


VERSION	AMENDMENT	AUTHORISED BY	DATE

HELD BY LANDGATE IN DIGITAL FORMAT ONLY
LIMITED IN DEPTH TO 12.19 METRES
FOR INTERESTS AND NOTIFICATIONS SEE SHEET 3

TYPE	FREEHOLD	S.S.A.	YES
PURPOSE	SUBDIVISION		
PLAN OF	LOTS 1626, 1670-1675, 1933-1935, 1958-1974, 1976-1994, 9076, ROADS, EASEMENTS AND RESTRICTIVE COVENANT		
FORMER TENURE	LOT 9074 ON DP 4.16311 C.T. 2964-389		
LOCAL AUTHORITY	CITY OF KWINANA		
LOCALITY	WELLARD		
D.P.L.H. FILE			
FIELD RECORD	93512, 97123, 98162, 103222, 112284, 117940		

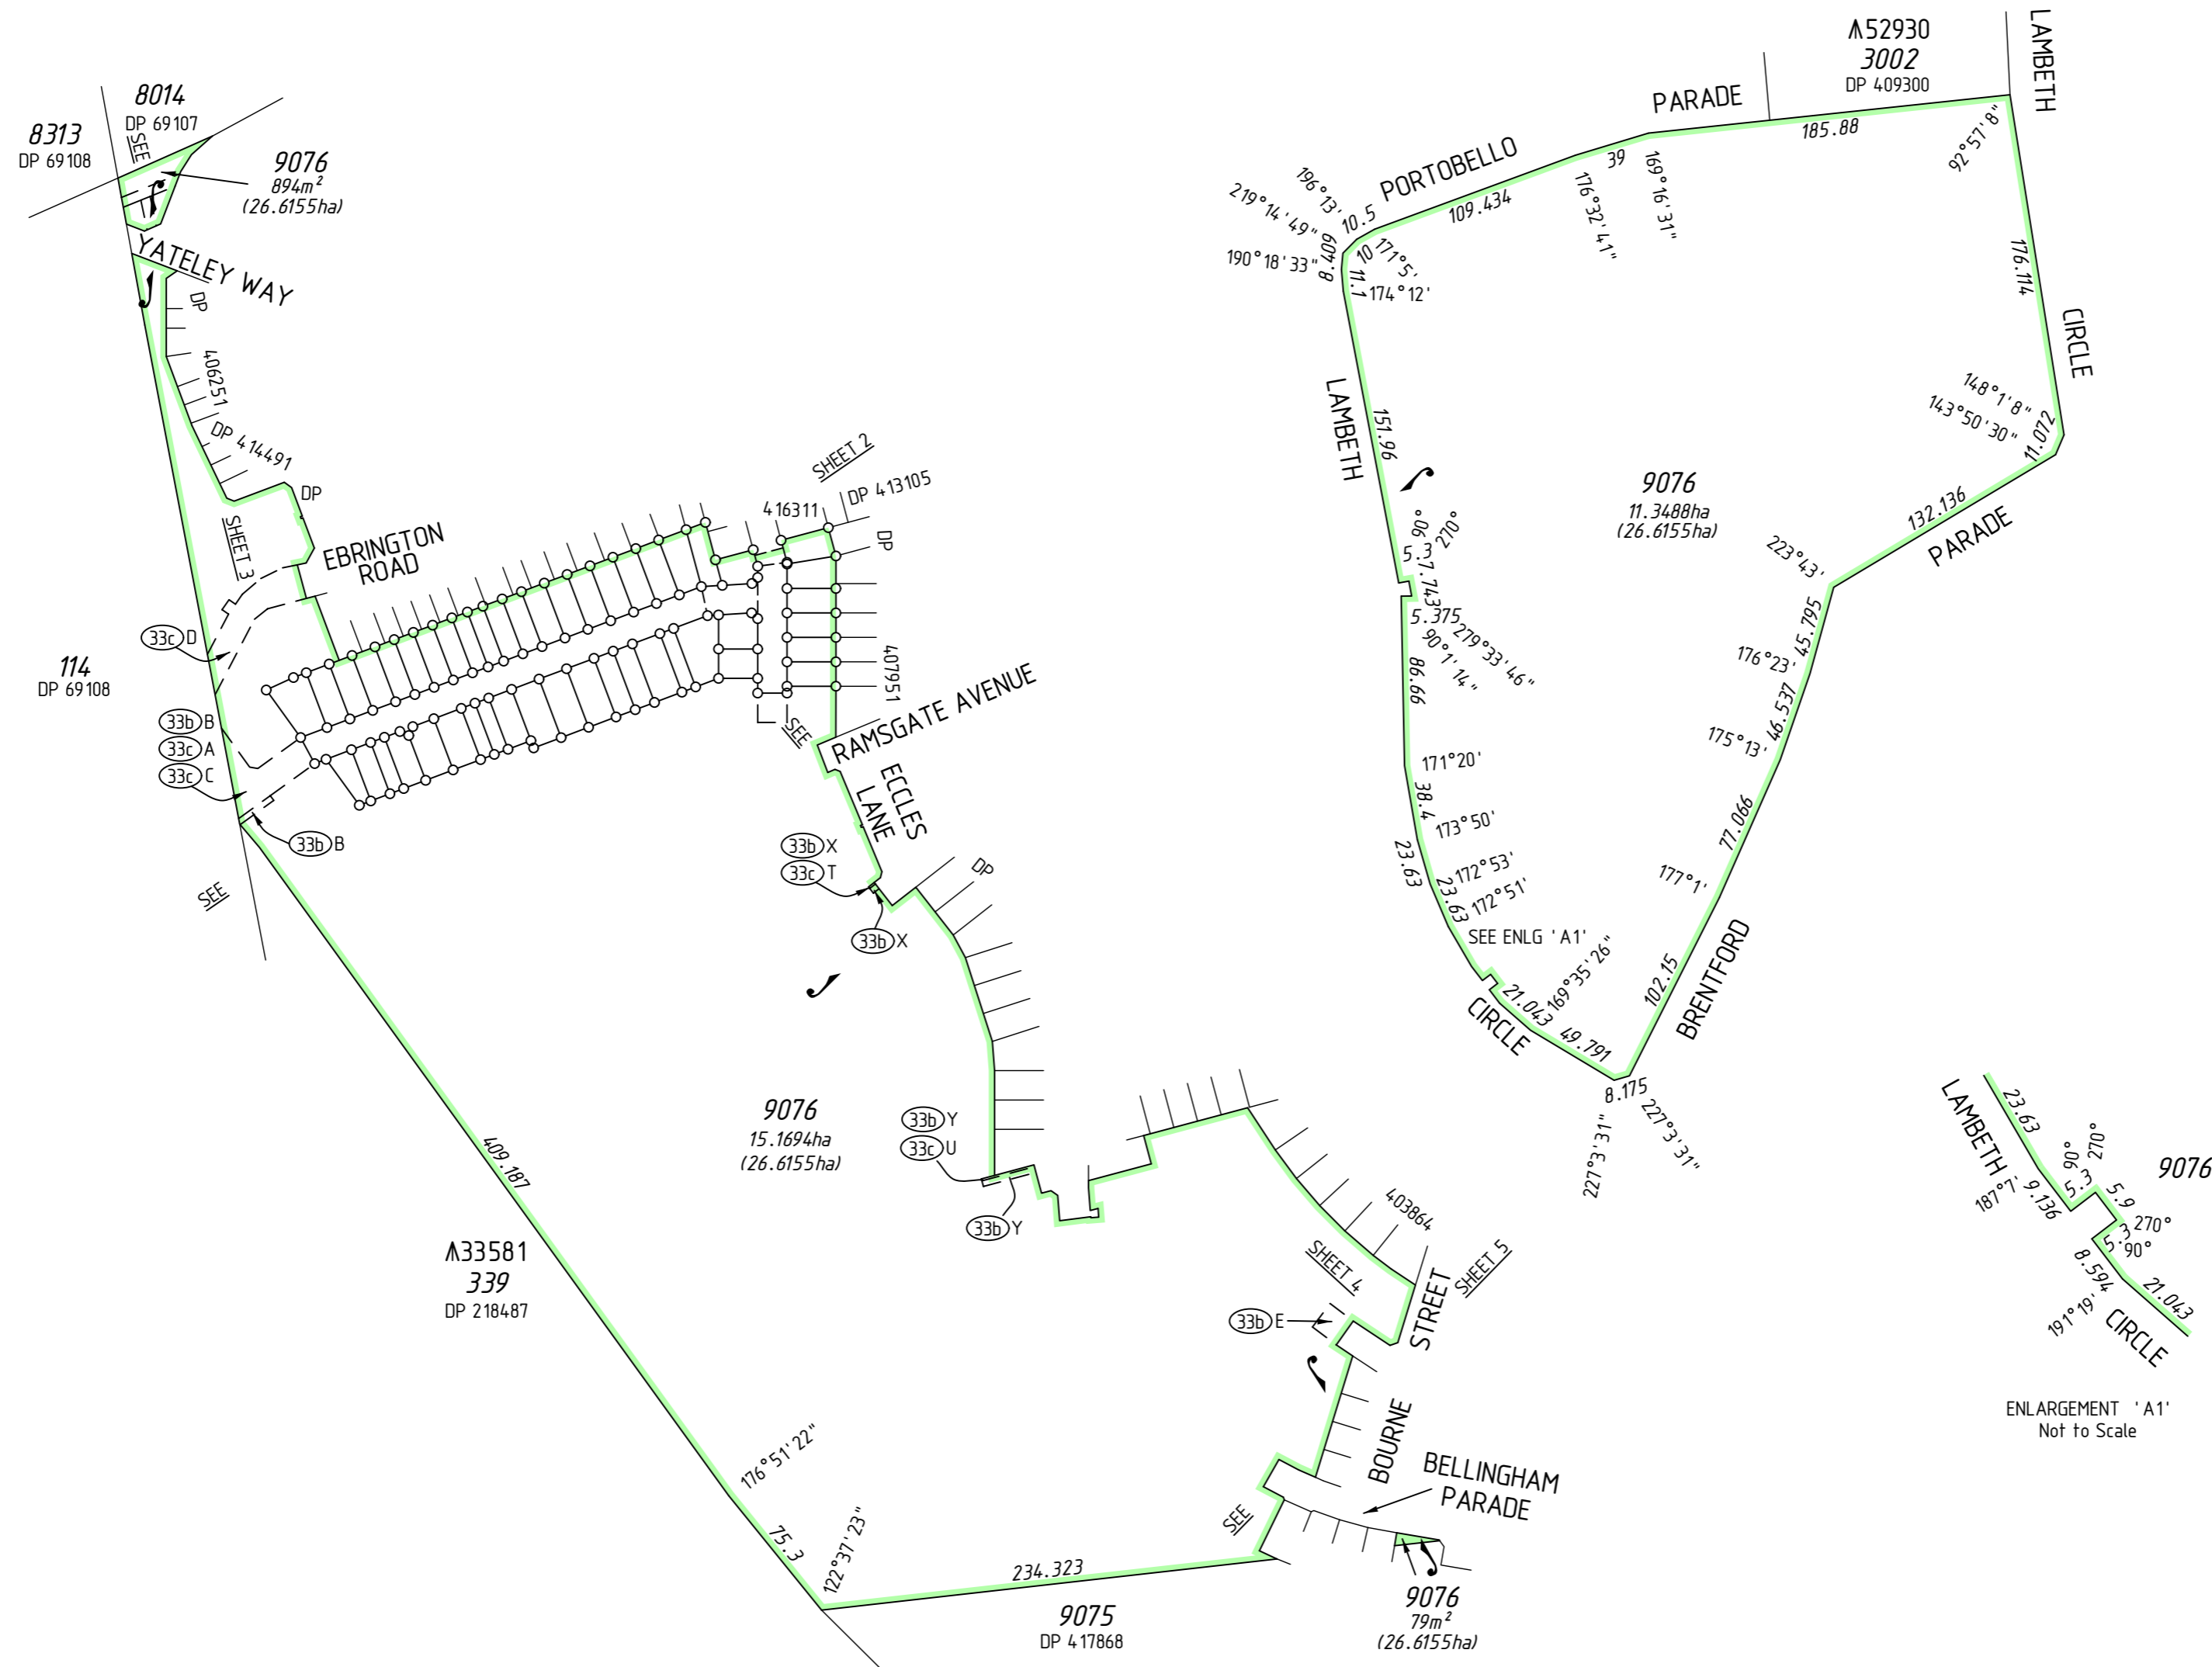

SURVEYOR'S CERTIFICATE - REG 54
I, Nigel J. SIMPSON
hereby certify that this plan is accurate and is a correct representation of the -
(a) *survey, and/or
(b) *calculations from measurements recorded in the field records,
[* delete if inapplicable]
undertaken for the purposes of this plan and that it complies with the relevant written law(s) in relation to which it is lodged.

FINAL

LICENSED SURVEYOR _____ DATE _____

LOGGED

DATE _____ FEE PAID _____ ASSESS No. _____

I.S.C. _____

EXAMINED _____ DATE _____

WESTERN AUSTRALIAN PLANNING COMMISSION
FILE 154137

Delegated under S. 16 P&D Act 2005 _____ DATE _____

IN ORDER FOR DEALINGS

SUBJECT TO _____

FOR INSPECTOR OF PLANS AND SURVEYS _____ DATE _____

APPROVED REG26A (4)

INSPECTOR OF PLANS AND SURVEYS _____ DATE _____
(S. 18 Licensed Surveyors Act 1909)




SURVEY CARRIED OUT UNDER REG 26A
SPECIAL SURVEY AREA GUIDELINES
SEE SURVEY SHEETS FOR SURVEY INFORMATION

USE ONLY THE SURVEY SHEET/S WHEN DETERMINING THE TRUE FINAL POSITION AND TYPE OF ALL SURVEY MARKS PLACED PERTAINING TO THIS PLAN.

MNG
MC MULLEN NOLAN GROUP
PO Box 3526, Success W.A. 6964
Tel: (08) 6436 1599
Fax: (08) 6436 1500
Email: info@mngsurvey.com.au


MNG Ref: 100552dp-111c - Stage 43 - DP418861#00.CSD

DEPOSITED PLAN
4 1886 1
SHEET 01 OF 05 SHEETS
(PPLUS SURVEY SHEET(S))
VERSION 1

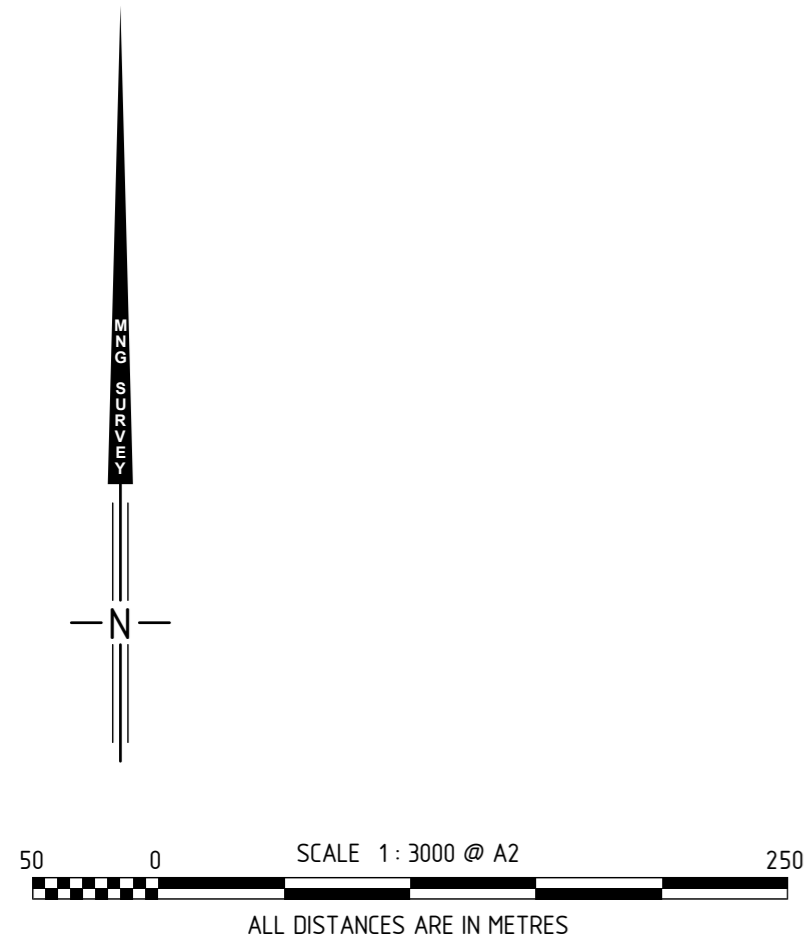

FOR HEADING SEE SHEET 1

FOR INTERESTS AND NOTIFICATIONS
SEE SHEET 3

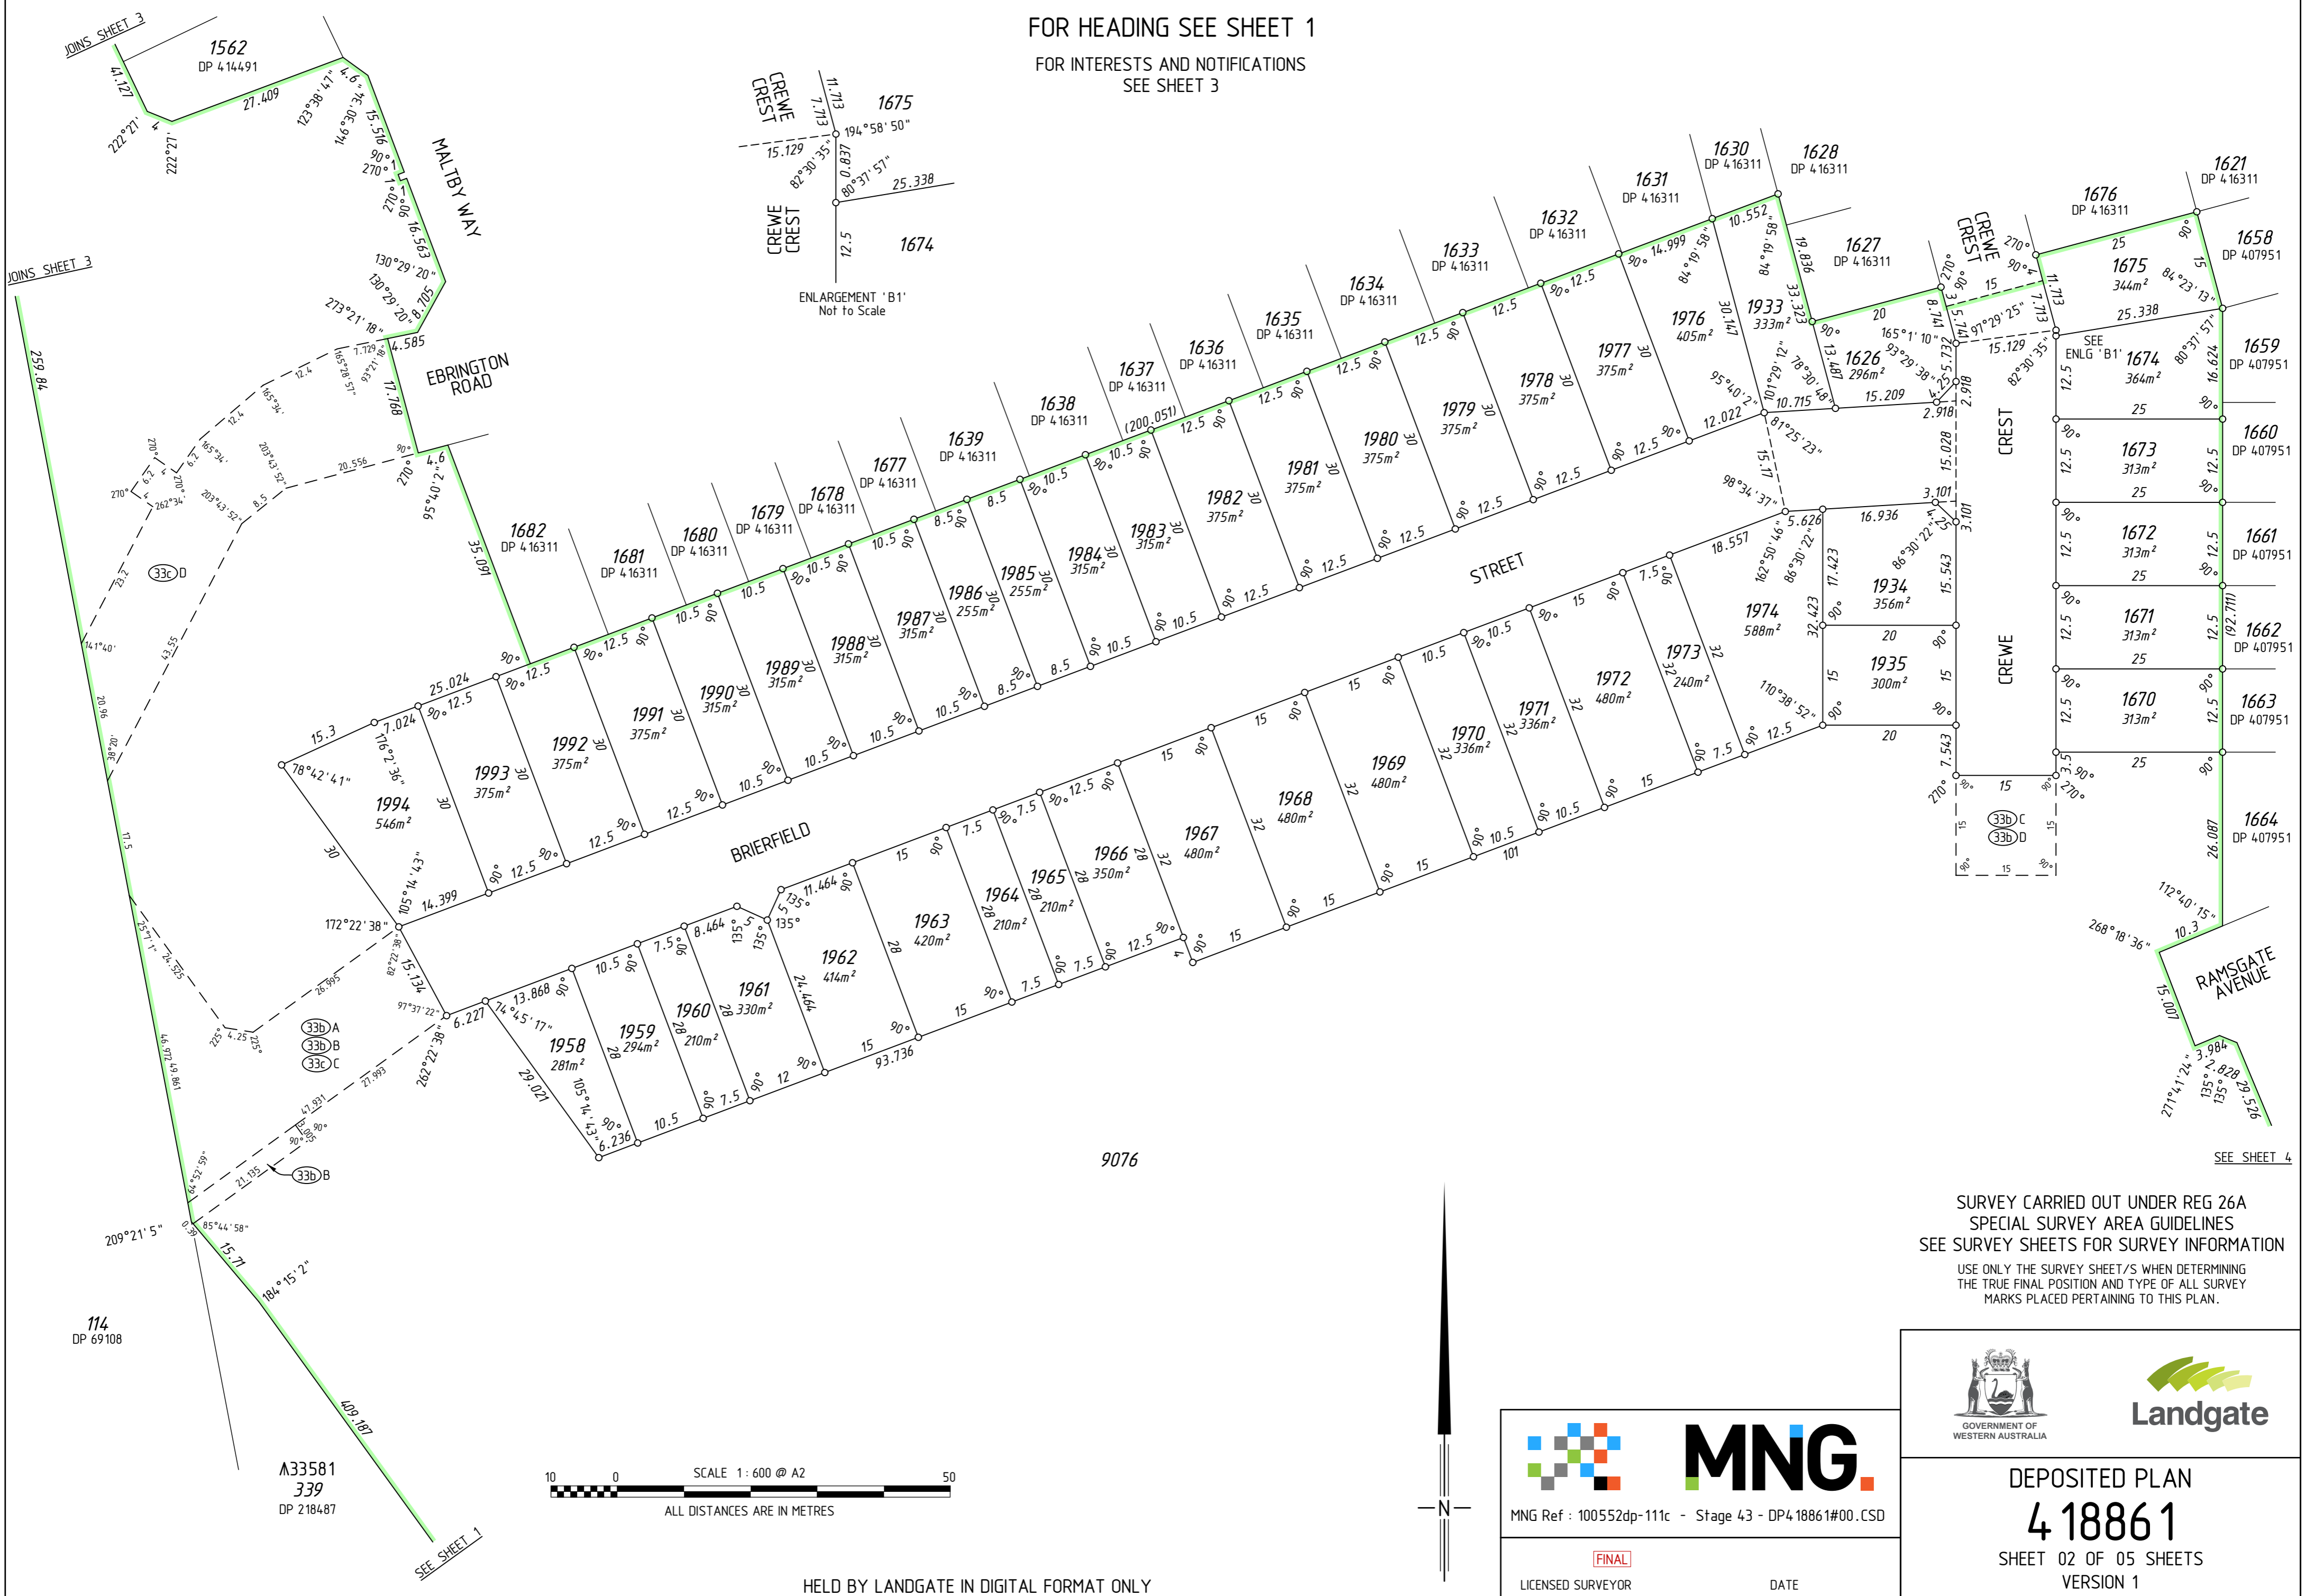

SURVEY CARRIED OUT UNDER REG 26A
SPECIAL SURVEY AREA GUIDELINES
SEE SURVEY SHEETS FOR SURVEY INFORMATION

USE ONLY THE SURVEY SHEET/S WHEN DETERMINING
THE TRUE FINAL POSITION AND TYPE OF ALL SURVEY
MARKS PLACED PERTAINING TO THIS PLAN.



MNG Ref : 100552dp-111c - Stage 43 - DP4 18861#00.CSD

FINAL


LICENSED SURVEYOR

DATE

DEPOSITED PLAN
4 1886 1
SHEET 02 OF 05 SHEETS
VERSION 1

HELD BY LANDGATE IN DIGITAL FORMAT ONLY

FOR HEADING SEE SHEET 1

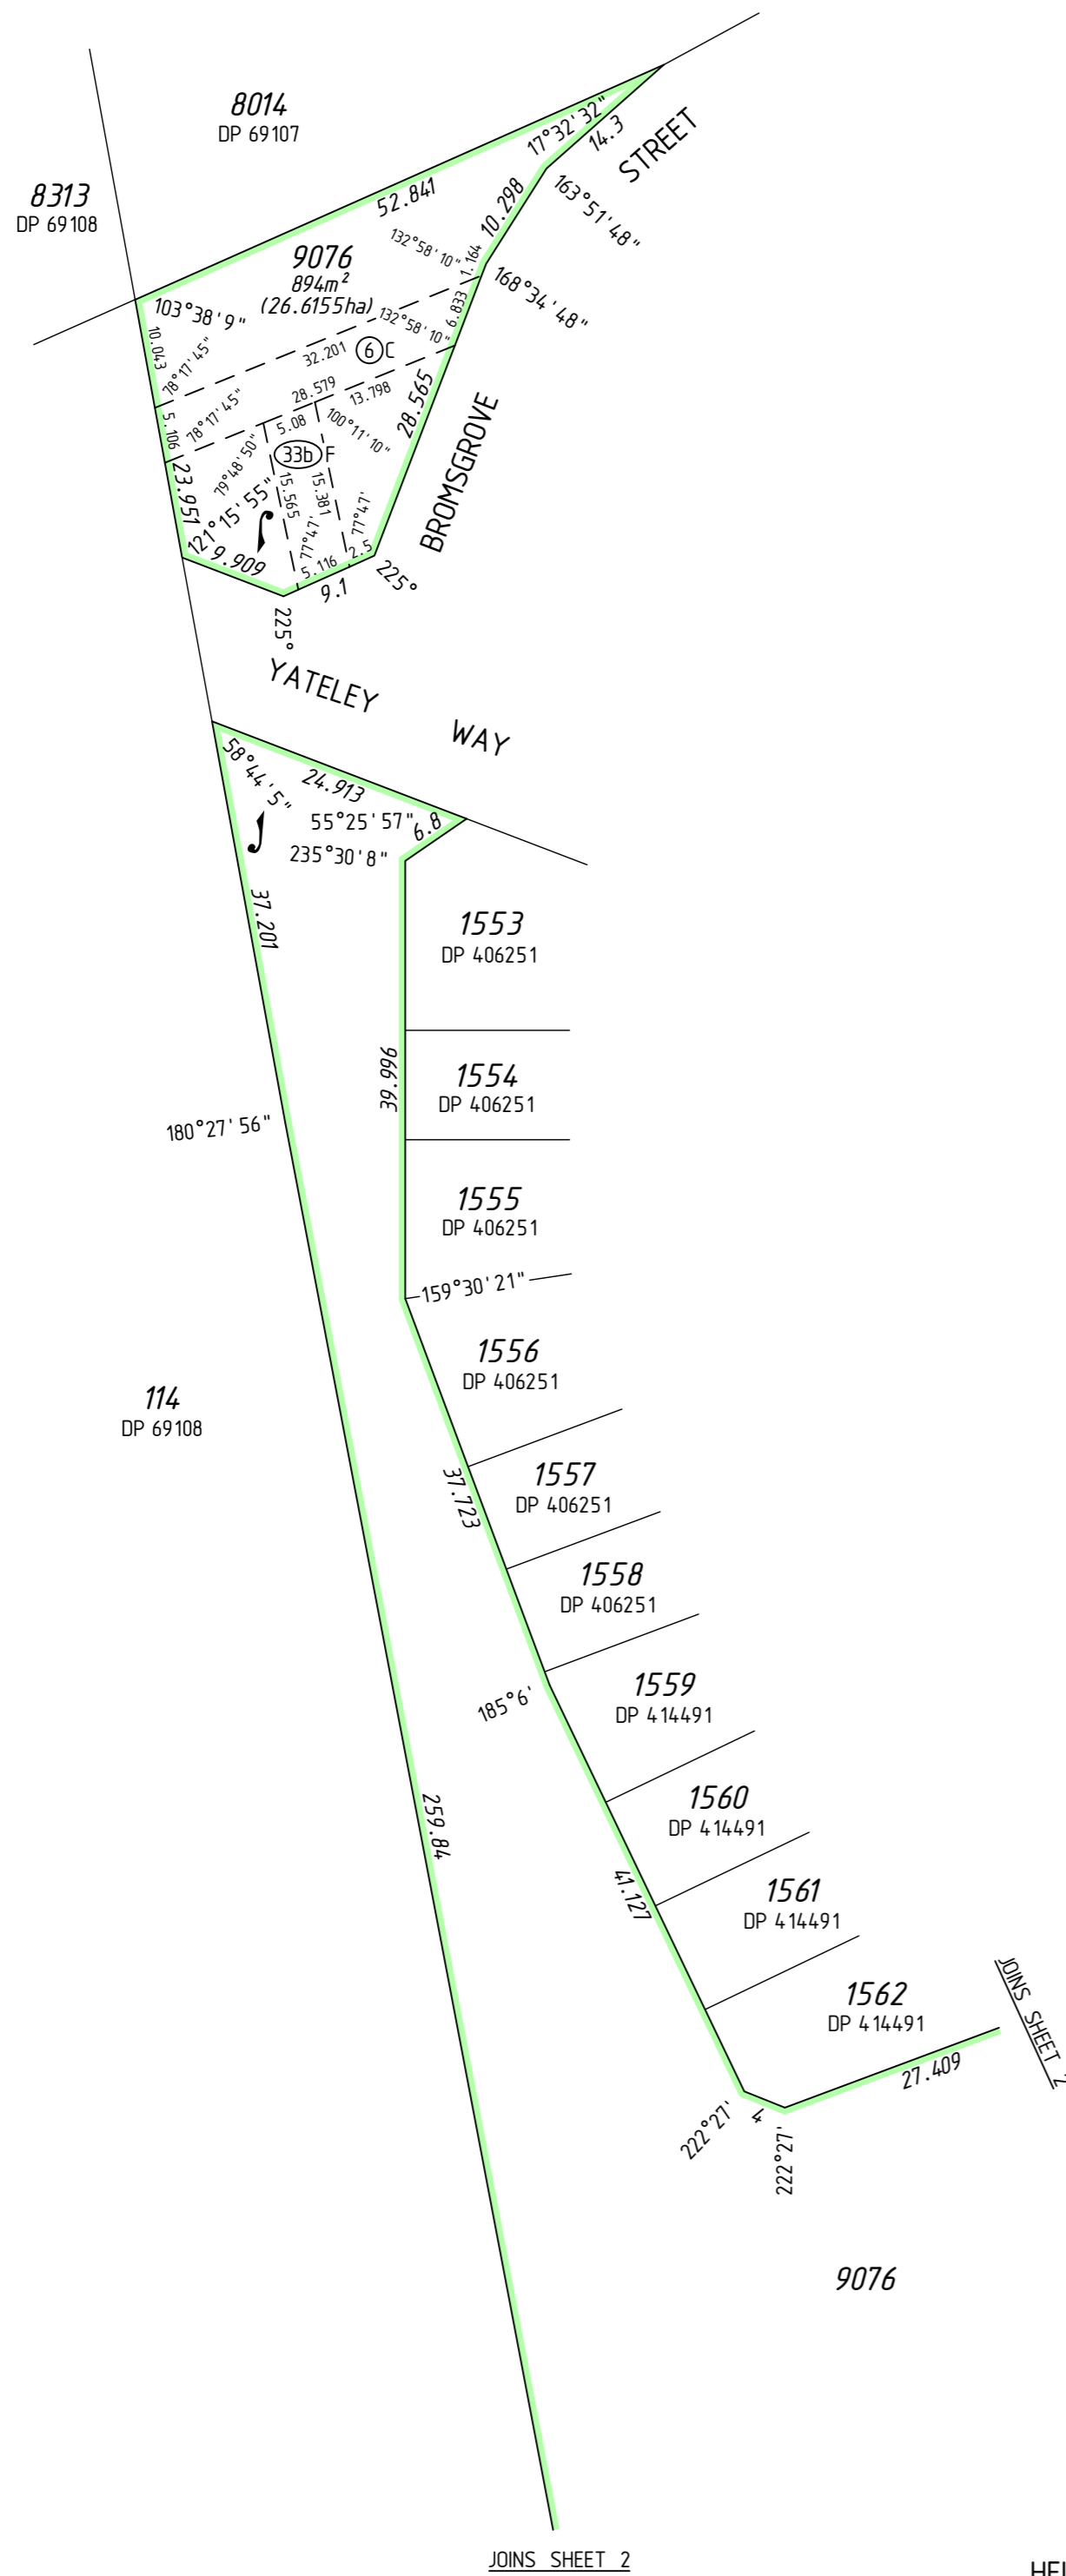


INTERESTS AND NOTIFICATIONS

SUBJECT	PURPOSE	STATUTORY REFERENCE	ORIGIN	LAND BURDENED	BENEFIT TO	COMMENTS
33c	EASEMENT (SEWERAGE)	SEC 167 OF THE P & D ACT REG. 6	DP 58621	LOT 9076	WATER CORPORATION	
33b)X	EASEMENT (WATER SUPPLY)	SEC 167 OF THE P & D ACT REG. 33(b)	DP 403864	LOT 9076	WATER CORPORATION	
33b)Y	EASEMENT (WATER SUPPLY)	SEC 167 OF THE P & D ACT REG. 33(b)	DP 403864	LOT 9076	WATER CORPORATION	
33c)T	EASEMENT (ELECTRICITY SUPPLY)	SEC 167 OF THE P & D ACT REG. 33(c)	DP 403864	LOT 9076	ELECTRICITY NETWORKS CORPORATION	
33c)U	EASEMENT (ELECTRICITY SUPPLY)	SEC 167 OF THE P & D ACT REG. 33(c)	DP 403864	LOT 9076	ELECTRICITY NETWORKS CORPORATION	
33b)F	EASEMENT (SEWERAGE)	SEC 167 OF THE P & D ACT REG. 33(b)	DP 406251	LOT 9076	WATER CORPORATION	
33b)E	EASEMENT (SEWERAGE)	SEC 167 OF THE P & D ACT REG. 33(b)	DP 414492	LOT 9076	WATER CORPORATION	
33b)A 33b)C	EASEMENT (Sewerage)	SEC 167 OF THE P. & D. ACT REG 33 (b)	THIS PLAN	LOT 9076	WATER CORPORATION	
33b)B 33b)D	EASEMENT (Water Supply)	SEC 167 OF THE P. & D. ACT REG 33 (b)	THIS PLAN	LOT 9076	WATER CORPORATION	
33c)C 33c)D	EASEMENT (Electricity Supply)	SEC 167 OF THE P. & D. ACT REG 33 (c)	THIS PLAN	LOT 9076	ELECTRICITY NETWORKS CORPORATION	
	RESTRICTIVE COVENANT	SEC 136D OF THE TLA	THIS PLAN & DOC	ALL LOTS EXCEPT 9076	ALL LOTS EXCEPT 9076	
	NOTIFICATION	SEC 165 OF THE P & D ACT	DOC	LOTS 1958-1962 & 1991-1994		BUSHFIRE MANAGEMENT PLAN



SURVEY CARRIED OUT UNDER REG 26A
SPECIAL SURVEY AREA GUIDELINES
SEE SURVEY SHEETS FOR SURVEY INFORMATION
USE ONLY THE SURVEY SHEET/S WHEN DETERMINING
THE TRUE FINAL POSITION AND TYPE OF ALL SURVEY
MARKS PLACED PERTAINING TO THIS PLAN.

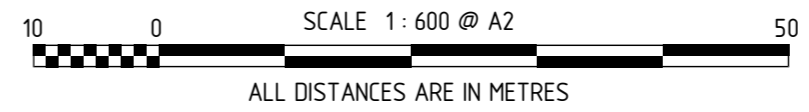

MNG Ref : 100552dp-111c - Stage 43 - DP4 18861#00.CSD

FINAL
LICENSED SURVEYOR _____ DATE _____


GOVERNMENT OF WESTERN AUSTRALIA
Landgate

DEPOSITED PLAN
4 1886 1
SHEET 03 OF 05 SHEETS
VERSION 1




FOR HEADING SEE SHEET 1

FOR INTERESTS AND NOTIFICATIONS
SEE SHEET 3

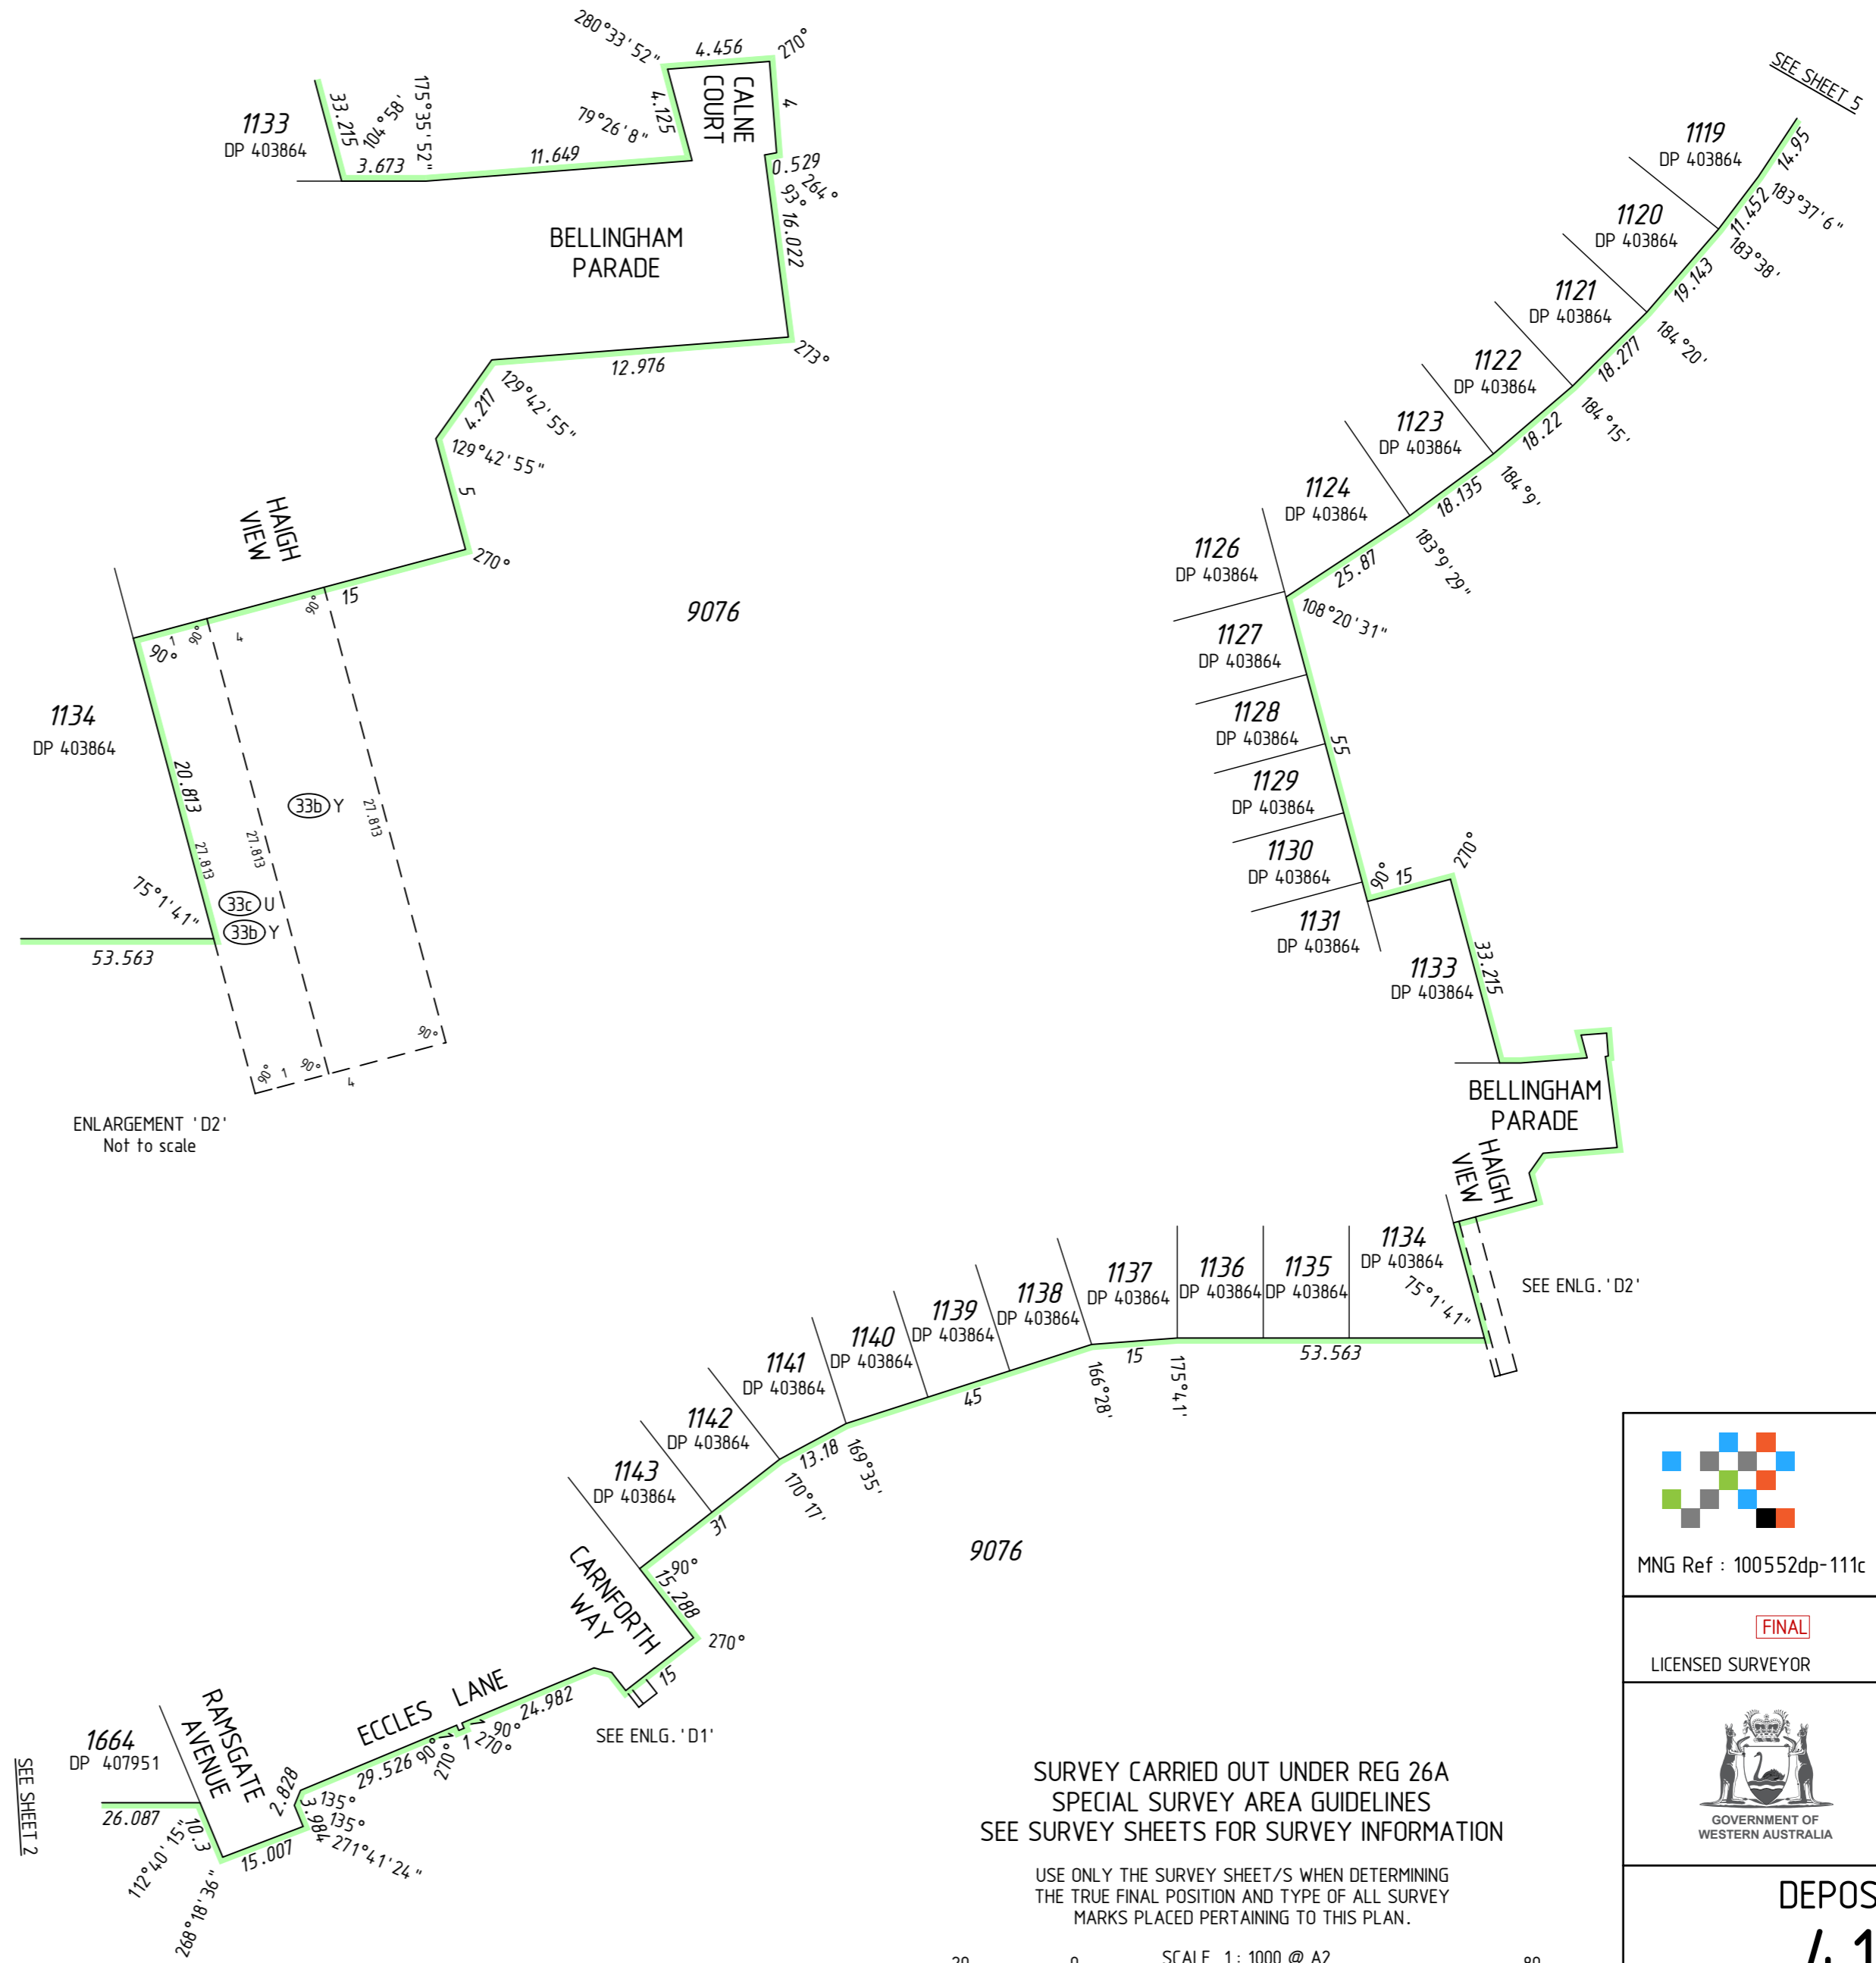


ENLARGEMENT 'D2'
Not to scale

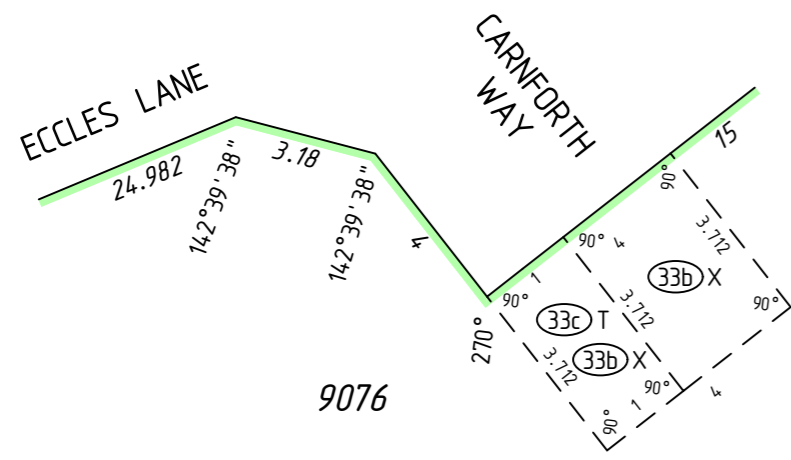

ENLARGEMENT 'D1'
Not to scale

SURVEY CARRIED OUT UNDER REG 26A
SPECIAL SURVEY AREA GUIDELINES
SEE SURVEY SHEETS FOR SURVEY INFORMATION

USE ONLY THE SURVEY SHEET/S WHEN DETERMINING
THE TRUE FINAL POSITION AND TYPE OF ALL SURVEY
MARKS PLACED PERTAINING TO THIS PLAN.

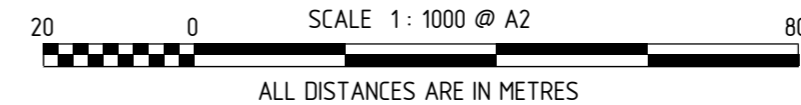

HELD BY LANDGATE IN DIGITAL FORMAT ONLY



MNG.

MNG Ref : 100552dp-111c - Stage 43 - DP4 18861#00.CSD

FINAL

LICENSED SURVEYOR

DATE



GOVERNMENT OF
WESTERN AUSTRALIA





DEPOSITED PLAN

4 1886 1


SHEET 04 OF 05 SHEETS
VERSION 1

FOR HEADING SEE SHEET 1


FOR INTERESTS AND NOTIFICATIONS
SEE SHEET 3

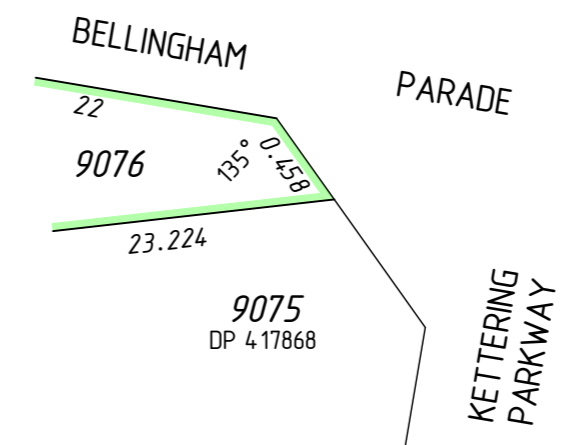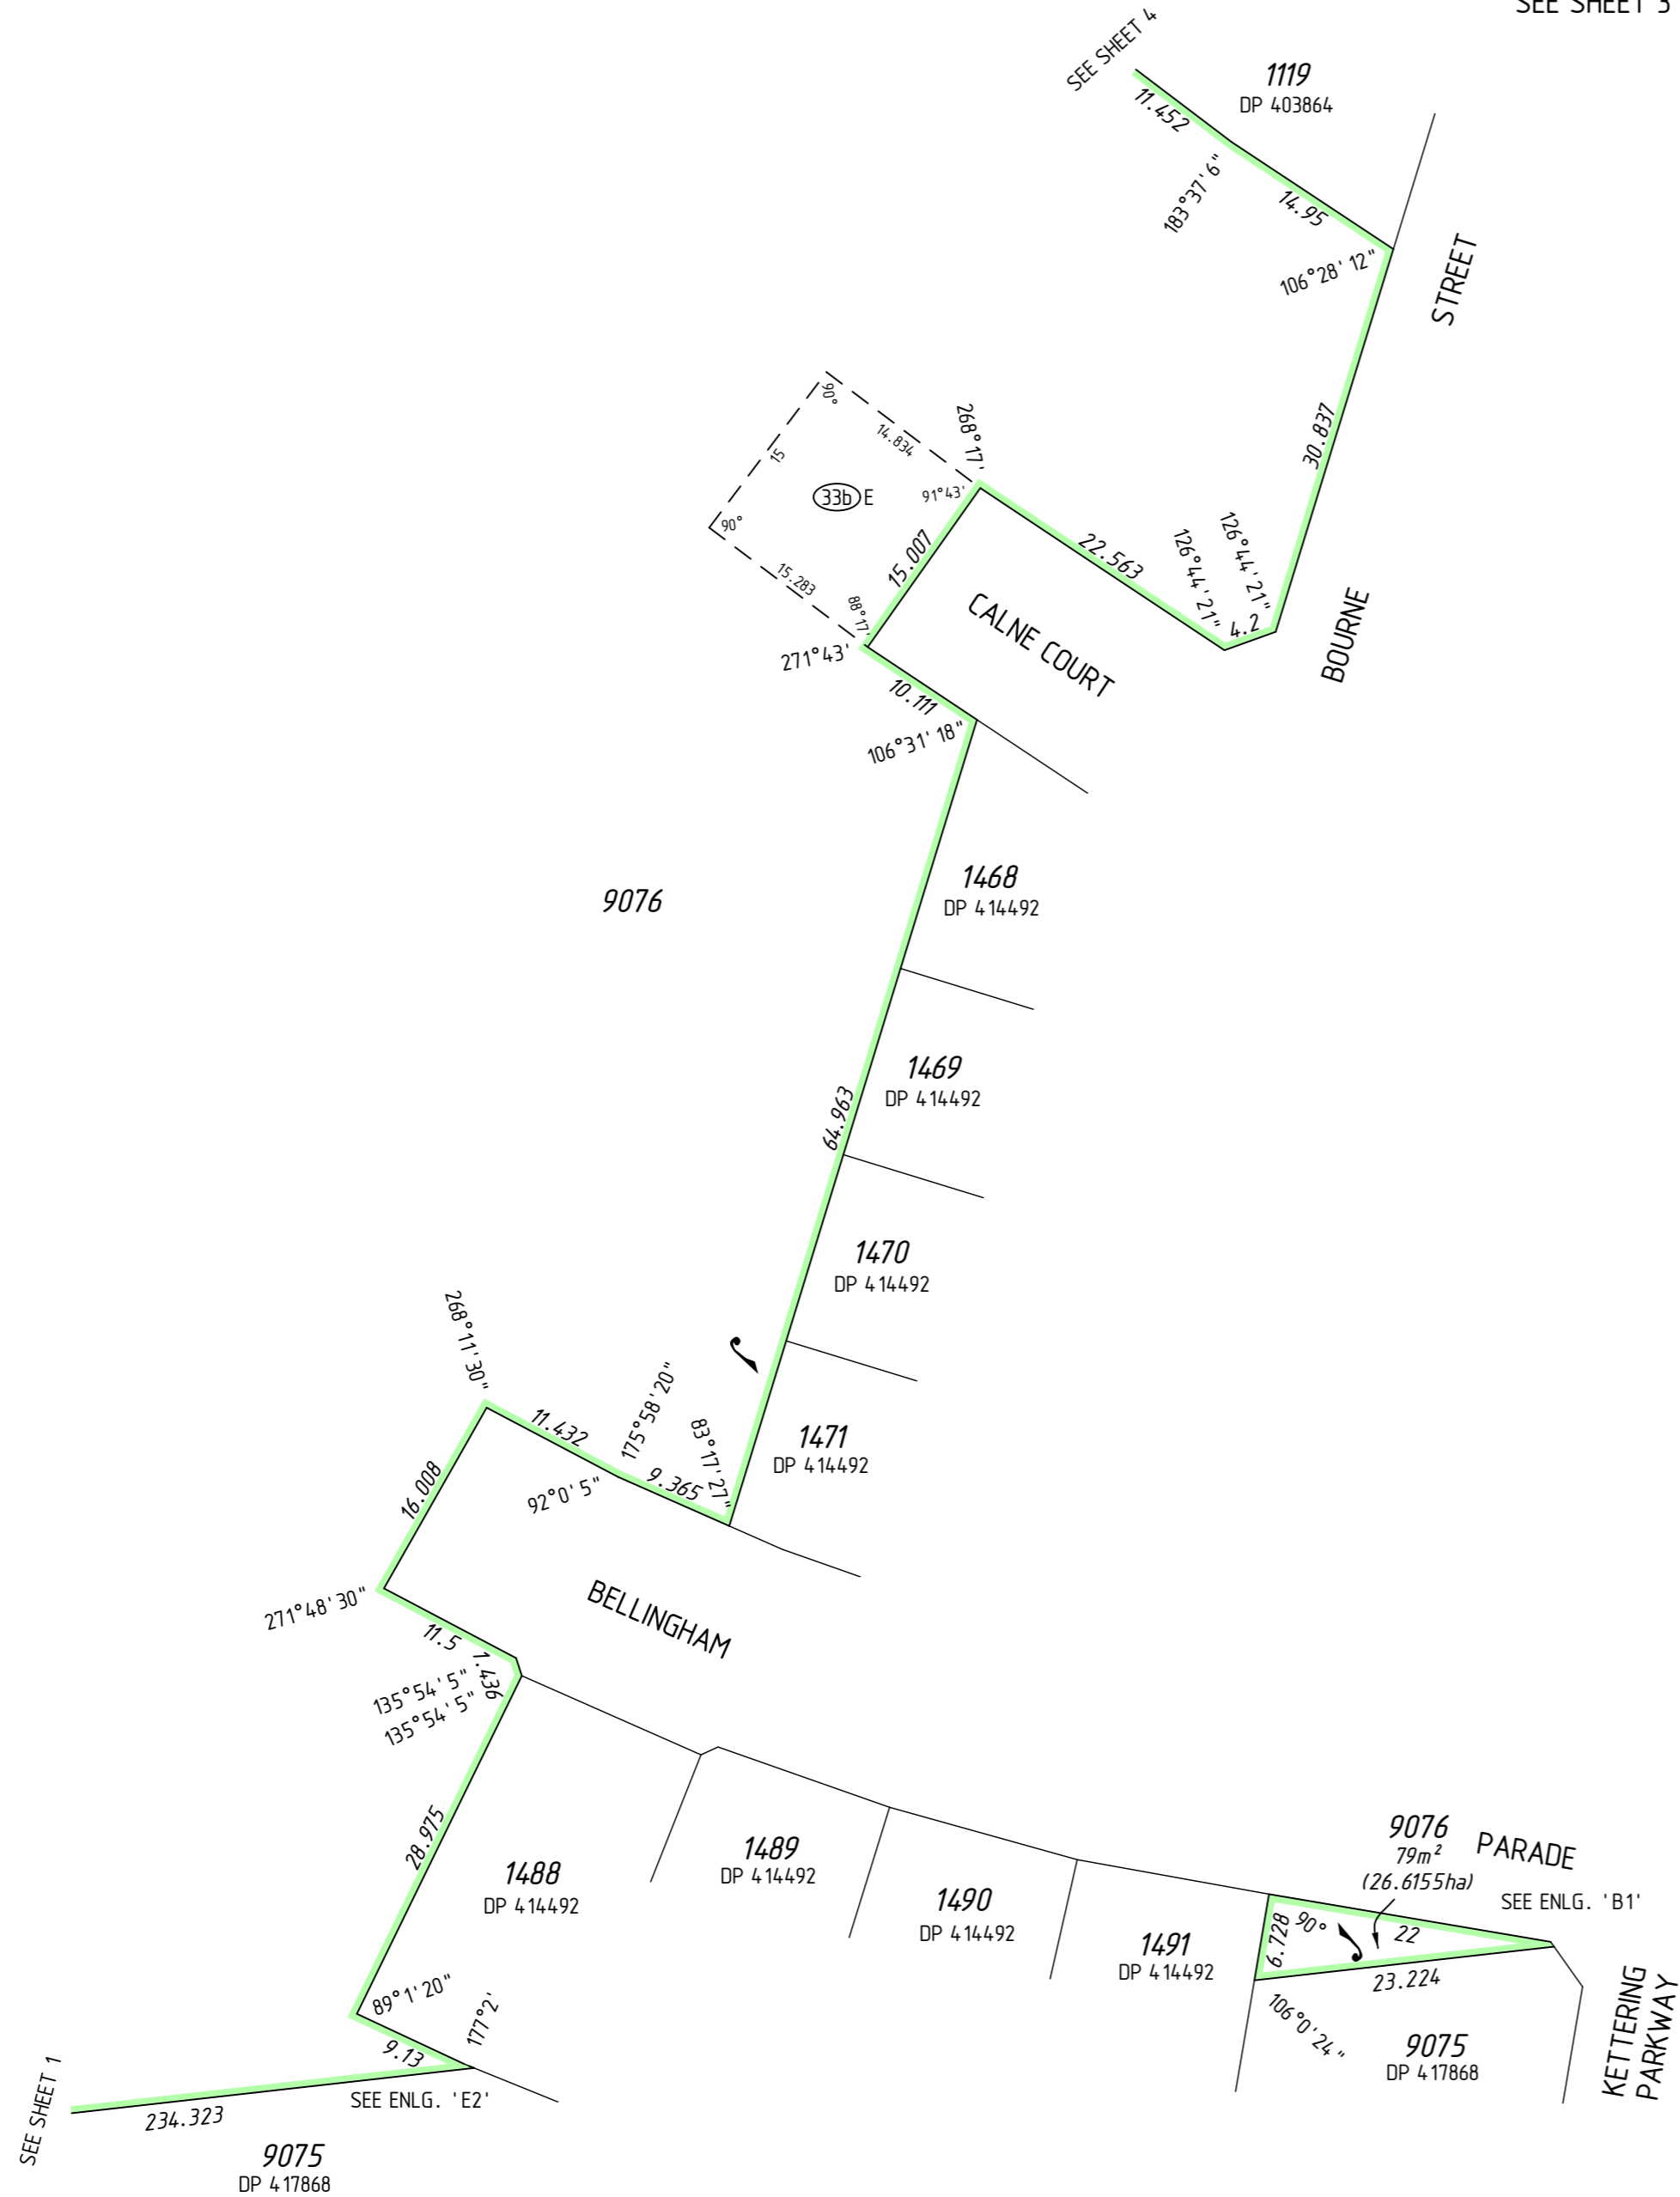

ENLARGEMENT 'B1'
Not to scale

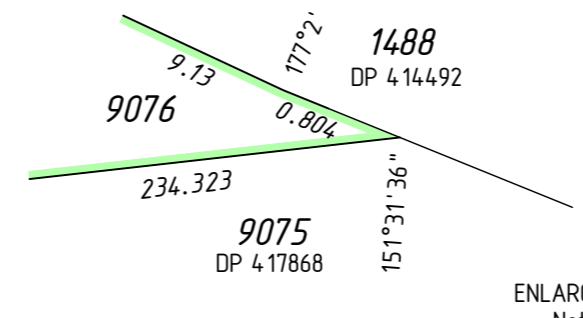

ENLARGEMENT 'E2'
Not to scale

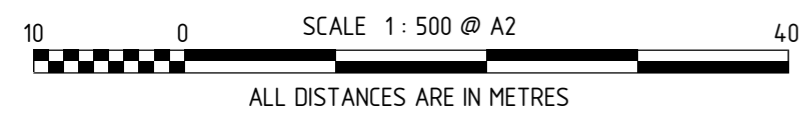

HELD BY LANDGATE IN DIGITAL FORMAT ONLY

SURVEY CARRIED OUT UNDER REG 26A
SPECIAL SURVEY AREA GUIDELINES
SEE SURVEY SHEETS FOR SURVEY INFORMATION

USE ONLY THE SURVEY SHEET/S WHEN DETERMINING
THE TRUE FINAL POSITION AND TYPE OF ALL SURVEY
MARKS PLACED PERTAINING TO THIS PLAN.



MNG Ref : 100552dp-111c - Stage 43 - DP4 18861#00.CSD

FINAL
LICENSED SURVEYOR DATE



DEPOSITED PLAN
4 1886 1
SHEET 05 OF 05 SHEETS
VERSION 1

FOR HEADING SEE SHEET 1

THIS SURVEY SHEET WILL BE
REPLACED BY THE SURVEY DATA



MNG Ref: 100552dp-111c



DEPOSITED PLAN

4 1886 1

SURVEY SHEET