



FOR HEADING SEE SHEET 1
 FOR INTERESTS AND NOTIFICATIONS SEE SHEET 11

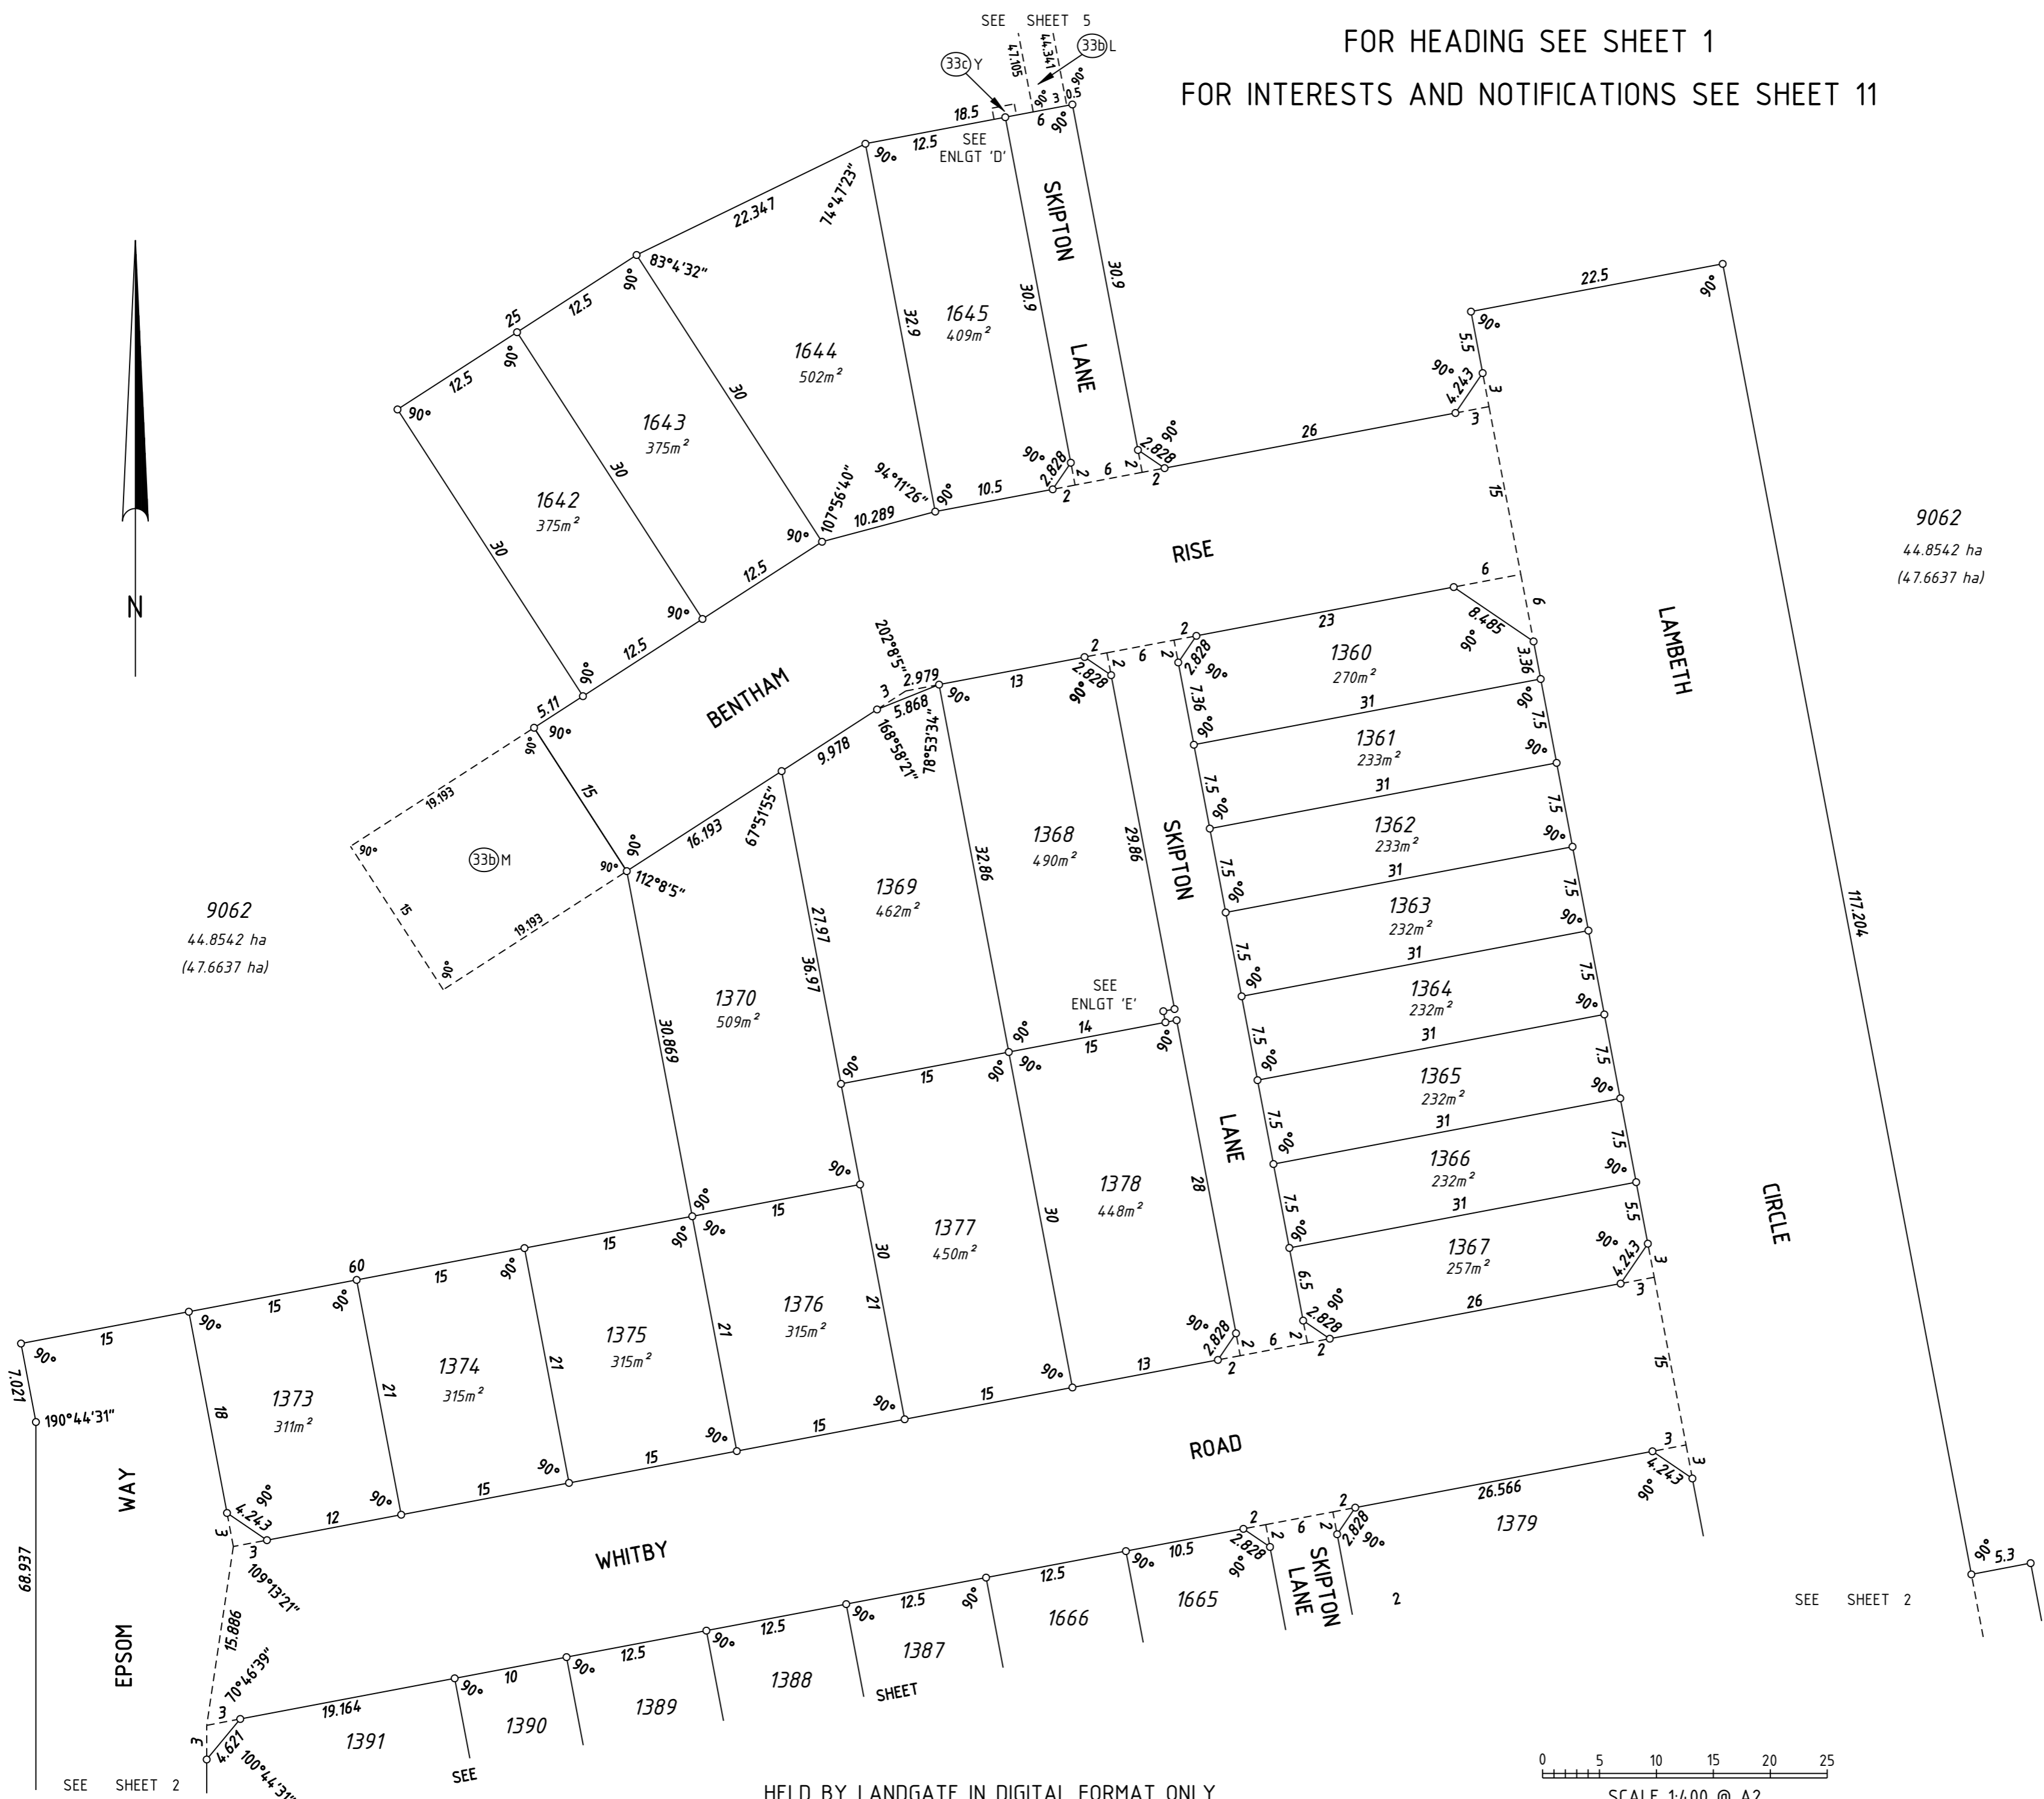


9062
 44.8542 ha
 (47.6637 ha)

9062
 44.8542 ha
 (47.6637 ha)

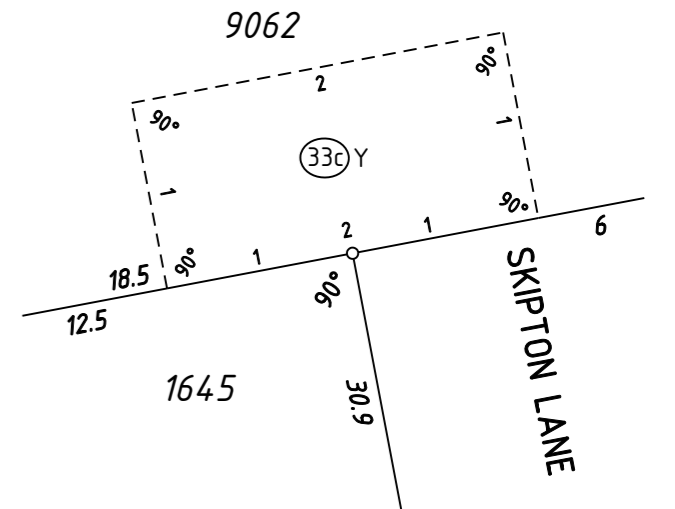

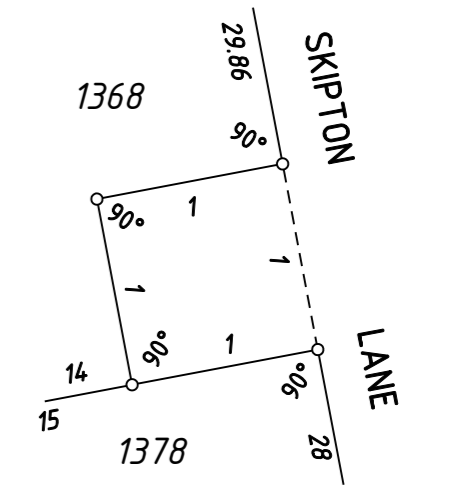

ENLARGEMENT 'D'
 SCALE 1:40




ENLARGEMENT 'E'
 SCALE 1:40




FUGRO GEOSPATIAL
 18 PROWSE STREET
 WEST PERTH W.A. 6005
 TEL: (08) 9282 4100
 FAX: (08) 9322 1775
 PLAN No. 101130-1 (Rev.1)

LICENSED SURVEYOR	DATE
 GOVERNMENT OF WESTERN AUSTRALIA	
DEPOSITED PLAN <h1 style="margin: 0;">407944</h1>	
SHEET 3 OF 11 SHEETS (PLUS SURVEY SHEET(S)) VERSION 1	

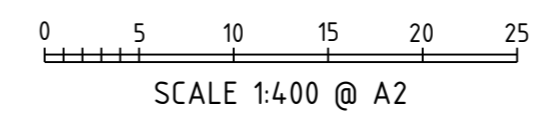


Held by Landgate in digital format only

FOR HEADING SEE SHEET 1
 FOR INTERESTS AND NOTIFICATIONS SEE SHEET 11

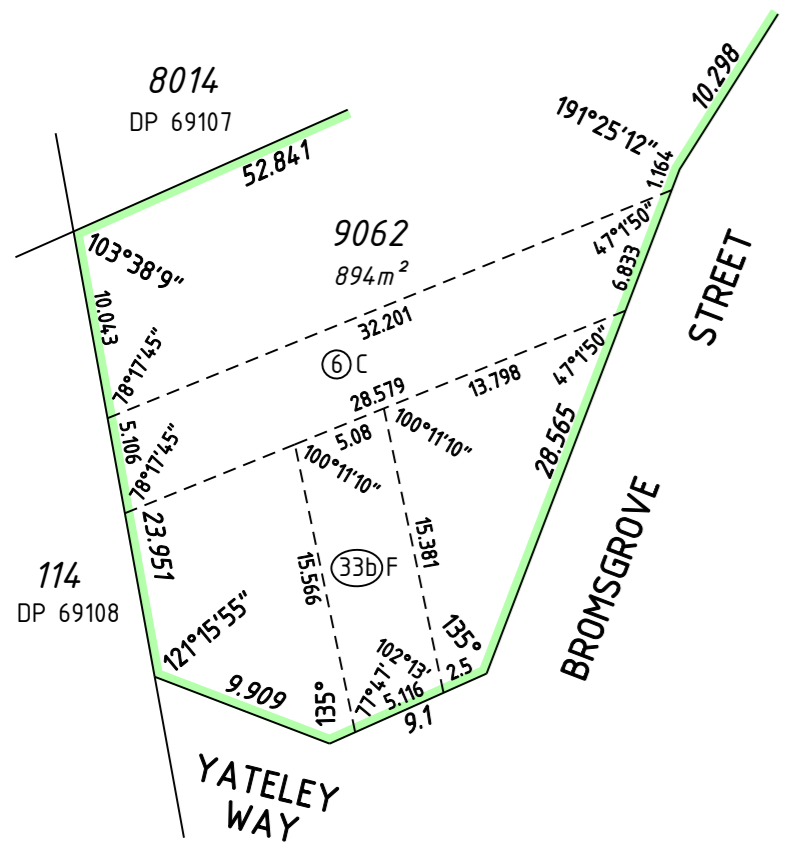


ENLARGEMENT 'F'
 SCALE 1:400

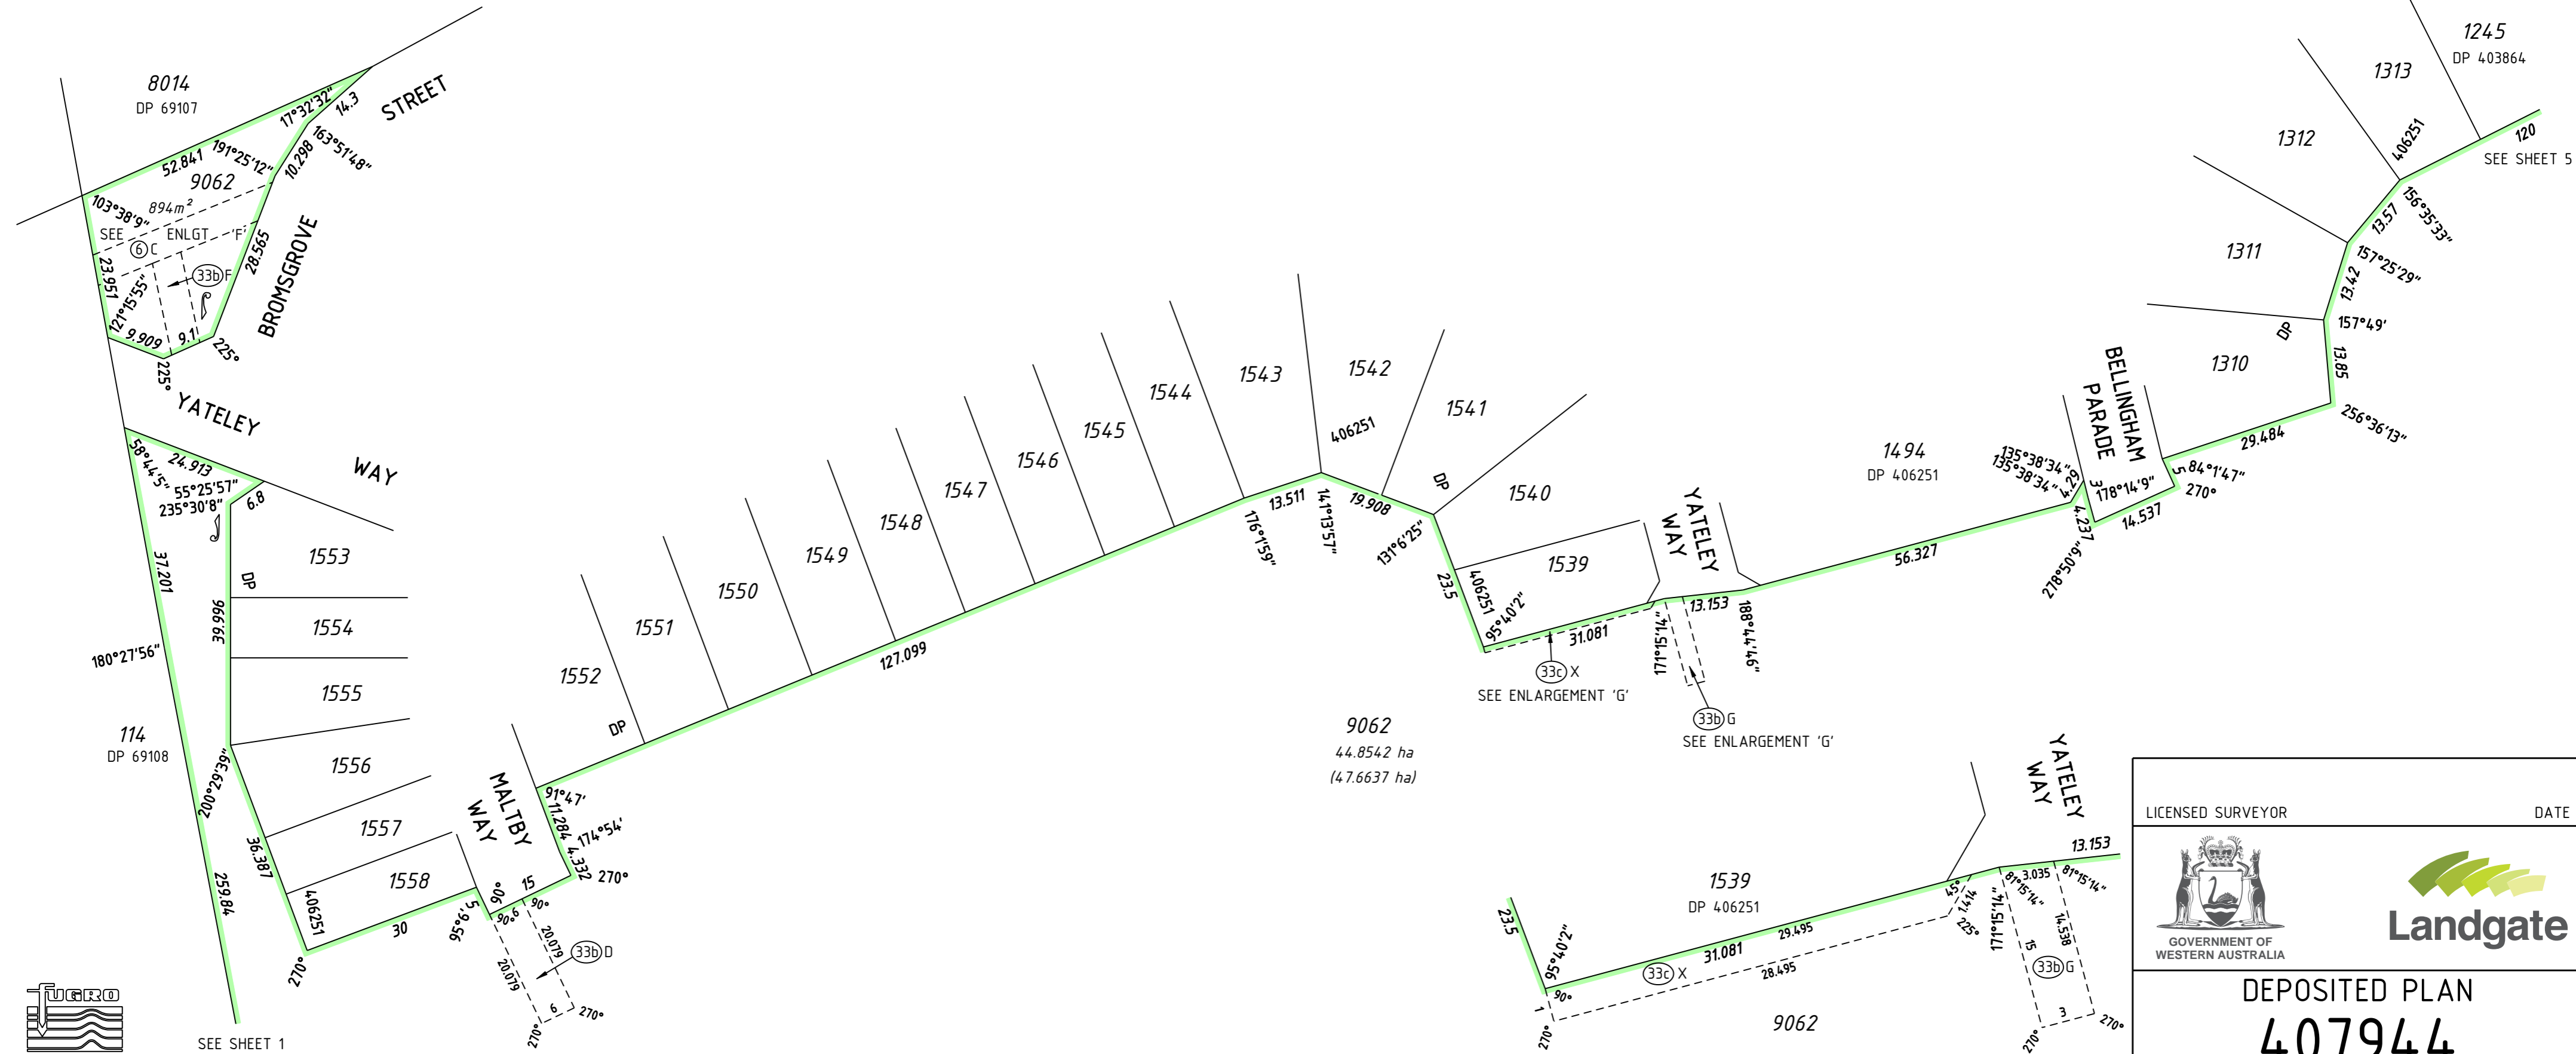

ENLARGEMENT 'G'
 NOT TO SCALE



FUGRO GEOSPATIAL
 18 PROWSE STREET
 WEST PERTH W.A. 6005
 TEL. (08) 9282 4100
 FAX. (08) 9322 1775

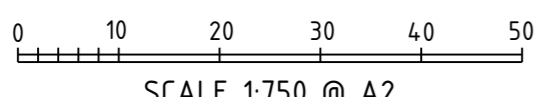

SCALE 1:750 @ A2

HELD BY LANDGATE IN DIGITAL FORMAT ONLY

LICENSED SURVEYOR

DATE







GOVERNMENT OF
 WESTERN AUSTRALIA





DEPOSITED PLAN
407944
 SHEET 4 OF 11 SHEETS
 (PLUS SURVEY SHEET(S))
 VERSION 1

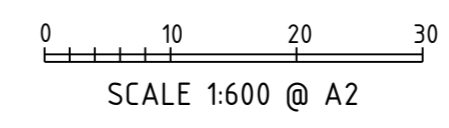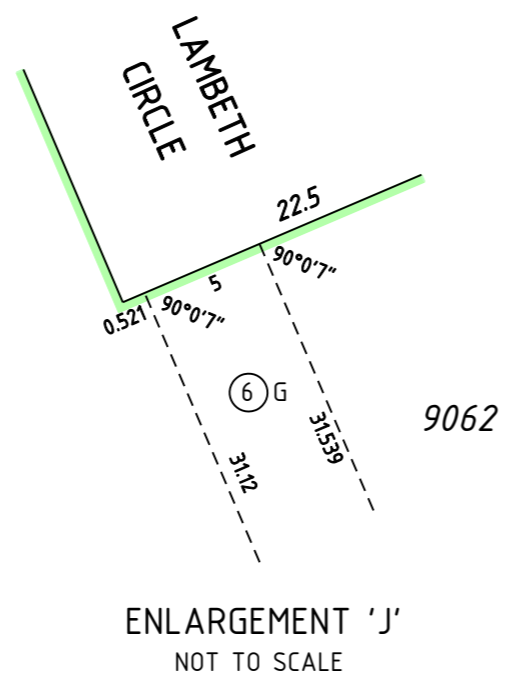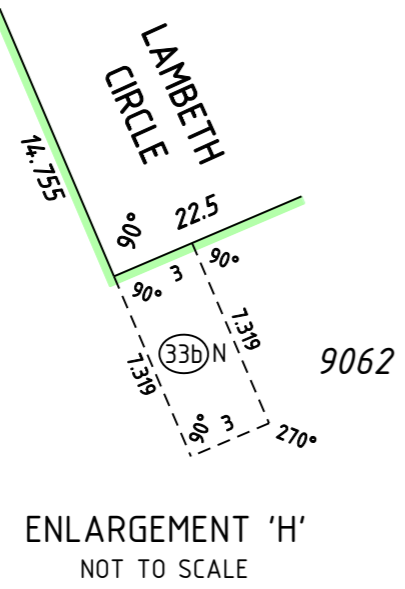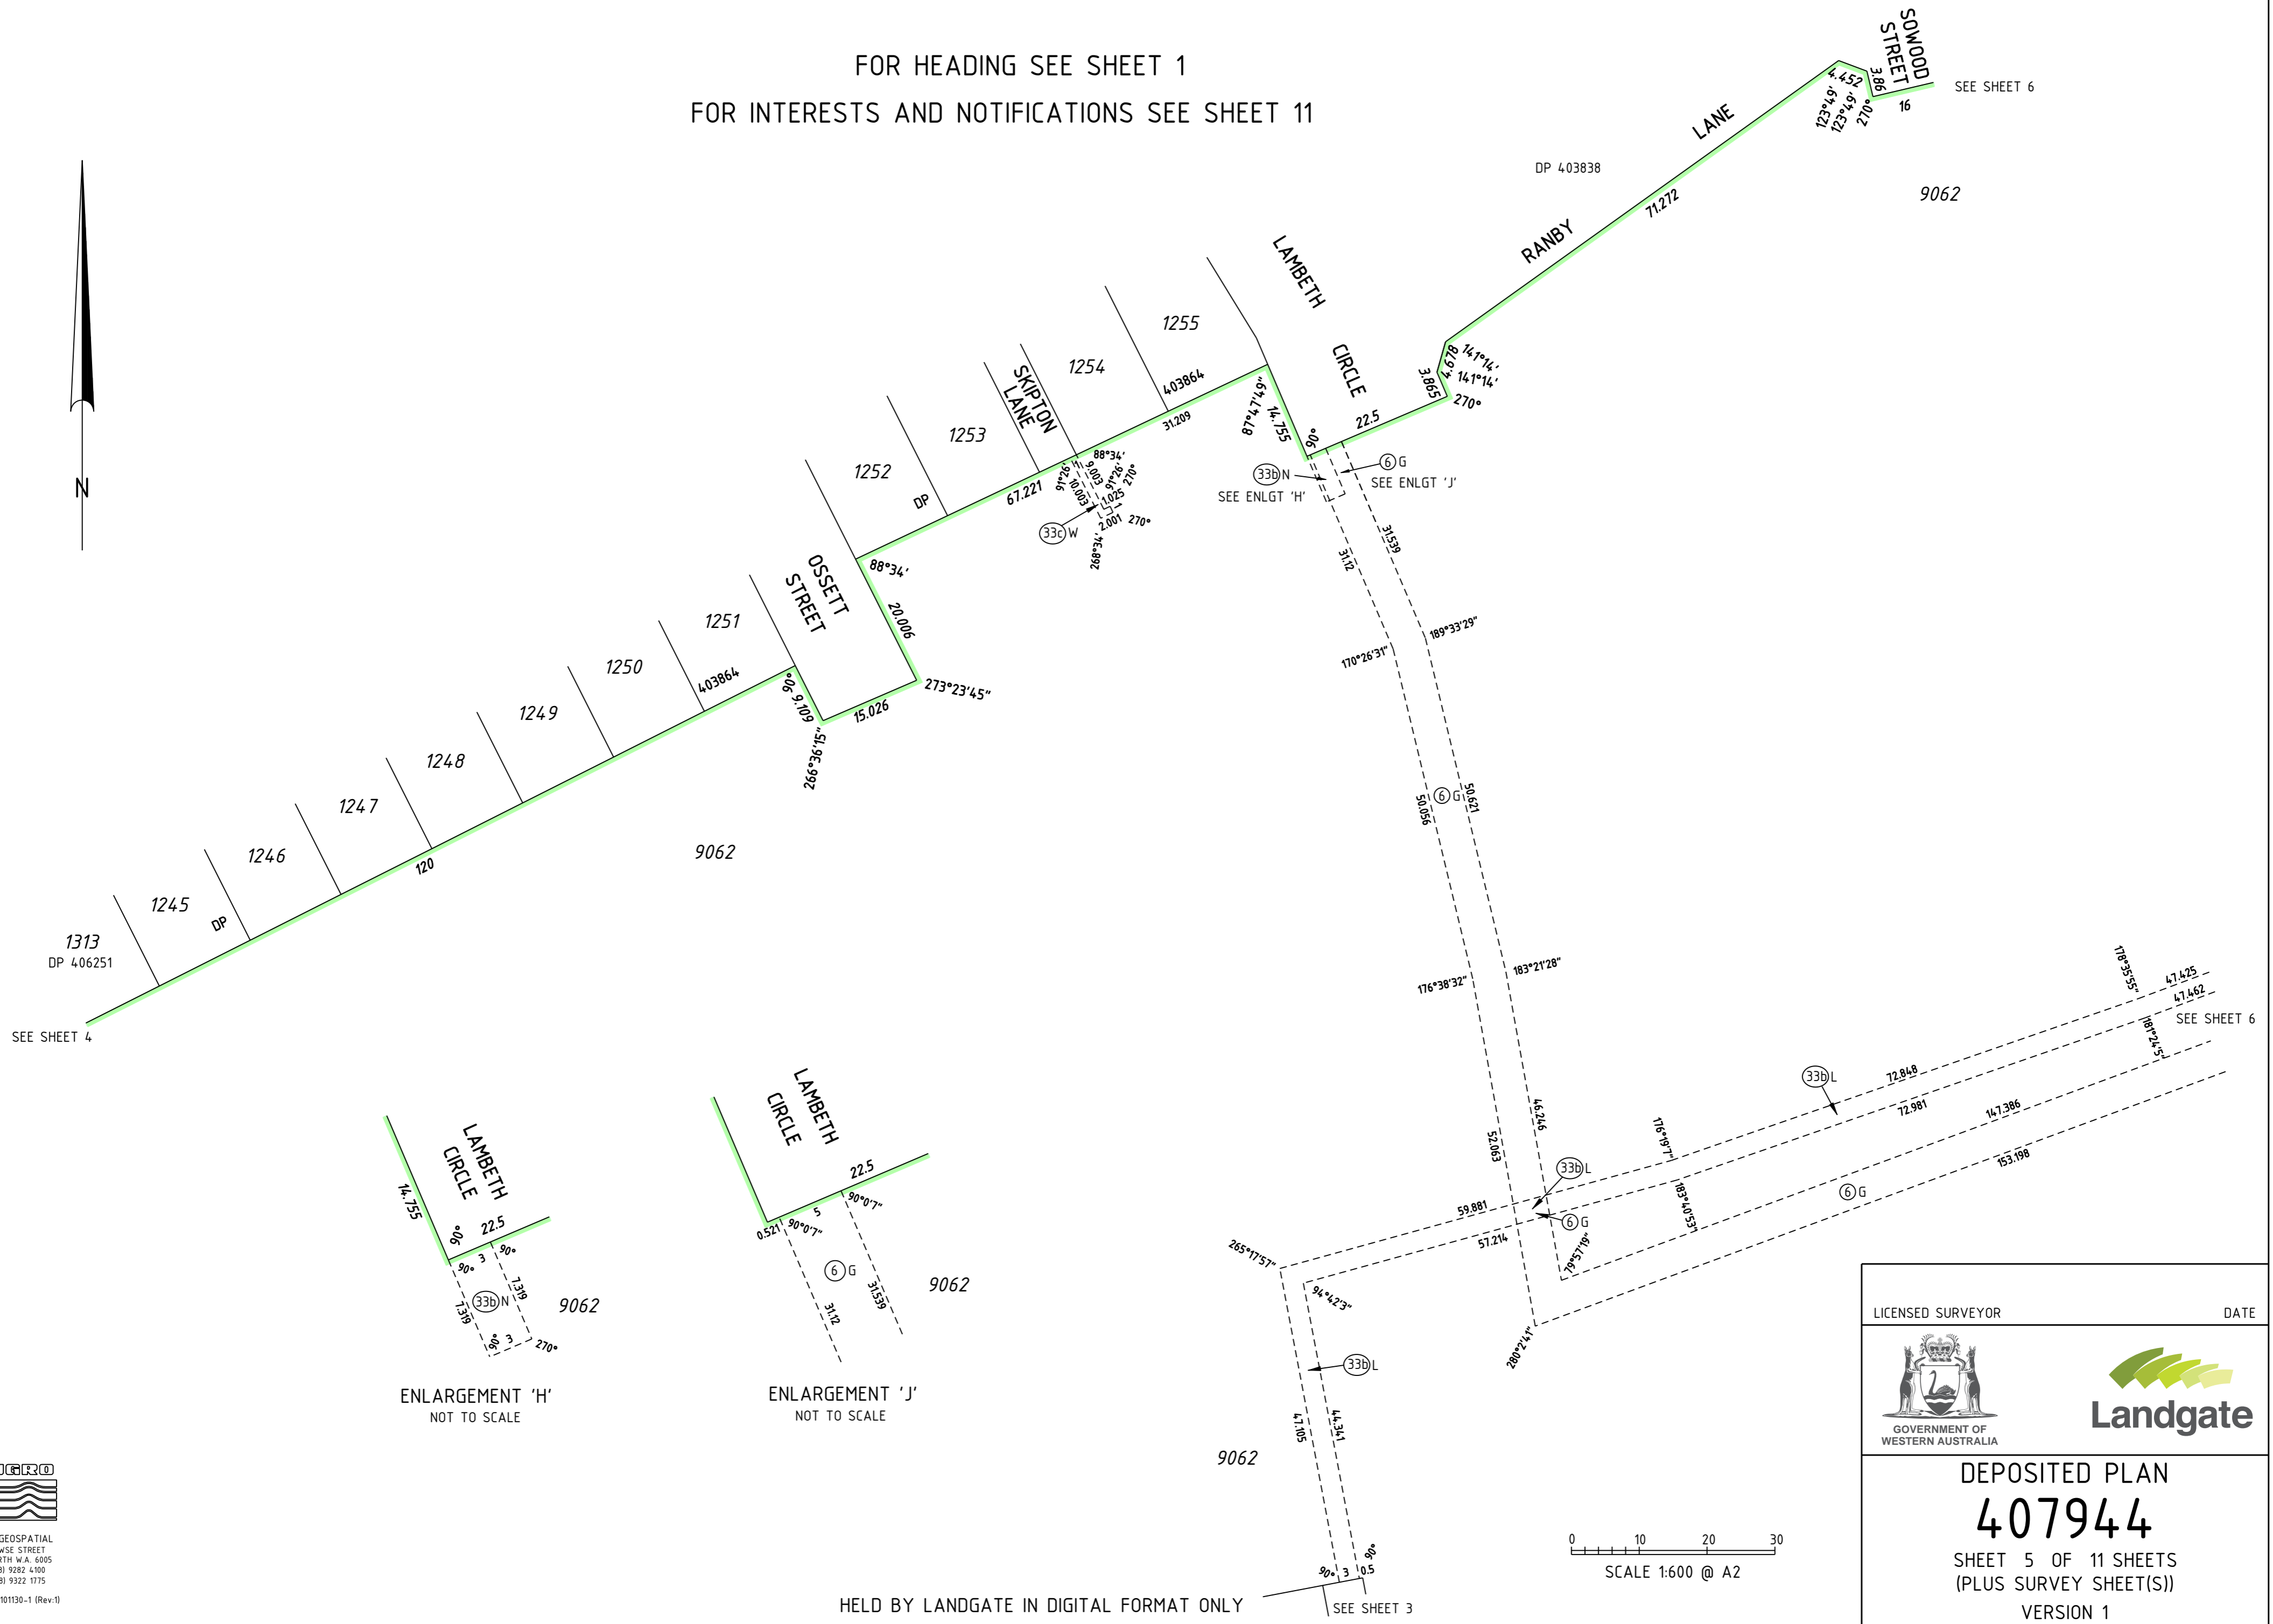FOR HEADING SEE SHEET 1
 FOR INTERESTS AND NOTIFICATIONS SEE SHEET 11




FUGRO
 FUGRO GEOSPATIAL
 18 PROWSE STREET
 WEST PERTH W.A. 6005
 TEL. (08) 9282 4100
 FAX. (08) 9322 1175
 PLAN No. 101130-1 (Rev.1)

HELD BY LANDGATE IN DIGITAL FORMAT ONLY

LICENSED SURVEYOR	DATE
 GOVERNMENT OF WESTERN AUSTRALIA	
DEPOSITED PLAN <h1 style="margin: 0;">407944</h1>	
SHEET 5 OF 11 SHEETS (PLUS SURVEY SHEET(S)) VERSION 1	


FOR HEADING SEE SHEET 1
FOR INTERESTS AND NOTIFICATIONS SEE SHEET 11

SEE SHEET 6

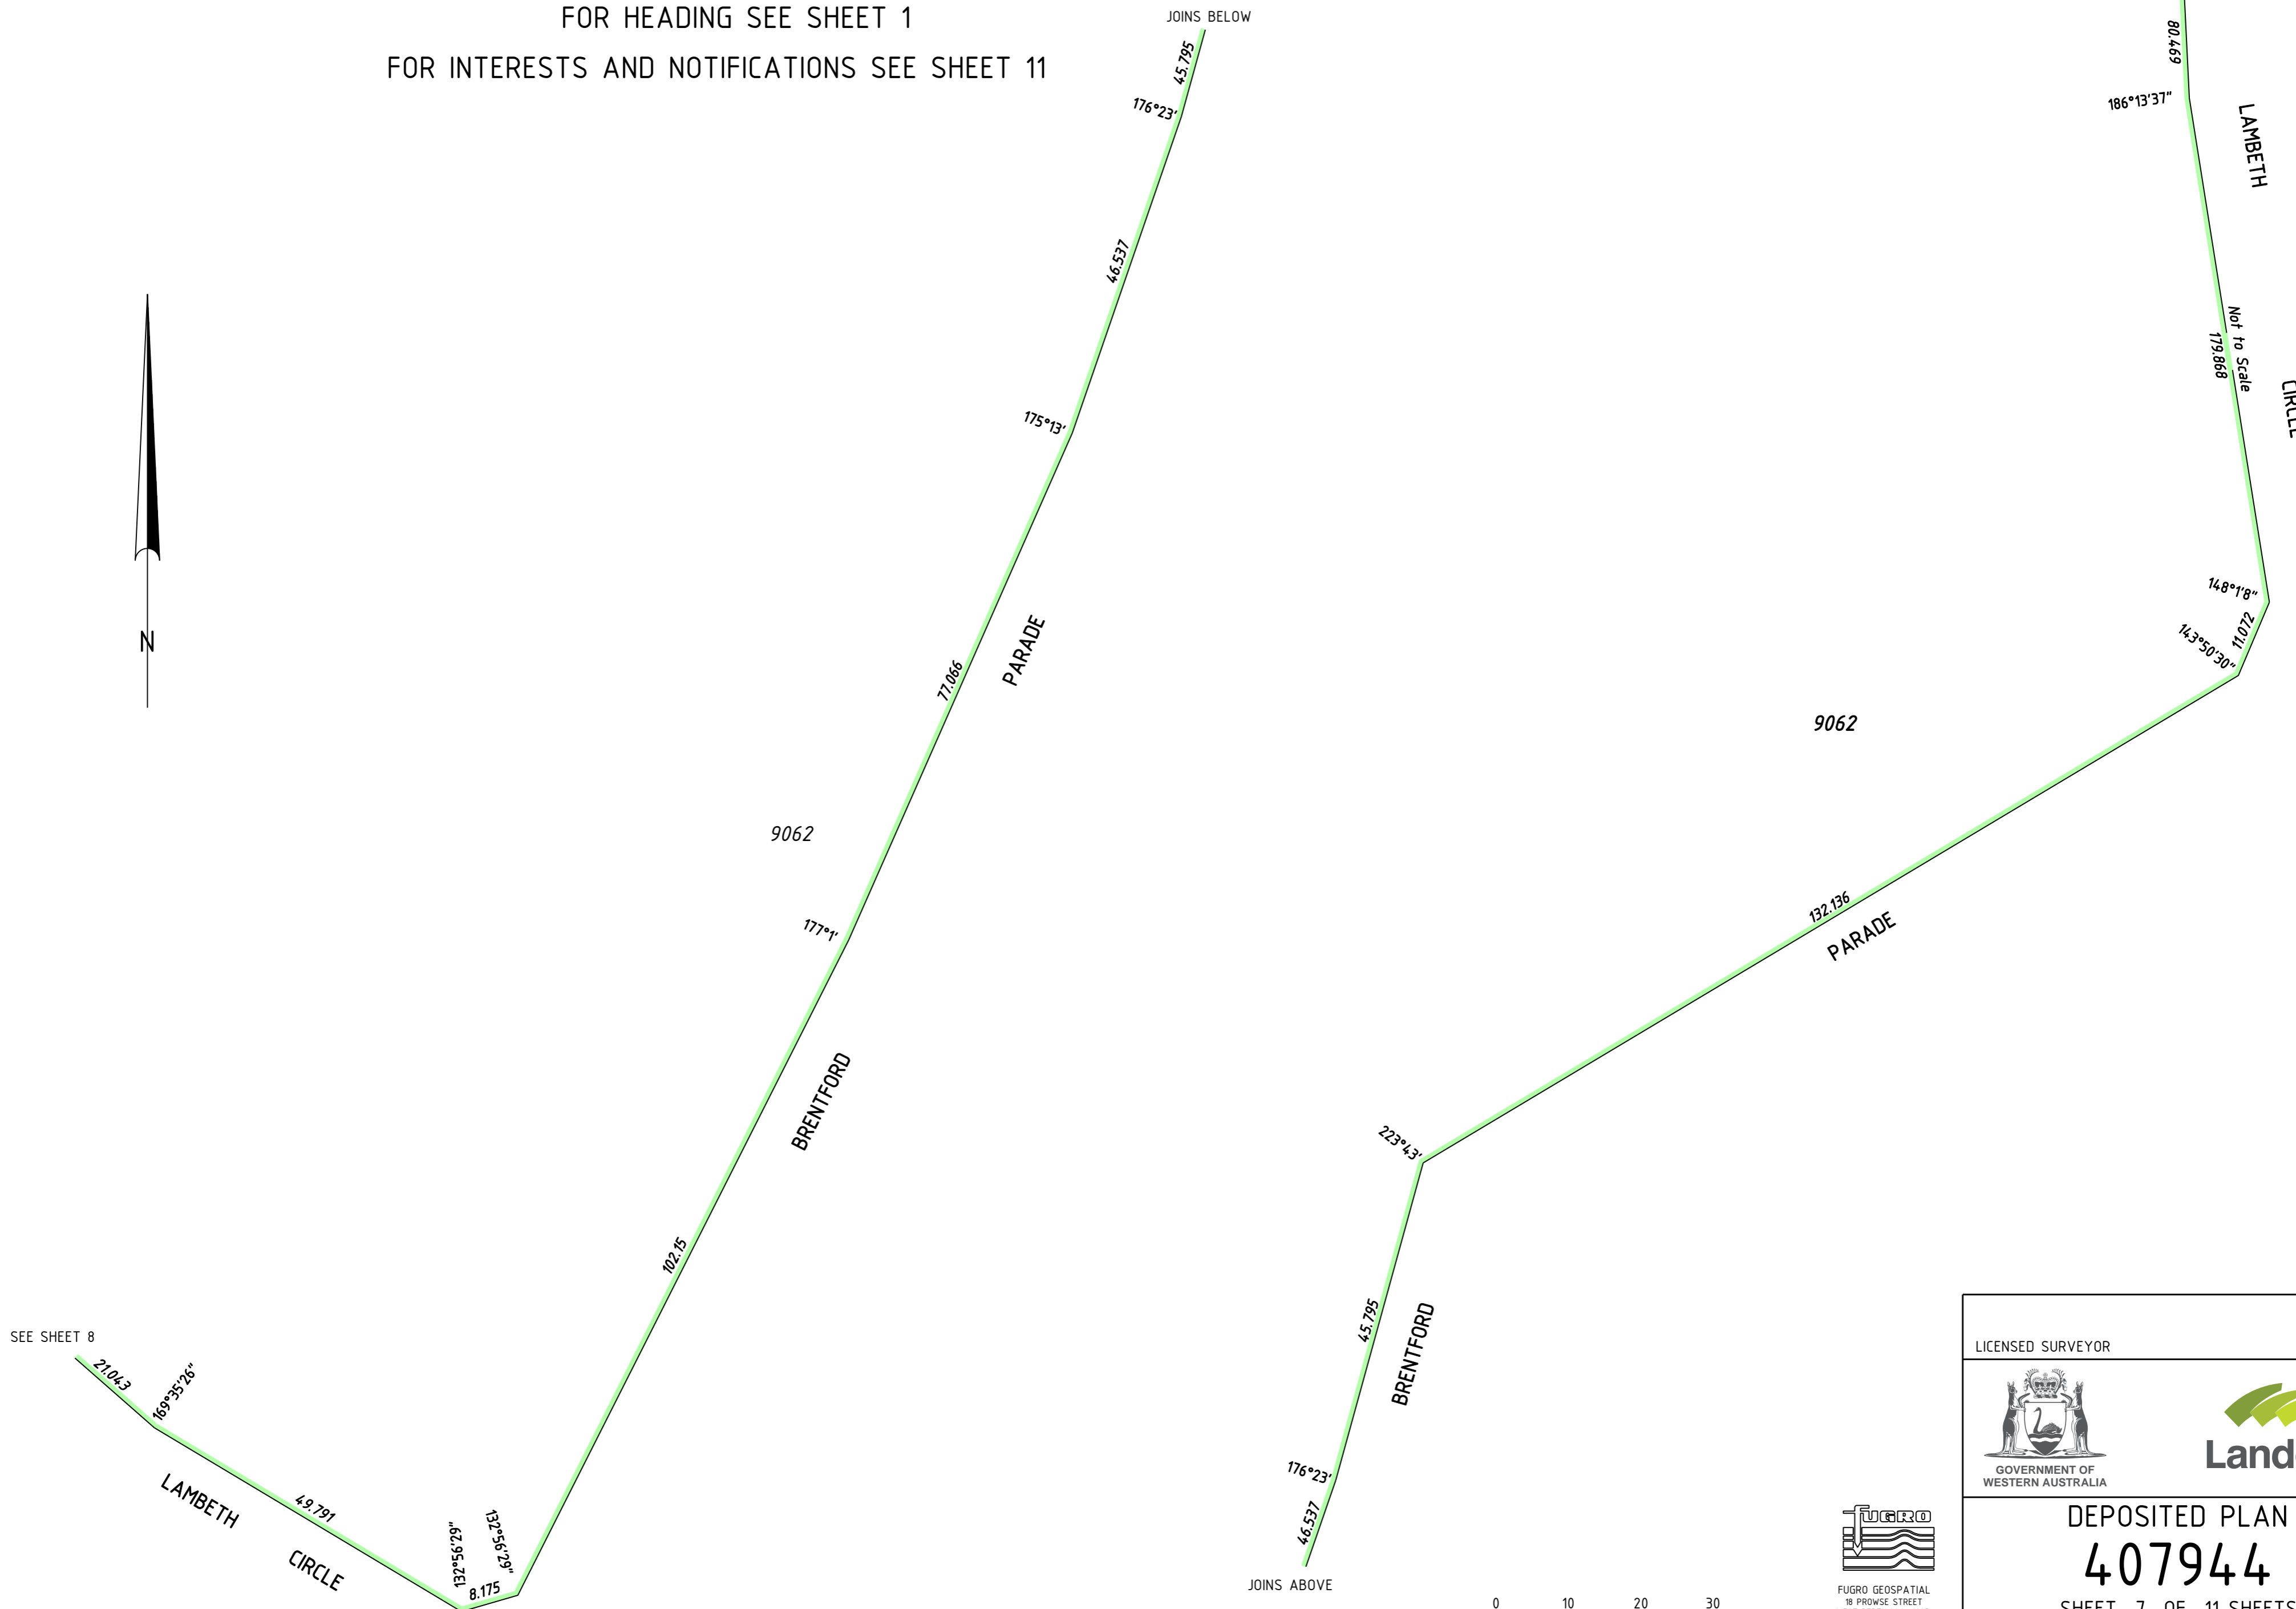

SEE SHEET 8

HELD BY LANDGATE IN DIGITAL FORMAT ONLY

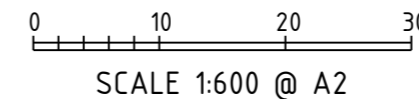

FUGRO GEOSPATIAL
18 PROWSE STREET
WEST PERTH W.A. 6005
TEL. (08) 9282 4100
FAX. (08) 9322 1775
PLAN No. 101130-1 (Rev:1)

LICENSED SURVEYOR

DATE




GOVERNMENT OF
WESTERN AUSTRALIA




DEPOSITED PLAN
407944
SHEET 7 OF 11 SHEETS
(PLUS SURVEY SHEET(S))
VERSION 1

FOR HEADING SEE SHEET 1


FOR INTERESTS AND NOTIFICATIONS SEE SHEET 11

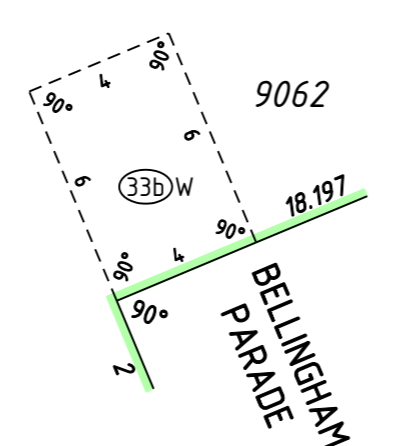


ENLARGEMENT 'L1'
SCALE 1:200

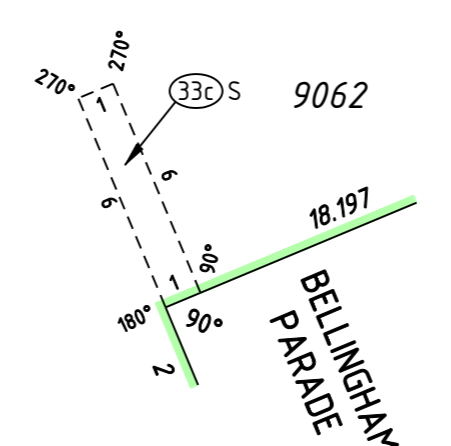



ENLARGEMENT 'L2'
SCALE 1:200

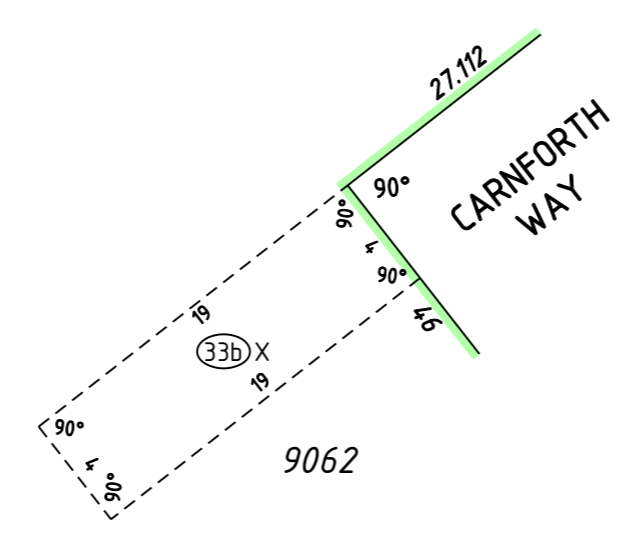


ENLARGEMENT 'M1'
NOT TO SCALE

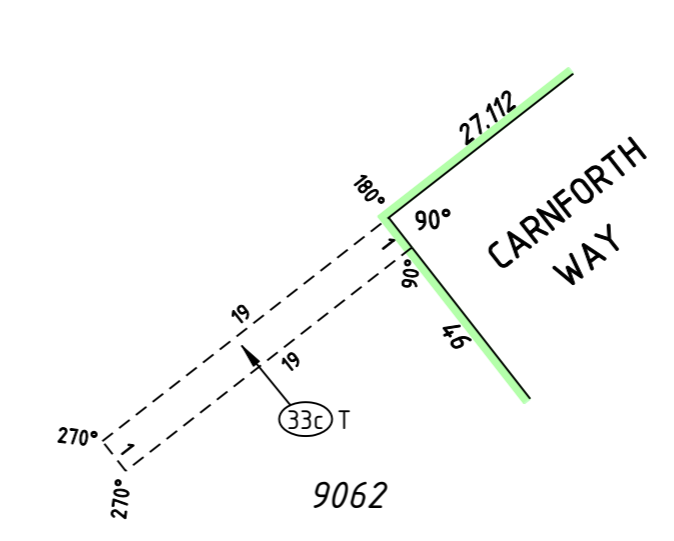


ENLARGEMENT 'M2'
NOT TO SCALE

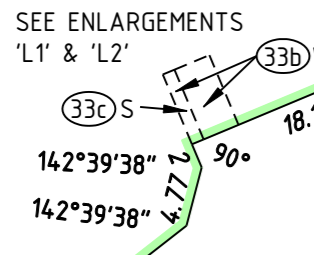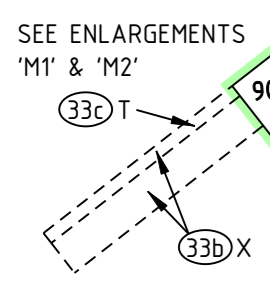

SEE SHEET 7

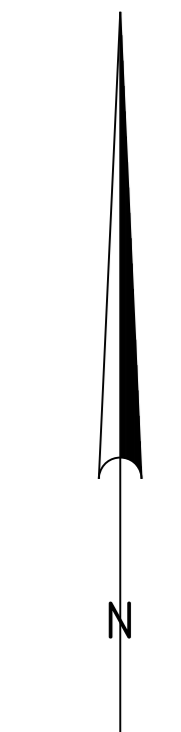

FUGRO
 FUGRO GEOSPATIAL
 18 PROWSE STREET
 WEST PERTH W.A. 6005
 TEL. (08) 9282 4100
 FAX. (08) 9322 1775
 PLAN No. 101130-1 (Rev:1)

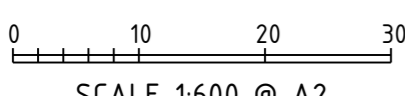



SCALE 1:600 @ A2

SEE SHEET 9


HELD BY LANDGATE IN DIGITAL FORMAT ONLY

LICENSED SURVEYOR	DATE
 GOVERNMENT OF WESTERN AUSTRALIA	
DEPOSITED PLAN <h1>407944</h1> SHEET 8 OF 11 SHEETS (PLUS SURVEY SHEET(S)) VERSION 1	

FOR HEADING SEE SHEET 1
 FOR INTERESTS AND NOTIFICATIONS SEE SHEET 11

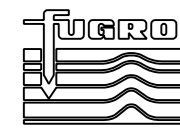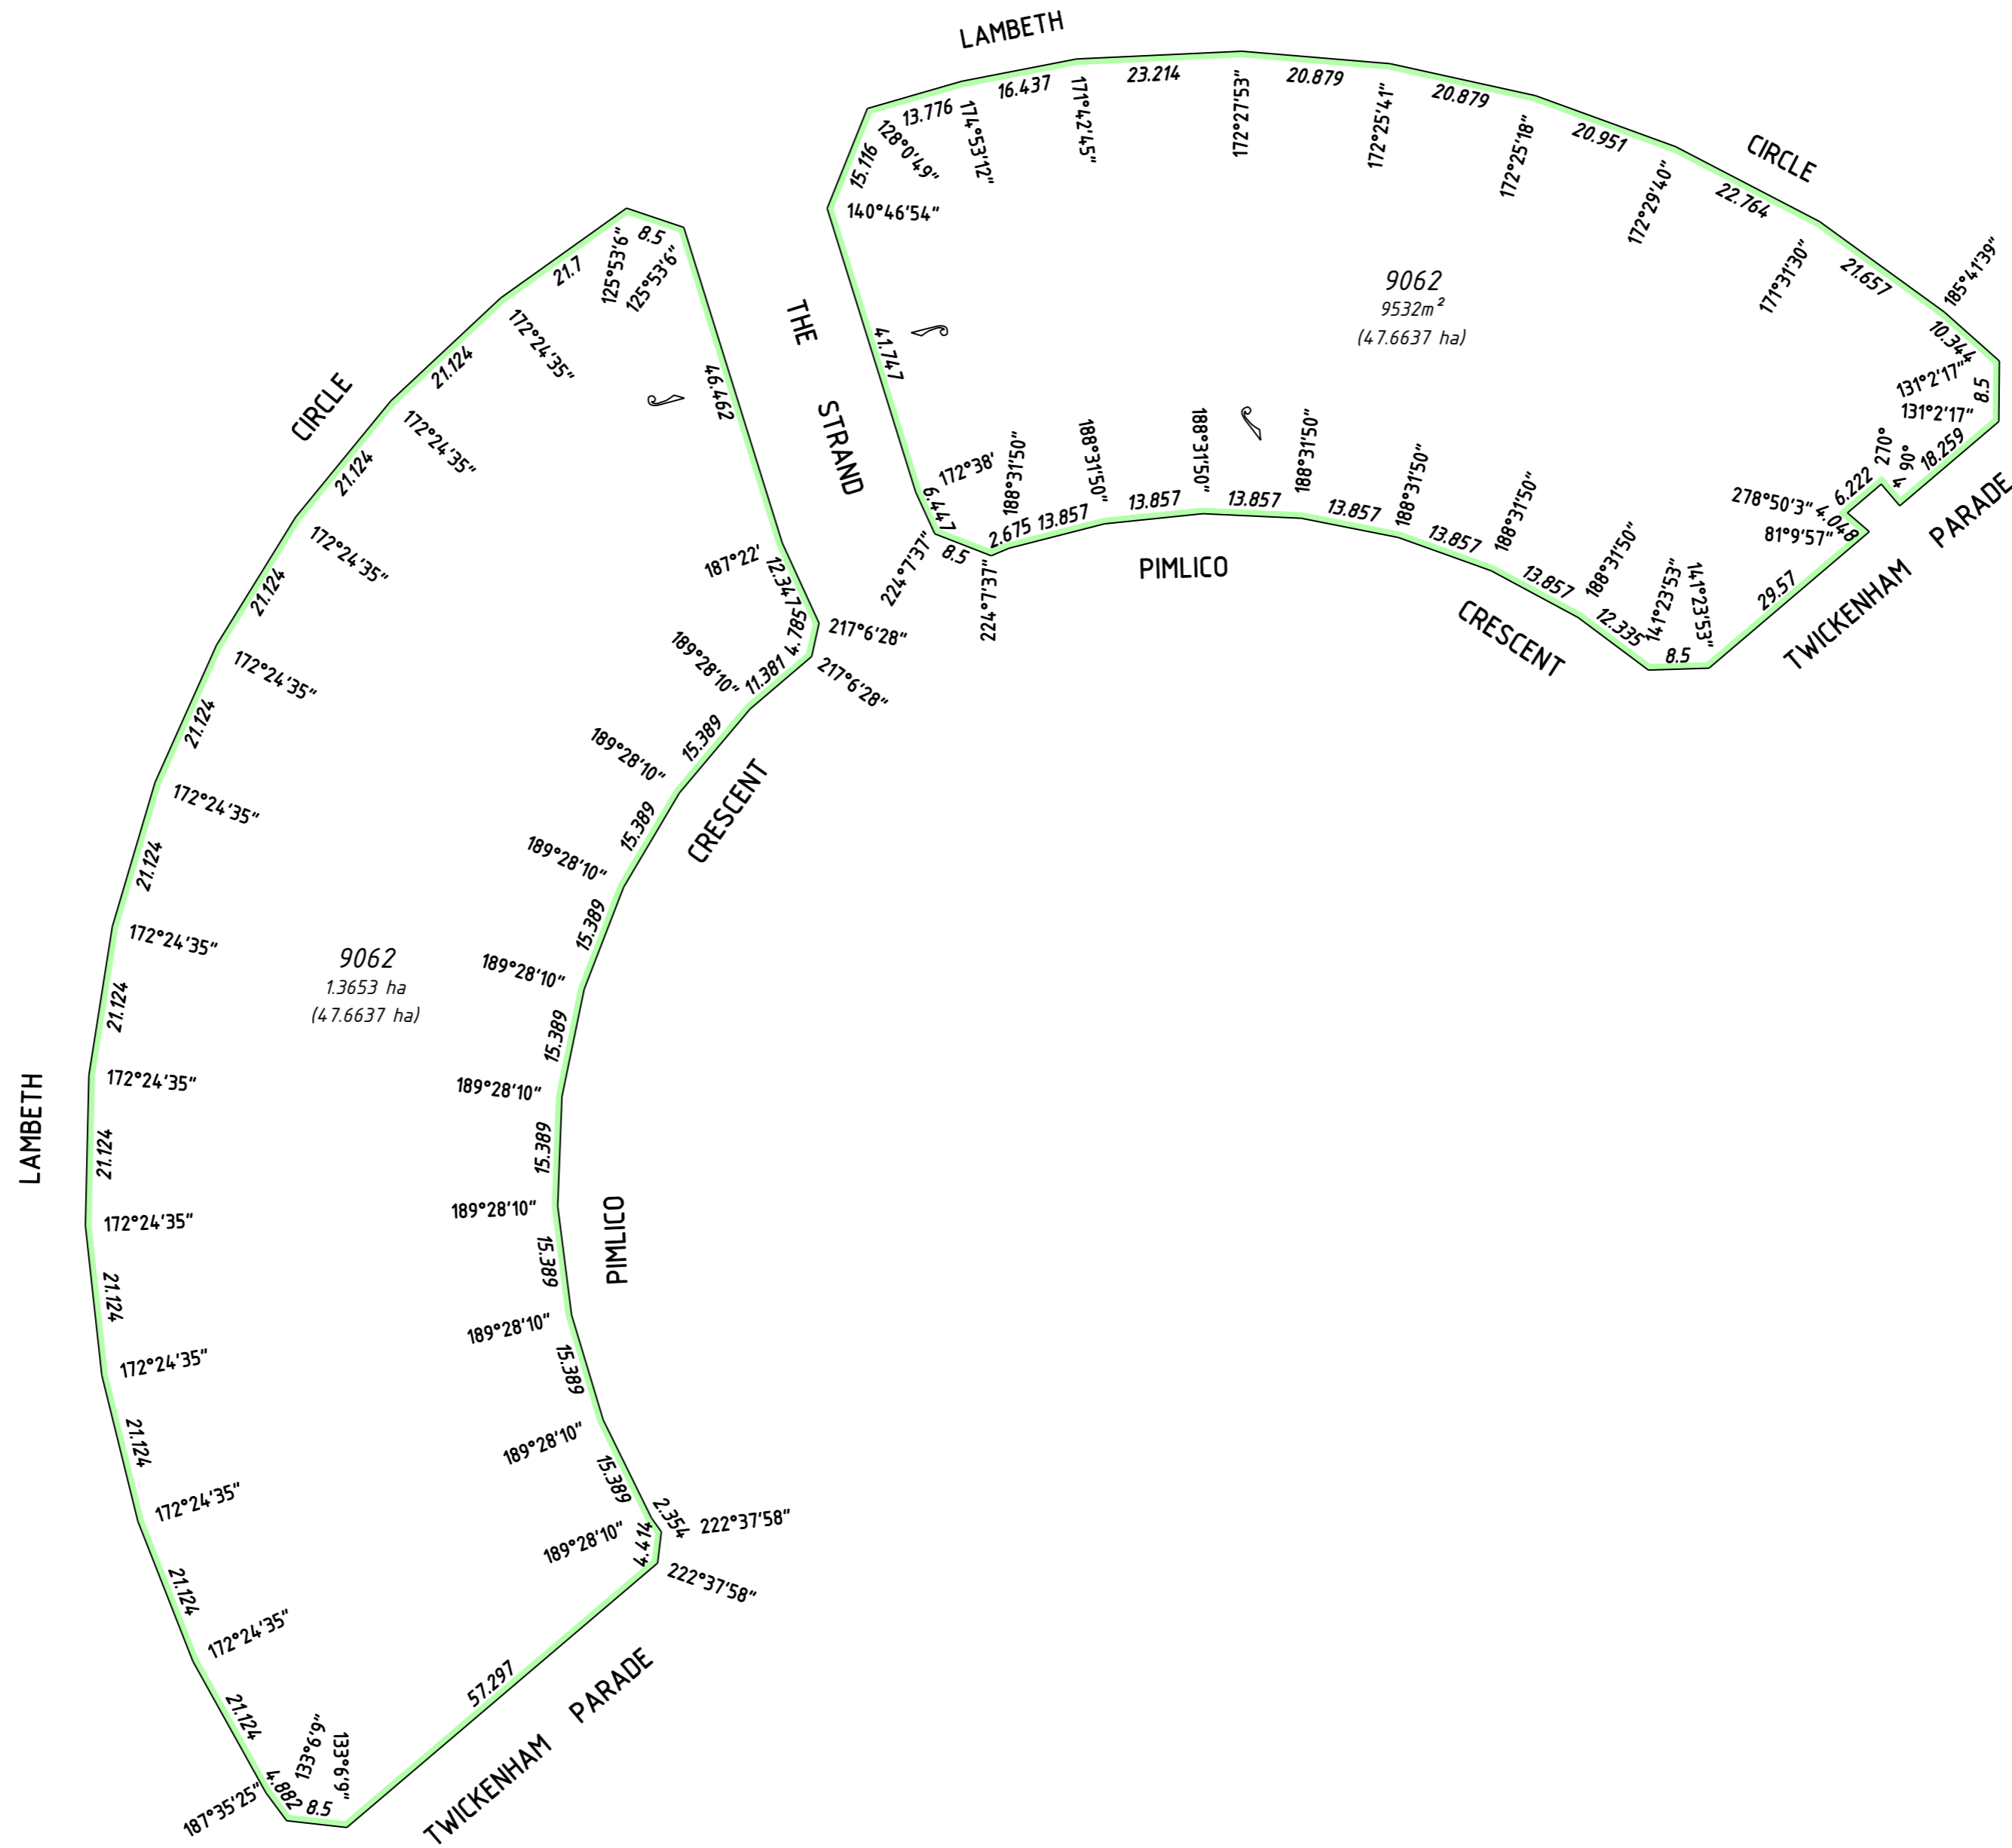

FUGRO GEOSPATIAL
 18 PROWSE STREET
 WEST PERTH W.A. 6005
 TEL. (08) 9282 4100
 FAX. (08) 9322 1775

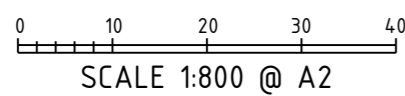

HELD BY LANDGATE IN DIGITAL FORMAT ONLY

LICENSED SURVEYOR _____ DATE _____



DEPOSITED PLAN
407944
 SHEET 10 OF 11 SHEETS
 (PLUS SURVEY SHEET(S))
 VERSION 1

FOR HEADING SEE SHEET 1

INTERESTS AND NOTIFICATIONS

SUBJECT	PURPOSE	STATUTORY REFERENCE	ORIGIN	LAND BURDENED	BENEFIT TO	COMMENTS
⑥C, ⑥D, ⑥F & ⑥G	EASEMENT (SEWERAGE)	SECTION 167 OF THE P & D ACT REG. 6	DP 58621	LOT 9062	WATER CORPORATION	
⑥E	EASEMENT (WATER SUPPLY)	SECTION 167 OF THE P & D ACT REG. 6	DP 58621	LOT 9062	WATER CORPORATION	
③③D N	EASEMENT (WATER SUPPLY)	SECTION 167 OF THE P & D ACT REG. 33(b)	DP 403838	LOT 9062	WATER CORPORATION	
③③D W	EASEMENT (WATER SUPPLY)	SECTION 167 OF THE P & D ACT REG. 33(b)	DP 403864	LOT 9062	WATER CORPORATION	
③③D X	EASEMENT (WATER SUPPLY)	SECTION 167 OF THE P & D ACT REG. 33(b)	DP 403864	LOT 9062	WATER CORPORATION	
③③D Y	EASEMENT (WATER SUPPLY)	SECTION 167 OF THE P & D ACT REG. 33(b)	DP 403864	LOT 9062	WATER CORPORATION	
③③D Z	EASEMENT (WATER SUPPLY)	SECTION 167 OF THE P & D ACT REG. 33(b)	DP 403864	LOT 9062	WATER CORPORATION	
③③C S	EASEMENT (ELECTRICITY SUPPLY)	SECTION 167 OF THE P & D ACT REG. 33(c)	DP 403864	LOT 9062	ELECTRICITY NETWORKS CORPORATION	
③③C T	EASEMENT (ELECTRICITY SUPPLY)	SECTION 167 OF THE P & D ACT REG. 33(c)	DP 403864	LOT 9062	ELECTRICITY NETWORKS CORPORATION	
③③C U	EASEMENT (ELECTRICITY SUPPLY)	SECTION 167 OF THE P & D ACT REG. 33(c)	DP 403864	LOT 9062	ELECTRICITY NETWORKS CORPORATION	
③③C V	EASEMENT (ELECTRICITY SUPPLY)	SECTION 167 OF THE P & D ACT REG. 33(c)	DP 403864	LOT 9062	ELECTRICITY NETWORKS CORPORATION	
③③C W	EASEMENT (ELECTRICITY SUPPLY)	SECTION 167 OF THE P & D ACT REG. 33(c)	DP 403864	LOT 9062	ELECTRICITY NETWORKS CORPORATION	
B1445	EASEMENT	SECTION 136C OF THE T.L.A.	DP 403864 & DOC M949090	LOT 1117 ON DP 403864	LOT 9062 (B1445)	
③③D E	EASEMENT (SEWERAGE & WATER SUPPLY)	SECTION 167 OF THE P & D ACT REG. 33(b)	DP 406243	LOT 9062	WATER CORPORATION	
③③D D	EASEMENT (SEWERAGE)	SECTION 167 OF THE P & D ACT REG. 33(b)	DP 406251	LOT 9062	WATER CORPORATION	
③③D G	EASEMENT (WATER SUPPLY)	SECTION 167 OF THE P & D ACT REG. 33(b)	DP 406251	LOT 9062	WATER CORPORATION	
③③D F	EASEMENT (SEWERAGE)	SECTION 167 OF THE P & D ACT REG. 33(b)	DP 406251	LOT 9062	WATER CORPORATION	
③③C X	EASEMENT (ELECTRICITY SUPPLY)	SECTION 167 OF THE P & D ACT REG. 33(c)	DP 406251	LOT 9062	ELECTRICITY NETWORKS CORPORATION	
③③D B	EASEMENT (SEWERAGE)	SECTION 167 OF THE P & D ACT REG. 33(b)	DP 406265	LOT 9062	WATER CORPORATION	
③③D H	EASEMENT (SEWERAGE & WATER SUPPLY)	SECTION 167 OF THE P & D ACT REG. 33(b)	DP 406265	LOT 9062	WATER CORPORATION	
③③D J	EASEMENT (SEWERAGE)	SECTION 167 OF THE P & D ACT REG. 33(b)	DP 406265	LOT 9062	WATER CORPORATION	
③③D K	EASEMENT (SEWERAGE)	SECTION 167 OF THE P & D ACT REG. 33(b)	DP 406265	LOT 9062	WATER CORPORATION	
③③D L	EASEMENT (SEWERAGE)	SECTION 167 OF THE P & D ACT REG. 33(b)	THIS PLAN	LOT 9062	WATER CORPORATION	
③③D M	EASEMENT (SEWERAGE & WATER SUPPLY)	SECTION 167 OF THE P & D ACT REG. 33(b)	THIS PLAN	LOT 9062	WATER CORPORATION	
③③C Y	EASEMENT (ELECTRICITY SUPPLY)	SECTION 167 OF THE P & D ACT REG. 33(c)	THIS PLAN	LOT 9062	ELECTRICITY NETWORKS CORPORATION	
	RESTRICTIVE COVENANT	SECTION 136D OF THE T.L.A.	THIS PLAN AND DOC	LOTS 1360-1370, 1373-1409, 1642-1645, 1665, 1666	LOTS 1360-1370, 1373-1409, 1642-1645, 1665, 1666	



FUGRO GEOSPATIAL
18 PROWSE STREET
WEST PERTH W.A. 6005
TEL. (08) 9282 4100
FAX. (08) 9322 1775

PLAN No. 101130-1 (Rev:1)

HELD BY LANDGATE IN DIGITAL FORMAT ONLY

LICENSED SURVEYOR

DATE



DEPOSITED PLAN
407944
SHEET 11 OF 11 SHEETS
(PLUS SURVEY SHEET(S))
VERSION 1

THIS SURVEY SHEET WILL BE
REPLACED BY THE SURVEY DATA

SURVEY CARRIED OUT UNDER REG 26A
SPECIAL SURVEY AREA GUIDELINES



FUGRO GEOSPATIAL
18 PROWSE STREET
WEST PERTH W.A. 6005
TEL. (08) 9282 4100
FAX. (08) 9322 1775
PLAN No. 101130-1 (Rev:1)

HELD BY LANDGATE IN DIGITAL FORMAT ONLY

LICENSED SURVEYOR

DATE



GOVERNMENT OF
WESTERN AUSTRALIA



Landgate

DEPOSITED PLAN

407944

SURVEY SHEET