


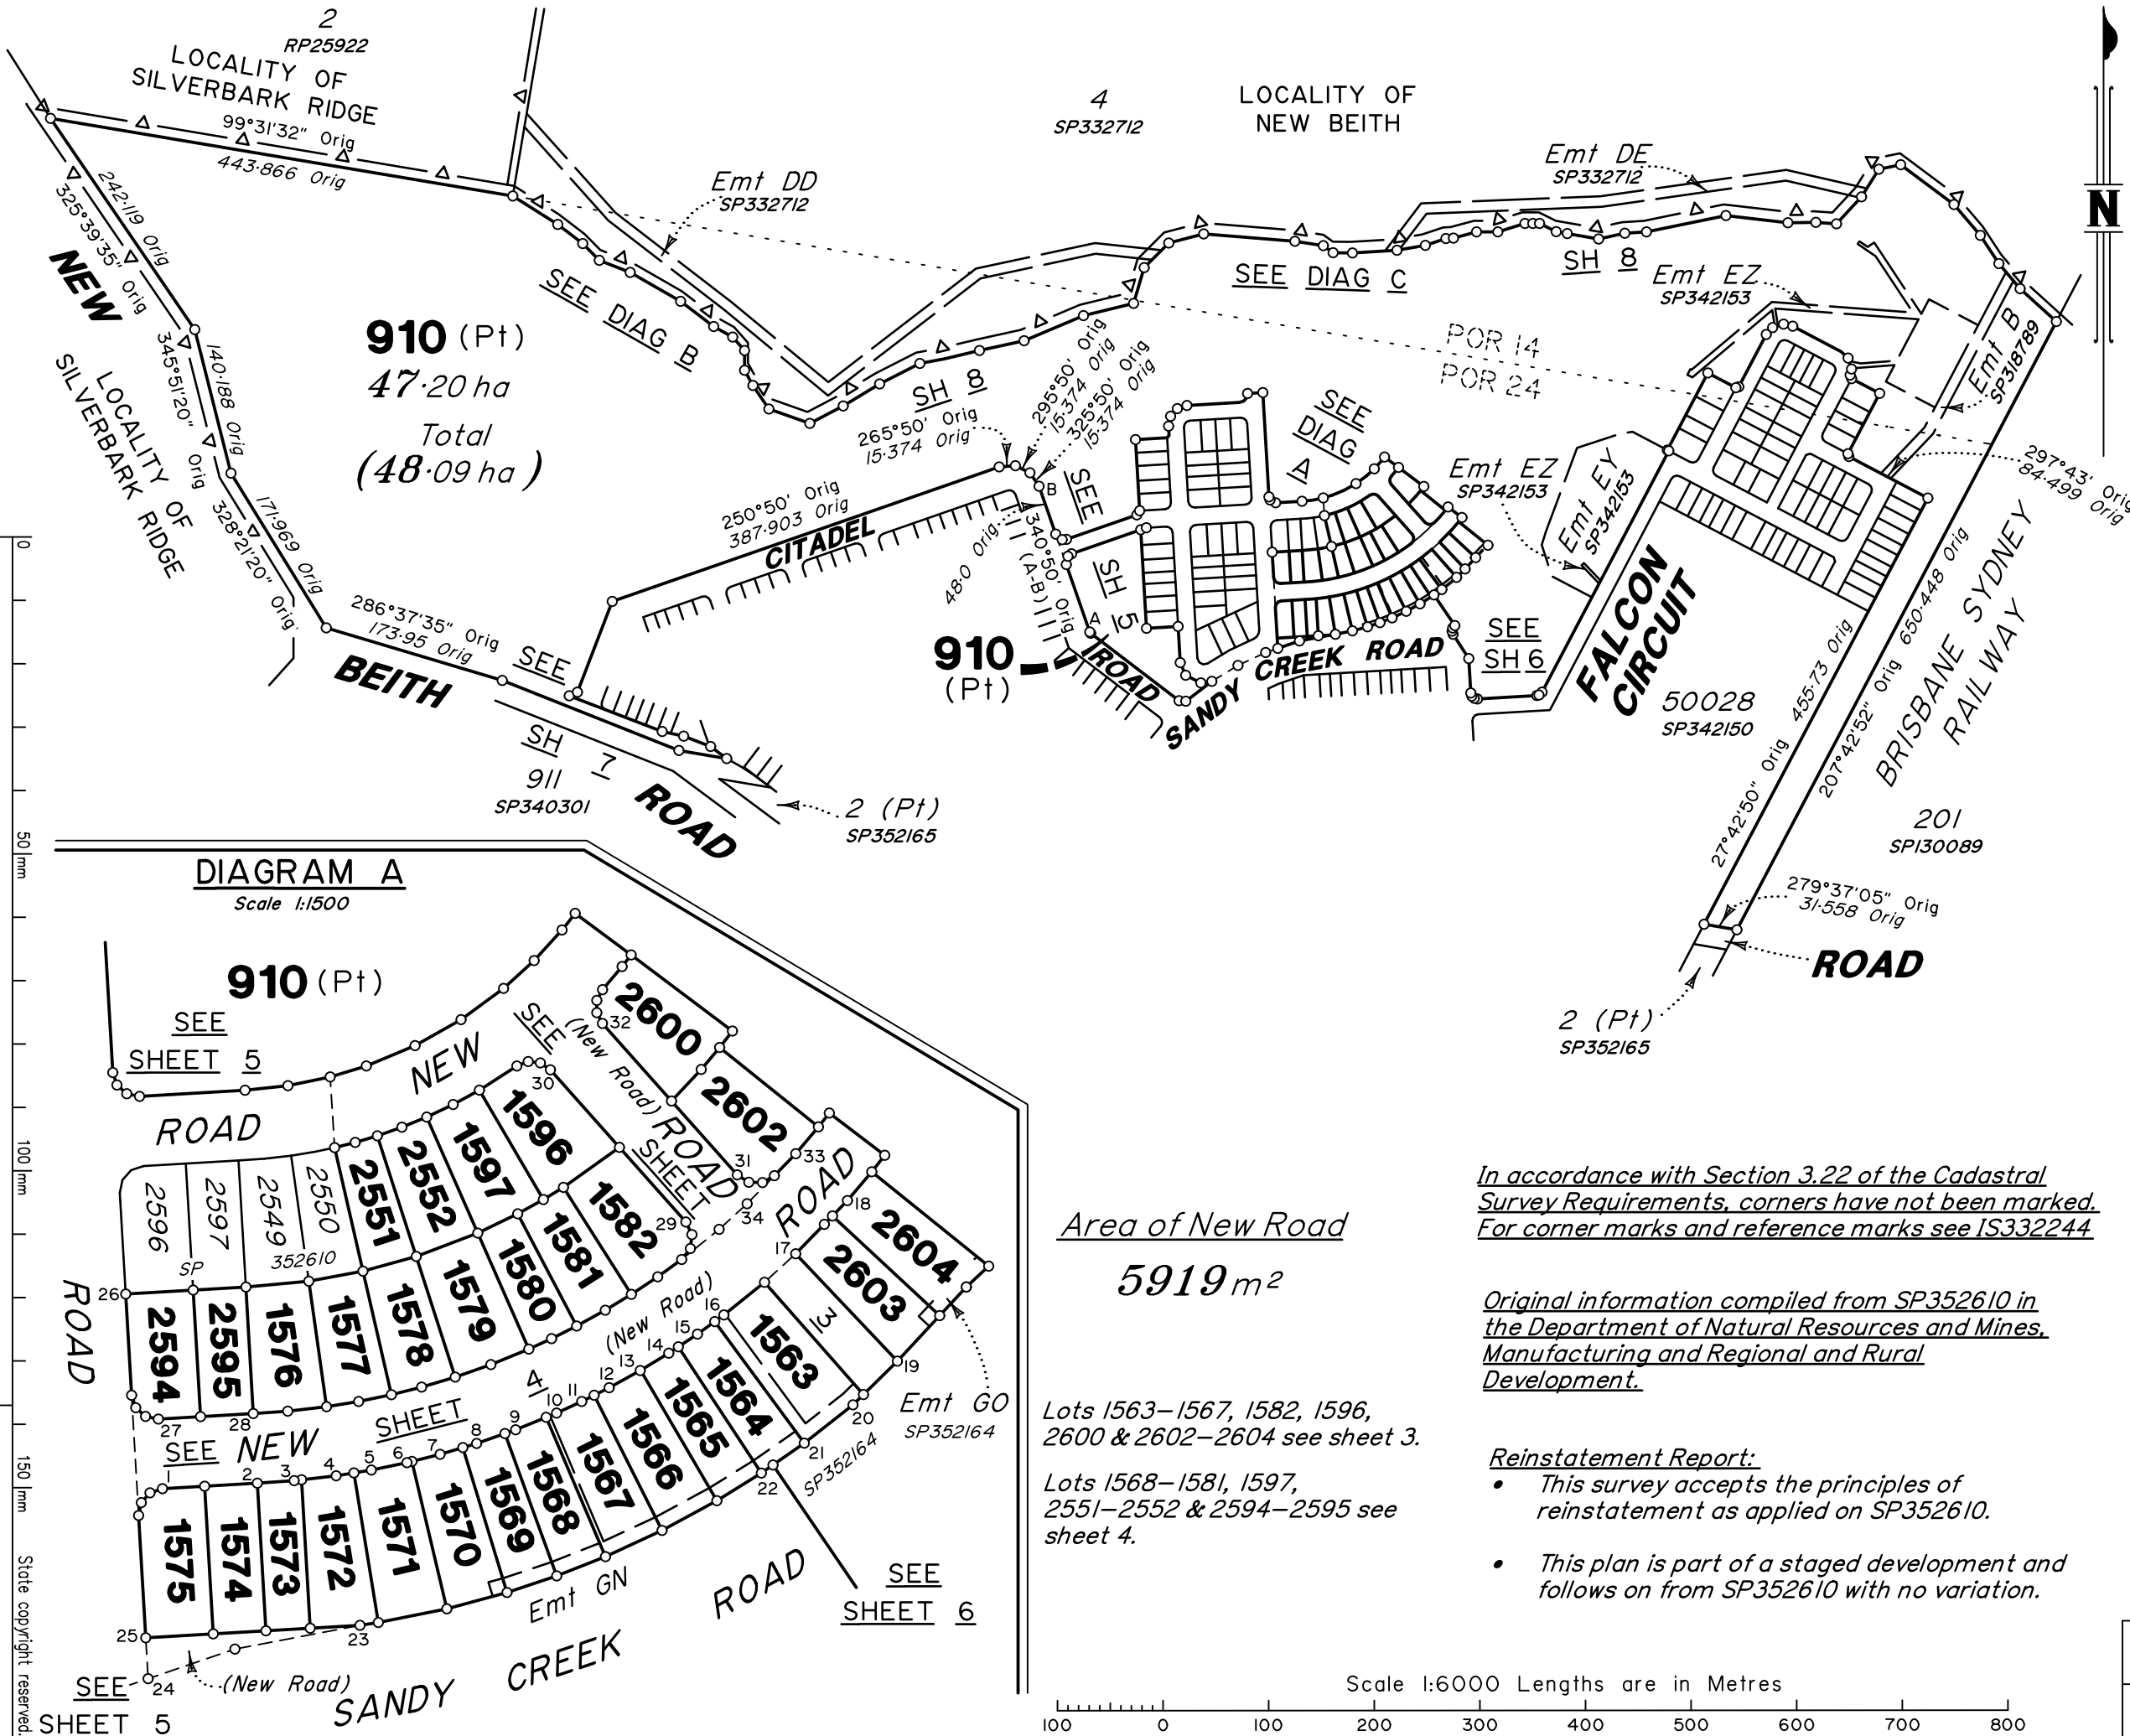


DIAGRAM A
Scale 1:1500

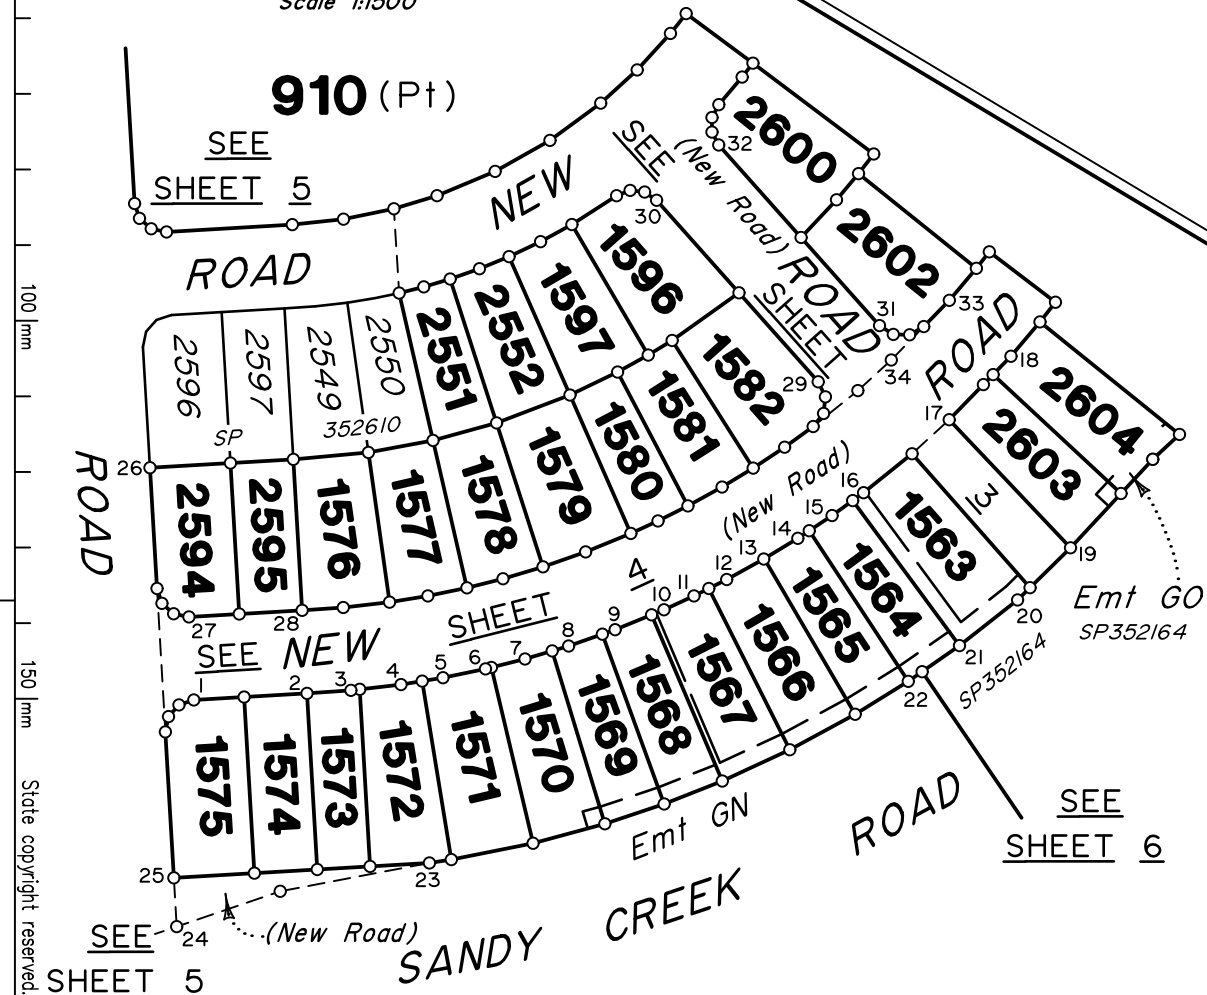

(Dealing No.)

WARNING : Folded or Mutilated Plans will not be accepted.
Plans may be rolled.
Information may not be placed in the outer margins.

4. Lodged by

(include address, phone number, email, reference, and Lodger Code)

1. Existing		Created		
Title Reference	Description	New Lots	Road	Secondary Interests
To issue	Lot 910 on SP352610	910, 1563–1582, 1596–1597, 2551–2552, 2594–2595, 2600 & 2602–2604	New Rd	_____

ENCUMBRANCE EASEMENT ALLOCATIONS

Easement	Lots to be Encumbered	
720626051 (Emt B on SP318789) 723108985 (Emt EY on SP345153) 723108986 (Emt EZ on SP345153) (Emt GN on SP352164) (Emt GO on SP352164)	910 910 910 1563–1570 2603–2604	

BENEFIT EASEMENT ALLOCATIONS

Easement	Lots Fully Benefited		Lots Partially Benefited
721767682 (Emt DD on SP332712)	910, 1563–1582, 1596–1597, 2551–2552, 2594–2595, 2600, 2602 & 2603–2604	_____	
721767682 (Emt DE on SP332712)	910, 1563–1582, 1596–1597, 2551–2552, 2594–2595, 2600 & 2602–2604	_____	

MORTGAGE ALLOCATIONS

Mortgage	Lots Fully Encumbered	Lots Partially Encumbered
722151745	910, 1563–1582, 1596–1597, 2551–2552, 2594–2595, 2600 & 2602–2604	_____

ADMINISTRATIVE ADVICE ALLOCATIONS

Administrative Advice	Lots to be Encumbered	
711464446	910, 1563–1582, 1596–1597, 2551–2552, 2594–2595, 2600 & 2602–2604	
712298369	910, 1563–1582, 1596–1597, 2551–2552, 2594–2595, 2600 & 2602–2604	
713841850	910, 1563–1582, 1596–1597, 2551–2552, 2594–2595, 2600 & 2602–2604	

6. Building Format Plans only.

I certify that :
* As far as it is practical to determine, no part of the building shown on this plan encroaches onto adjoining lots or road.
* Part of the building shown on this plan encroaches onto adjoining * lots and road

..... Codastreil Surveyor/Delegate * Date
* delete words not required

7. Lodgement Fees :

Survey Deposit \$
Lodgement \$
..... New Titles \$
Photocopy \$
Postage \$
TOTAL \$

2. Orig Grant Allocation:

5. Passed & Endorsed :

3. References :
Dept File :
Local Govt :
Surveyor : 430109-14041
Survey Advice: 2015-0806

By : Veris Australia Pty Ltd
Date :
Signed :
Designation : Delegate


8. Insert Plan Number
SP352616



910 (Pt)

SHEET

SP352616

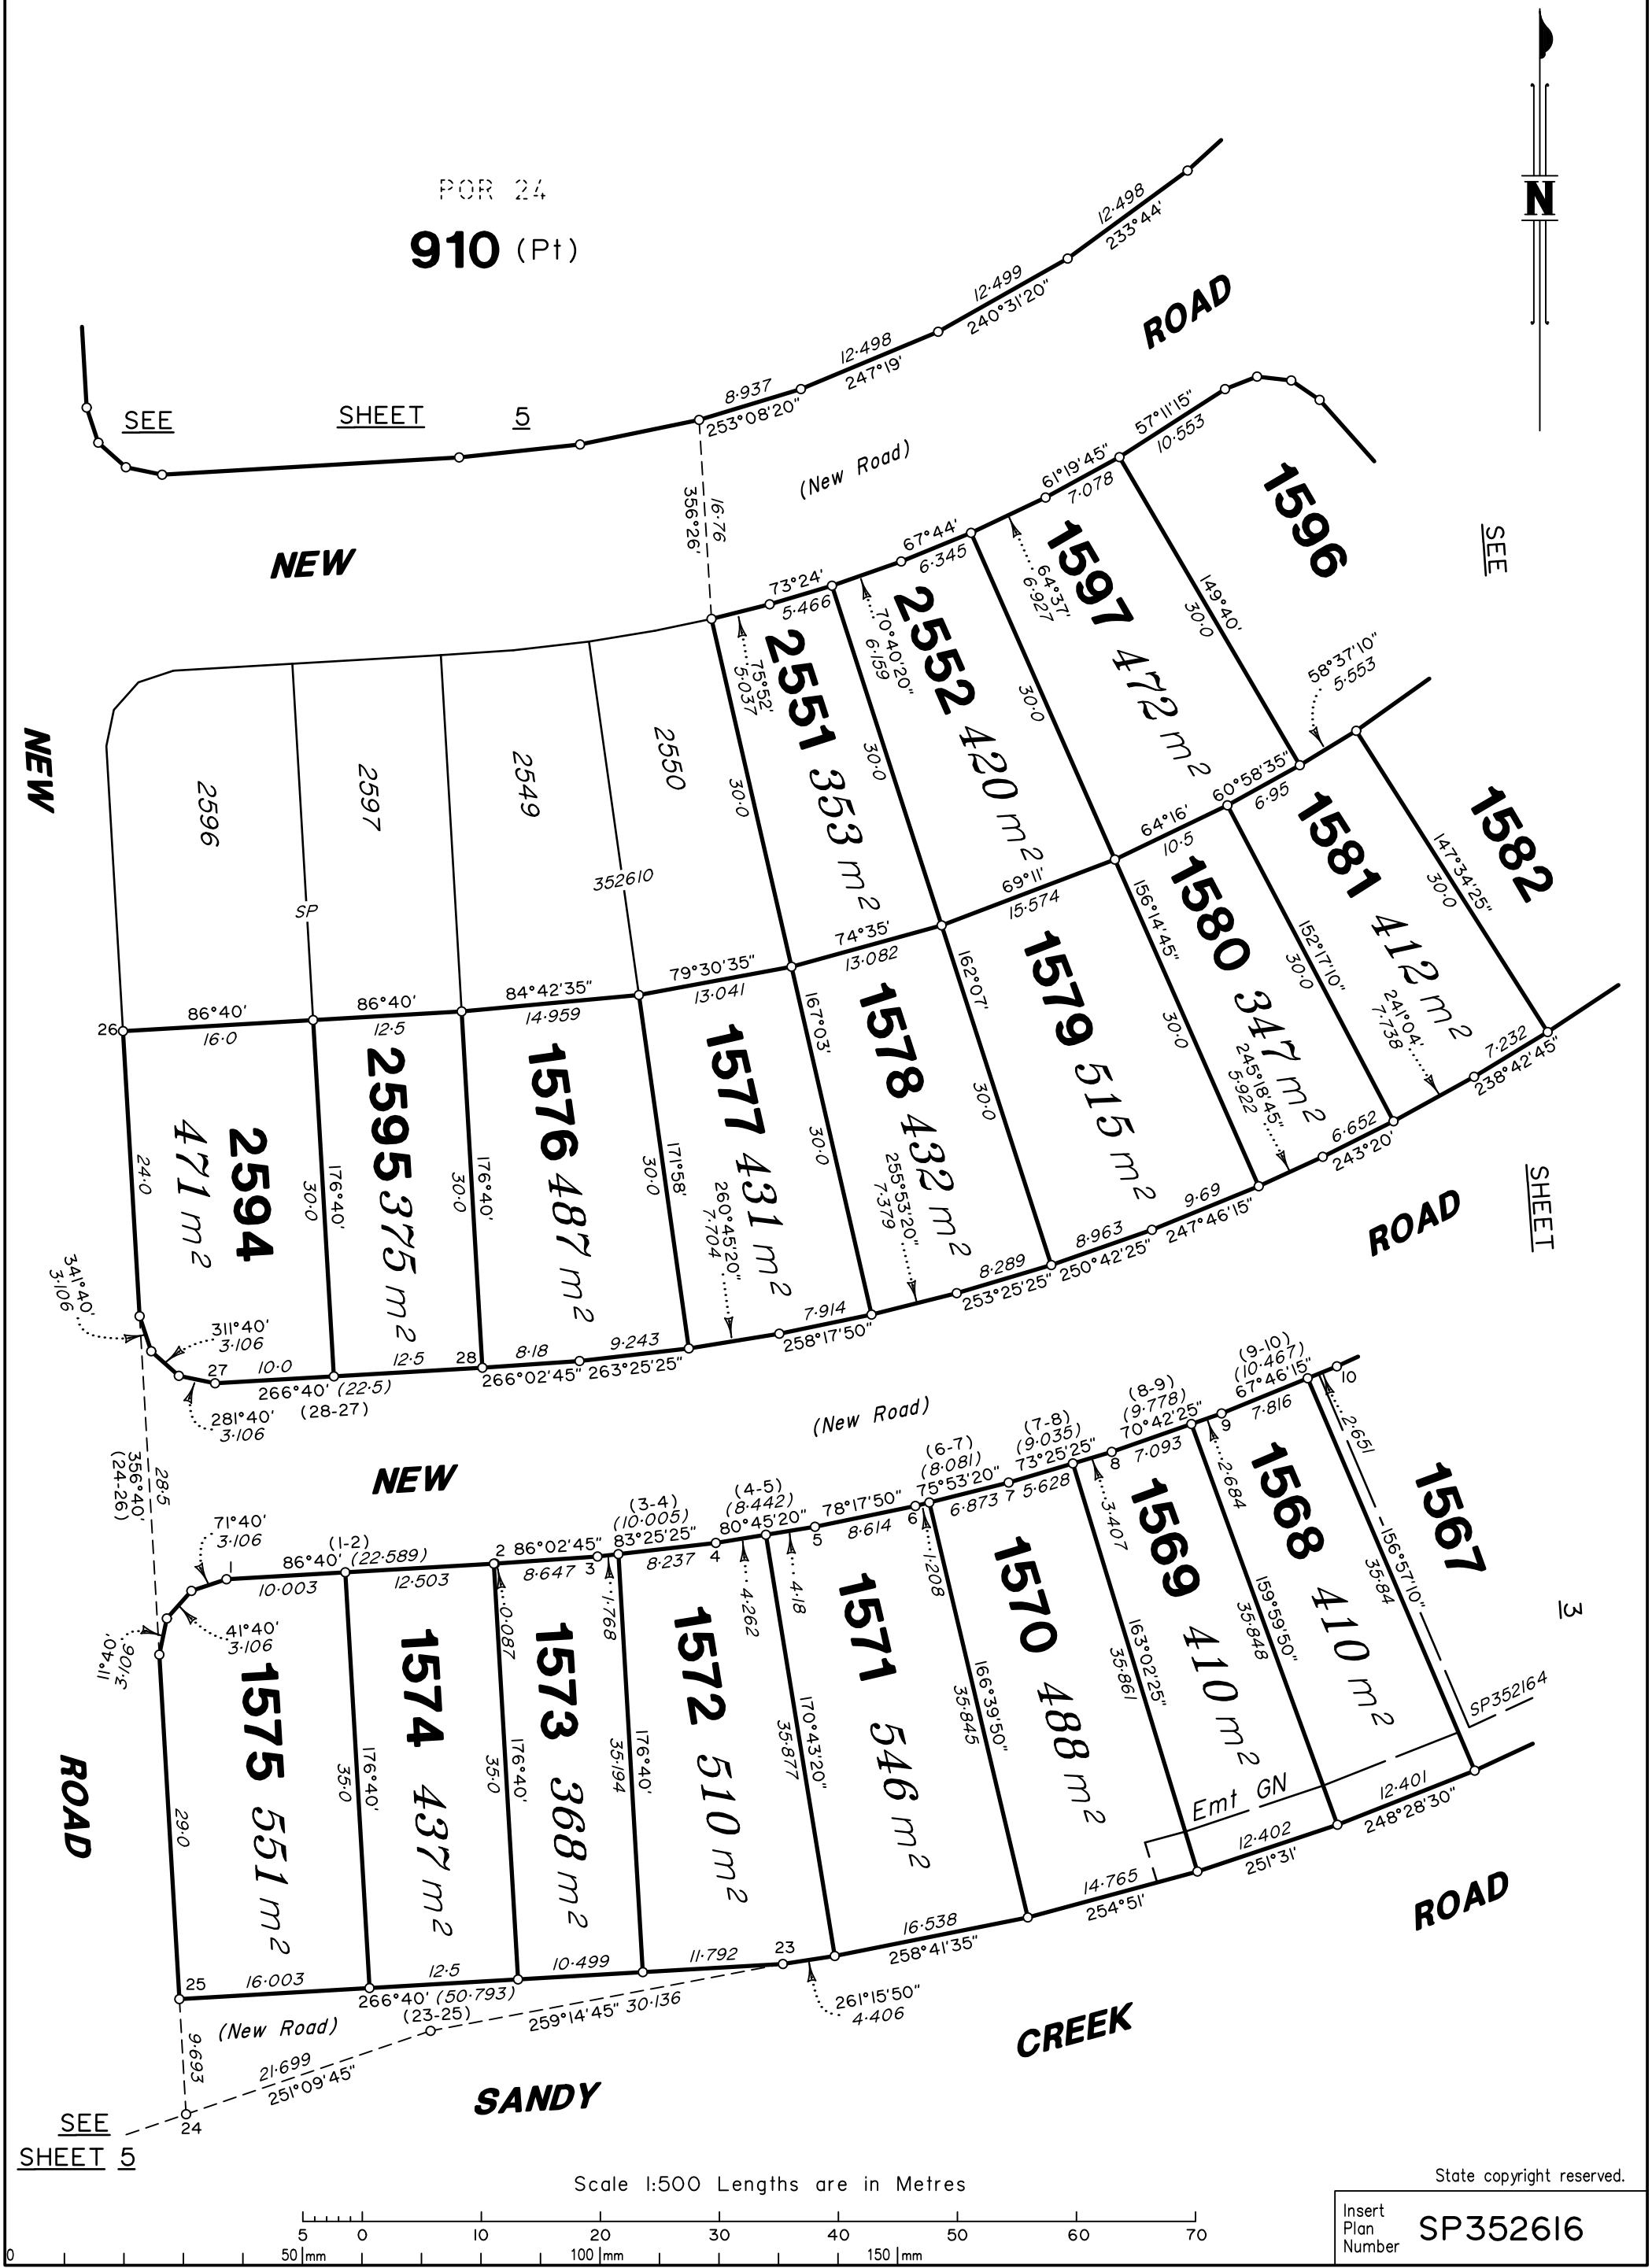



910 (P†)



Insert
Plan
Number

SP352616

ITEM 430109-14071 4G

All dimensions shown on this sheet are
original and have been compiled from
SP352610 in the Department of Natural
Resources and Mines, Manufacturing and
Regional and Rural Development.

910 (Pt)
POR 24

SEE
DIAG D

SEE 910
DIAG D (Pt)

CIRCUIT

FALCON

FALCON CIRCUIT

CIRCUIT

DIAGRAM D
Scale 1:1250

910 (Pt)

CIRCUIT

FALCON

CIRCUIT

SEE
SHEET 1

Scale 1:1250 Lengths are in Metres

15 10 5 0 10 20 30 40 50 100 150 180



50 mm


100 mm

150 mm

Insert
Plan
Number


SP352616

State copyright reserved.

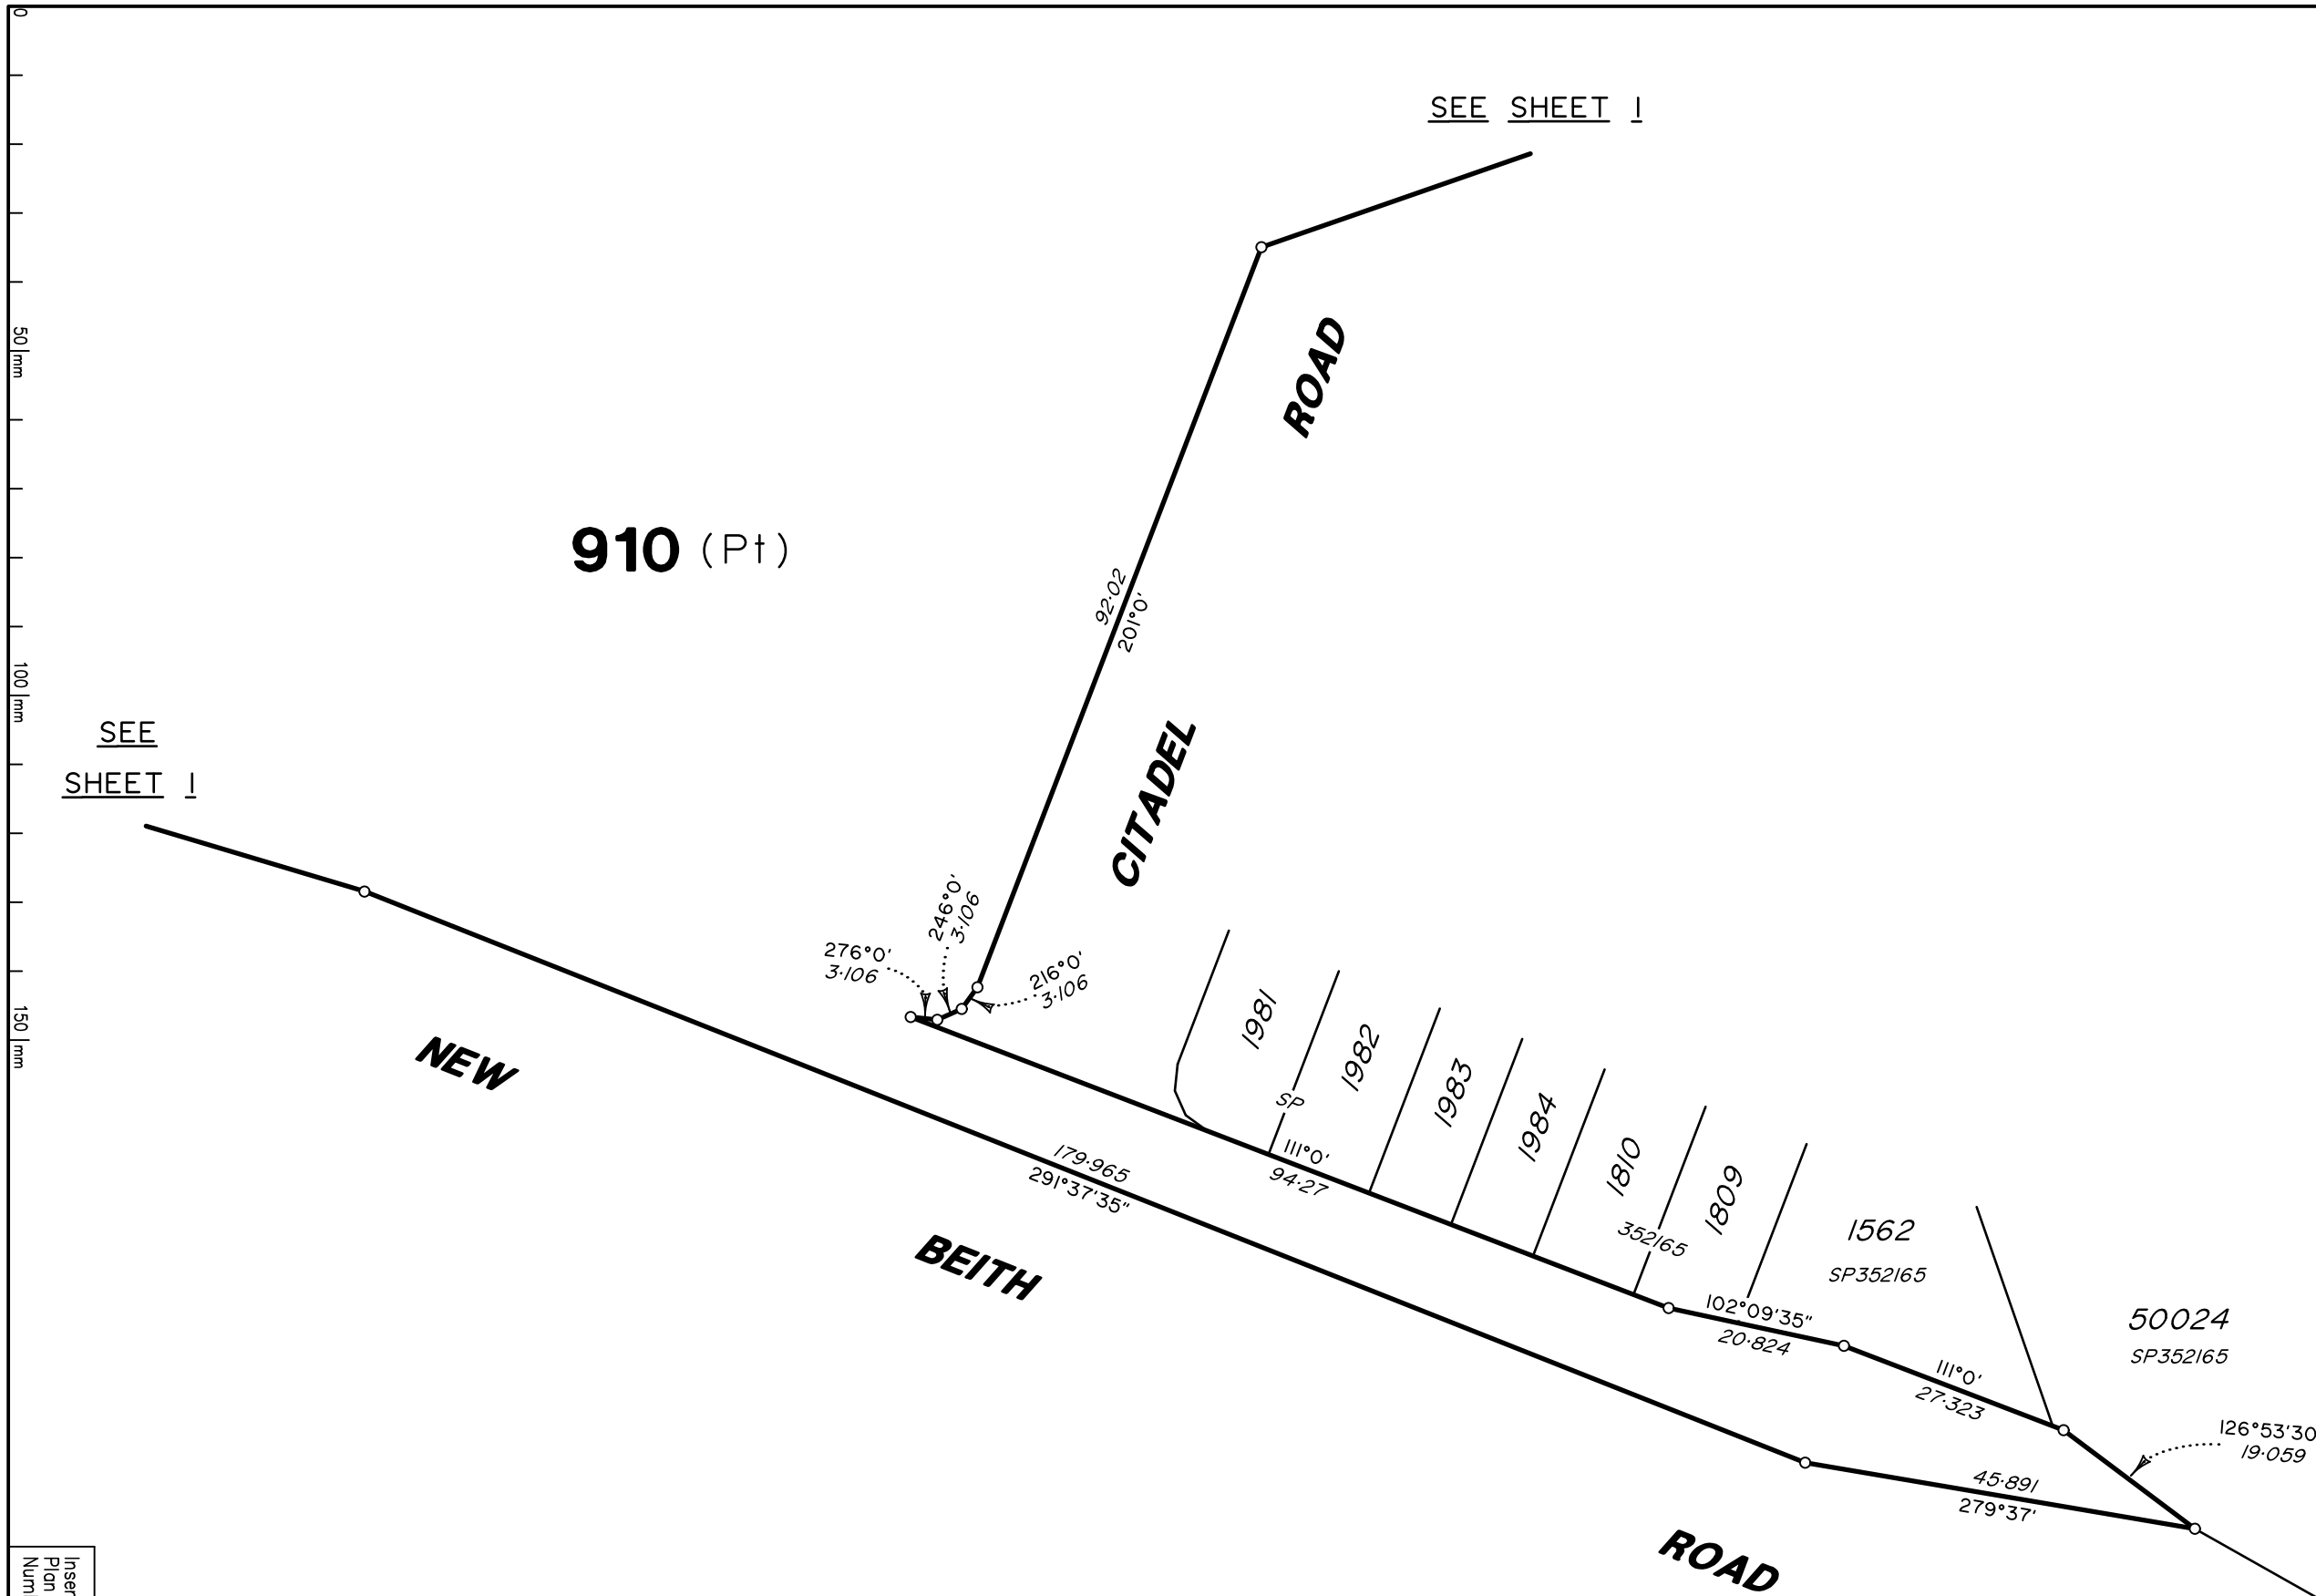

All dimensions shown on this sheet are original and have been compiled from SP352610 in the Department of Natural Resources and Mines, Manufacturing and Regional and Rural Development.

Scale 1:800 Lengths are in Metres

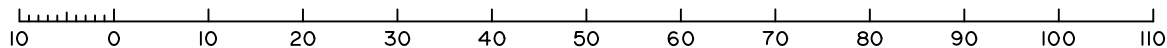

State copyright reserved.

Insert
Plan
Number

SP352616



DIAGRAM C

Scale 1:2500


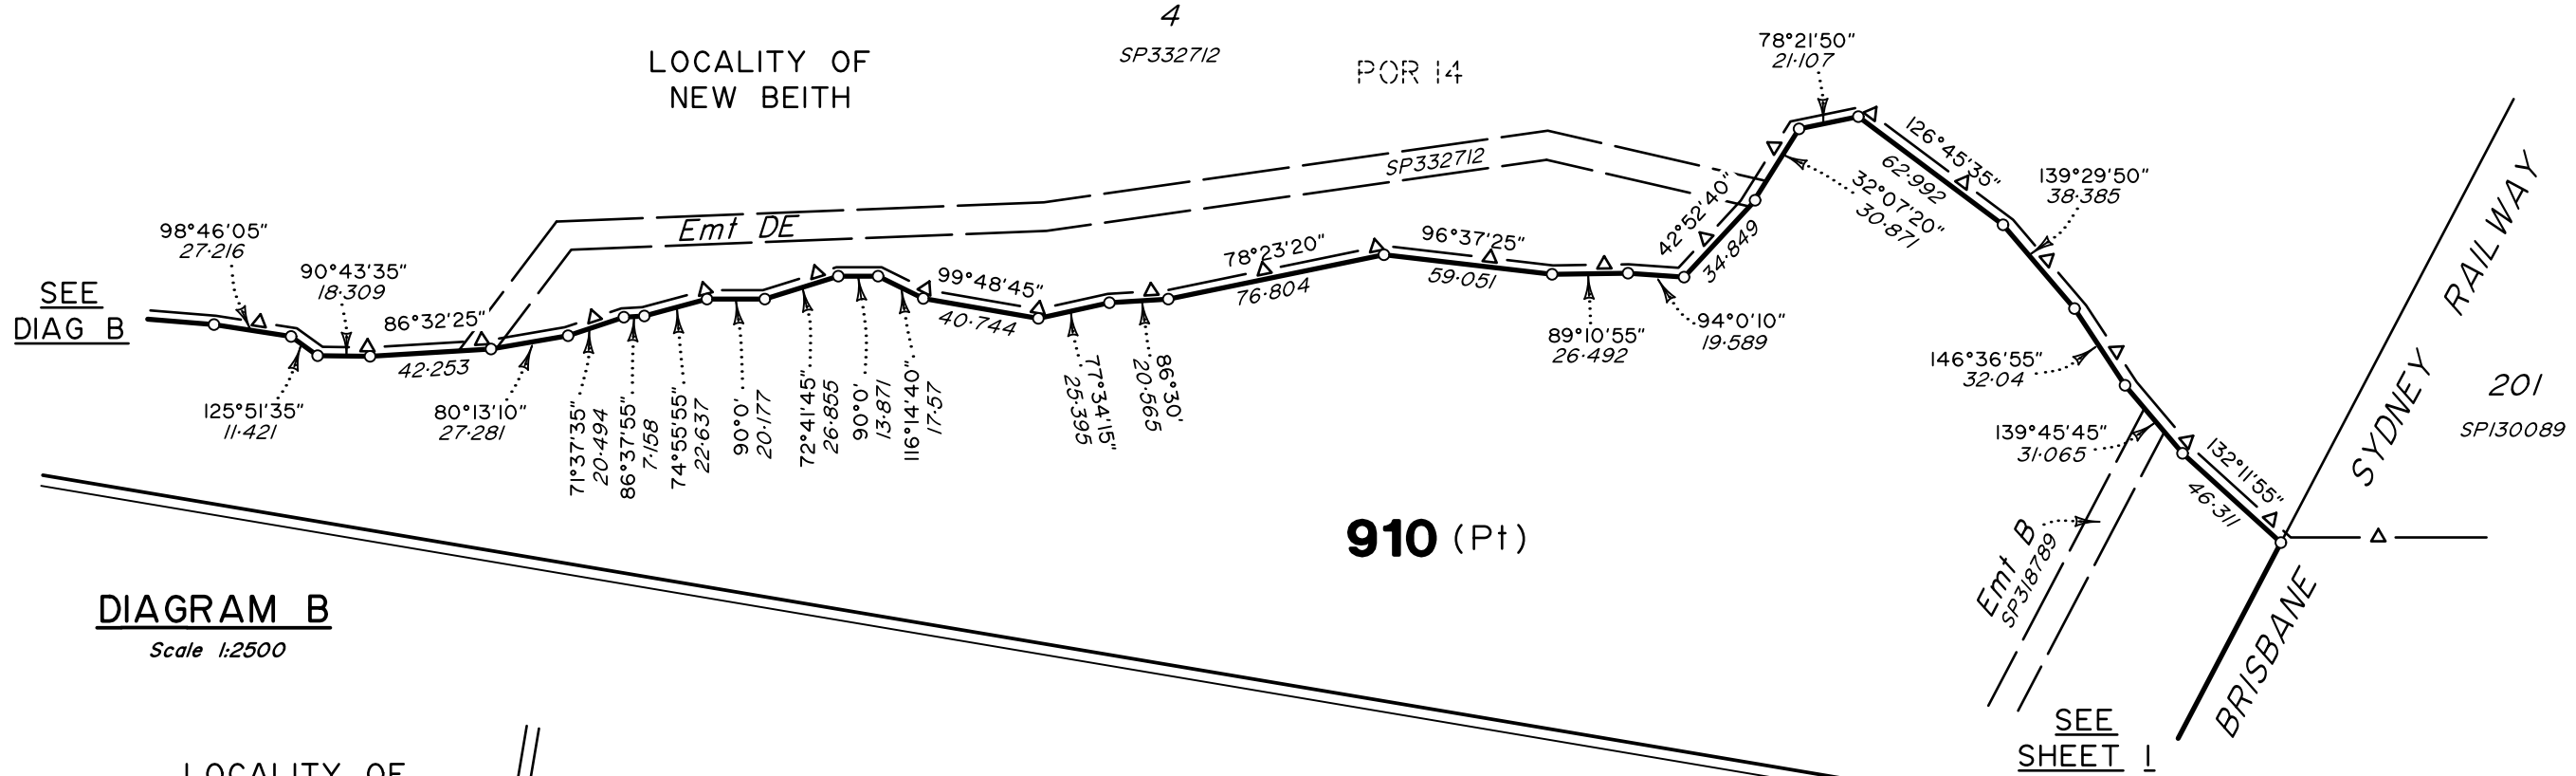


DIAGRAM B

Scale 1:2500

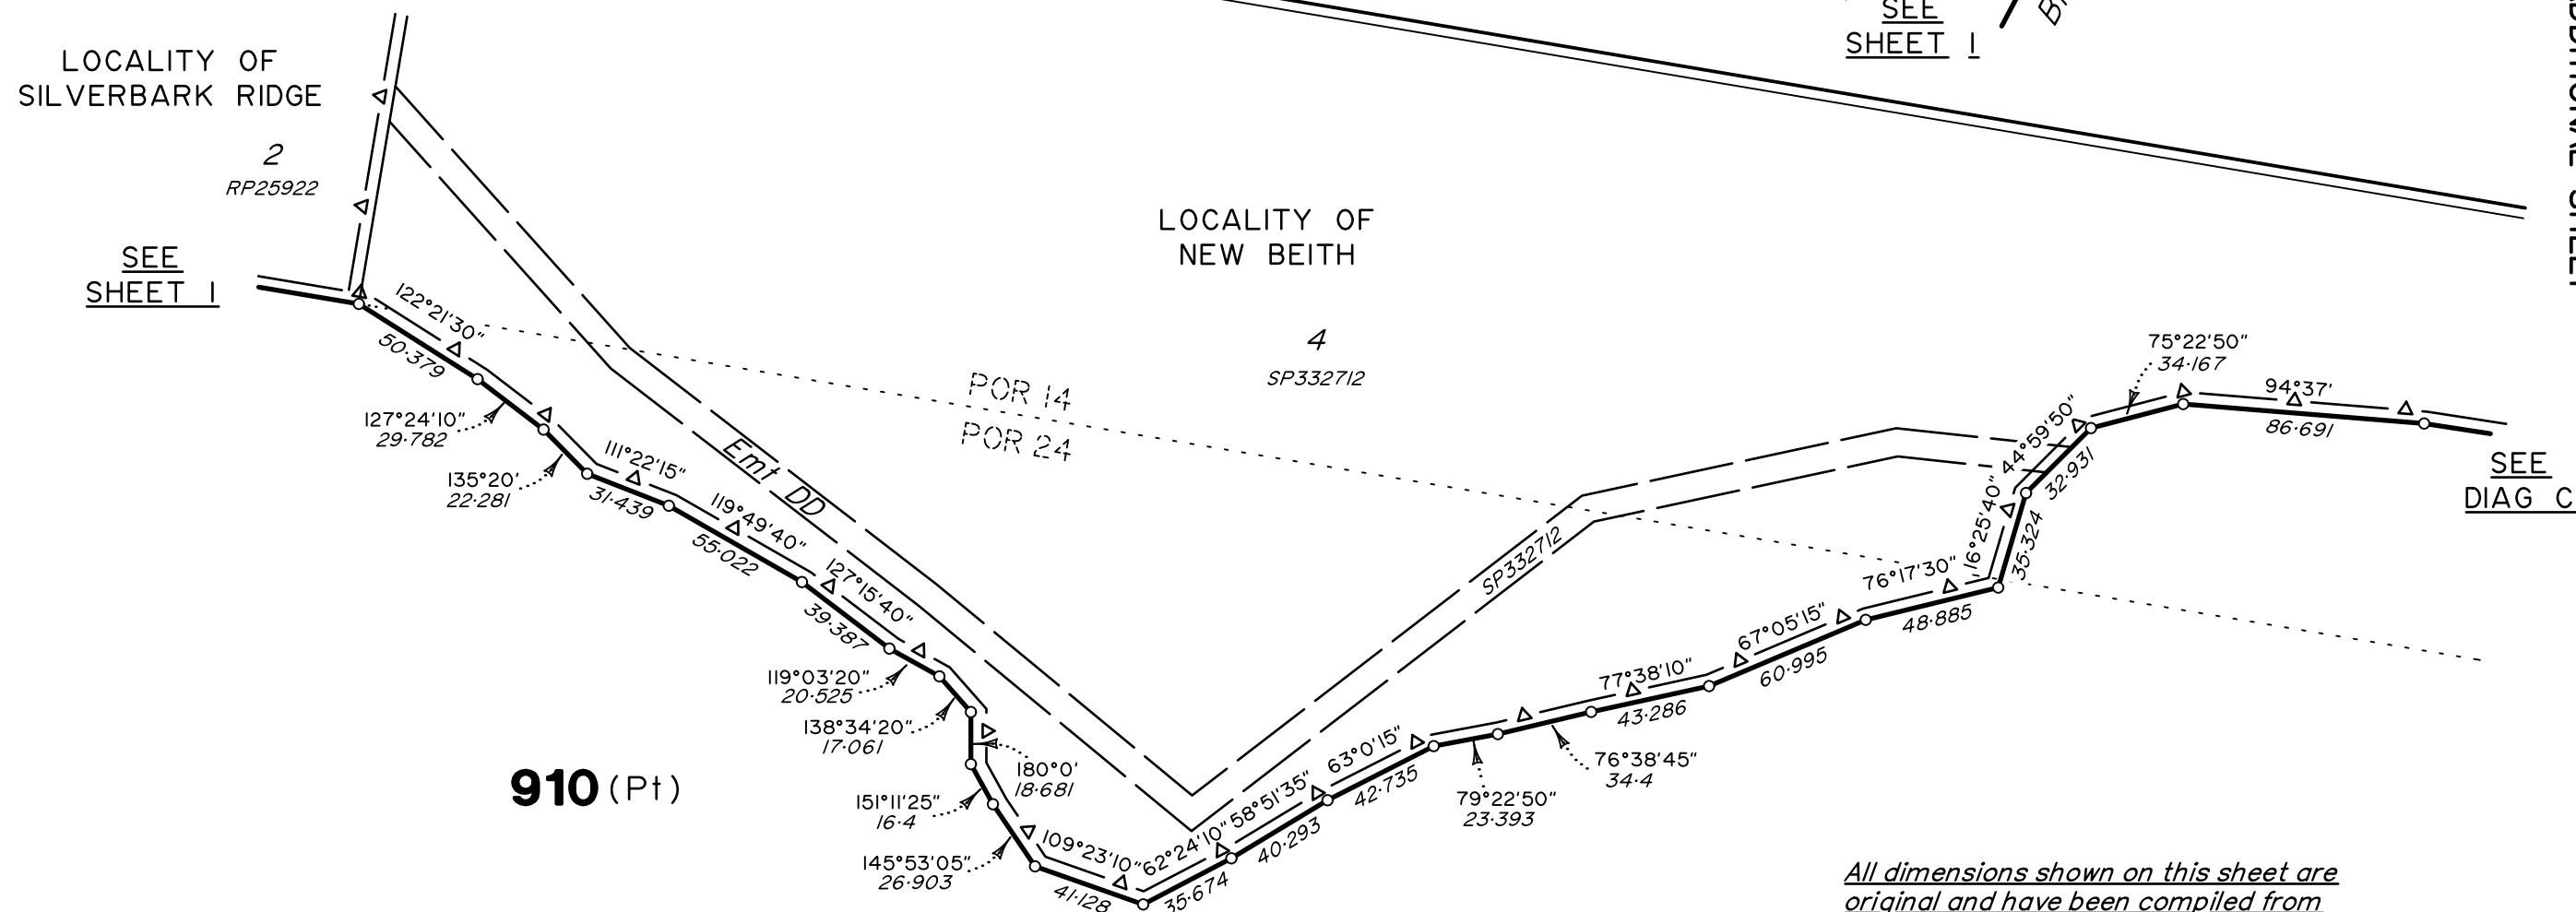

All dimensions shown on this sheet are original and have been compiled from SP352610 in the Department of Natural Resources and Mines, Manufacturing and Regional and Rural Development.

Scale 1:2500 Lengths are in Metres

