
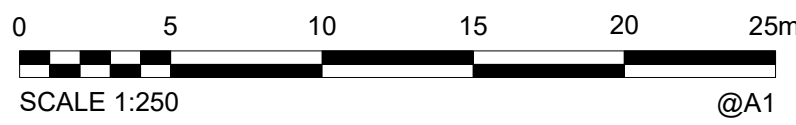


LEGEND:

- STORMWATER PIPE
- STORMWATER MANHOLE
- STORMWATER PIT
- KERB ADAPTER
- ROOFWATER PIPE
- KERB
- CONCRETE PATH
- SEWER MAIN NON PRESSURE
- SEWER HOUSE CONNECTION
- SEWER MAINTENANCE HOLE
- WATER
- HYDRANT
- VALVE
- WATER SERVICE METER

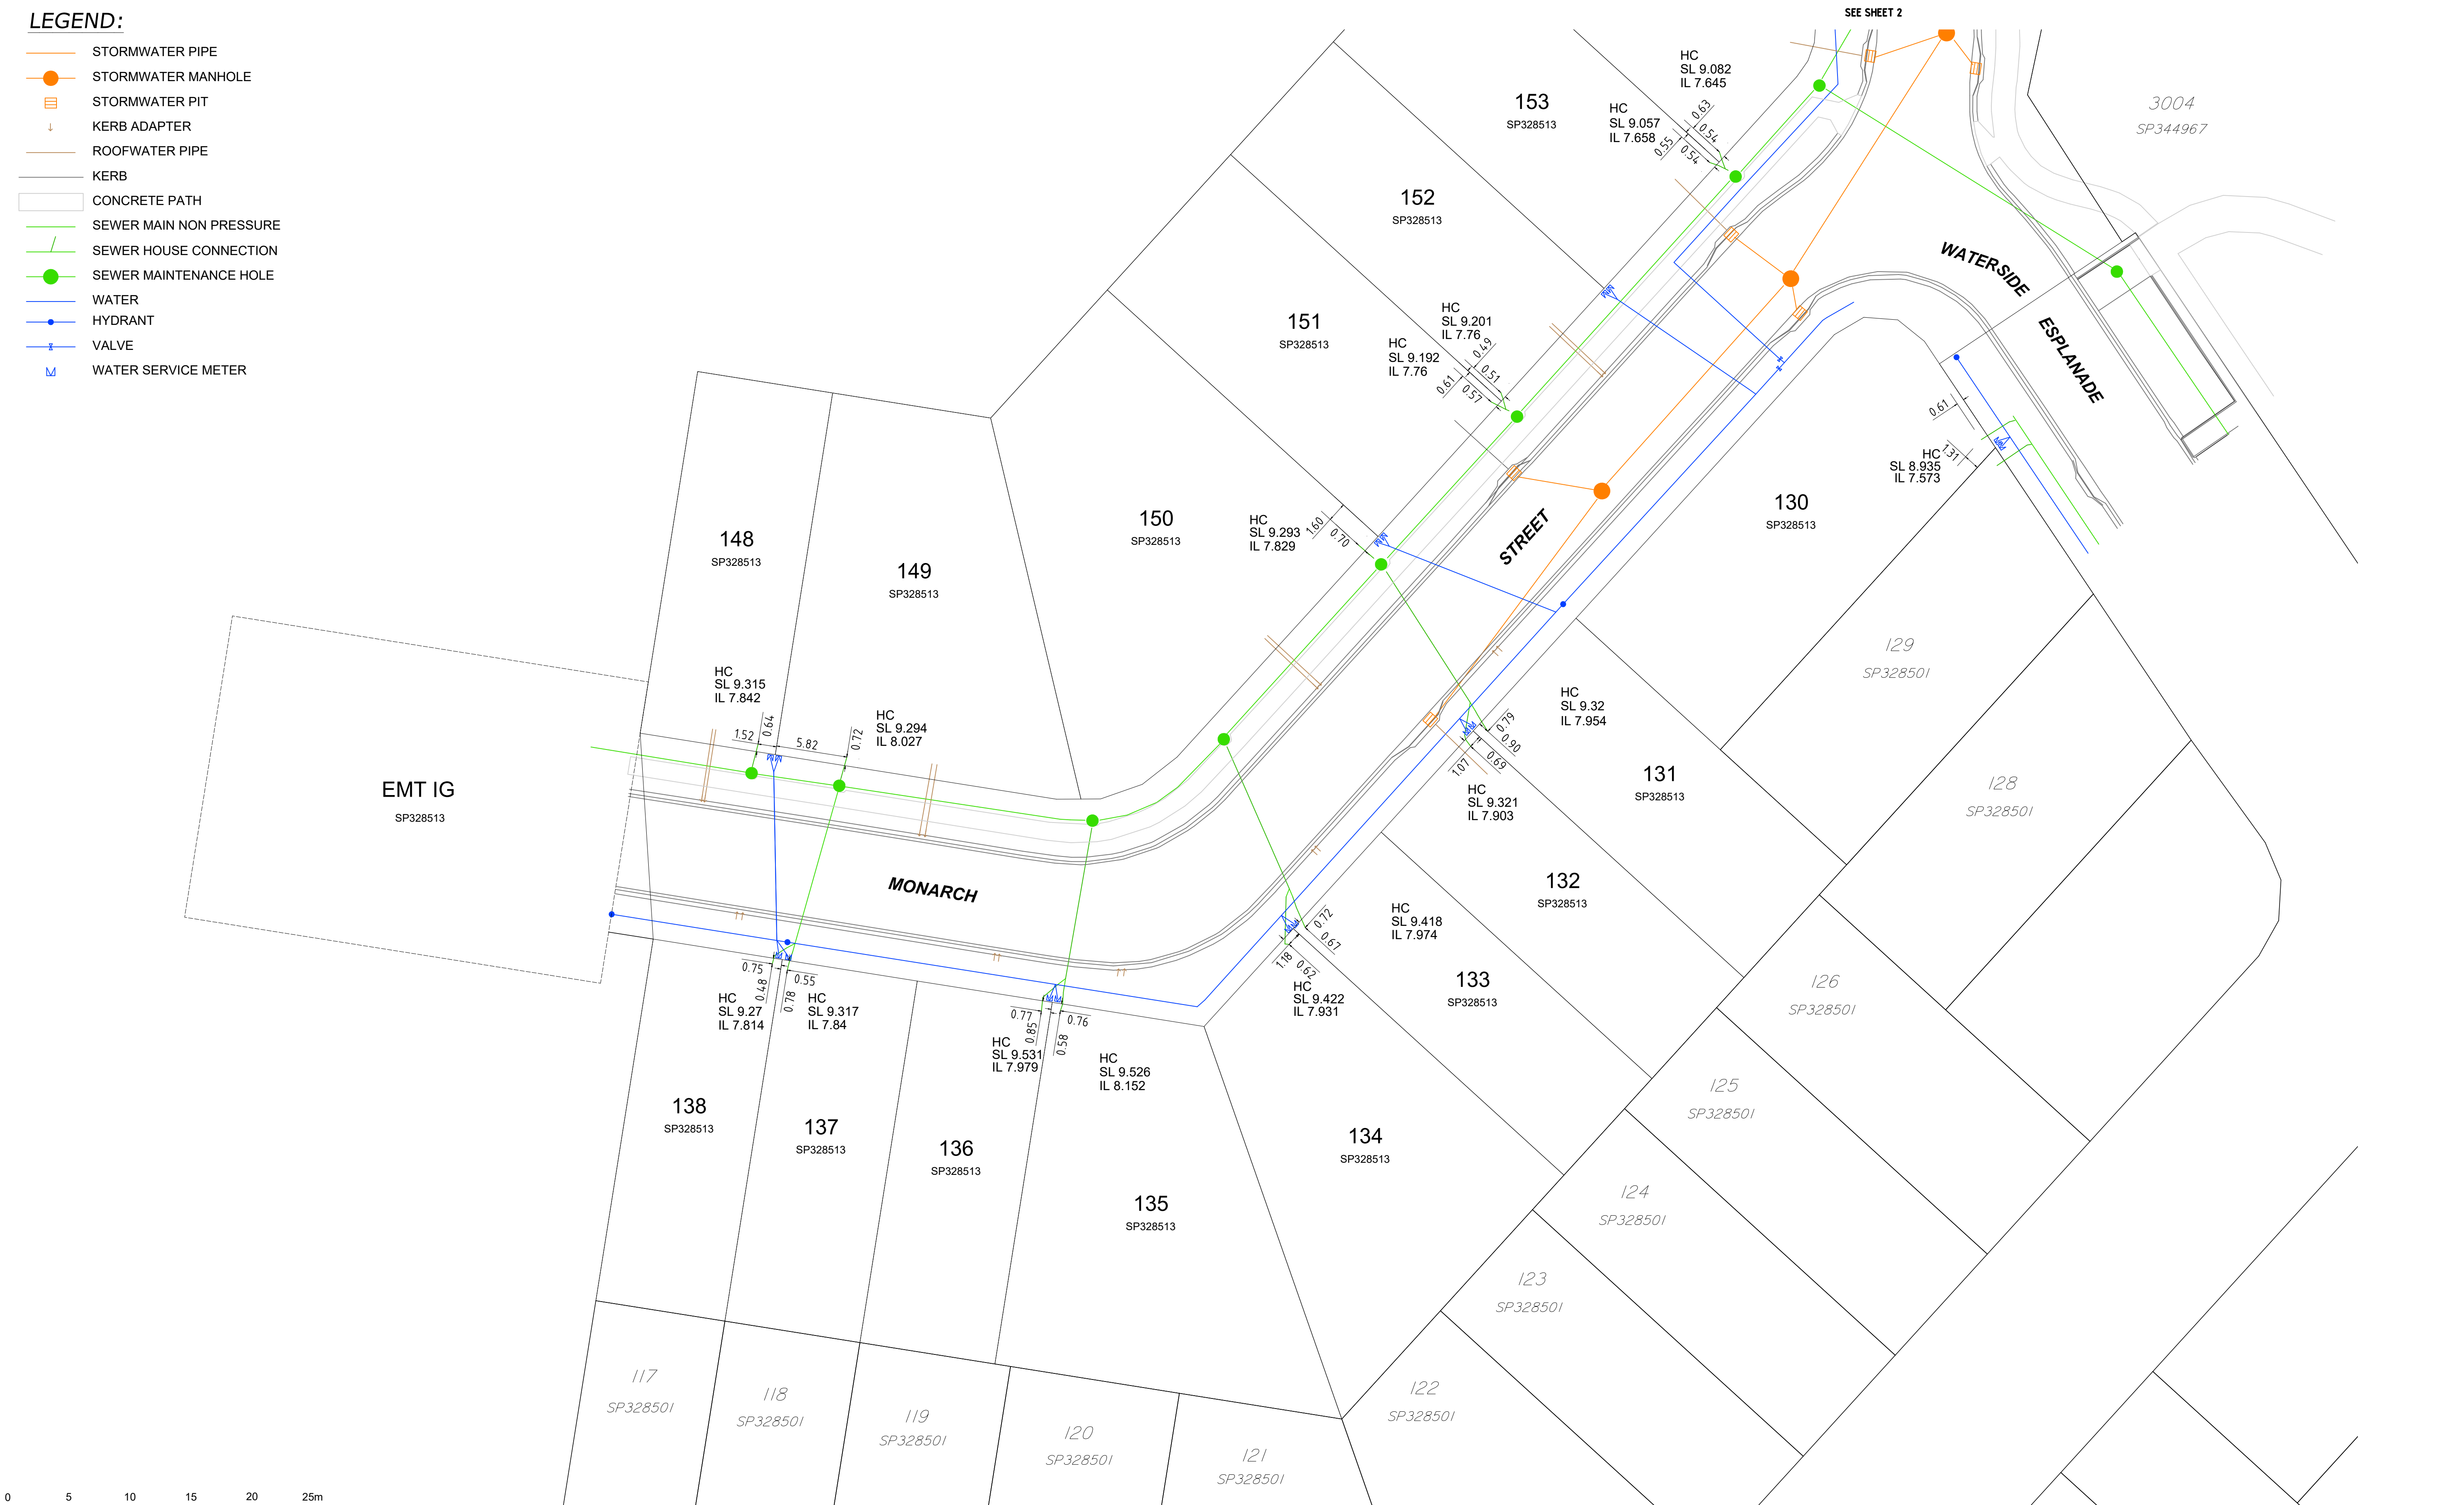

CLIENT  
Peet Caboolture  
Syndicate Limited

PROJECT  
Riverbank - Stage 2C  
Monarch Street, Ulrich Street &  
Waterside Esplanade  
PROJECT NO.  
SB3594/2C


DRAWING NAME  
Builders Issue Sketch

Local Authority: Moreton Bay City  
Level Datum: PM191027  
Origin: Site Datum  
Co-ord System: Trunc MGA94

REVISION TABLE

| REV | DESCRIPTION       | DRAWN | SURVEYED | APPROVED | DATE       |
|-----|-------------------|-------|----------|----------|------------|
| A   | PRELIMINARY ISSUE | KB    | LM       | AD       | 08-04-2025 |
|     |                   |       |          |          |            |
|     |                   |       |          |          |            |
|     |                   |       |          |          |            |
|     |                   |       |          |          |            |

DRAWING NO.  
SB3594\_2C-02  
SHEET NO.  
1 of 2  
REVISION  
A

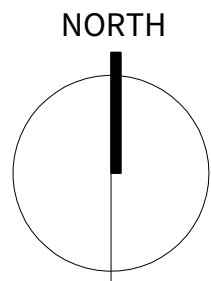

LEGEND:

- STORMWATER PIPE
- STORMWATER MANHOLE
- STORMWATER PIT
- KERB ADAPTER
- ROOFWATER PIPE
- KERB
- CONCRETE PATH
- SEWER MAIN NON PRESSURE
- SEWER HOUSE CONNECTION
- SEWER MAINTENANCE HOLE
- WATER
- HYDRANT
- VALVE
- WATER SERVICE METER





CLIENT

Peet Caboolture  
Syndicate Limited

PROJECT

Riverbank - Stage 2C  
Monarch Street, Ulrich Street &  
Waterside Esplanade

PROJECT NO.

SB3594/2C

DRAWING NAME

Builders Issue Sketch

Local Authority: Moreton Bay City

Level Datum: PM191027

Origin: Site Datum

Co-ord System: Trunc MGA94

| REVISION TABLE |                   |       |          |          |
|----------------|-------------------|-------|----------|----------|
| REV            | DESCRIPTION       | DRAWN | SURVEYED | APPROVED |
| A              | PRELIMINARY ISSUE | KB    | LM       | AD       |
|                |                   |       |          |          |
|                |                   |       |          |          |
DRAWING NO.

SB3594\_2C-02

SHEET NO.

2 of 2

REVISION

A

NORTH

