



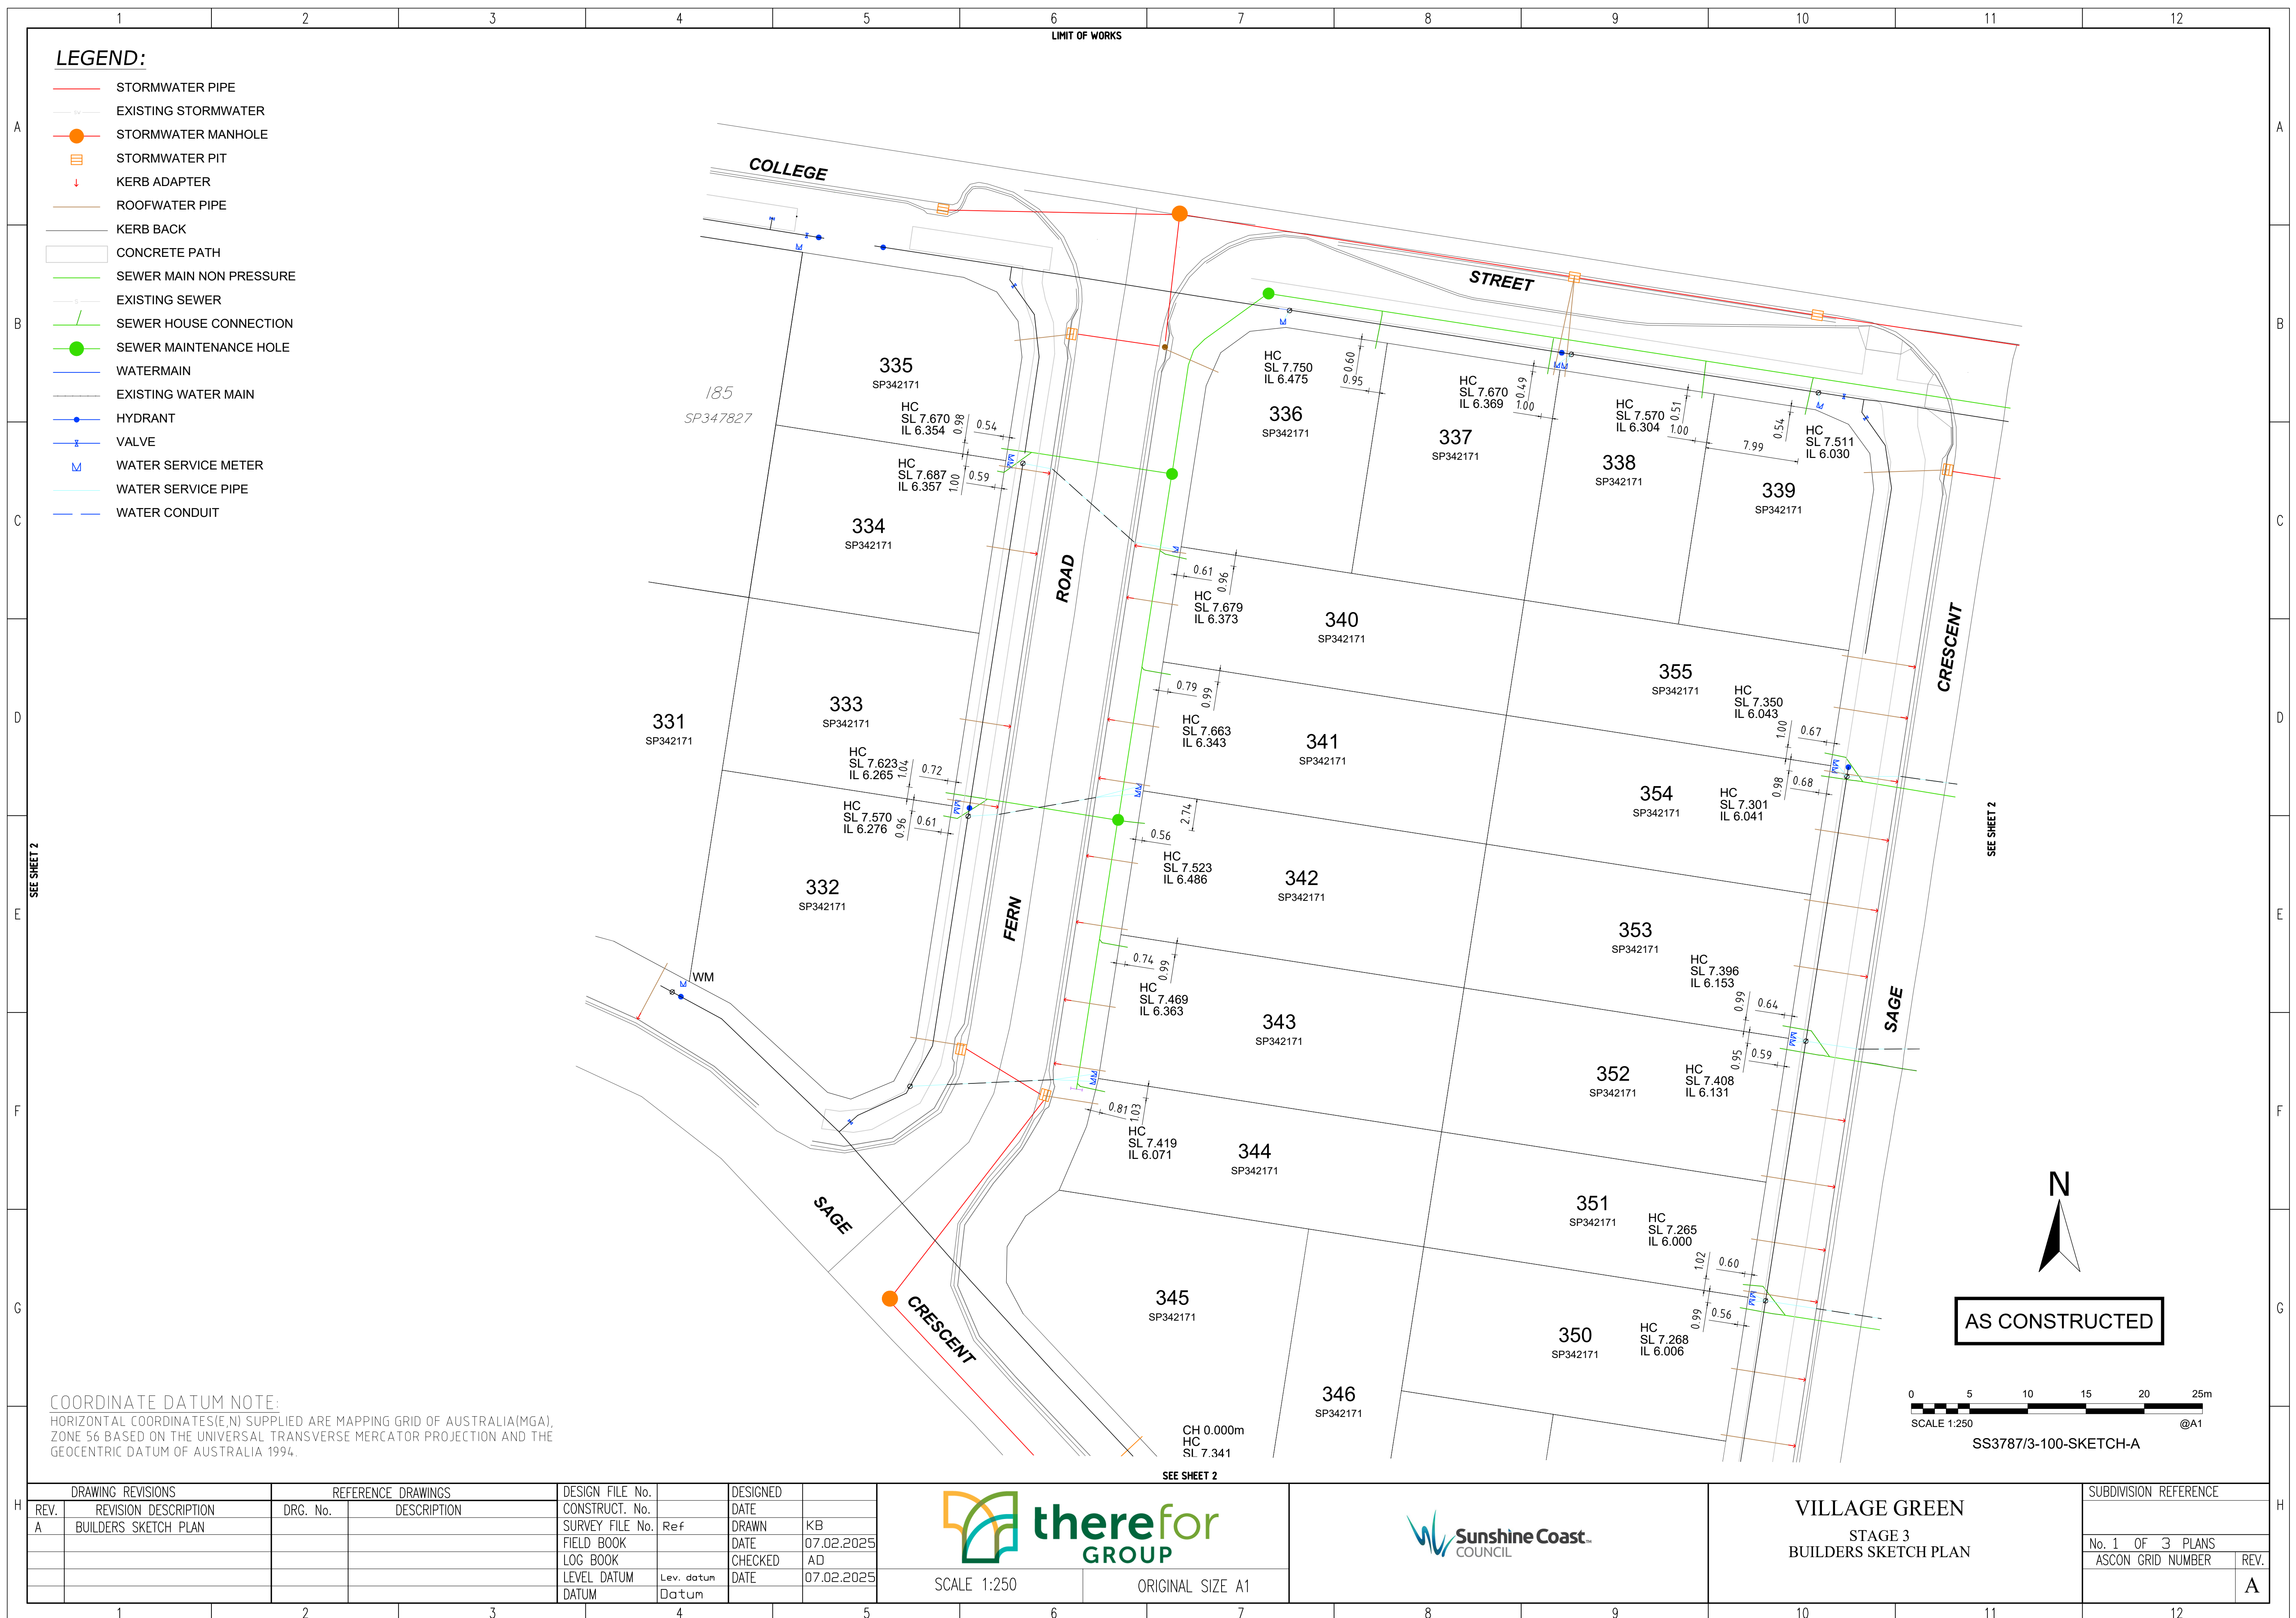

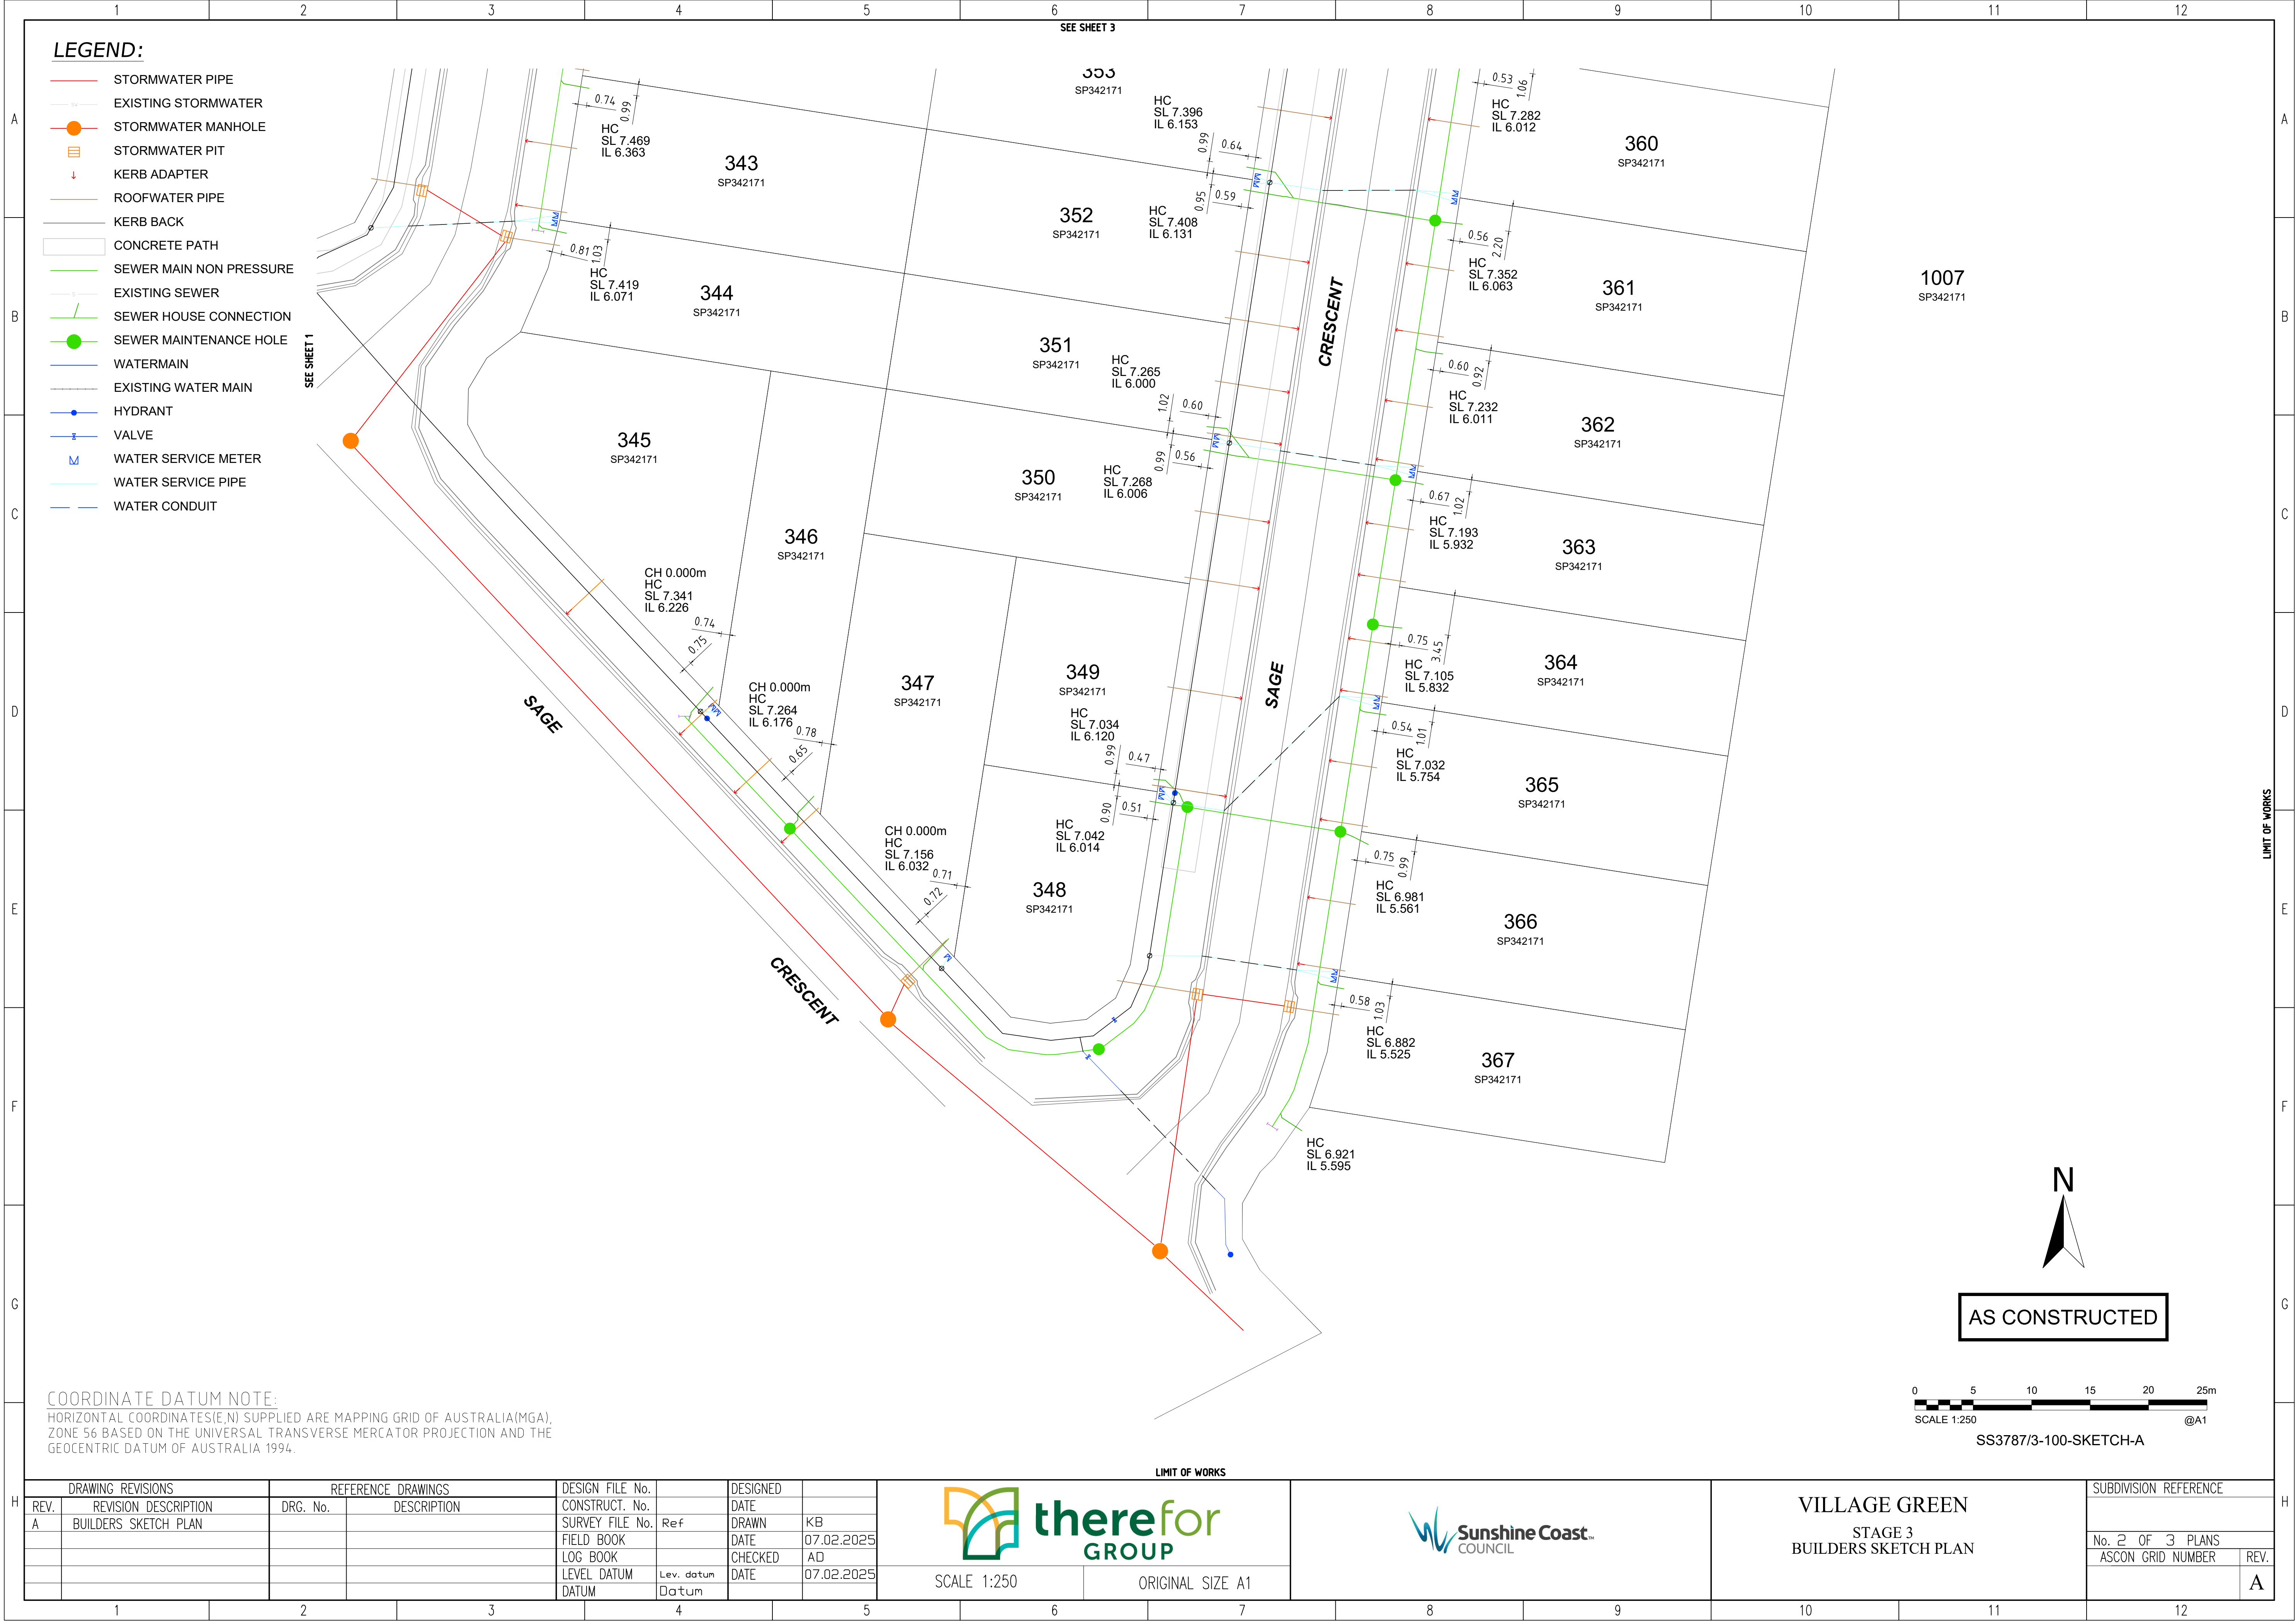

LEGEND:

- STORMWATER PIPE
- EXISTING STORMWATER
- STORMWATER MANHOLE
- STORMWATER PIT
- KERB ADAPTER
- ROOFWATER PIPE
- KERB BACK
- CONCRETE PATH
- SEWER MAIN NON PRESSURE
- EXISTING SEWER
- SEWER HOUSE CONNECTION
- SEWER MAINTENANCE HOLE
- WATERMAIN
- EXISTING WATER MAIN
- HYDRANT
- VALVE
- WATER SERVICE METER
- WATER SERVICE PIPE
- WATER CONDUIT

COORDINATE DATUM NOTE:

HORIZONTAL COORDINATES(E,N) SUPPLIED ARE MAPPING GRID OF AUSTRALIA(MGA), ZONE 56 BASED ON THE UNIVERSAL TRANSVERSE MERCATOR PROJECTION AND THE GEOCENTRIC DATUM OF AUSTRALIA 1994.

DRAWING REVISIONS		REFERENCE DRAWINGS		DESIGN FILE No.		DESIGNED	
REV.	REVISION DESCRIPTION	DRG. No.	DESCRIPTION	CONSTRUCT. No.	Ref	DATE	KB
A	BUILDERS SKETCH PLAN			SURVEY FILE No.		07.02.2025	
				FIELD BOOK		07.02.2025	
				LOG BOOK		CHECKED	AD
				LEVEL DATUM	Lev. datum	DATE	07.02.2025
				DATUM	Datum		




SCALE 1:250

ORIGINAL SIZE A1



VILLAGE GREEN
STAGE 3
BUILDERS SKETCH PLAN

SUBDIVISION REFERENCE	
No. 2 OF 3 PLANS	
ASCON GRID NUMBER	REV.
	A

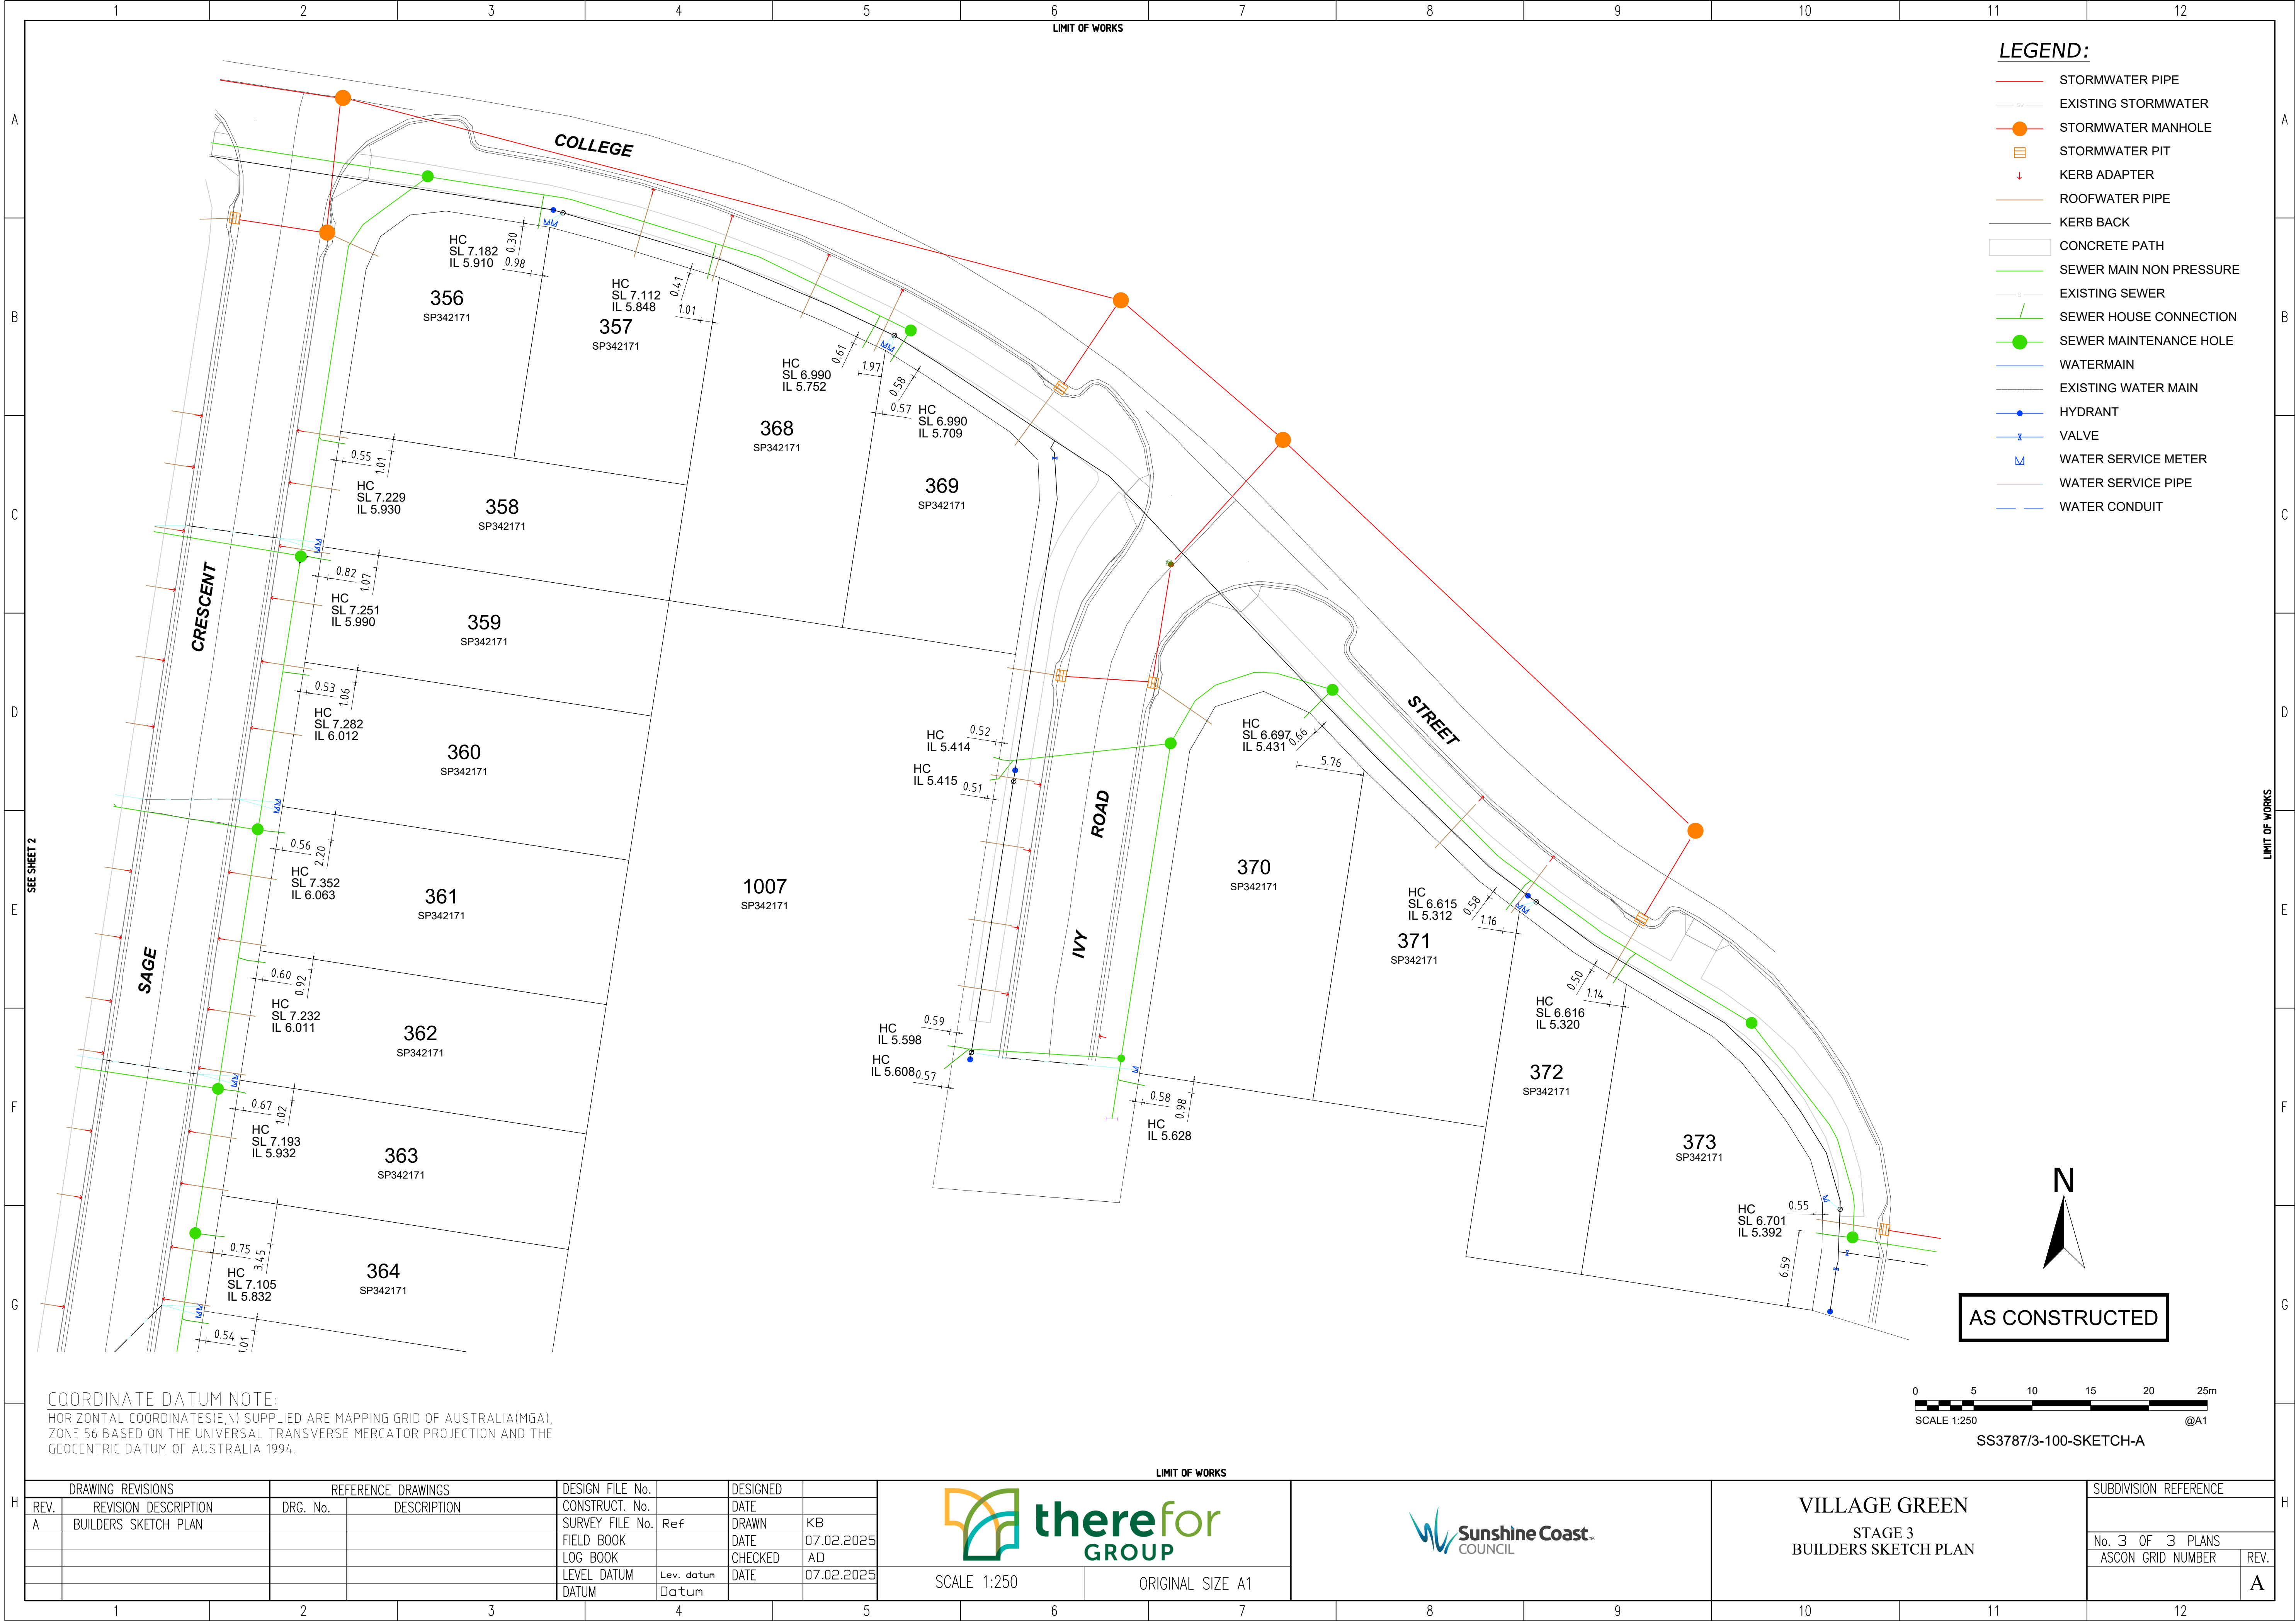

DRAWING REVISIONS

REV.	REVISION DESCRIPTION
A	BUILDERS SKETCH PLAN

REFERENCE DRAWINGS

DRG. No.	DESCRIPTION

DESIGN FILE No.		DESIGNED	
CONSTRUCT. No.		DATE	
SURVEY FILE No.	Ref	DRAWN	KB
FIELD BOOK		DATE	07.02.2025
LOG BOOK		CHECKED	AD
LEVEL DATUM		DATE	07.02.2025
DATUM	Lev. datum	Datum	



SCALE 1:250

ORIGINAL SIZE A1



VILLAGE GREEN
STAGE 3
BUILDERS SKETCH PLAN

SUBDIVISION REFERENCE

No. 3 OF 3 PLANS	
ASCON GRID NUMBER	REV.
	A