




APPROVED STREET NAMING PLAN
AMENDED 27 Nov, 2024
BSN/97/2024

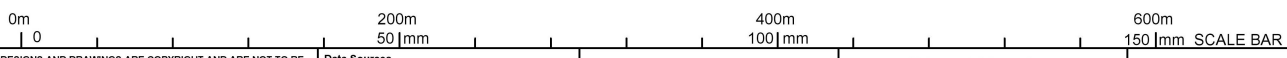

THESE DESIGNS AND DRAWINGS ARE COPYRIGHT AND ARE NOT TO BE USED OR REPRODUCED WITHOUT THE WRITTEN PERMISSION OF VERIS

IMPORTANT NOTES:
 (These notes are an integral part of this plan)
 This plan has been prepared for Flagstone for the purposes of Street Naming Plan
 It is not to be used by any other person or corporation or for any other purposes.

Copyright © Veris Australia Pty Ltd.
 July 2024

Data Sources			
Cadastral Boundaries	30109-LC-Master(DJ)		
Contours / Topographic			
Aerial Images			
Flood Level			
Engineering Design			
Architectural Design			
Landscape Design			
B Updated Roads & Lots	26/11/2024	TEM	
A Original	10/07/2024	TEM	
Issue	Revision	Date	Drawn

Locality: FLAGSTONE
 Local Authority: LCC
 Projection: *
 Horizontal Meridian: *
 Vertical Level Datum: *
 Level Origin: *
 Scale: 1:4000 (A4)
 Surveyed: *
 Designed: *
 Drawn: TEM
 Checked: *
 Plot Date: 26 Nov, 2024
 Computer File Ref: 30109 4A 4B 4C 4D STREET NAMES.dwg

Street Naming
 For
Flagstone Stages
4A, 4B, 4C & 4D

BRISBANE (07) 3666 4700 WHITSUNDAYS (07) 4945 6600
 MACKAY (07) 4607 8700 CAIRNS (07) 4232 9400
 veris.com.au
 ACN 615 735 727
 Veris Australia Pty Ltd

Drawing No: 30109 4A 4B 4C 4D STREET NAMES Issue: B

