


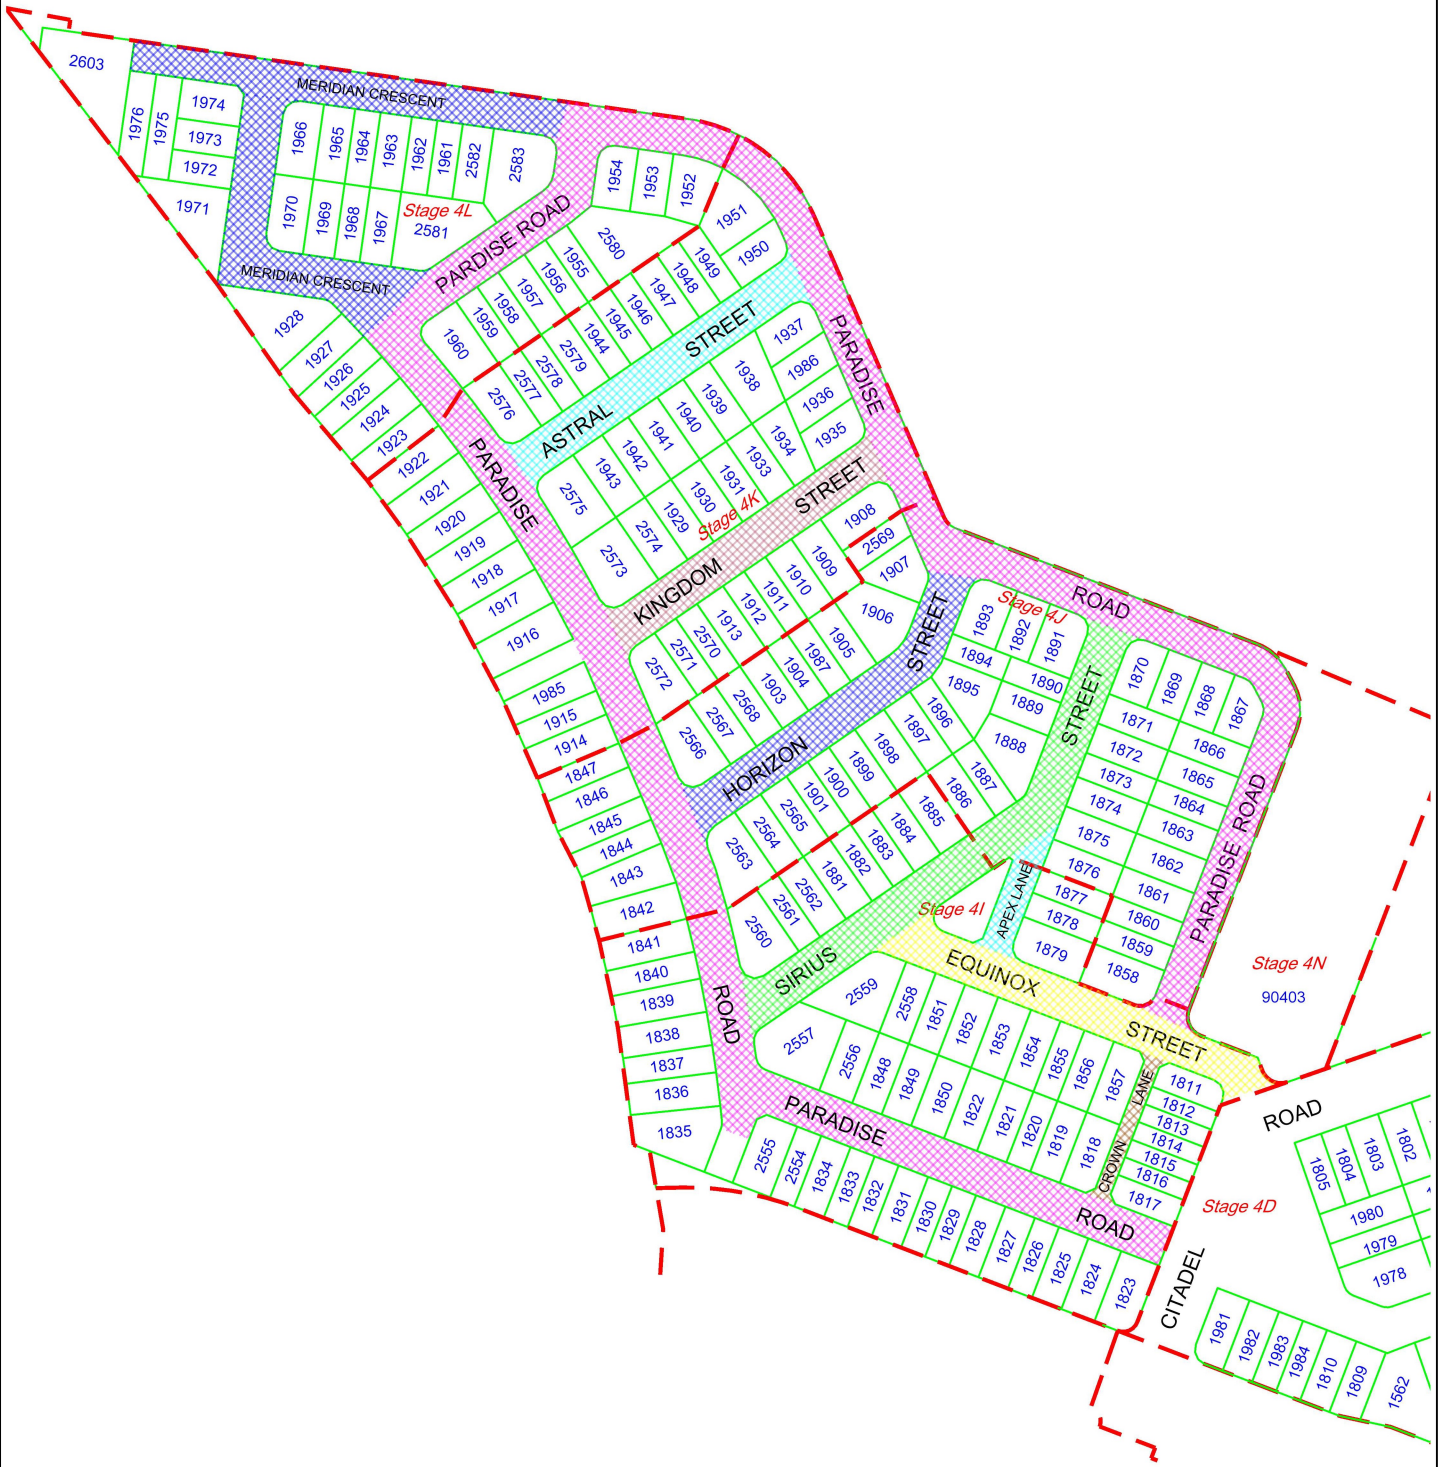

APPROVED STREET NAMING PLAN
BSN/153/2024 04 Dec, 2024



THESE DESIGNS AND DRAWINGS ARE COPYRIGHT AND ARE NOT TO BE USED OR REPRODUCED WITHOUT THE WRITTEN PERMISSION OF VERIS

IMPORTANT NOTES:
(These notes are an integral part of this plan)
This plan has been prepared for Flagstone for the purposes of Street Naming Plan
It is not to be used by any other person or corporation or for any other purposes.

Copyright © Veris Australia Pty Ltd
November 2024

Data Sources		
Cadastral Boundaries	30109-LC-Master(DJ)	
Contours / Topographic		
Aerial Images		
Flood Level		
Engineering Design		
Architectural Design		
Landscape Design		

Issue	Revision	Date	Drawn
B	Amend street names	3/12/2024	TEM
A	Original	29/11/2024	TEM

Locality:	FLAGSTONE
Local Authority:	LCC
Projection:	
Horizontal Meridian:	
Vertical Level Datum:	
Level Origin:	
Scale:	1:3000 (A4)
Surveyed:	
Designed:	
Drawn:	TEM 29/11/24
Checked:	
Plot Date:	04 Dec, 2024
Computer File Ref:	
30109 4F 4G 4H STREET NAMES.dwg	

Street Naming
For
Flagstone Stages
4I 4J 4K 4L



BRISBANE (07) 3866 4700 WHITSUNDAYS (07) 4945 6600
MACKAY (07) 4607 3700 CAIRNS (07) 4235 9400
veris.com.au
ACN 615 735 727
Veris Australia Pty Ltd

Drawing No Issue

30109 4I 4J 4K 4L STREET NAMES B

