

SP352610

Cancelling Lot 910 on SP352165

0 50 mm 100 mm 150 mm State copyright reserved.

430109-14061 4F

WARNING : Folded or Mutilated Plans will not be accepted.
Plans may be rolled.
Information may not be placed in the outer margins.

(Dealing No.)

4. Lodged by

(Include address, phone number, email, reference, and Lodger Code)

1. Existing		Created		
Title Reference	Description	New Lots	Road	Secondary Interests
To issue	Lot 910 on SP352165	910, 1598–1613, 1615–1624, 2543–2550, 2587–2593, 2596, 2597, 2605 & 2606	New Rd	_____

ENCUMBRANCE EASEMENT ALLOCATIONS

Easement	Lots to be Encumbered
720626051 (Emt B on SP318789)	910
723108985 (Emt EY on SP345153)	910
723108986 (Emt EZ on SP345153)	910
To Issue (Emt GN on SP352164)	910
To Issue (Emt GO on SP352164)	910
To Issue (Emt GP on SP352164)	910
To Issue (Emt GQ on SP352164)	910
To Issue (Emt GR on SP352164)	910
To Issue (Emt GS on SP352164)	910
To Issue (Emt GT on SP352164)	910
To Issue (Emt GU on SP352164)	910
To Issue (Emt GV on SP352164)	910

BENEFIT EASEMENT ALLOCATIONS

Easement	Lots Fully Benefited	Lots Partially Benefited
721767682 (Emt DD on SP332712)	910, 1598–1613, 1615–1624, 2543–2550, 2587–2593, 2596, 2597, 2605 & 2606	_____
721767682 (Emt DE on SP332712)	910, 1598–1613, 1615–1624, 2543–2550, 2587–2593, 2596, 2597, 2605 & 2606	_____

MORTGAGE ALLOCATIONS

Mortgage	Lots Fully Encumbered	Lots Partially Encumbered
724137181	910, 1598–1613, 1615–1624, 2543–2550, 2587–2593, 2596, 2597, 2605 & 2606	_____

ADMINISTRATIVE ADVICE ALLOCATIONS

Administrative Advice	Lots to be Encumbered
711464446	910, 1598–1613, 1615–1624, 2543–2550, 2587–2593, 2596, 2597, 2605 & 2606
712298369	910, 1598–1613, 1615–1624, 2543–2550, 2587–2593, 2596, 2597, 2605 & 2606
713841850	910, 1598–1613, 1615–1624, 2543–2550, 2587–2593, 2596, 2597, 2605 & 2606

910 1598–1613, 1615–1624, 2543–2550, 2587–2593, 2596, 2597, 2605 & 2606	POR 14 & POR 24 POR 24
Lots	Orig

2. Orig Grant Allocation:

3. References :

Dept File :

Local Govt :

Surveyor : 430109-14061 4F

Survey Advice: 2015-0806

5. Passed & Endorsed :

By : Veris Australia Pty Ltd

Date : 25/06/2025

Signed

Designation : Delegate

6. Building Format Plans only.

I certify that :

* As far as it is practical to determine, no part of the building shown on this plan encroaches onto adjoining lots or road;

* Part of the building shown on this plan encroaches onto adjoining * lots and road

..... Cadastrol Surveyor/Delegate * Date

* delete words not required

7. Lodgement Fees :

Survey Deposit	\$
Lodgement	\$
..... New Titles	\$
Photocopy	\$
Postage	\$
TOTAL	\$

8. Insert Plan Number

SP352610

Lots 1613-, 1615-1621, 2605, 2606, 2543, 2544, 2589 Addressed off Arcadia Street FLAGSTONE QLD 4280

Lots 1598, 1607, 1608, 2547, 1622-1624, 2590 Addressed off Mystic Road FLAGSTONE QLD 4280




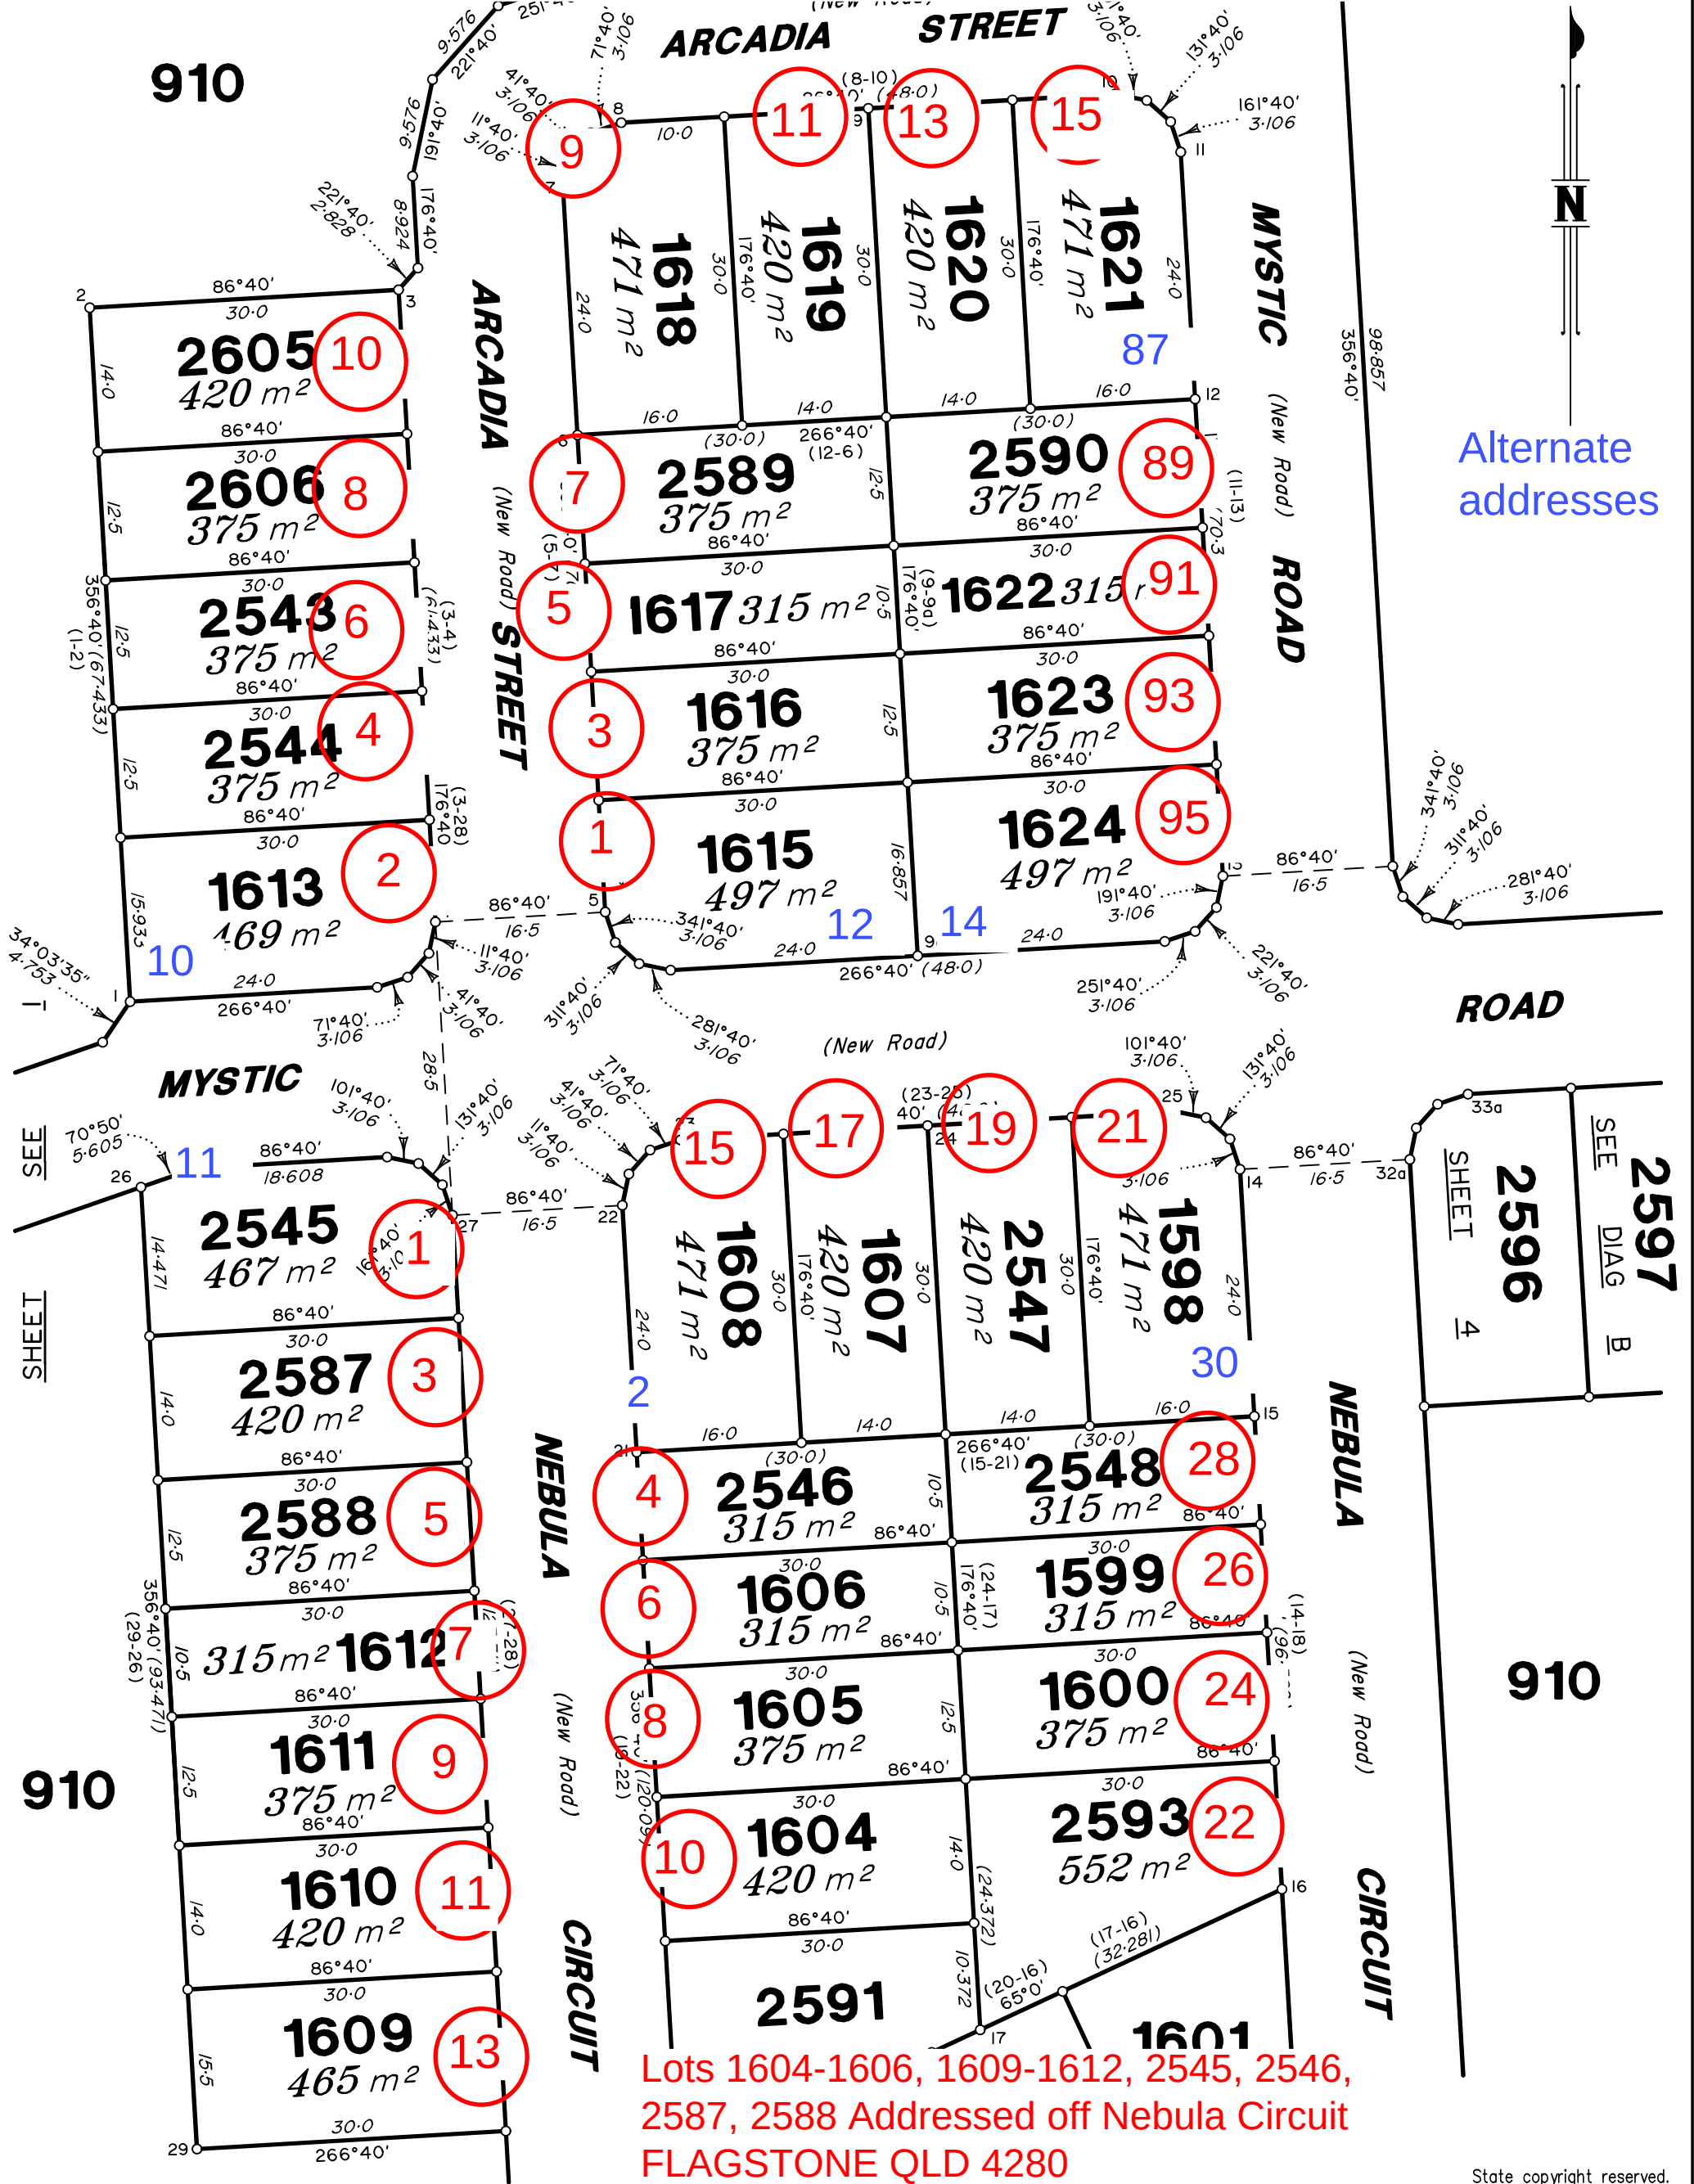


DIAGRAM B

Scale 1:500

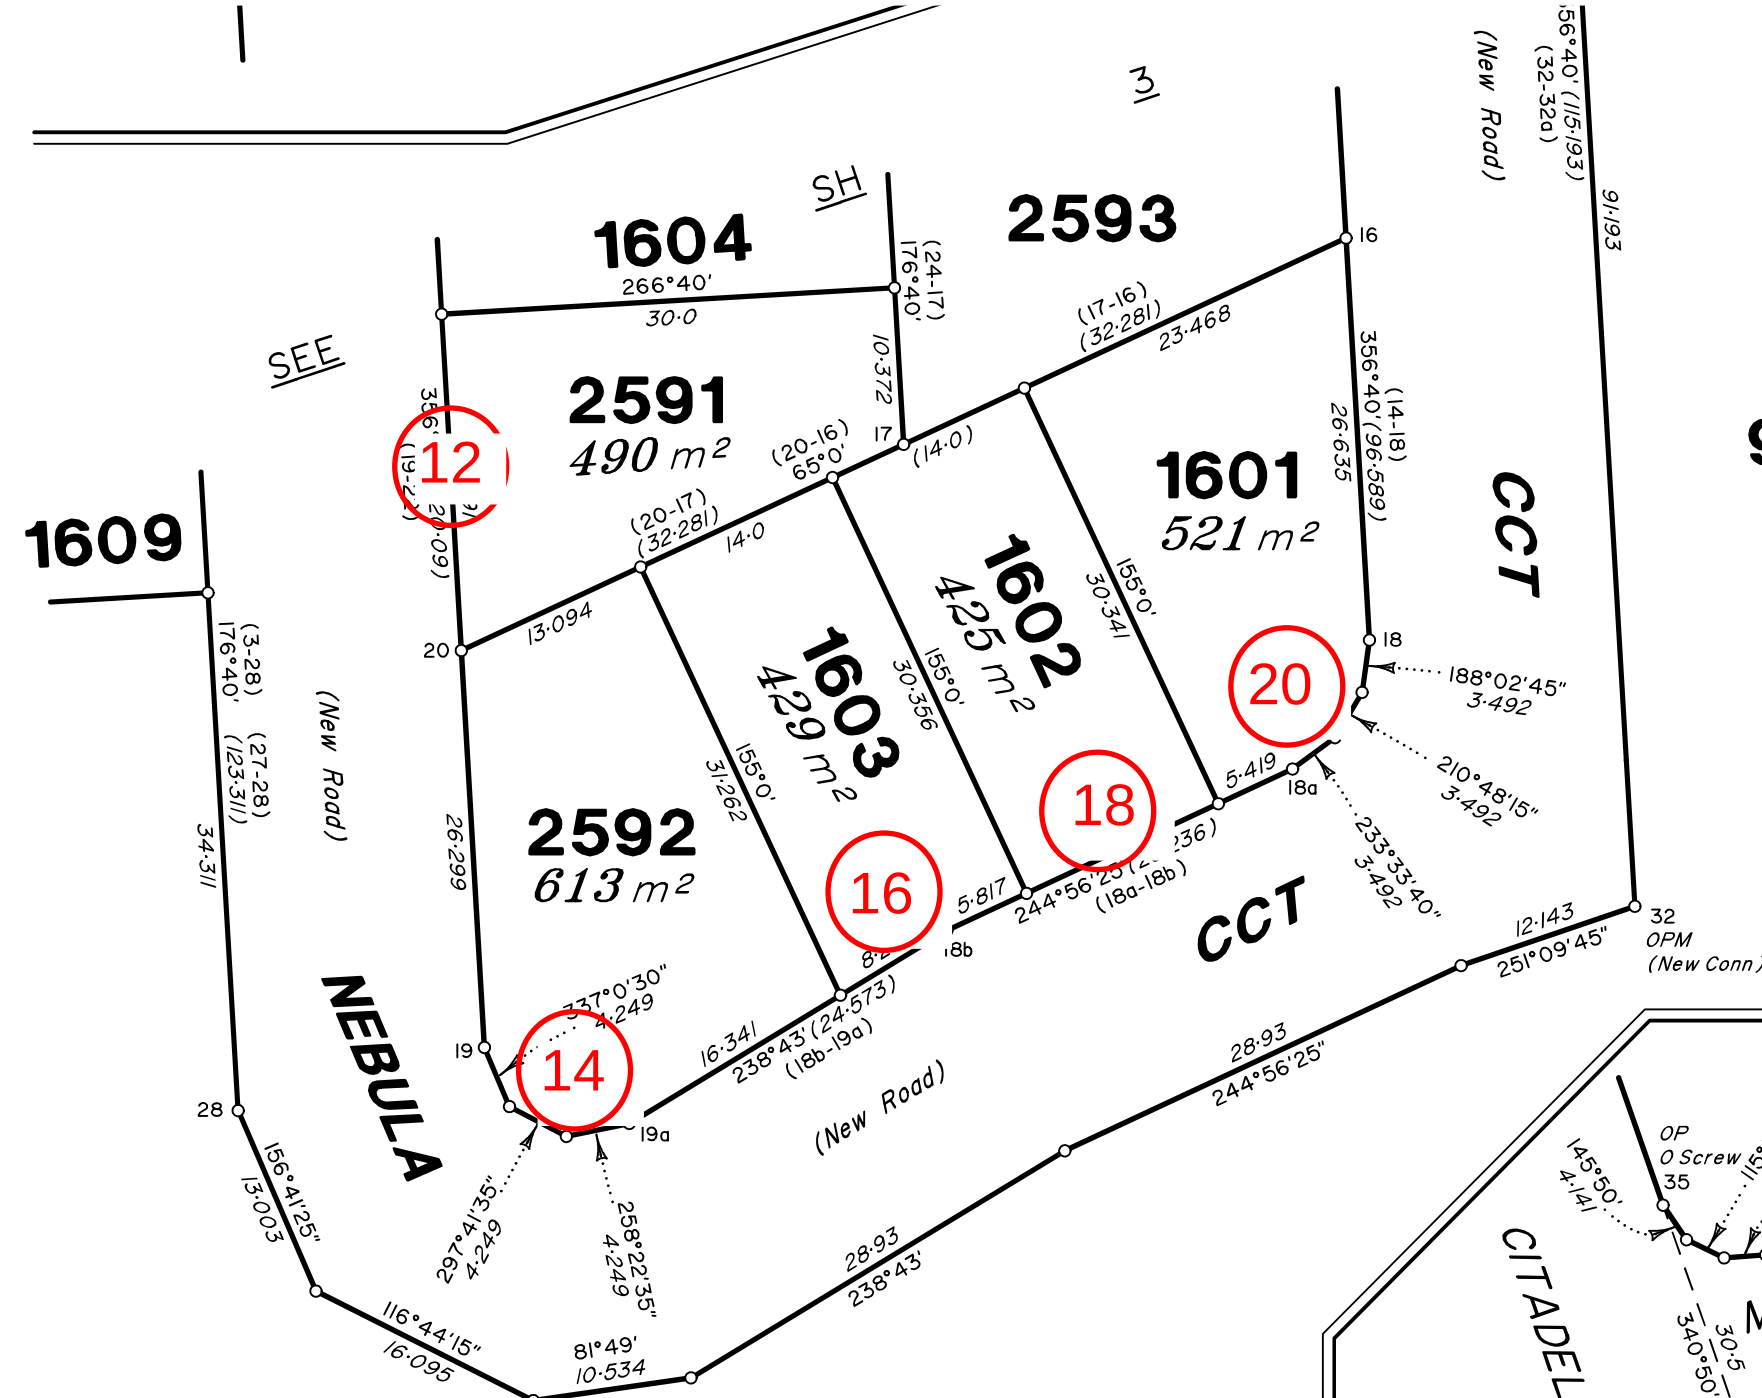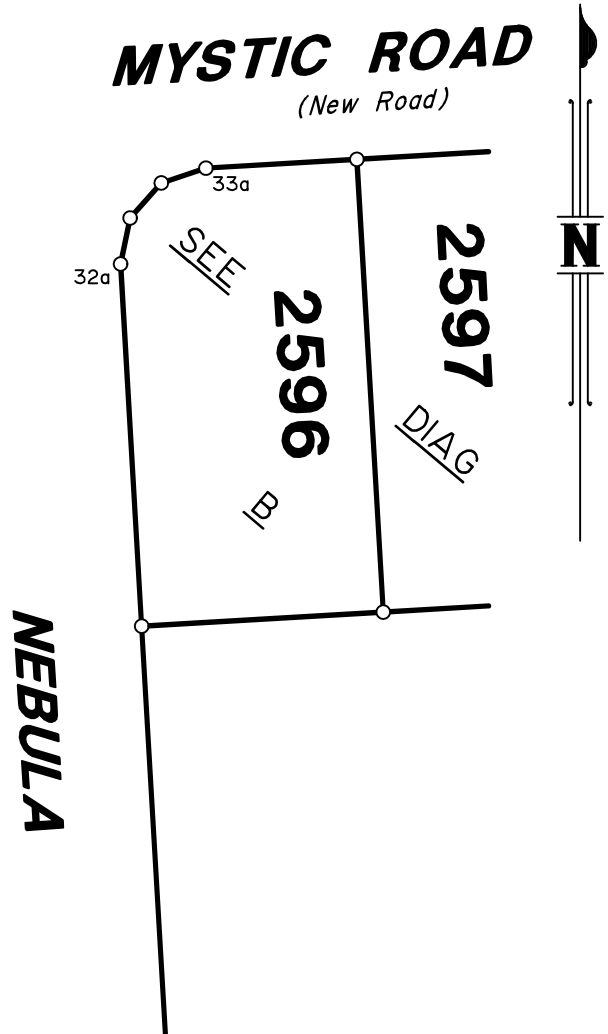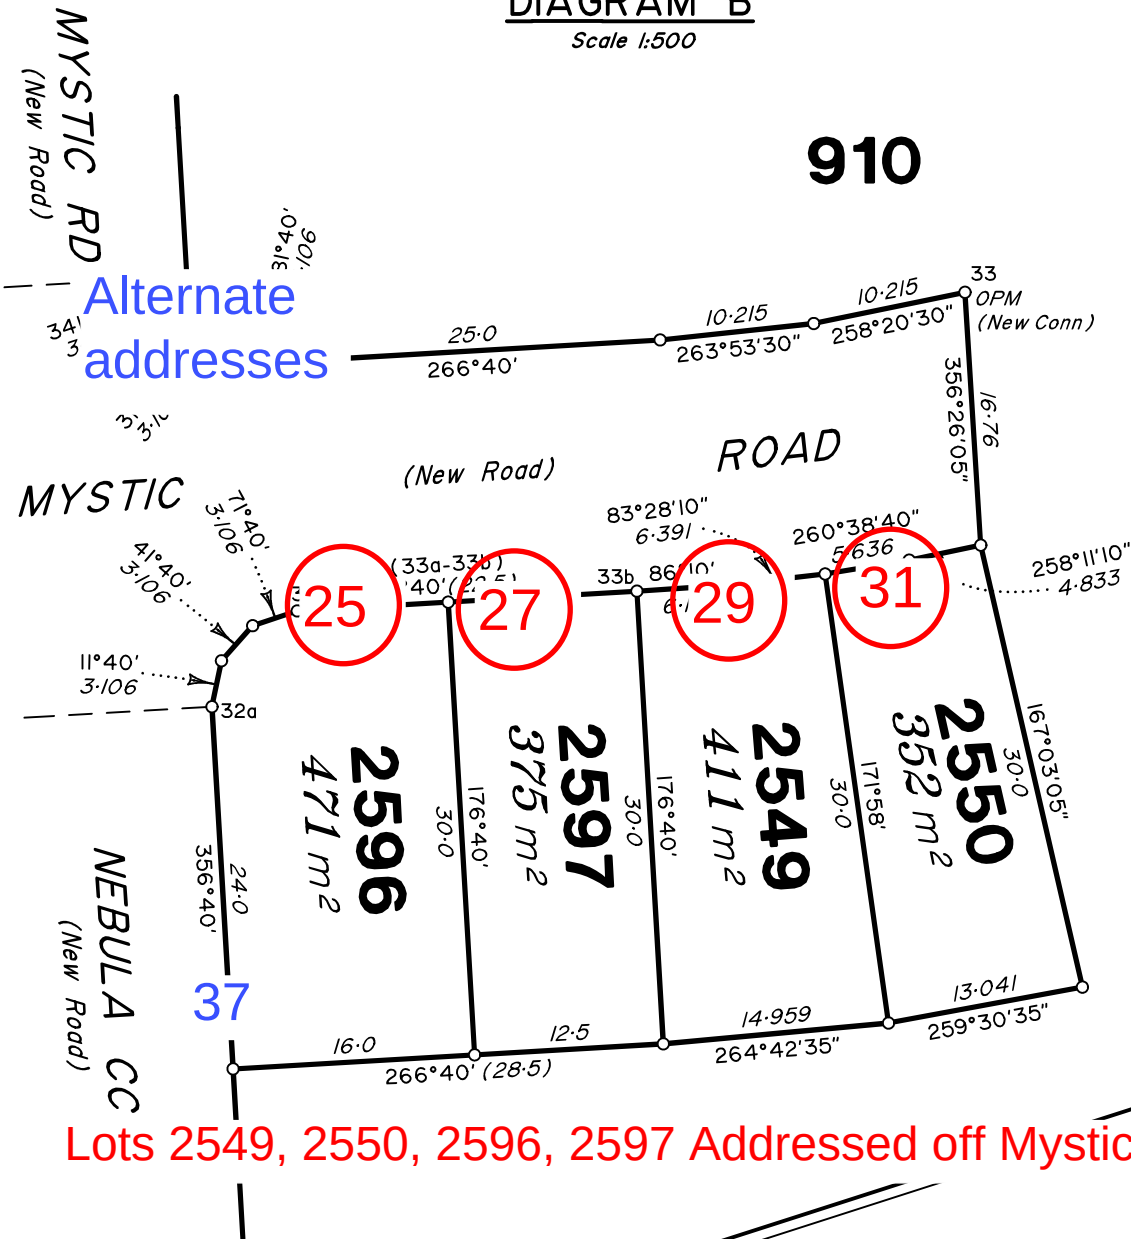

Lots 1601-1603, 2591, 2592 Addressed off Nebula Circuit
FLAGSTONE QLD 4280

Scale 1:500 Lengths are in Metres

DIAGRAM C

Scale 1:750

Insert
Plan
Number

SP352610



State copyright reserved.

All dimensions shown on this sheet are original and have been
compiled from SP352165 in the Department of Natural Resources
and Mines, Manufacturing and Regional and Rural Development.

DIAGRAM F

Scale 1:1000

910

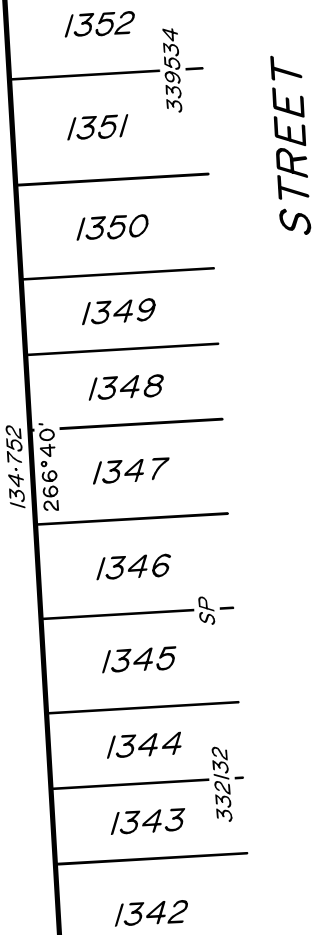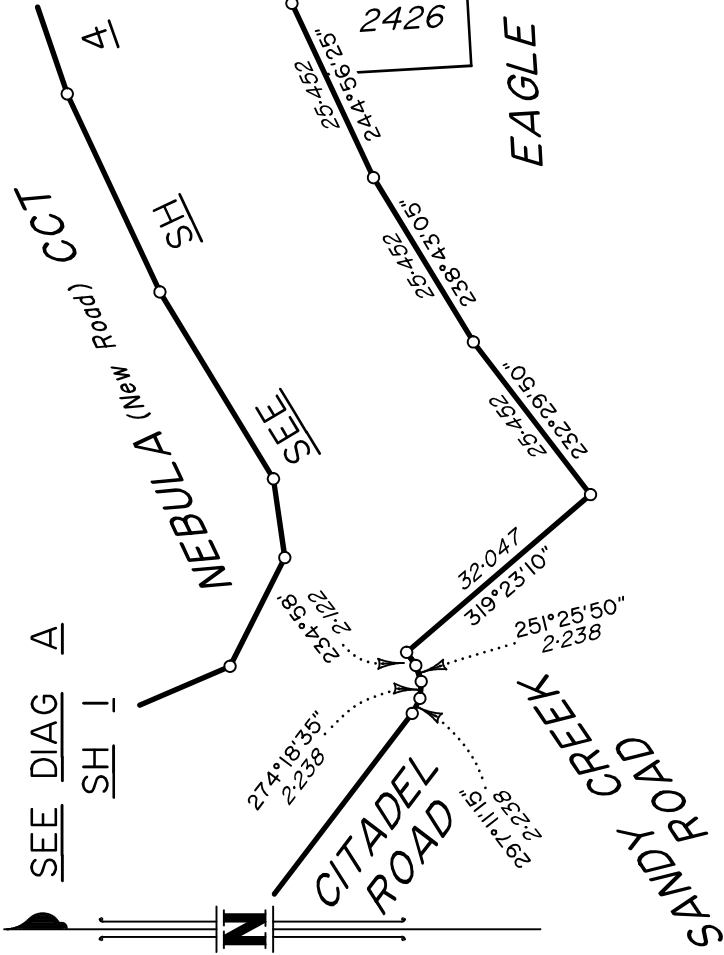

EAGLE

STREET

FALCON

DIAGRAM D

Scale 1:1000

ADDITIONAL SHEET

910




SEE DIAG D


FALCON CIRCUIT

DIAGRAM E

Scale 1:1000

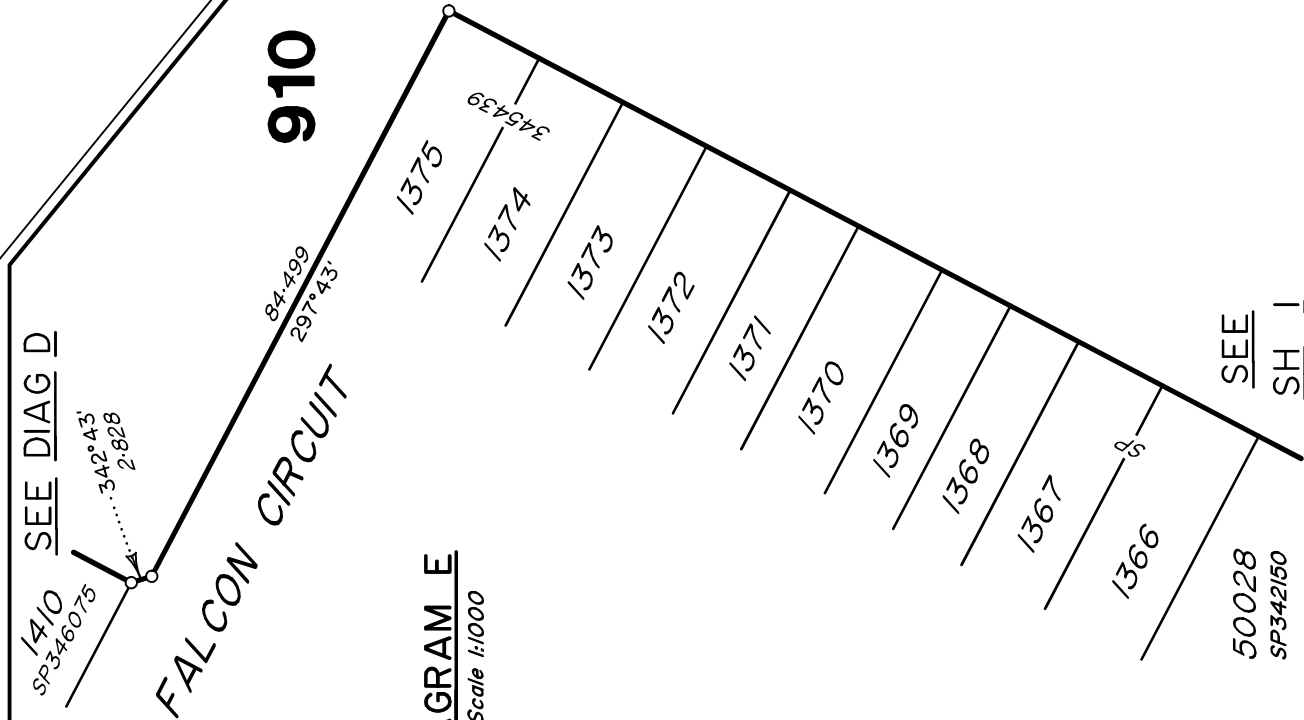

Scale 1:1000 Lengths are in Metres

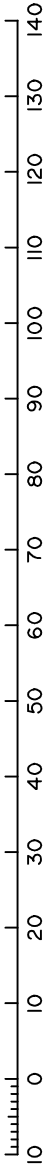

State copyright reserved.


Insert
Plan
Number

SP352610

SEE
SH I

50028
SP342150

430109-14061 4F

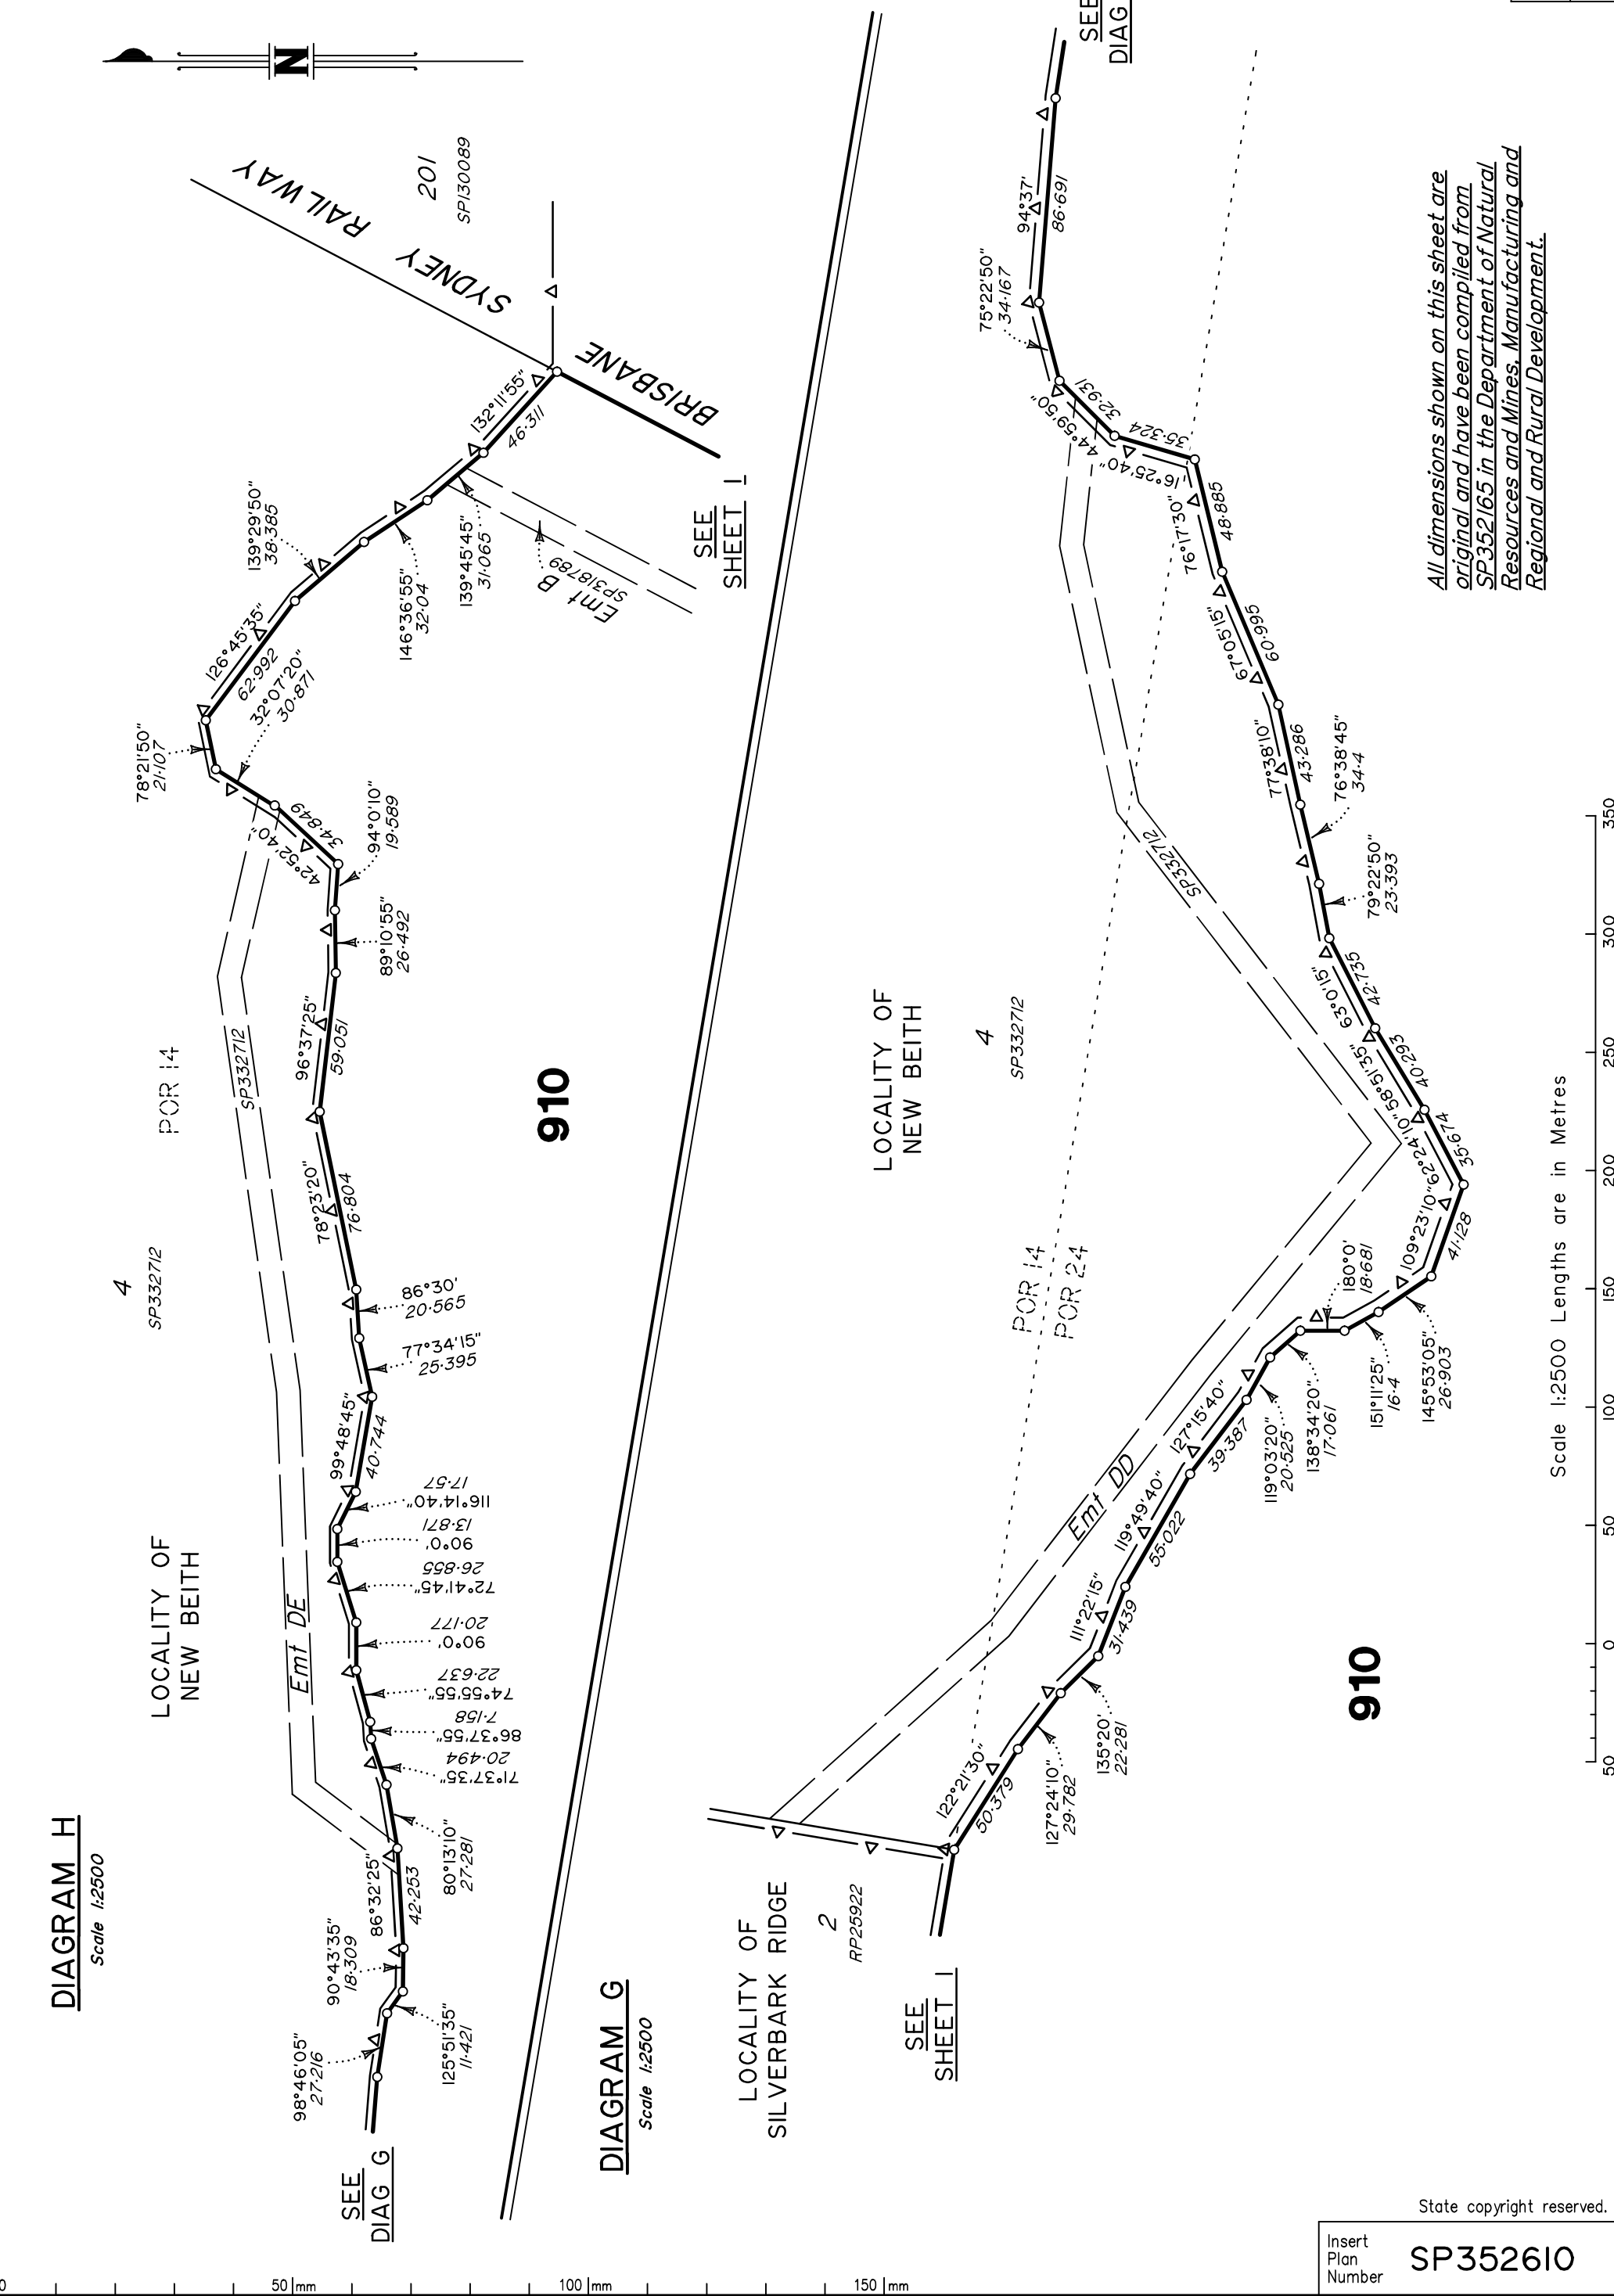



SEE SHEET 1

ROAD

CITADEL

910

SEE
SHEET 1

NEW

BEITH

ROAD

All dimensions shown on this sheet are original and have been compiled from SP352165 in the Department of Natural Resources and Mines, Manufacturing and Regional and Rural Development.

Scale 1:800 Lengths are in Metres

