


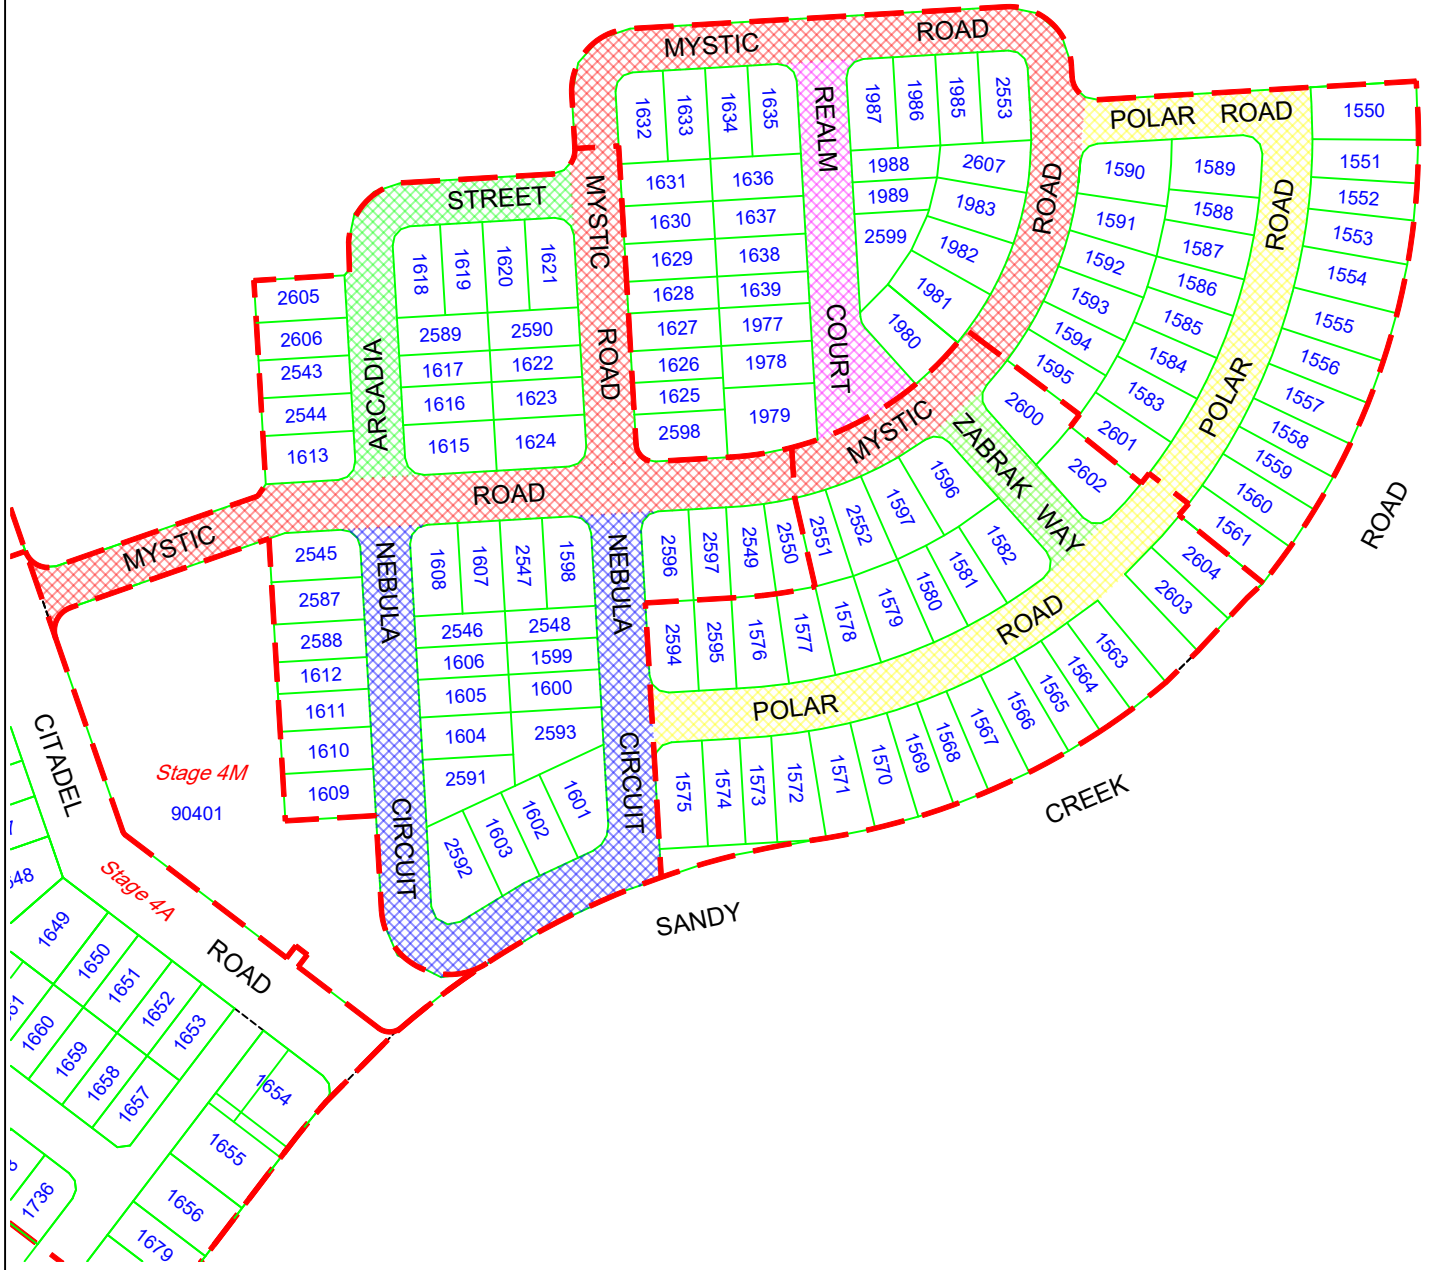

Stage 40i
90404



THESE DESIGNS AND DRAWINGS ARE COPYRIGHT AND ARE NOT TO BE USED OR REPRODUCED WITHOUT THE WRITTEN PERMISSION OF VERIS

IMPORTANT NOTES:
(These notes are an integral part of this plan)
This plan has been prepared for Flagstone for the purposes of Street Naming Plan
It is not to be used by any other person or corporation or for any other purposes.

Copyright © Veris Australia Pty Ltd
September 2025

Data Sources

Cadastral Boundaries	30109-LC-Master(DL)
Contours / Topographic	.
Aerial Images	.
Flood Level	.
Engineering Design	.
Architectural Design	.
Landscape Design	.

Locality:	FLAGSTONE
Local Authority:	LCC
Projection:	.
Horizontal Meridian:	.
Vertical Level Datum:	.
Level Origin:	.
Scale:	1:2500 (A4)
Surveyed:	.
Designed:	.
Drawn:	TEM
Checked:	.
Plot Date:	16 Sep, 2025
Computer File Ref:	30109 4F 4G 4H STREET NAMES.dwg

Street Naming
For
Flagstone Stages
4F 4G 4H



BRISBANE (07) 3666 4700
WHITSUNDAYS (07) 4945 8000
MACKAY (07) 4507 9002
CAIRNS (07) 4252 9400
veris.com.au
ACN 615 735 727
Veris Australia Pty Ltd

C	Amend Plan	15/09/2025	TEM
B	Amend street names	29/11/2024	DE
A	Original	25/11/2024	TEM
Issue	Revision	Date	Drawn

Drawing No Issue

30109 4F 4G 4H STREET NAMES C

