

SURVEY PLAN

Total Area of New Road
(See Sheets 3 & 4) **5897 m²**


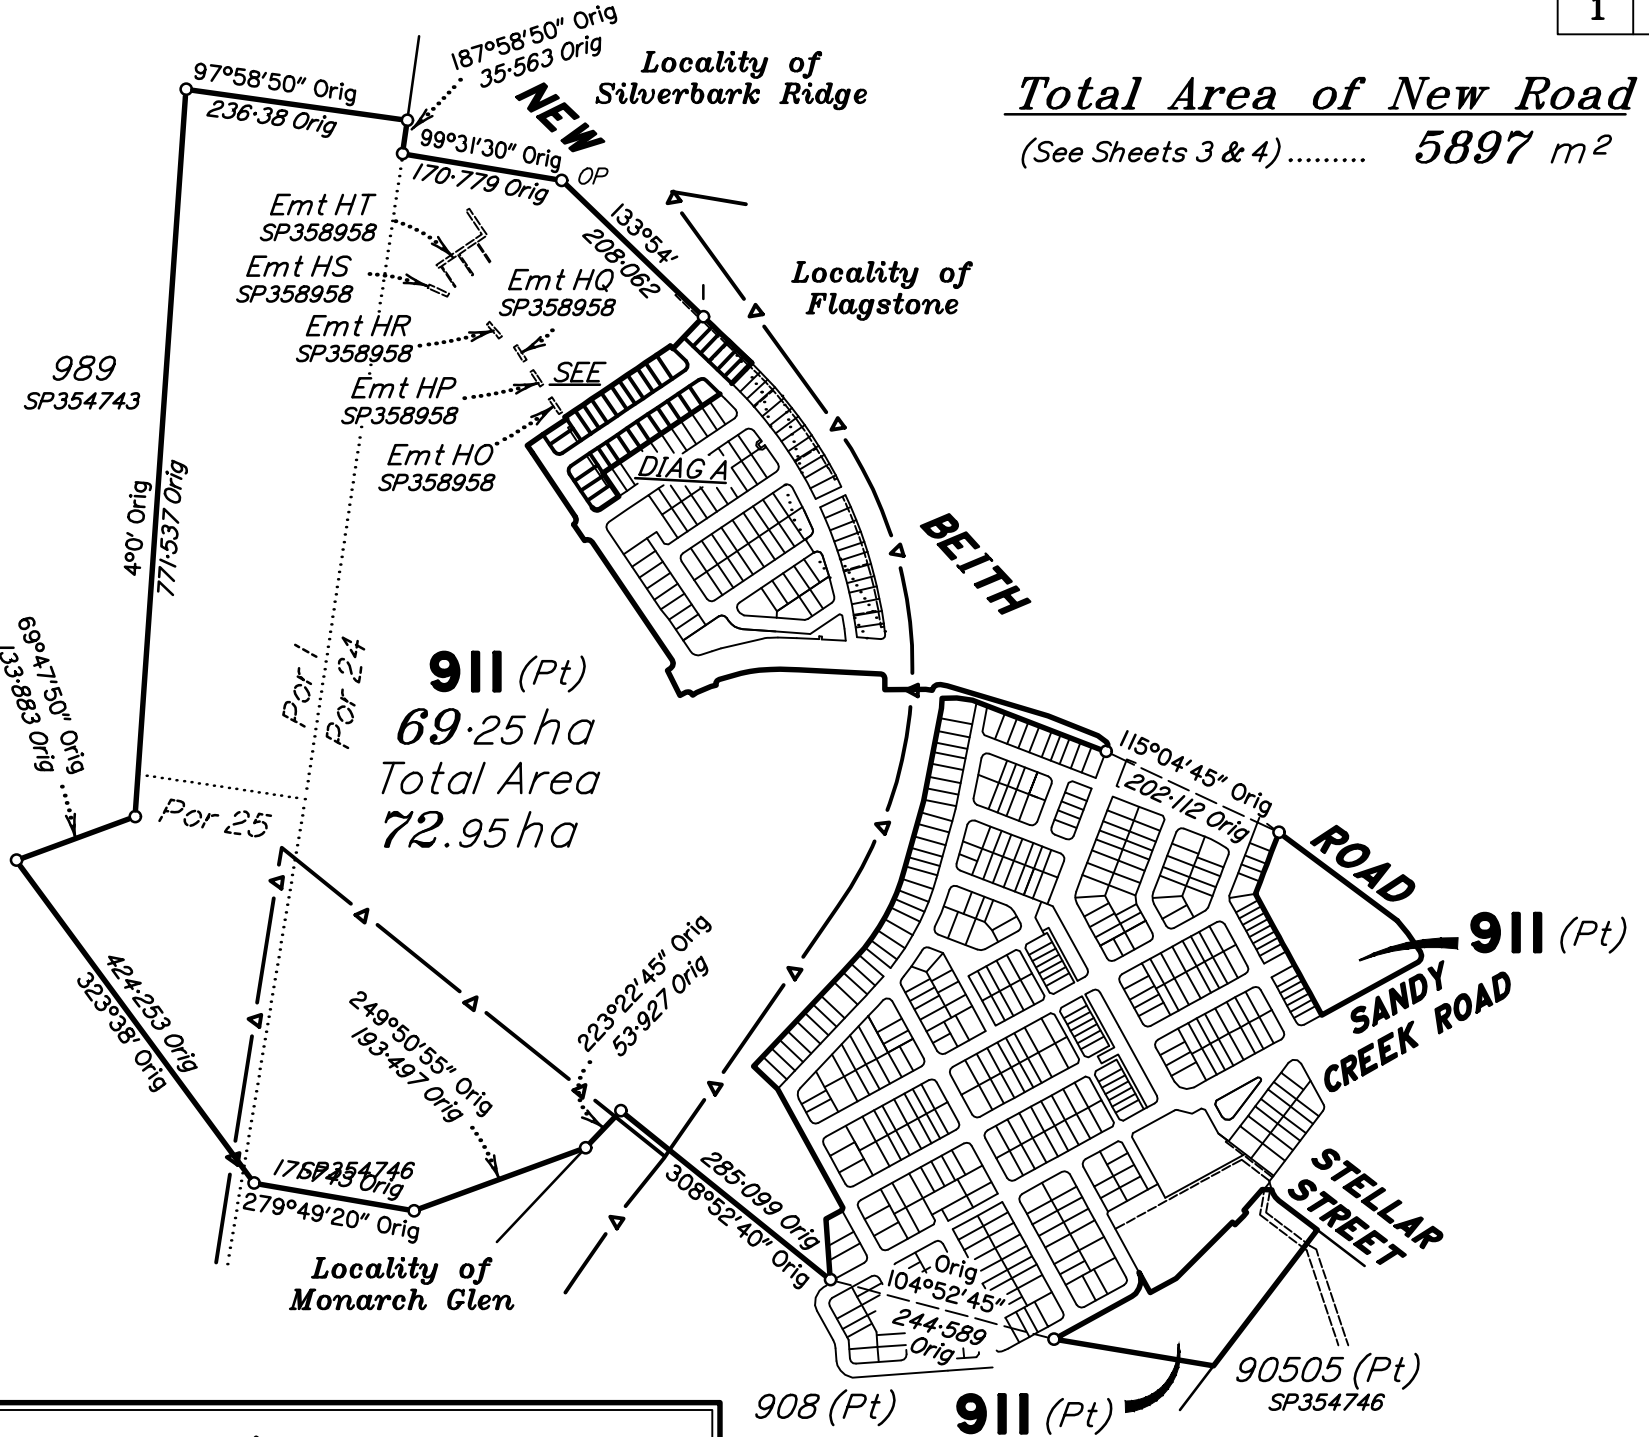


DIAGRAM A

Scale 1: 2000

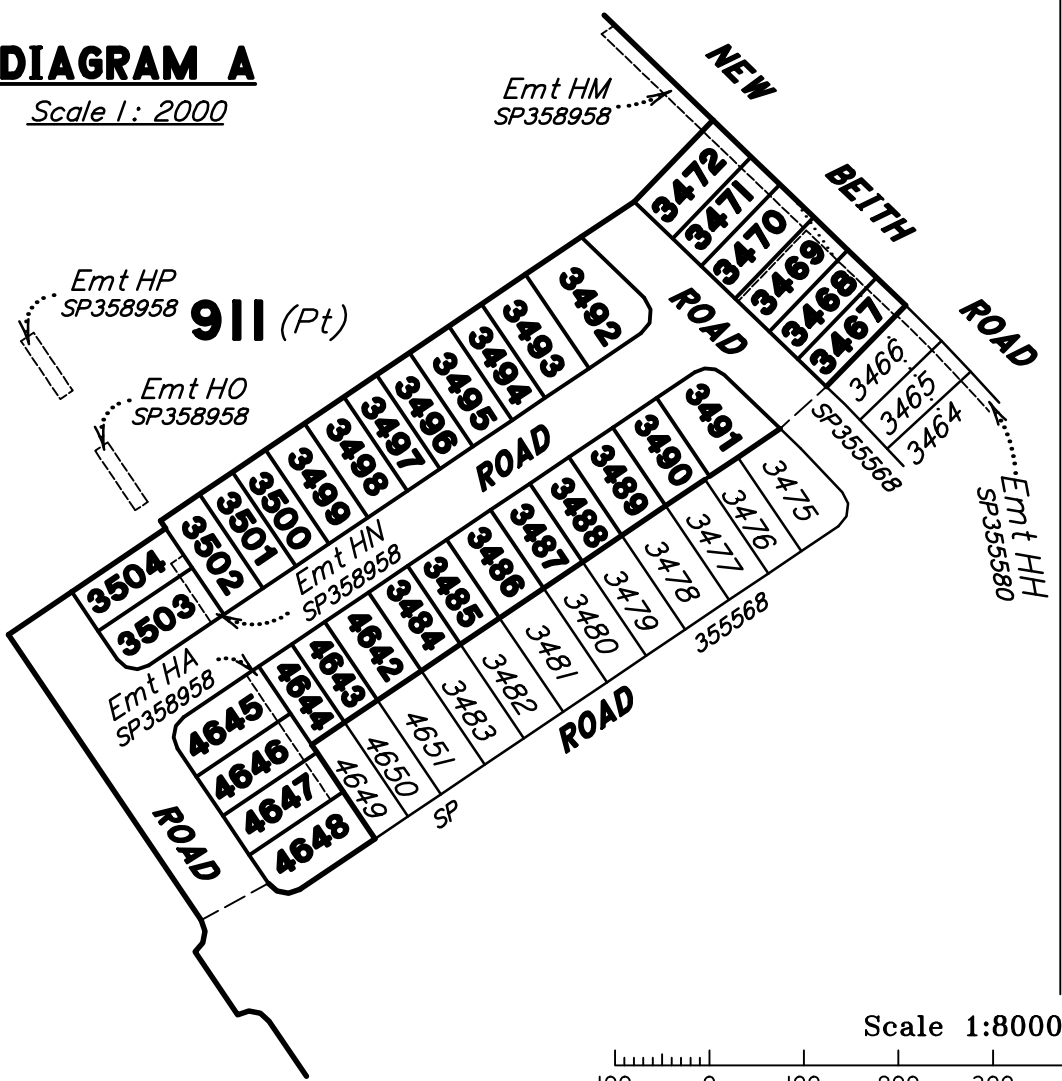

In accordance with Section 3.22 of the Cadastral Survey Requirements, corners have not been marked. For corner marks and reference marks see IS238515.


For details of lots 3467-3472 & 3487-3496 See Sheet 3.

For details of lots 3484-3486, 3497-3503 & 4642-4648 See Sheet 4.

Original information compiled from _____ in the Department of Natural Resources and Mines, Manufacturing and Regional and Rural Development.

For Reinstatement Report See Sheet 2.

Scale 1:8000 - Lengths are in metres.

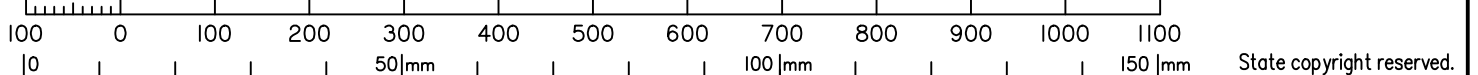

RPS AAP Consulting Pty Ltd (ACN 117 883 173) hereby certify that the land comprised in this plan was surveyed by the corporation, by _____, surveying graduate, for whose work the corporation accepts responsibility, under the supervision of _____, cadastral surveyor and that the plan is accurate, that the said survey was performed in accordance with the Survey and Mapping Infrastructure Act 2003 and Surveyors Act 2003 and associated Regulations and Standards and that the said survey was completed on _____

Authorised Delegate

Date

Plan of
Lots 911, 3467-3472, 3484-3504,
4642-4648 & New Road

Cancelling Lot 911 & 10900 on SP335572.

LOCAL GOVERNMENT: **LOGAN CITY**

LOCALITY: **FLAGSTONE/ SILVERBARK**

Meridian: **MGA (Zone 56) Vide SP353292**

Survey Records: **No**

Scale: **1:8000**
Format: **STANDARD**

SP358946

**WARNING : Folded or Mutilated Plans will not be accepted.
Plans may be rolled.
Information may not be placed in the outer margins.**

(Dealing No.)

4. Lodged by

(Include address, phone number, email, reference, and Lodger Code)

I. Existing		Created		
Title Reference	Description	New Lots	Road	Secondary Interests
-	Lot 911 on SP355572	911, 3467-3472, 3484-3504, 4642-4648	New Rd	-
-	Lot 10900 on SP355572	3467-3470		-

REINSTATEMENT REPORT

- This survey accepts the principles of reinstatement as applied on -.
- This plan is part of a staged development and follows on from - with no variation.

ENCUMBRANCE EASEMENT ALLOCATIONS

Easement	Lots to be Encumbered
722099746 (Emt EW on SP338140)	911
(Emt HA on SP358958)	4645-4647
(Emt HL on SP358958)	3469-3467
(Emt HM on SP358958)	911 & 3469-3472
(Emt HN on SP358958)	3503-3504
(Emt HO on SP358958)	911
(Emt HP on SP358958)	911
(Emt HQ on SP358958)	911
(Emt HR on SP358958)	911
(Emt HS on SP358958)	911
(Emt HT on SP358958)	911

MORTGAGE ALLOCATIONS

Mortgage	Lots Fully Encumbered	Lots Partially Encumbered
722151745	911, 3471-3472, 3484-3504, 4642-4648	3467-3470

EXISTING ADMINISTRATIVE ADVICE ALLOCATIONS

Administrative Advice	Lots to be Encumbered
711464446	911, 3467-3472, 3484-3504, 4642-4648
712298369	911, 3467-3472, 3484-3504, 4642-4648
713408554	911, 3467-3472, 3484-3504, 4642-4648

3467-3470 3471-3472, 3484-3504, 4642-4648 911	Por 24 & Lot 10900 on SP355577 Por 24 Por 1, Por 24 & Por 25
Lots	Orig

2. Orig Grant Allocation :

3. References :

Dept File :
Local Govt :
Surveyor : TLX370977

5. Passed & Endorsed :

By: RPS AAP CONSULTING PTY LTD
ACN 117 883 173
Date :
Signed :
Designation : Authorised Delegate

6. Building Format Plans only.

I certify that :
* As far as it is practical to determine, no part of the building shown on this plan encroaches onto adjoining lots or road;
* Part of the building shown on this plan encroaches onto adjoining * lots and road

.....
Cadastral Surveyor/Director* Date

*delete words not required

7. Lodgement Fees :

Survey Deposit \$
Lodgement \$
.....New Titles \$
Photocopy \$
Postage \$
TOTAL \$

8. Insert
Plan
Number



SP358946

REFERENCE MARKS

STN	TO	ORIGIN	BEARING	DIST

Area of New Road

(3-4-18-19-20-27-28-30-17-3)..... **2344 m²**

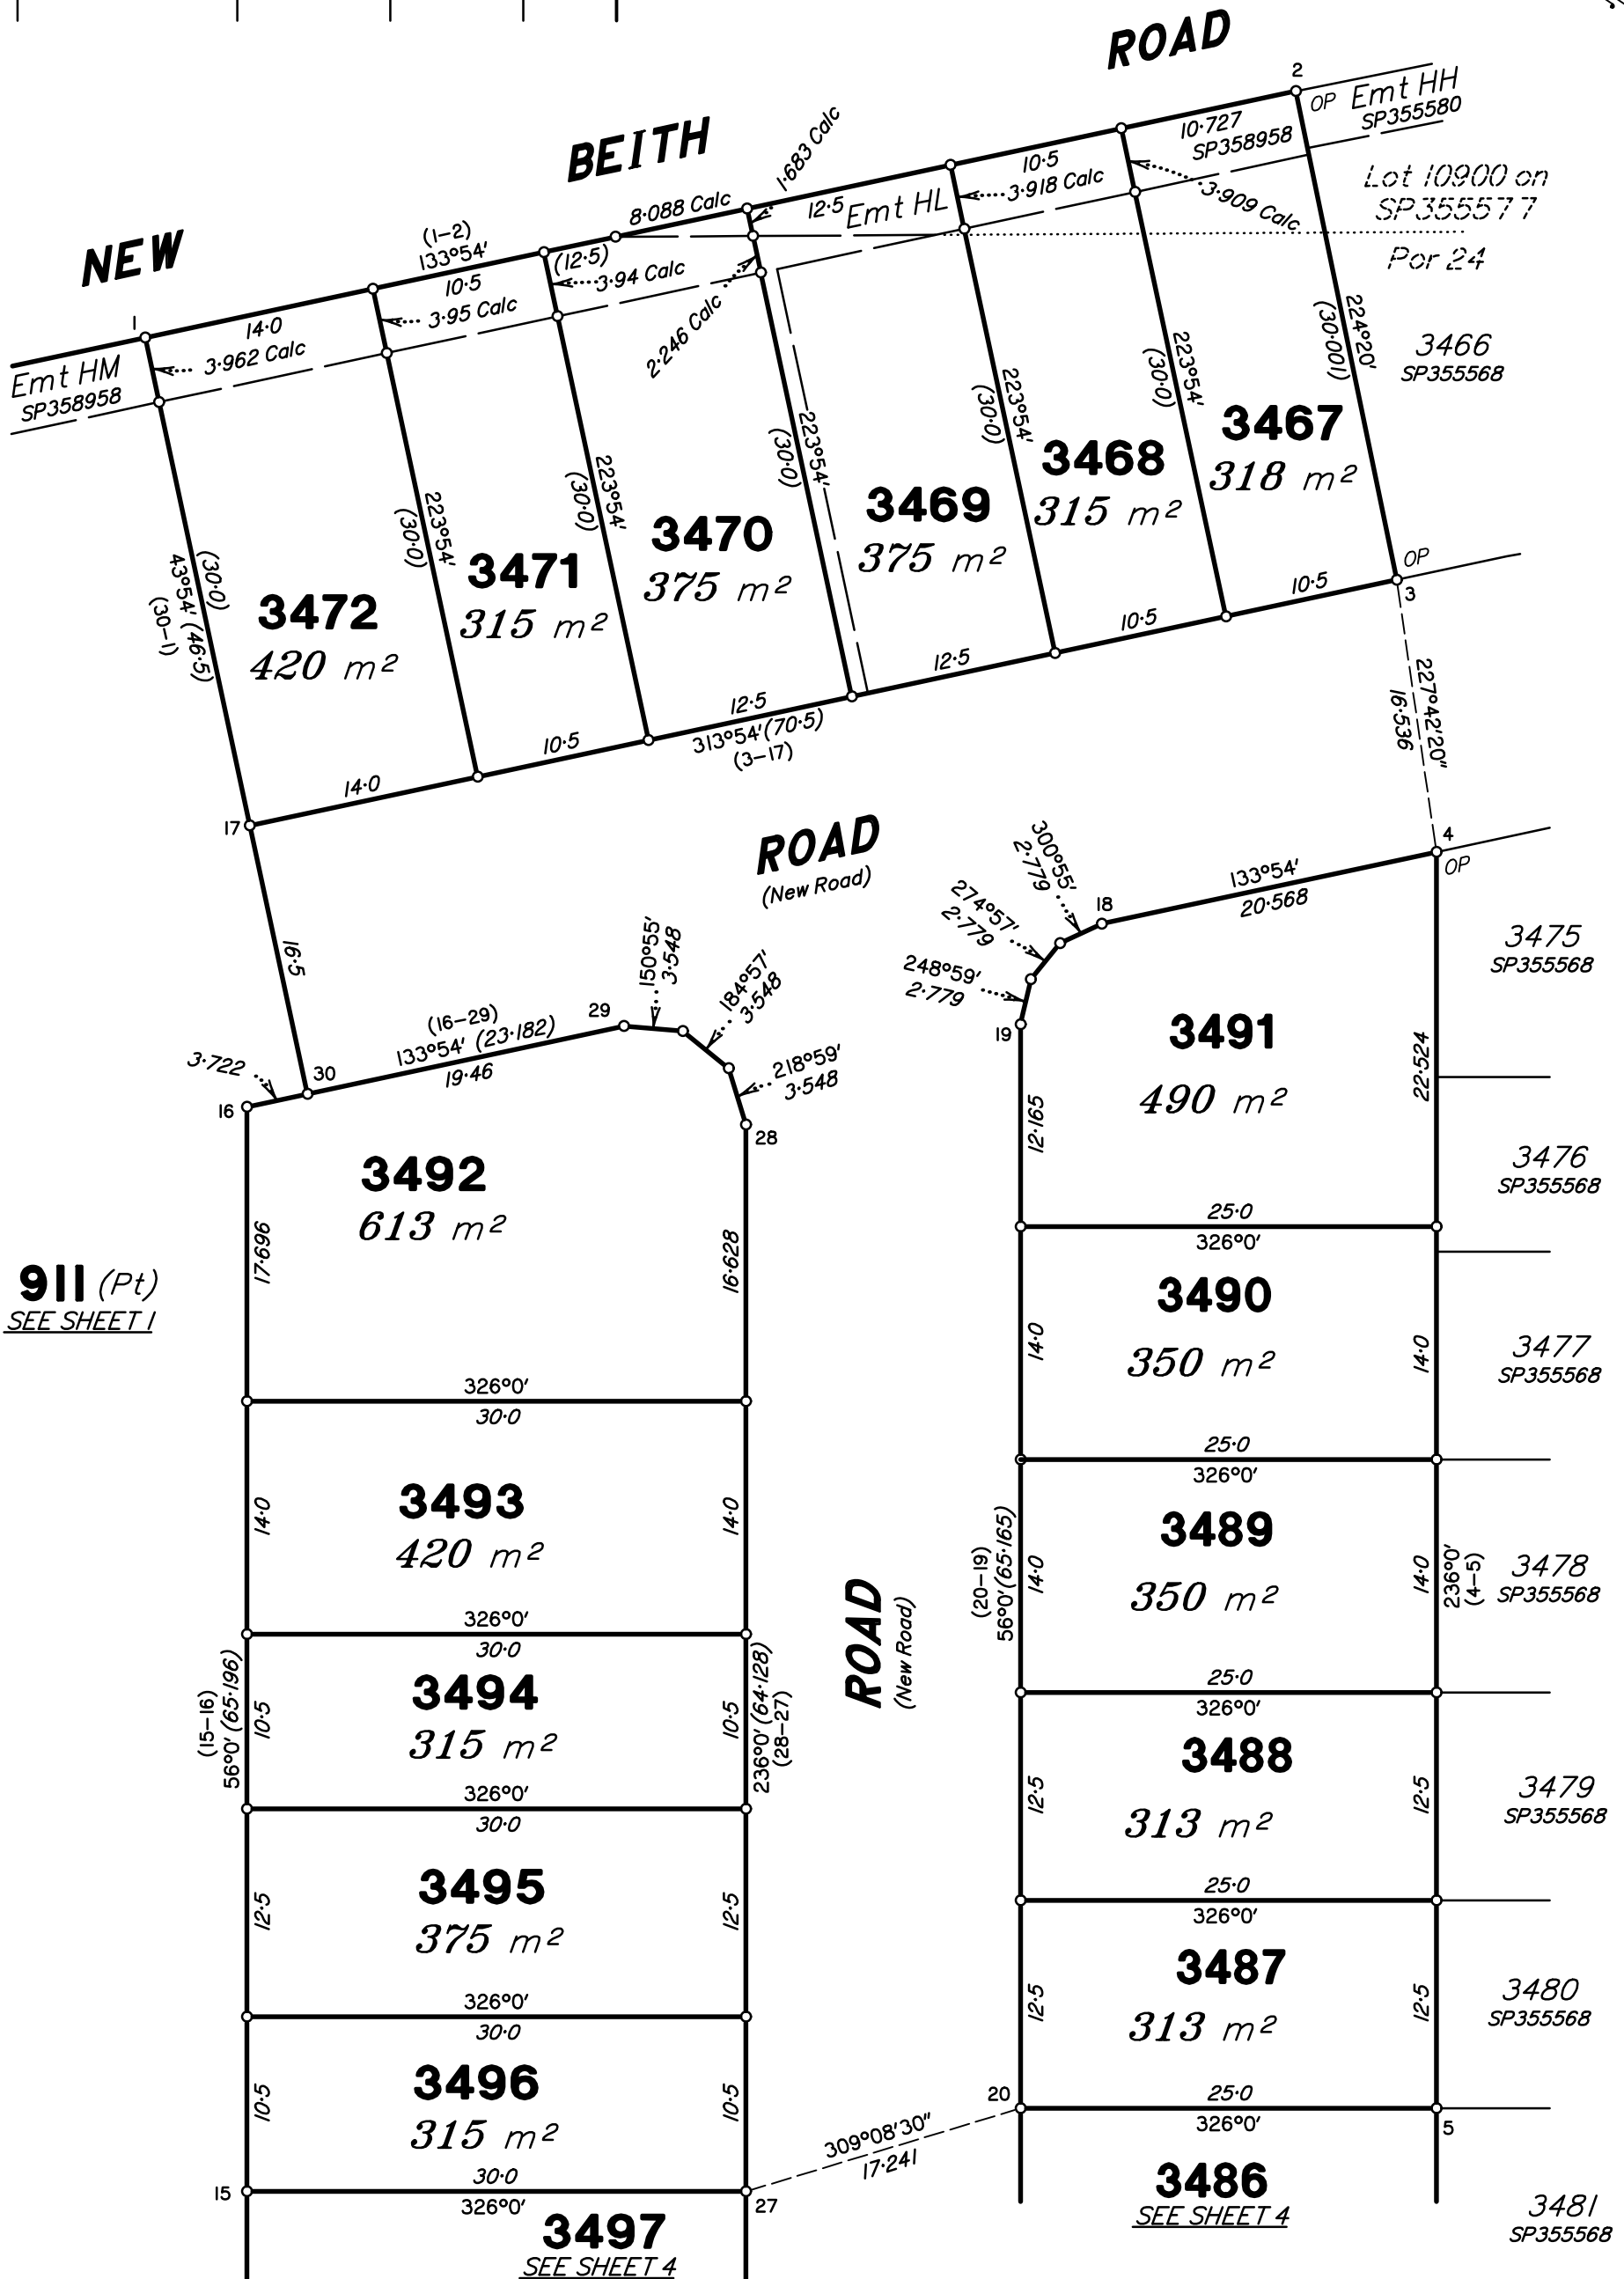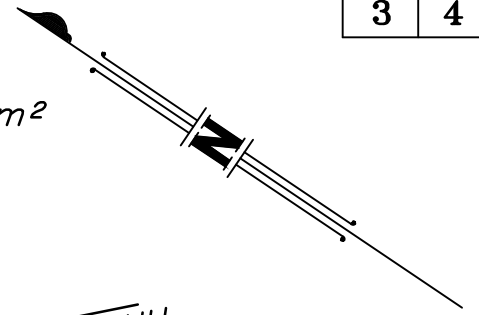


911 (Pt)
SEE SHEET 1

3486
SEE SHEET 4


3497
SEE SHEET 4

Scale 1:400 - Lengths are in metres.

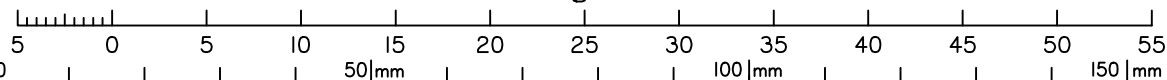

State copyright reserved.

Insert Plan Number **SP358946**

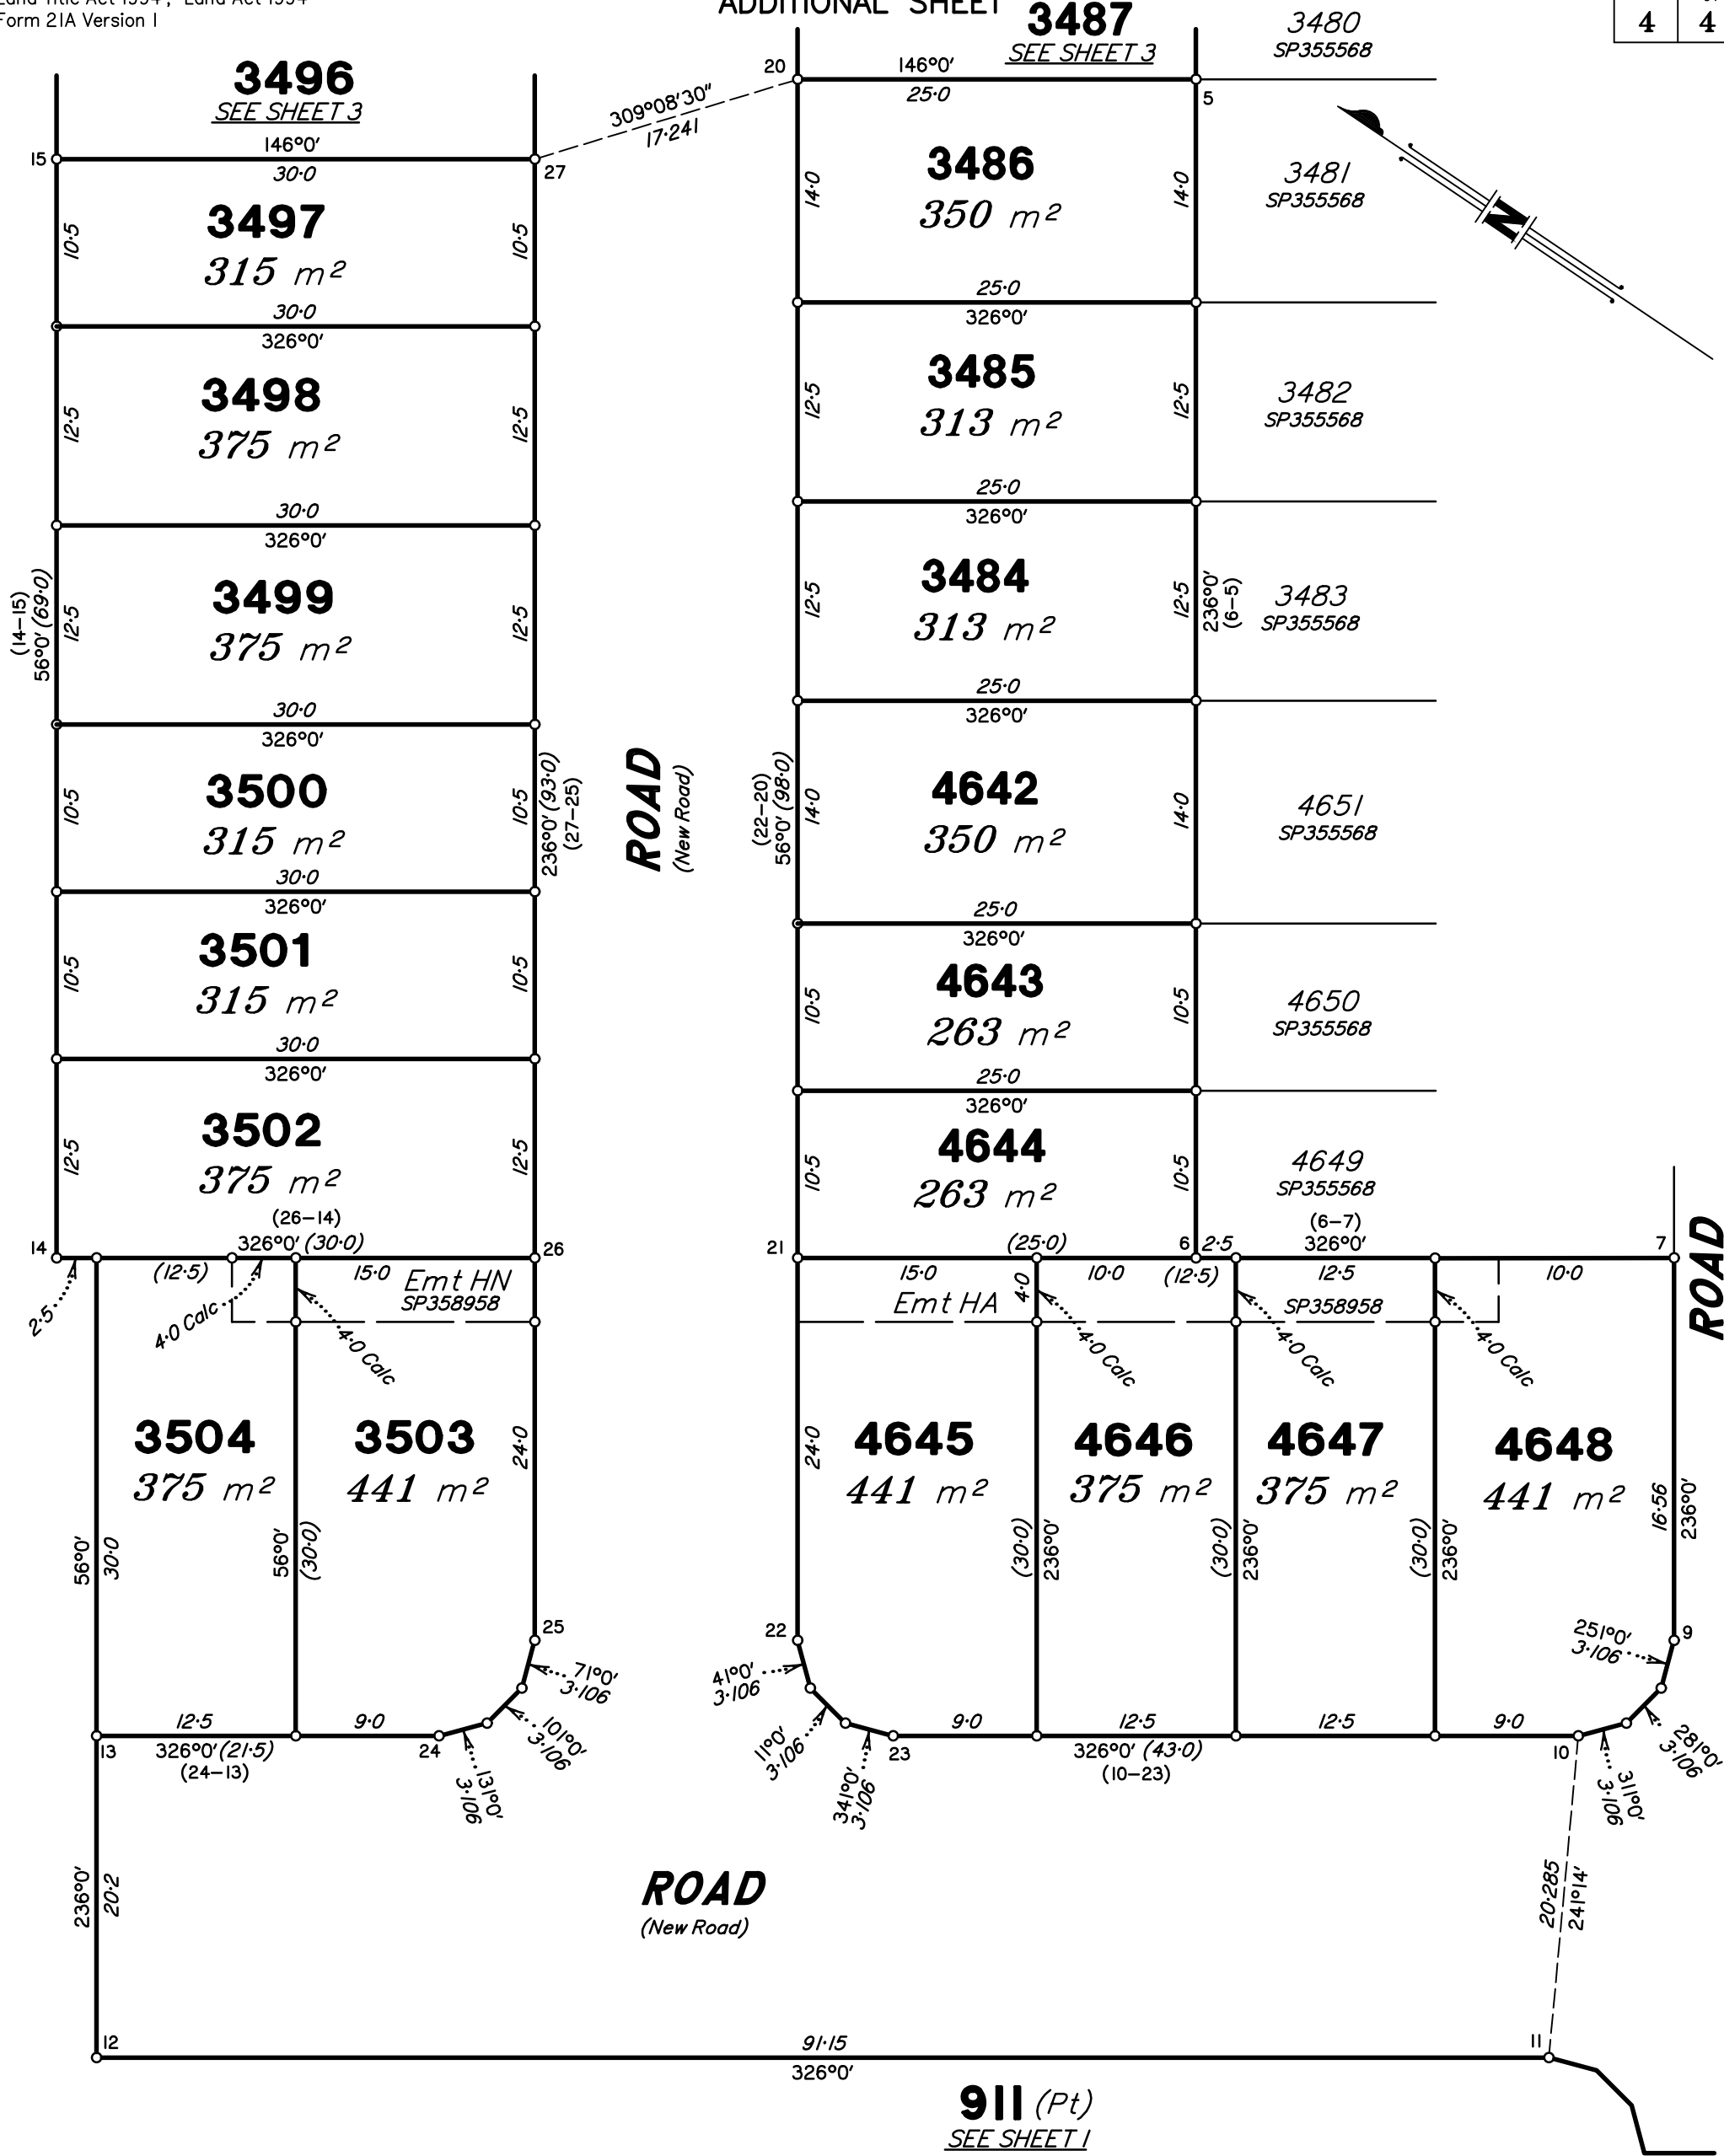


REFERENCE MARKS

STN	TO	ORIGIN	BEARING	DIST

Area of New Road

(20-22-23-10-11-12-13-24-25-27-20) **3553 m²**

Scale 1:400 - Lengths are in metres.

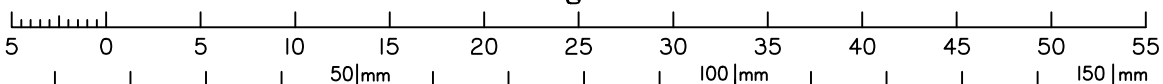

State copyright reserved.

Insert Plan Number **SP358946**