


Locality Diagram

Not to Scale

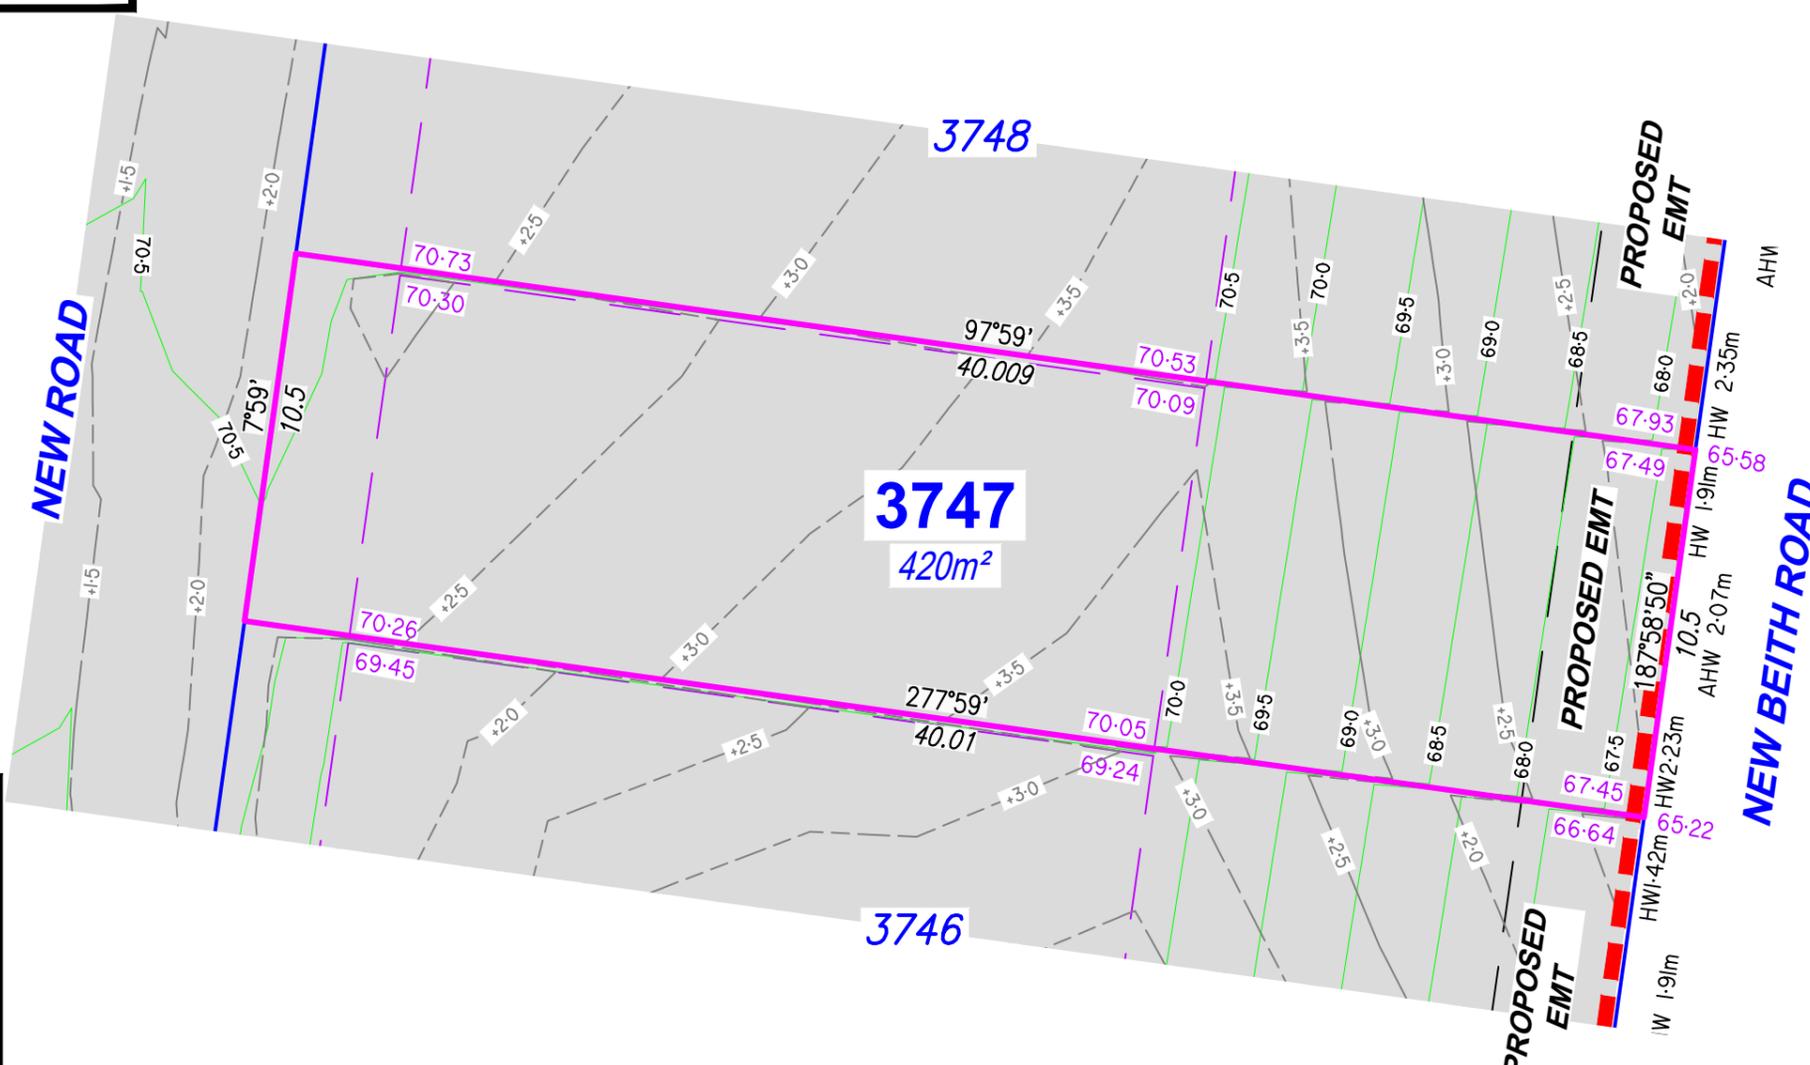

Legend

- Proposed Earthworks Pad
- Fill Depth Contour
- Proposed Surface Contour
- Retaining Wall
- Proposed Surface Level 48.05
- Height of Wall(s) HW 1.6m
- Average Height of Wall(s) AHW 1.4m
- Proposed Easement
- Extent of Fill

DISCLOSURE PLAN

For Proposed Lot 3747
on SP362487
Flagstone - Stage 12C

CURRENTLY DESCRIBED AS
RPD Lots 989 SP354743

LOCALITY Silverback Ridge
LOCAL AUTHORITY Logan City Council

Notes

- Plan areas & dimensions are subject to Survey Plan registration.
- Proposed contours and retaining wall details are compiled from the engineering design provided by Colliers received on 27/01/2026.
- Depth of fill has been calculated from surveys compiled by RPS compared to proposed contours.
- The location of retaining walls shown are indicative only and may not represent the true width of the wall, refer to engineering drawing.
- All fill placement has been compacted under Level 1 supervision in accordance with Australian Standard AS3798-2007 'Guidelines on earthworks for commercial and residential developments'.
- Levels shown are referenced to the Australian Height Datum (AHD)
- This plan was prepared to satisfy Section 11 of the *Land Sales Act 1984*.
- Builders should not build off the design levels shown; a site survey is required.
- These notes are an integral part of this plan.

Drawn: GBF Date: 02/02/2026

Checked: GEL Date: 10/02/2026

Issue	Description	Date
DRAFT	Draft plans for review	02/02/26
ORIG	Issue to Client	11/02/26



SCALE 1:200 SHEET SIZE A3



rps RPS AAP Consulting Pty Ltd
ACN 117 883 173
ABN 97 117 883 173
Suite A.02, Level 1
114 Brisbane Street
Ipswich Qld 4305


© COPYRIGHT PROTECTS THIS PLAN
Unauthorised reproduction or amendment
not permitted. Please contact the author.
This plan has been prepared by RPS
Australia East Pty Ltd (Cadastral
Surveyor) to satisfy the requirements
of the Land Sales Act 1984.
T +61 7 3437 2000
F +61 7 3434 2009
W rpsgroup.com

DWG. TLX370977-050-Stg12C-Dis

PROJECT	PLAN	AMD.	SHEET
TLX370977	48/3747	Orig	1 of 1

Locality Diagram

Not to Scale

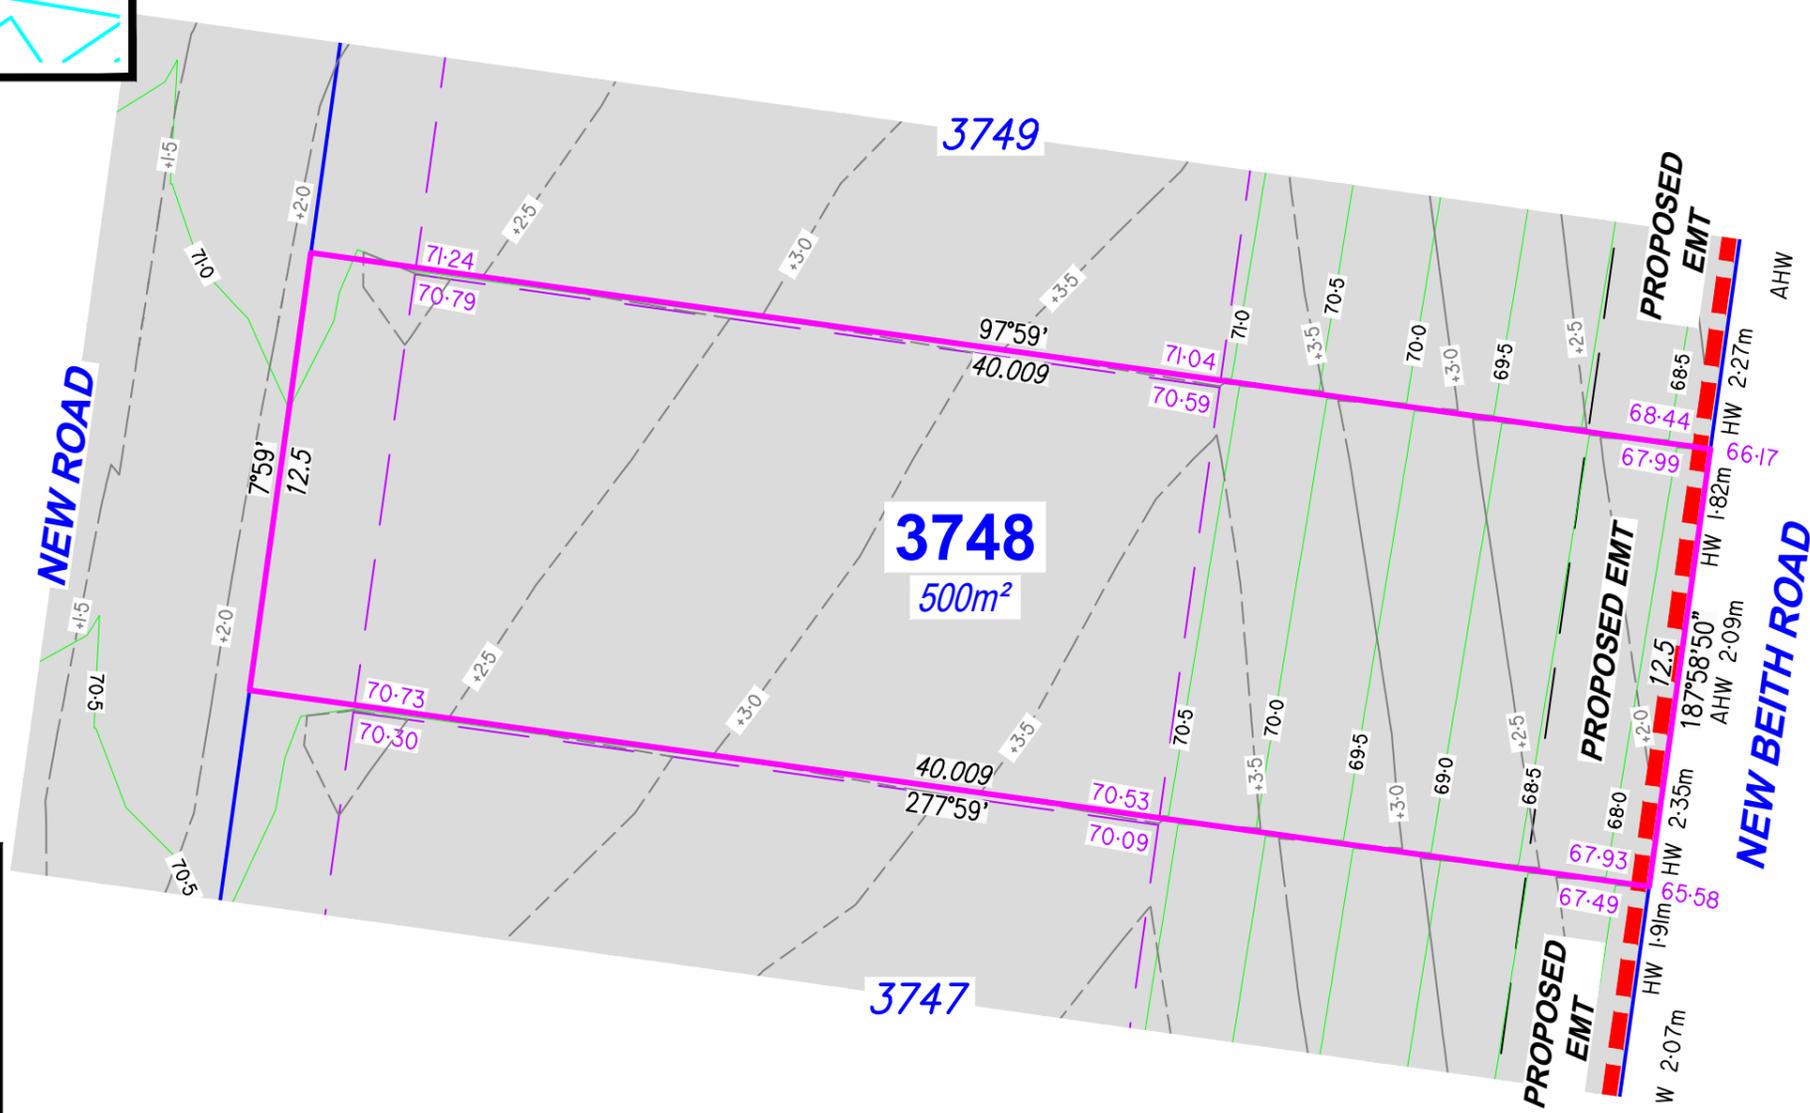

Legend

- Proposed Earthworks Pad —
- Fill Depth Contour - - - +0.5 - - -
- Proposed Surface Contour — 2.3 —
- Retaining Wall = = =
- Proposed Surface Level 48.05
- Height of Wall(s) HW 1.6m
- Average Height of Wall(s) AWH 1.4m
- Proposed Easement — — —
- Extent of Fill

DISCLOSURE PLAN

For Proposed Lot 3748
on SP362487
Flagstone - Stage 12C

CURRENTLY DESCRIBED AS
RPD Lot 989 on SP354743

LOCALITY Silverback Ridge
LOCAL AUTHORITY Logan City Council


Notes

- Plan areas & dimensions are subject to Survey Plan registration.
- Proposed contours and retaining wall details are compiled from the engineering design provided by Colliers received on 27/01/2026.
- Depth of fill has been calculated from surveys compiled by RPS compared to proposed contours.
- The location of retaining walls shown are indicative only and may not represent the true width of the wall, refer to engineering drawing.
- All fill placement has been compacted under Level 1 supervision in accordance with Australian Standard AS3798-2007 'Guidelines on earthworks for commercial and residential developments'.
- Levels shown are referenced to the Australian Height Datum (AHD)
- This plan was prepared to satisfy Section 11 of the *Land Sales Act 1984*.
- Builders should not build off the design levels shown; a site survey is required.
- These notes are an integral part of this plan.

Drawn: GBF Date: 02/02/2026

Checked: GEL Date: 10/02/2026

Issue	Description	Date
DRAFT	Draft plans for review	02/02/26
ORIG	Issue to Client	11/02/26

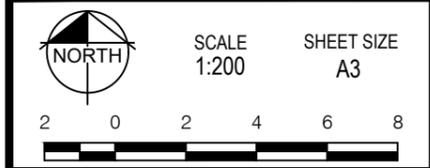

rps A TETRA TECH COMPANY
 RPS AAP Consulting Pty Ltd
 ACN 117 883 173
 ABN 97 117 883 173
 Suite A.02, Level 1
 114 Brisbane Street
 Ipswich Qld 4305
 T +61 7 3437 2000
 F +61 7 3434 2009
 W rpsgroup.com


© COPYRIGHT PROTECTS THIS PLAN
 Unauthorised reproduction or amendment
 not permitted. Please contact the author.
 This plan has been prepared by RPS
 Australia East Pty Ltd (Cadastral
 Surveyor) to satisfy the requirements
 of the Land Sales Act 1984.

DWG. TLX370977-050-Stg12C-Dis

PROJECT	PLAN	AMD.	SHEET
TLX370977	48/3748	Orig	1 of 1

Locality Diagram

Not to Scale

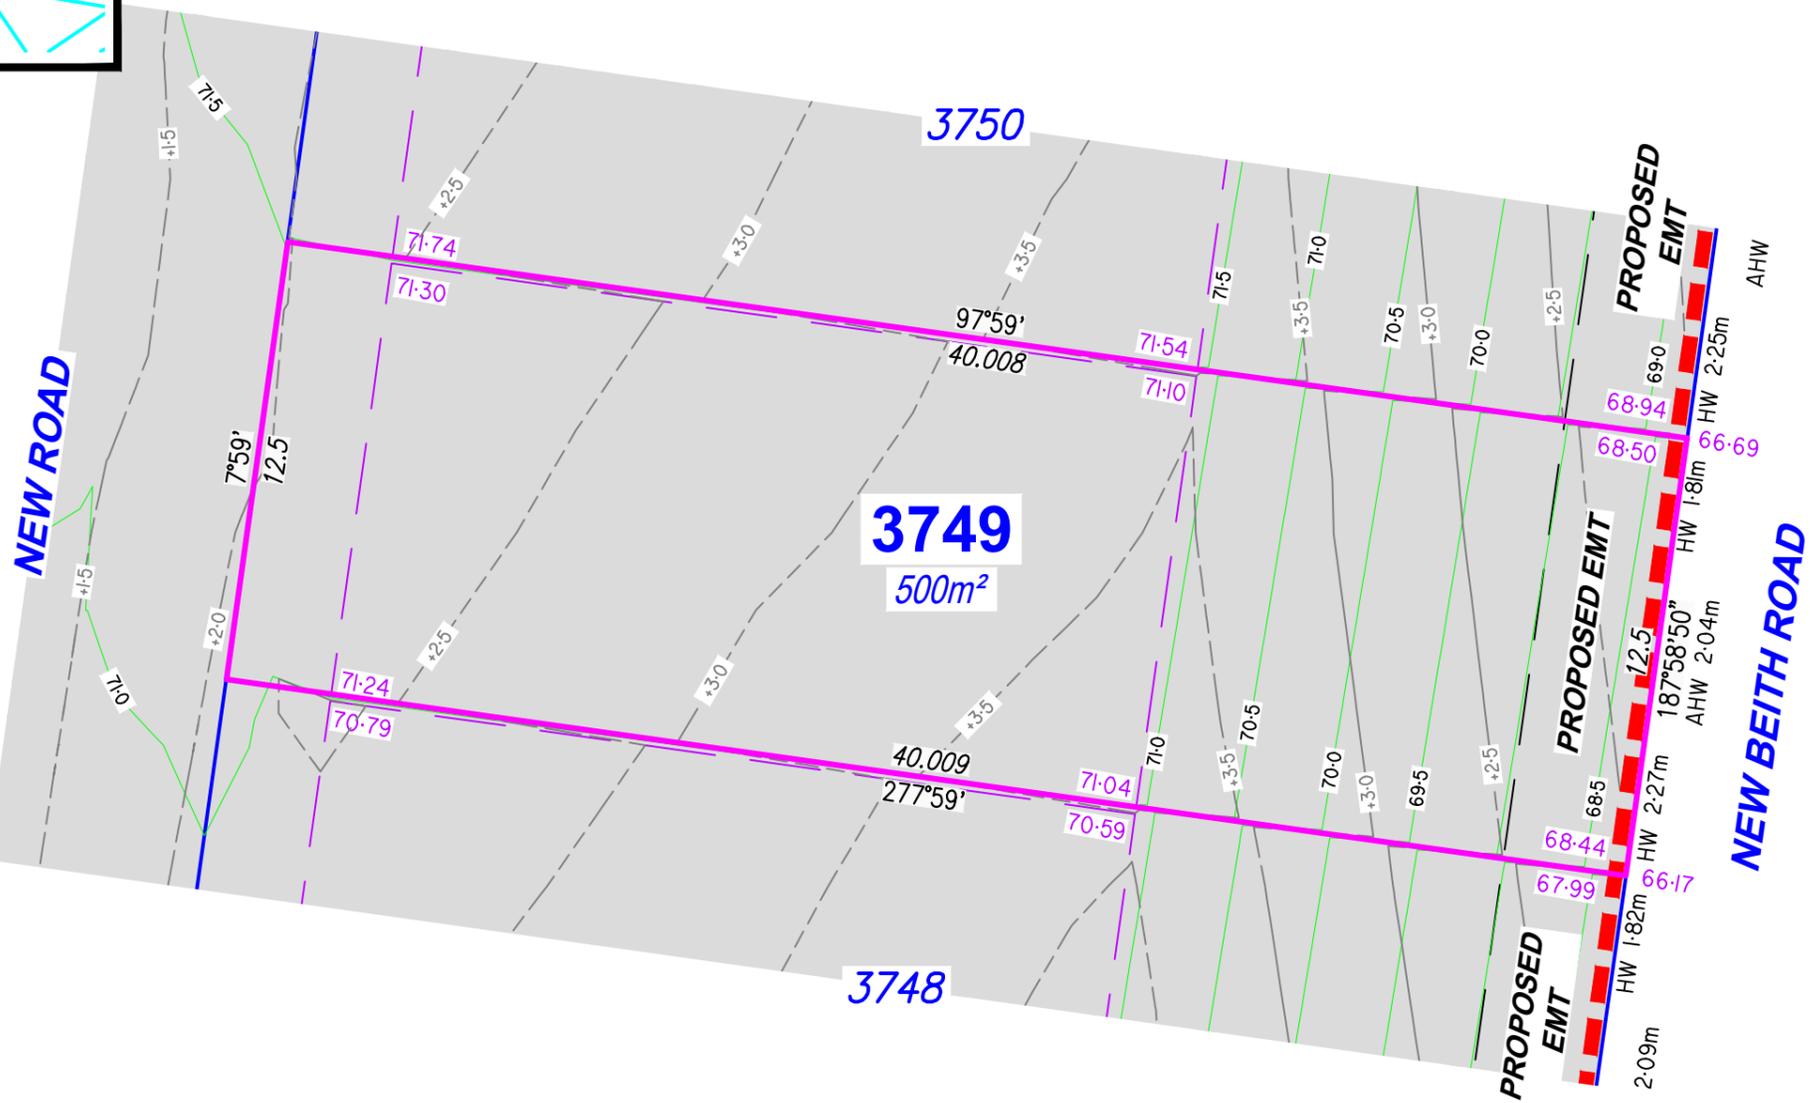

Legend

- Proposed Earthworks Pad
- Fill Depth Contour
- Proposed Surface Contour
- Retaining Wall
- Proposed Surface Level 48.05
- Height of Wall(s) HW 1.6m
- Average Height of Wall(s) AWH 1.4m
- Proposed Easement
- Extent of Fill

DISCLOSURE PLAN

For Proposed Lot 3749
on SP362487
Flagstone - Stage 12C

CURRENTLY DESCRIBED AS
RPD Lot 989 on SP354743

LOCALITY Silverback Ridge
LOCAL AUTHORITY Logan City Council


Notes

- Plan areas & dimensions are subject to Survey Plan registration.
- Proposed contours and retaining wall details are compiled from the engineering design provided by Colliers received on 27/01/2026.
- Depth of fill has been calculated from surveys compiled by RPS compared to proposed contours.
- The location of retaining walls shown are indicative only and may not represent the true width of the wall, refer to engineering drawing.
- All fill placement has been compacted under Level 1 supervision in accordance with Australian Standard AS3798-2007 'Guidelines on earthworks for commercial and residential developments'.
- Levels shown are referenced to the Australian Height Datum (AHD)
- This plan was prepared to satisfy Section 11 of the *Land Sales Act 1984*.
- Builders should not build off the design levels shown; a site survey is required.
- These notes are an integral part of this plan.

Drawn: GBF Date: 02/02/2026

Checked: GEL Date: 10/02/2026

Issue	Description	Date
DRAFT	Draft plans for review	02/02/26
ORIG	Issue to Client	11/02/26

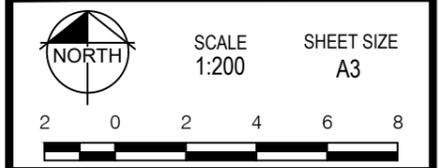

RPS A TETRA TECH COMPANY
 RPS AAP Consulting Pty Ltd
 ACN 117 883 173
 ABN 97 117 883 173
 Suite A.02, Level 1
 114 Brisbane Street
 Ipswich Qld 4305
 T +61 7 3437 2000
 F +61 7 3434 2009
 W rpsgroup.com


© COPYRIGHT PROTECTS THIS PLAN
 Unauthorised reproduction or amendment
 not permitted. Please contact the author.
 This plan has been prepared by RPS
 Australia East Pty Ltd (Cadastral
 Surveyor) to satisfy the requirements
 of the Land Sales Act 1984.

DWG. TLX370977-050-Stg12C-Dis

PROJECT	PLAN	AMD.	SHEET
TLX370977	48/3749	Orig	1 of 1

Locality Diagram

Not to Scale

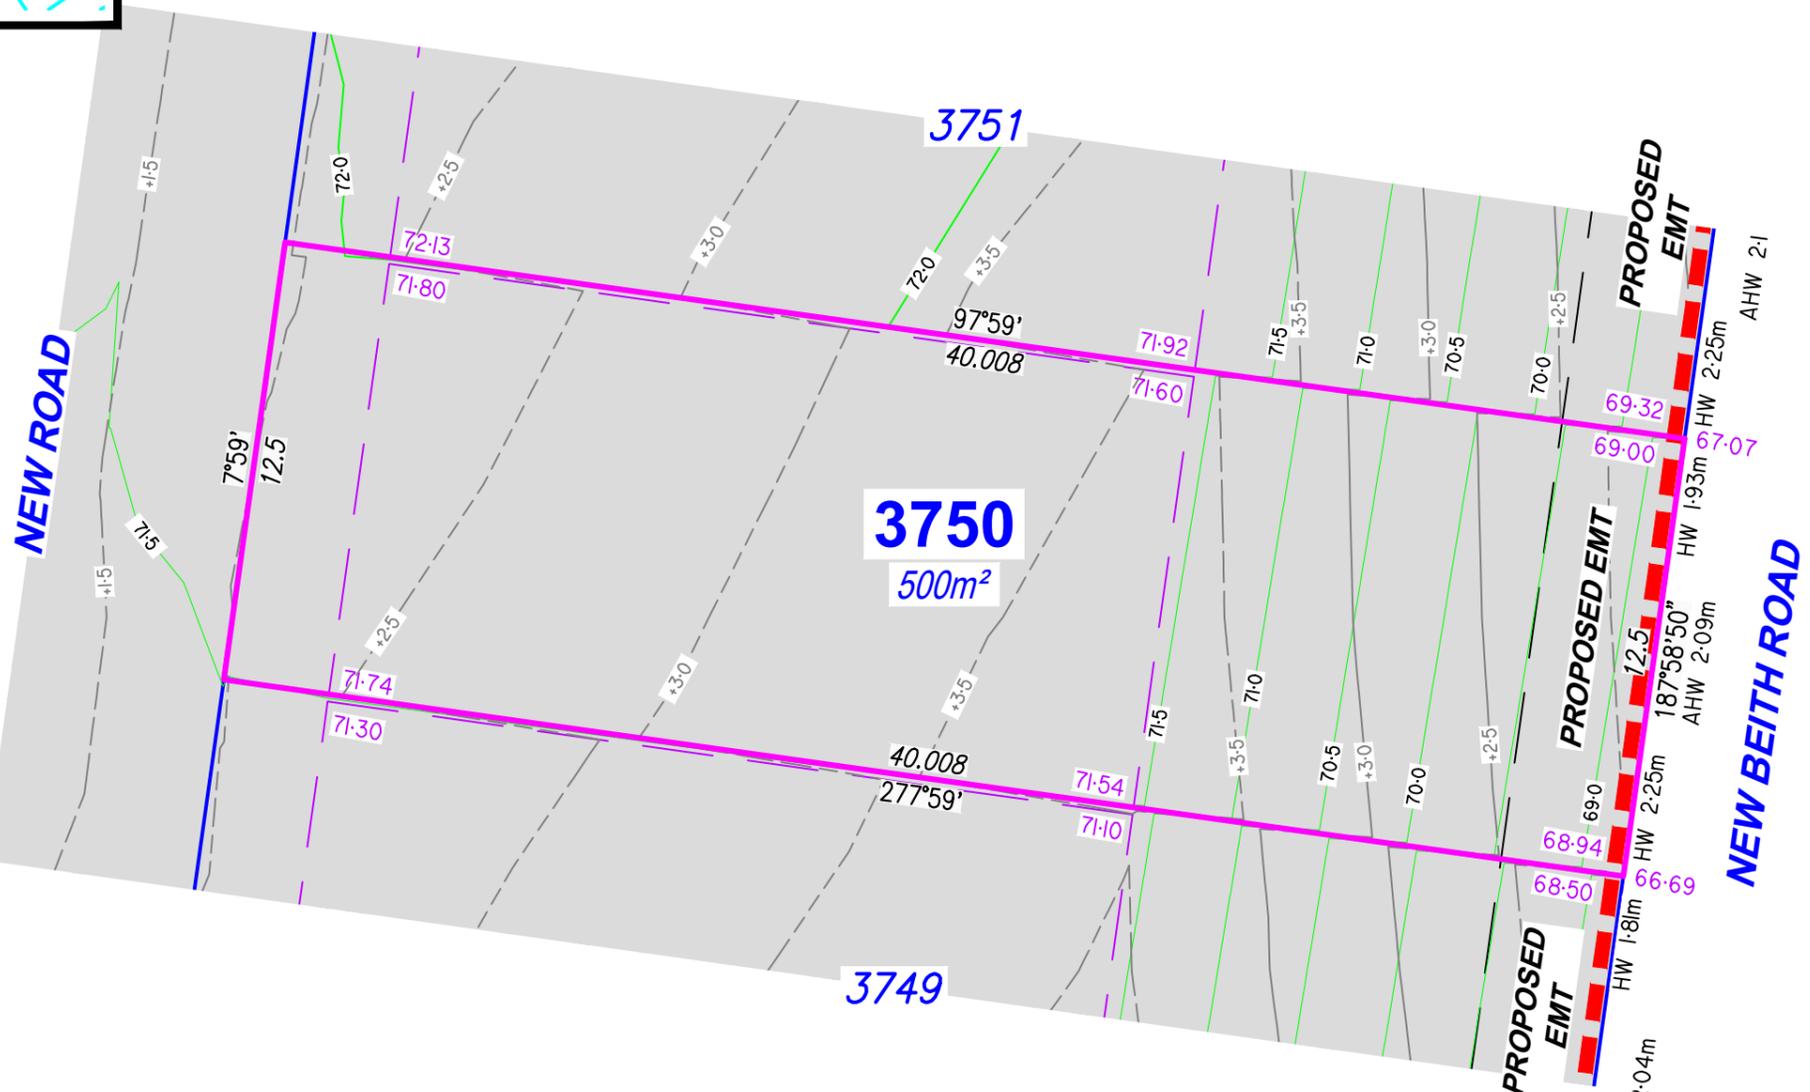

Legend

- Proposed Earthworks Pad
- Fill Depth Contour
- Proposed Surface Contour
- Retaining Wall
- Proposed Surface Level 48.05
- Height of Wall(s) HW 1.6m
- Average Height of Wall(s) AWH 1.4m
- Proposed Easement
- Extent of Fill

DISCLOSURE PLAN

For Proposed Lot 3750
on SP362487
Flagstone - Stage 12C

CURRENTLY DESCRIBED AS
RPD Lot 989 on SP354743

LOCALITY Silverback Ridge
LOCAL AUTHORITY Logan City Council


Notes

- Plan areas & dimensions are subject to Survey Plan registration.
- Proposed contours and retaining wall details are compiled from the engineering design provided by Colliers received on 27/01/2026.
- Depth of fill has been calculated from surveys compiled by RPS compared to proposed contours.
- The location of retaining walls shown are indicative only and may not represent the true width of the wall, refer to engineering drawing.
- All fill placement has been compacted under Level 1 supervision in accordance with Australian Standard AS3798-2007 'Guidelines on earthworks for commercial and residential developments'.
- Levels shown are referenced to the Australian Height Datum (AHD)
- This plan was prepared to satisfy Section 11 of the *Land Sales Act 1984*.
- Builders should not build off the design levels shown; a site survey is required.
- These notes are an integral part of this plan.

Drawn: GBF Date: 02/02/2026

Checked: GEL Date: 10/02/2026

Issue	Description	Date
DRAFT	Draft plans for review	02/02/26
ORIG	Issue to Client	11/02/26

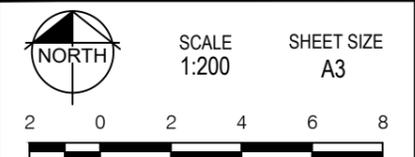

rps A TETRA TECH COMPANY
 RPS AAP Consulting Pty Ltd
 ACN 117 883 173
 ABN 97 117 883 173
 Suite A.02, Level 1
 114 Brisbane Street
 Ipswich Qld 4305
 T +61 7 3437 2000
 F +61 7 3434 2009
 W rpsgroup.com


© COPYRIGHT PROTECTS THIS PLAN
 Unauthorised reproduction or amendment
 not permitted. Please contact the author.
 This plan has been prepared by RPS
 Australia East Pty Ltd (Cadastral
 Surveyor) to satisfy the requirements
 of the Land Sales Act 1984.

DWG. TLX370977-050-Stg12C-Dis

PROJECT	PLAN	AMD.	SHEET
TLX370977	48/3750	Orig	1 of 1

Locality Diagram

Not to Scale

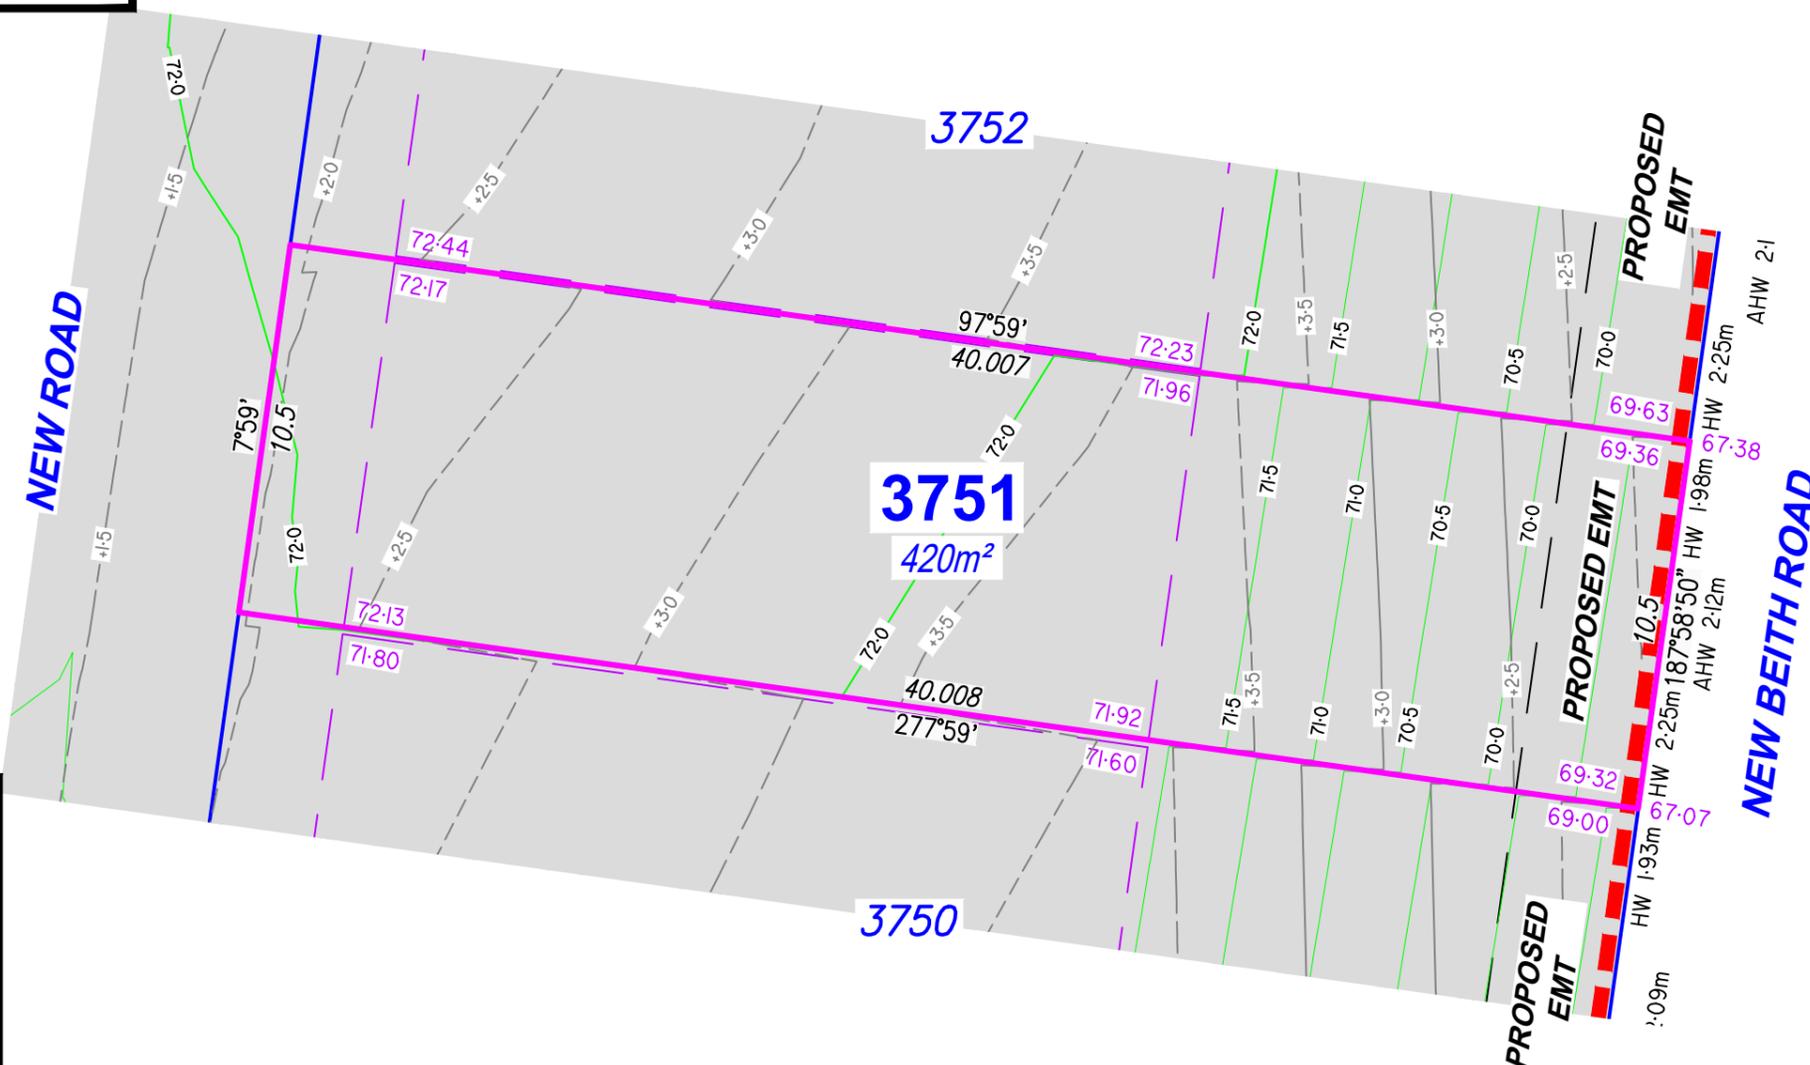

Legend

- Proposed Earthworks Pad —
- Fill Depth Contour - - - +0.5
- Proposed Surface Contour — 23
- Retaining Wall █ █
- Proposed Surface Level 48.05
- Height of Wall(s) HW 1.6m
- Average Height of Wall(s) AWH 1.4m
- Proposed Easement - - -
- Extent of Fill

DISCLOSURE PLAN

For Proposed Lot 3751
on SP362487
Flagstone - Stage 12C

CURRENTLY DESCRIBED AS
RPD Lot 989 on SP354743

LOCALITY Silverback Ridge
LOCAL AUTHORITY Logan City Council

Notes

- Plan areas & dimensions are subject to Survey Plan registration.
- Proposed contours and retaining wall details are compiled from the engineering design provided by Colliers received on 27/01/2026.
- Depth of fill has been calculated from surveys compiled by RPS compared to proposed contours.
- The location of retaining walls shown are indicative only and may not represent the true width of the wall, refer to engineering drawing.
- All fill placement has been compacted under Level 1 supervision in accordance with Australian Standard AS3798-2007 'Guidelines on earthworks for commercial and residential developments'.
- Levels shown are referenced to the Australian Height Datum (AHD)
- This plan was prepared to satisfy Section 11 of the *Land Sales Act 1984*.
- Builders should not build off the design levels shown; a site survey is required.
- These notes are an integral part of this plan.

Drawn: GBF Date: 02/02/2026

Checked: GEL Date: 10/02/2026

Issue	Description	Date
DRAFT	Draft plans for review	02/02/26
ORIG	Issue to Client	11/02/26



SCALE 1:200 SHEET SIZE A3



rps A TETRA TECH COMPANY
RPS AAP Consulting Pty Ltd
ACN 117 883 173
ABN 97 117 883 173
Suite A.02, Level 1
114 Brisbane Street
Ipswich Qld 4305


© COPYRIGHT PROTECTS THIS PLAN
Unauthorised reproduction or amendment
not permitted. Please contact the author.
This plan has been prepared by RPS
Australia East Pty Ltd (Cadastral
Surveyor) to satisfy the requirements
of the Land Sales Act 1984.
T +61 7 3437 2000
F +61 7 3434 2009
W rpsgroup.com

DWG. TLX370977-050-Stg12C-Dis

PROJECT	PLAN	AMD.	SHEET
TLX370977	48/3751	Orig	1 of 1

Locality Diagram

Not to Scale

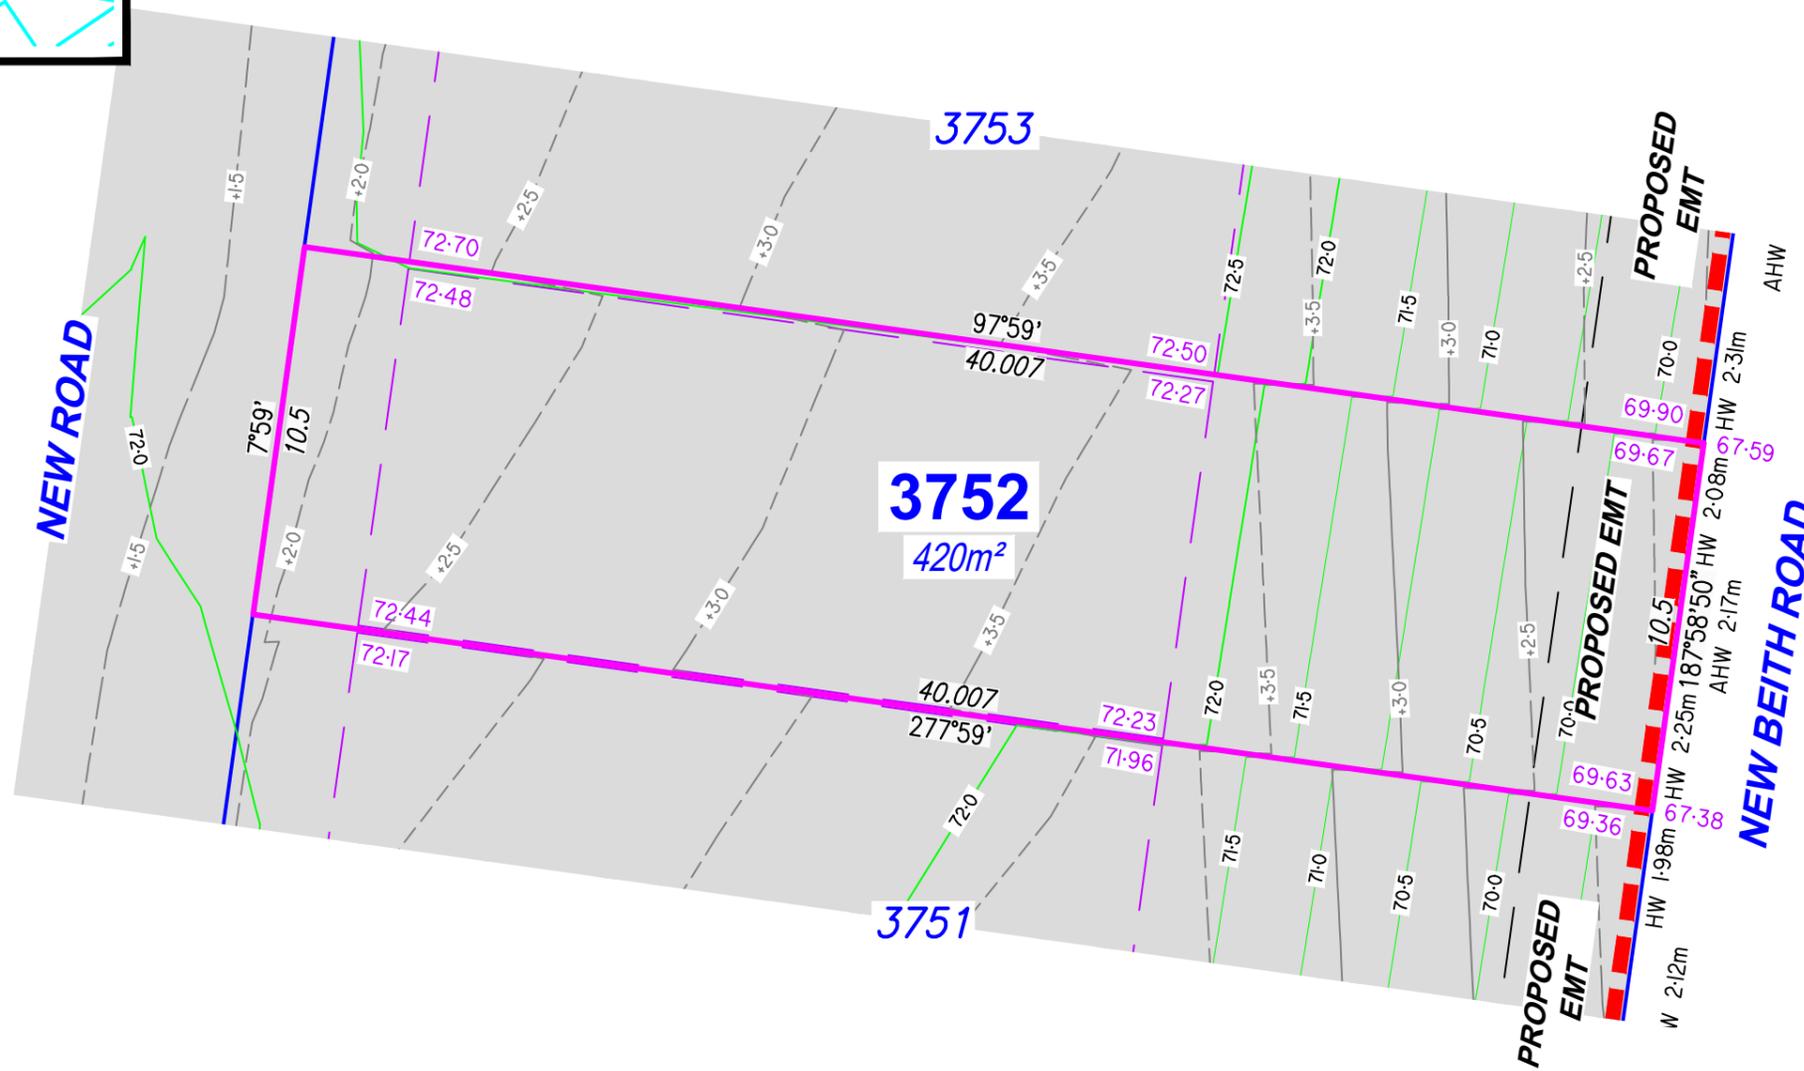

Legend

- Proposed Earthworks Pad —
- Fill Depth Contour - - - +0.5
- Proposed Surface Contour — 2.3
- Retaining Wall █ █
- Proposed Surface Level 48.05
- Height of Wall(s) HW 1.6m
- Average Height of Wall(s) AWH 1.4m
- Proposed Easement —
- Extent of Fill

DISCLOSURE PLAN

For Proposed Lot 3752
on SP362487
Flagstone - Stage 12C

CURRENTLY DESCRIBED AS
RPD Lot 989 on SP354743

LOCALITY Silverback Ridge
LOCAL AUTHORITY Logan City Council


Notes

- Plan areas & dimensions are subject to Survey Plan registration.
- Proposed contours and retaining wall details are compiled from the engineering design provided by Colliers received on 27/01/2026.
- Depth of fill has been calculated from surveys compiled by RPS compared to proposed contours.
- The location of retaining walls shown are indicative only and may not represent the true width of the wall, refer to engineering drawing.
- All fill placement has been compacted under Level 1 supervision in accordance with Australian Standard AS3798-2007 'Guidelines on earthworks for commercial and residential developments'.
- Levels shown are referenced to the Australian Height Datum (AHD)
- This plan was prepared to satisfy Section 11 of the *Land Sales Act 1984*.
- Builders should not build off the design levels shown; a site survey is required.
- These notes are an integral part of this plan.

Drawn: GBF Date: 02/02/2026

Checked: GEL Date: 10/02/2026

Issue	Description	Date
DRAFT	Draft plans for review	02/02/26
ORIG	Issue to Client	11/02/26

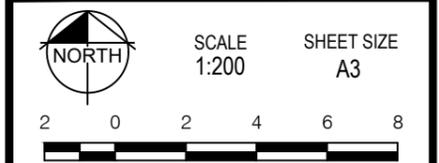

rps A TETRA TECH COMPANY
 RPS AAP Consulting Pty Ltd
 ACN 117 883 173
 ABN 97 117 883 173
 Suite A.02, Level 1
 114 Brisbane Street
 Ipswich Qld 4305
 T +61 7 3437 2000
 F +61 7 3434 2009
 W rpsgroup.com


© COPYRIGHT PROTECTS THIS PLAN. Unauthorised reproduction or amendment not permitted. Please contact the author.
 This plan has been prepared by RPS Australia East Pty Ltd (Cadastral Surveyor) to satisfy the requirements of the Land Sales Act 1984.

DWG. TLX370977-050-Stg12C-Dis

PROJECT	PLAN	AMD.	SHEET
TLX370977	48/3752	Orig	1 of 1

Locality Diagram

Not to Scale

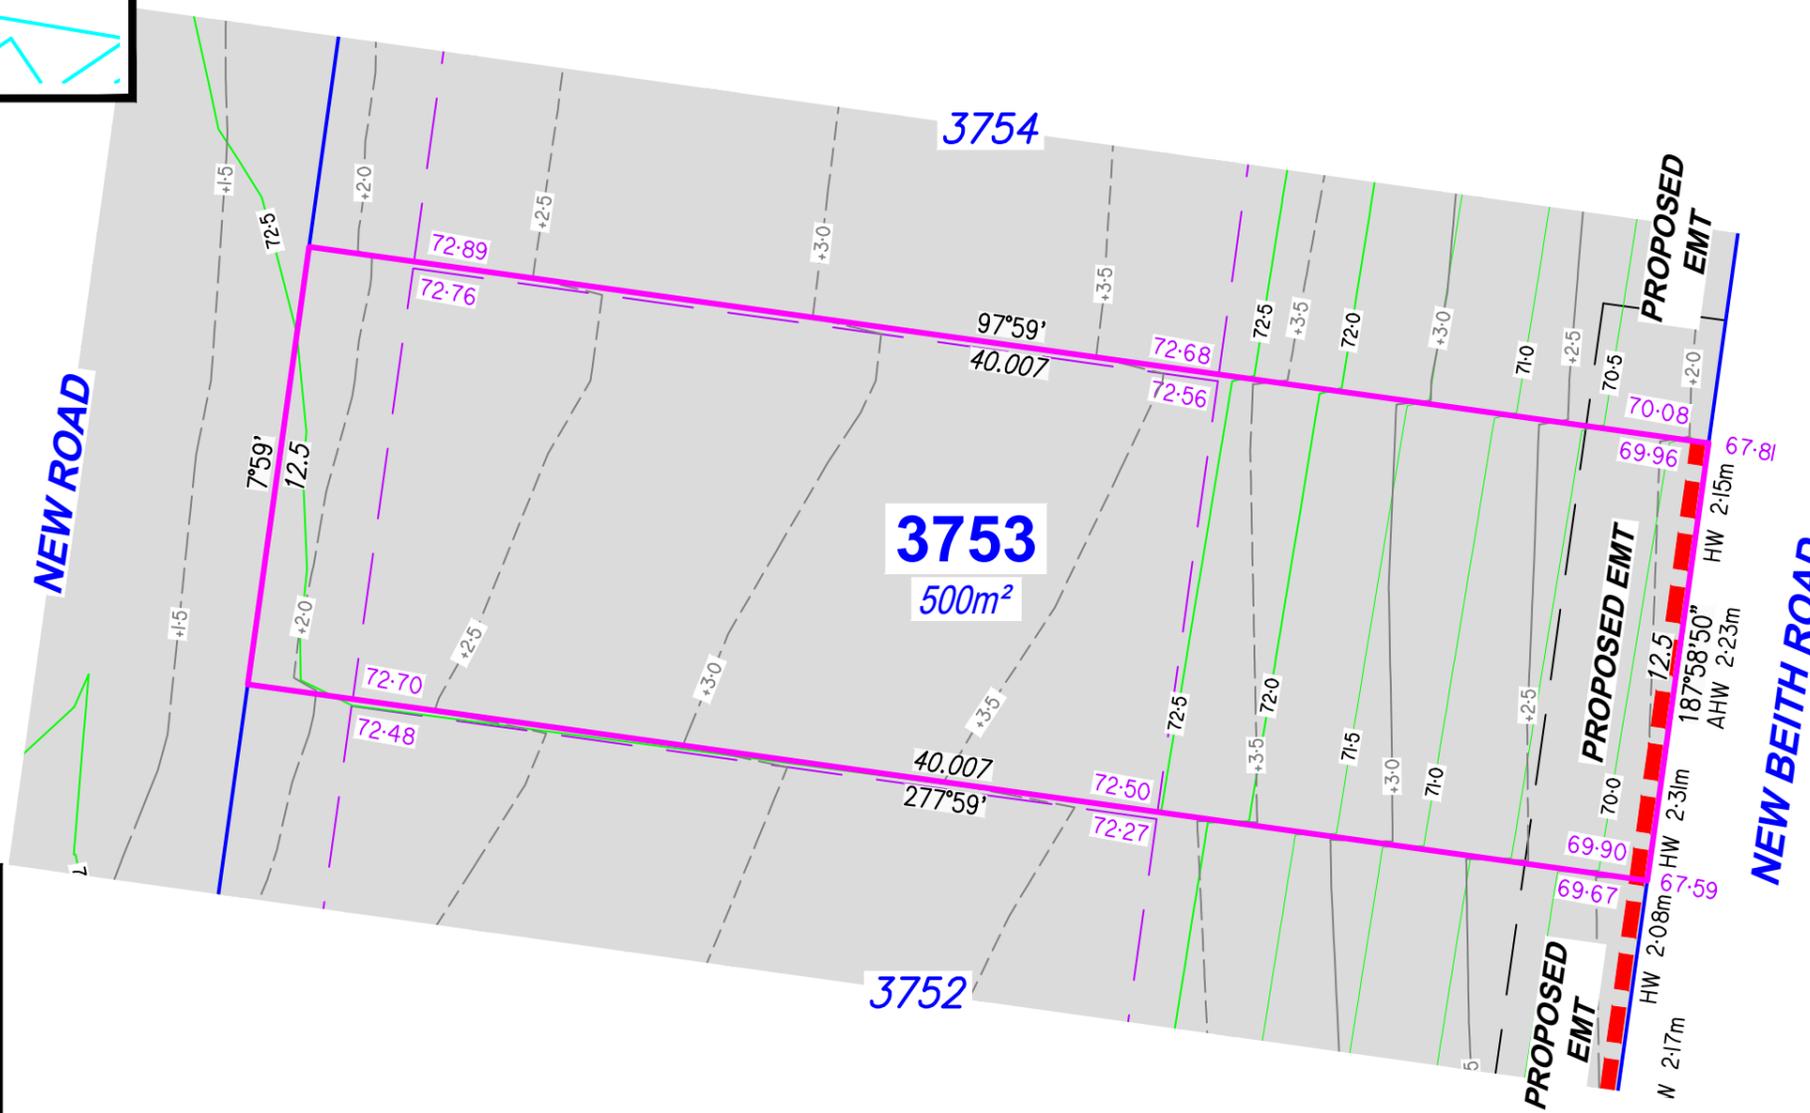

Legend

- Proposed Earthworks Pad
- Fill Depth Contour
- Proposed Surface Contour
- Retaining Wall
- Proposed Surface Level 48.05
- Height of Wall(s) HW 1.6m
- Average Height of Wall(s) AWH 1.4m
- Proposed Easement
- Extent of Fill

DISCLOSURE PLAN

For Proposed Lot 3753
on SP362487
Flagstone - Stage 12C

CURRENTLY DESCRIBED AS
RPD Lot 989 on SP354743

LOCALITY Silverback Ridge
LOCAL AUTHORITY Logan City Council

Notes

- Plan areas & dimensions are subject to Survey Plan registration.
- Proposed contours and retaining wall details are compiled from the engineering design provided by Colliers received on 27/01/2026.
- Depth of fill has been calculated from surveys compiled by RPS compared to proposed contours.
- The location of retaining walls shown are indicative only and may not represent the true width of the wall, refer to engineering drawing.
- All fill placement has been compacted under Level 1 supervision in accordance with Australian Standard AS3798-2007 'Guidelines on earthworks for commercial and residential developments'.
- Levels shown are referenced to the Australian Height Datum (AHD)
- This plan was prepared to satisfy Section 11 of the *Land Sales Act 1984*.
- Builders should not build off the design levels shown; a site survey is required.
- These notes are an integral part of this plan.

Drawn: GBF Date: 02/02/2026

Checked: GEL Date: 10/02/2026

Issue	Description	Date
DRAFT	Draft plans for review	02/02/26
ORIG	Issue to Client	11/02/26



SCALE 1:200 SHEET SIZE A3



rps RPS AAP Consulting Pty Ltd
ACN 117 883 173
ABN 97 117 883 173
Suite A.02, Level 1
114 Brisbane Street
Ipswich Qld 4305

© COPYRIGHT PROTECTS THIS PLAN
Unauthorised reproduction or amendment
not permitted. Please contact the author.
This plan has been prepared by RPS
Australia East Pty Ltd (Cadastral
Surveyor) to satisfy the requirements
of the Land Sales Act 1984.

T +61 7 3437 2000
F +61 7 3434 2009
W rpsgroup.com

DWG. TLX370977-050-Stg12C-Dis

PROJECT	PLAN	AMD.	SHEET
TLX370977	48/3753	Orig	1 of 1


Locality Diagram

Not to Scale



Legend

- Proposed Earthworks Pad —
- Fill Depth Contour - - - +0.5 - - -
- Proposed Surface Contour — 23 —
- Retaining Wall = = =
- Proposed Surface Level 48.05
- Height of Wall(s) HW 1.6m
- Average Height of Wall(s) AWH 1.4m
- Proposed Easement — — —
- Extent of Fill

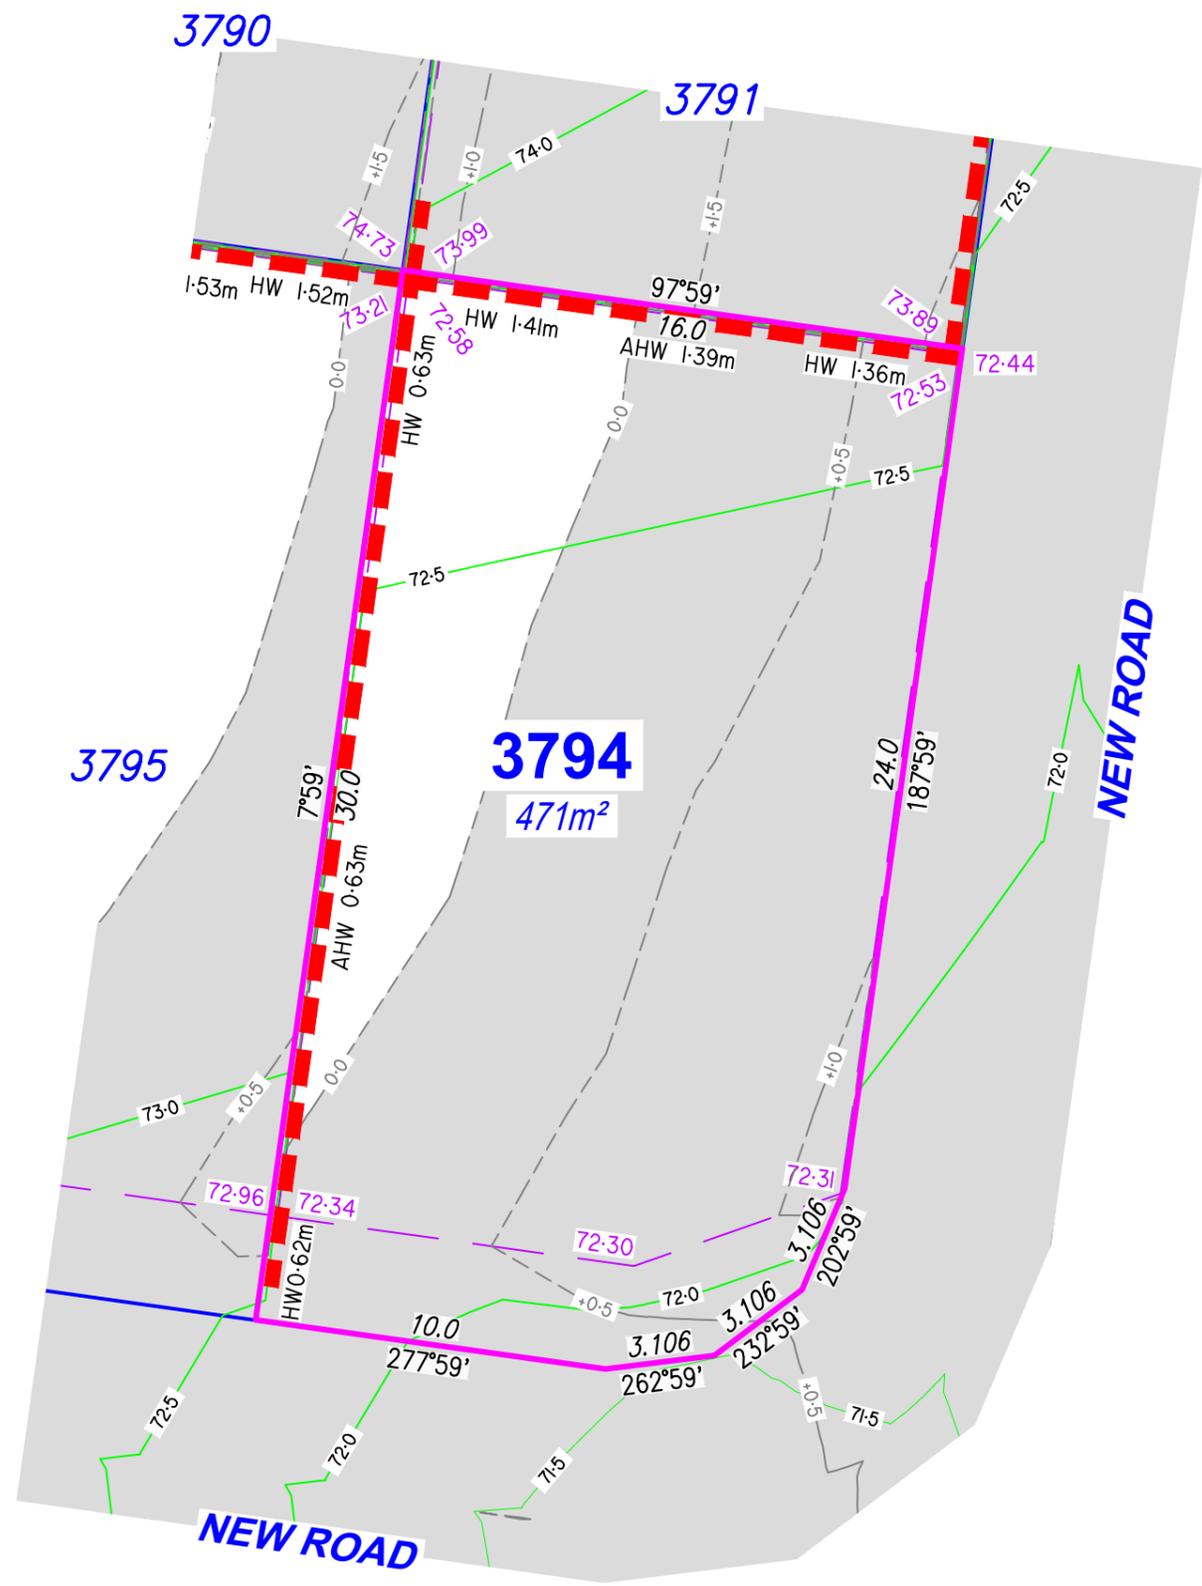

DISCLOSURE PLAN

For Proposed Lot 3794
on SP362487
Flagstone - Stage 12C

CURRENTLY DESCRIBED AS
RPD Lot 989 on SP354743

LOCALITY Silverback Ridge
LOCAL AUTHORITY Logan City Council

Notes

- Plan areas & dimensions are subject to Survey Plan registration.
- Proposed contours and retaining wall details are compiled from the engineering design provided by Colliers received on 27/01/2026.
- Depth of fill has been calculated from surveys compiled by RPS compared to proposed contours.
- The location of retaining walls shown are indicative only and may not represent the true width of the wall, refer to engineering drawing.
- All fill placement has been compacted under Level 1 supervision in accordance with Australian Standard AS3798-2007 'Guidelines on earthworks for commercial and residential developments'.
- Levels shown are referenced to the Australian Height Datum (AHD)
- This plan was prepared to satisfy Section 11 of the *Land Sales Act 1984*.
- Builders should not build off the design levels shown; a site survey is required.
- These notes are an integral part of this plan.

Drawn: GBF Date: 02/02/2026

Checked: GEL Date: 10/02/2026

Issue	Description	Date
DRAFT	Draft plans for review	02/02/26
ORIG	Issue to Client	11/02/26

SCALE 1:200
SHEET SIZE A3

RPS

A TETRA TECH COMPANY

RPS AAP Consulting Pty Ltd
 ACN 117 883 173
 ABN 97 117 883 173
 Suite A.02, Level 1
 114 Brisbane Street
 Ipswich Qld 4305
 T +61 7 3437 2000
 F +61 7 3434 2009
 W rpsgroup.com

© COPYRIGHT PROTECTS THIS PLAN
 Unauthorised reproduction or amendment
 not permitted. Please contact the author.
 This plan has been prepared by RPS
 Australia East Pty Ltd (Cadastral
 Surveyor) to satisfy the requirements
 of the Land Sales Act 1984.

DWG. TLX370977-050-Stg12C-Dis

PROJECT	PLAN	AMD.	SHEET
TLX370977	48/3794	Orig	1 of 1


Locality Diagram

Not to Scale



Legend

- Proposed Earthworks Pad —
- Fill Depth Contour - - - +0.5 - - -
- Proposed Surface Contour — 23 —
- Retaining Wall = = =
- Proposed Surface Level 48.05
- Height of Wall(s) HW 1.6m
- Average Height of Wall(s) AWH 1.4m
- Proposed Easement —
- Extent of Fill

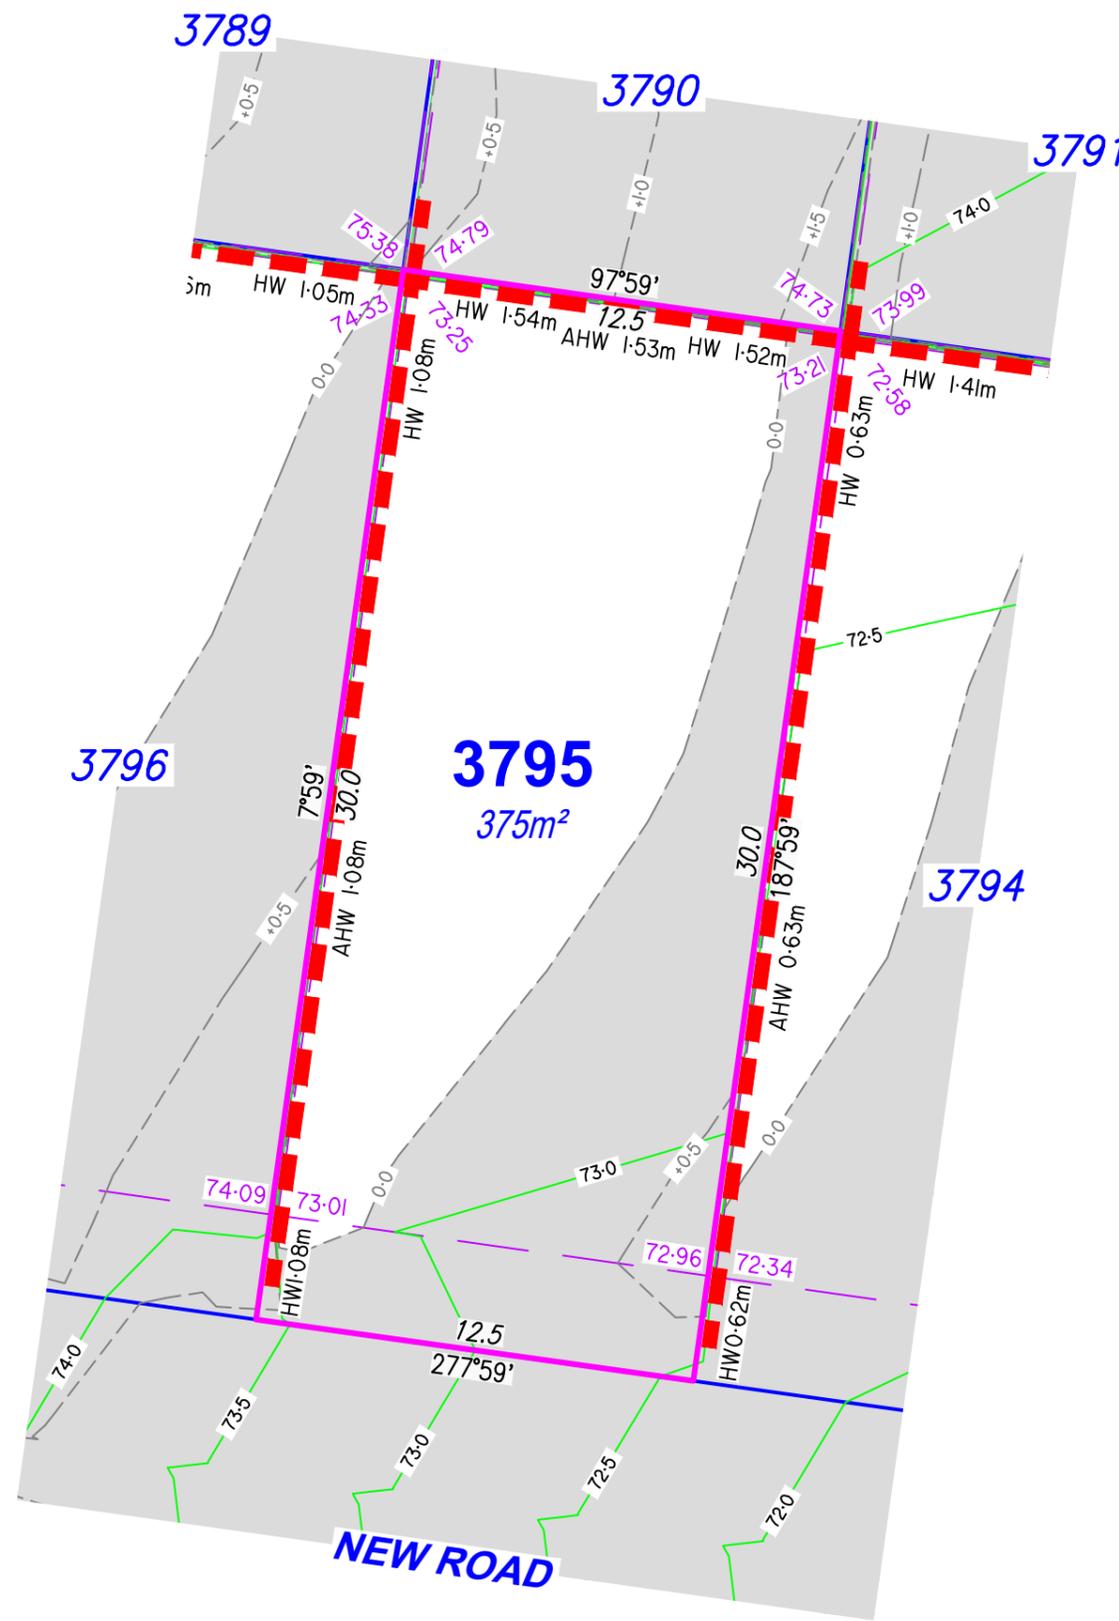

DISCLOSURE PLAN

For Proposed Lot 3795
on SP362487
Flagstone - Stage 12C

CURRENTLY DESCRIBED AS
RPD Lot 989 on SP354743

LOCALITY Silverback Ridge
LOCAL AUTHORITY Logan City Council

Notes

- Plan areas & dimensions are subject to Survey Plan registration.
- Proposed contours and retaining wall details are compiled from the engineering design provided by Colliers received on 27/01/2026.
- Depth of fill has been calculated from surveys compiled by RPS compared to proposed contours.
- The location of retaining walls shown are indicative only and may not represent the true width of the wall, refer to engineering drawing.
- All fill placement has been compacted under Level 1 supervision in accordance with Australian Standard AS3798-2007 'Guidelines on earthworks for commercial and residential developments'.
- Levels shown are referenced to the Australian Height Datum (AHD)
- This plan was prepared to satisfy Section 11 of the *Land Sales Act 1984*.
- Builders should not build off the design levels shown; a site survey is required.
- These notes are an integral part of this plan.


Drawn: GBF Date: 02/02/2026

Checked: GEL Date: 10/02/2026

Issue	Description	Date
DRAFT	Draft plans for review	02/02/26
ORIG	Issue to Client	11/02/26



SCALE 1:200 SHEET SIZE A3

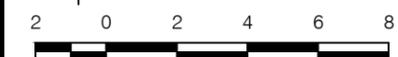

RPS A TETRA TECH COMPANY
RPS AAP Consulting Pty Ltd
ACN 117 883 173
ABN 97 117 883 173
Suite A.02, Level 1
114 Brisbane Street
Ipswich Qld 4305

© COPYRIGHT PROTECTS THIS PLAN
Unauthorised reproduction or amendment
not permitted. Please contact the author.
This plan has been prepared by RPS
Australia East Pty Ltd (Cadastral
Surveyor) to satisfy the requirements
of the Land Sales Act 1984.
T +61 7 3437 2000
F +61 7 3434 2009
W rpsgroup.com

DWG. TLX370977-050-Stg12C-Dis

PROJECT	PLAN	AMD.	SHEET
TLX370977	48/3795	Orig	1 of 1


Locality Diagram

Not to Scale



Legend

- Proposed Earthworks Pad —
- Fill Depth Contour - - - +0.5 - - -
- Proposed Surface Contour — 23 —
- Retaining Wall = = =
- Proposed Surface Level 48.05
- Height of Wall(s) HW 1.6m
- Average Height of Wall(s) AWH 1.4m
- Proposed Easement — — —
- Extent of Fill

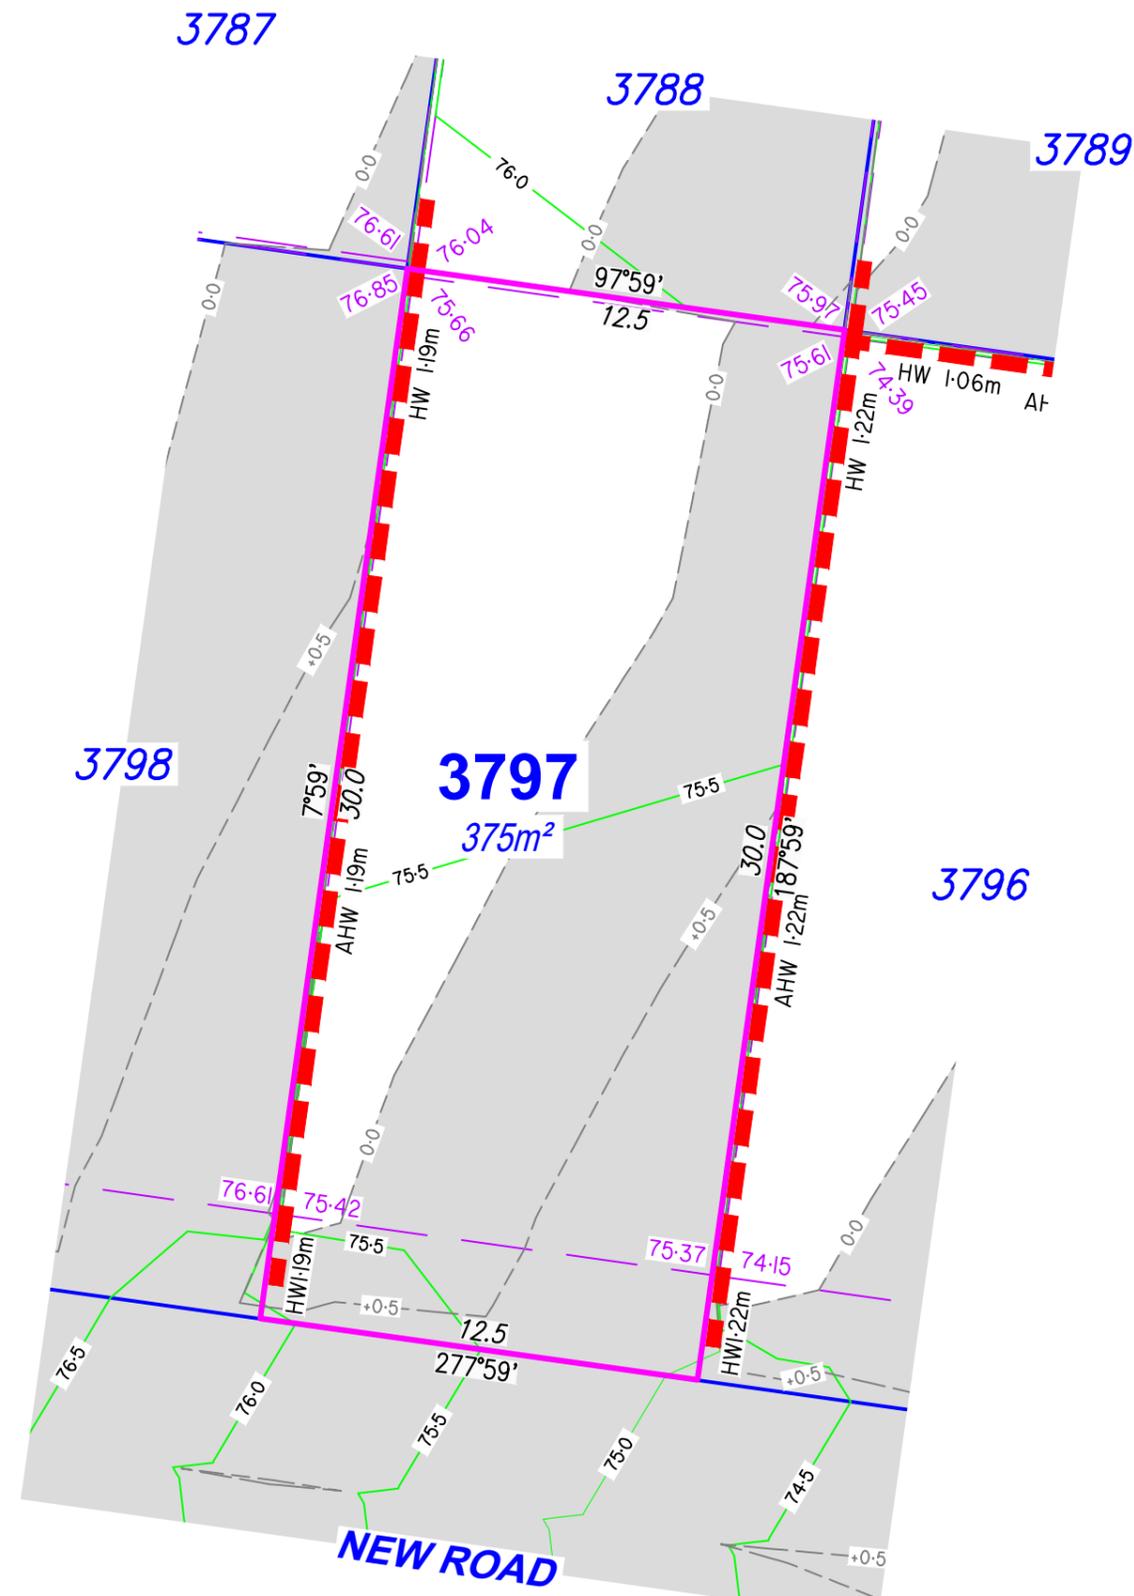

DISCLOSURE PLAN

For Proposed Lot 3797
on SP362487
Flagstone - Stage 12C

CURRENTLY DESCRIBED AS
RPD Lot 989 on SP354743

LOCALITY Silverback Ridge
LOCAL AUTHORITY Logan City Council

Notes

- Plan areas & dimensions are subject to Survey Plan registration.
- Proposed contours and retaining wall details are compiled from the engineering design provided by Colliers received on 27/01/2026.
- Depth of fill has been calculated from surveys compiled by RPS compared to proposed contours.
- The location of retaining walls shown are indicative only and may not represent the true width of the wall, refer to engineering drawing.
- All fill placement has been compacted under Level 1 supervision in accordance with Australian Standard AS3798-2007 'Guidelines on earthworks for commercial and residential developments'.
- Levels shown are referenced to the Australian Height Datum (AHD)
- This plan was prepared to satisfy Section 11 of the *Land Sales Act 1984*.
- Builders should not build off the design levels shown; a site survey is required.
- These notes are an integral part of this plan.

Drawn: GBF Date: 02/02/2026

Checked: GEL Date: 10/02/2026

Issue	Description	Date
DRAFT	Draft plans for review	02/02/26
ORIG	Issue to Client	11/02/26



SCALE 1:200 SHEET SIZE A3



RPS AAP Consulting Pty Ltd
ACN 117 883 173
ABN 97 117 883 173
Suite A.02, Level 1
114 Brisbane Street
Ipswich Qld 4305
T +61 7 3437 2000
F +61 7 3434 2009
W rpsgroup.com

This plan has been prepared by RPS Australia East Pty Ltd (Cadastral Surveyor) to satisfy the requirements of the Land Sales Act 1984.

DWG. TLX370977-050-Stg12C-Dis

PROJECT	PLAN	AMD.	SHEET
TLX370977	48/3797	Orig	1 of 1


Locality Diagram

Not to Scale



Legend

- Proposed Earthworks Pad —
- Fill Depth Contour - - - +0.5 - - -
- Proposed Surface Contour — 23 —
- Retaining Wall = = =
- Proposed Surface Level 48.05
- Height of Wall(s) HW 1.6m
- Average Height of Wall(s) AHW 1.4m
- Proposed Easement —
- Extent of Fill

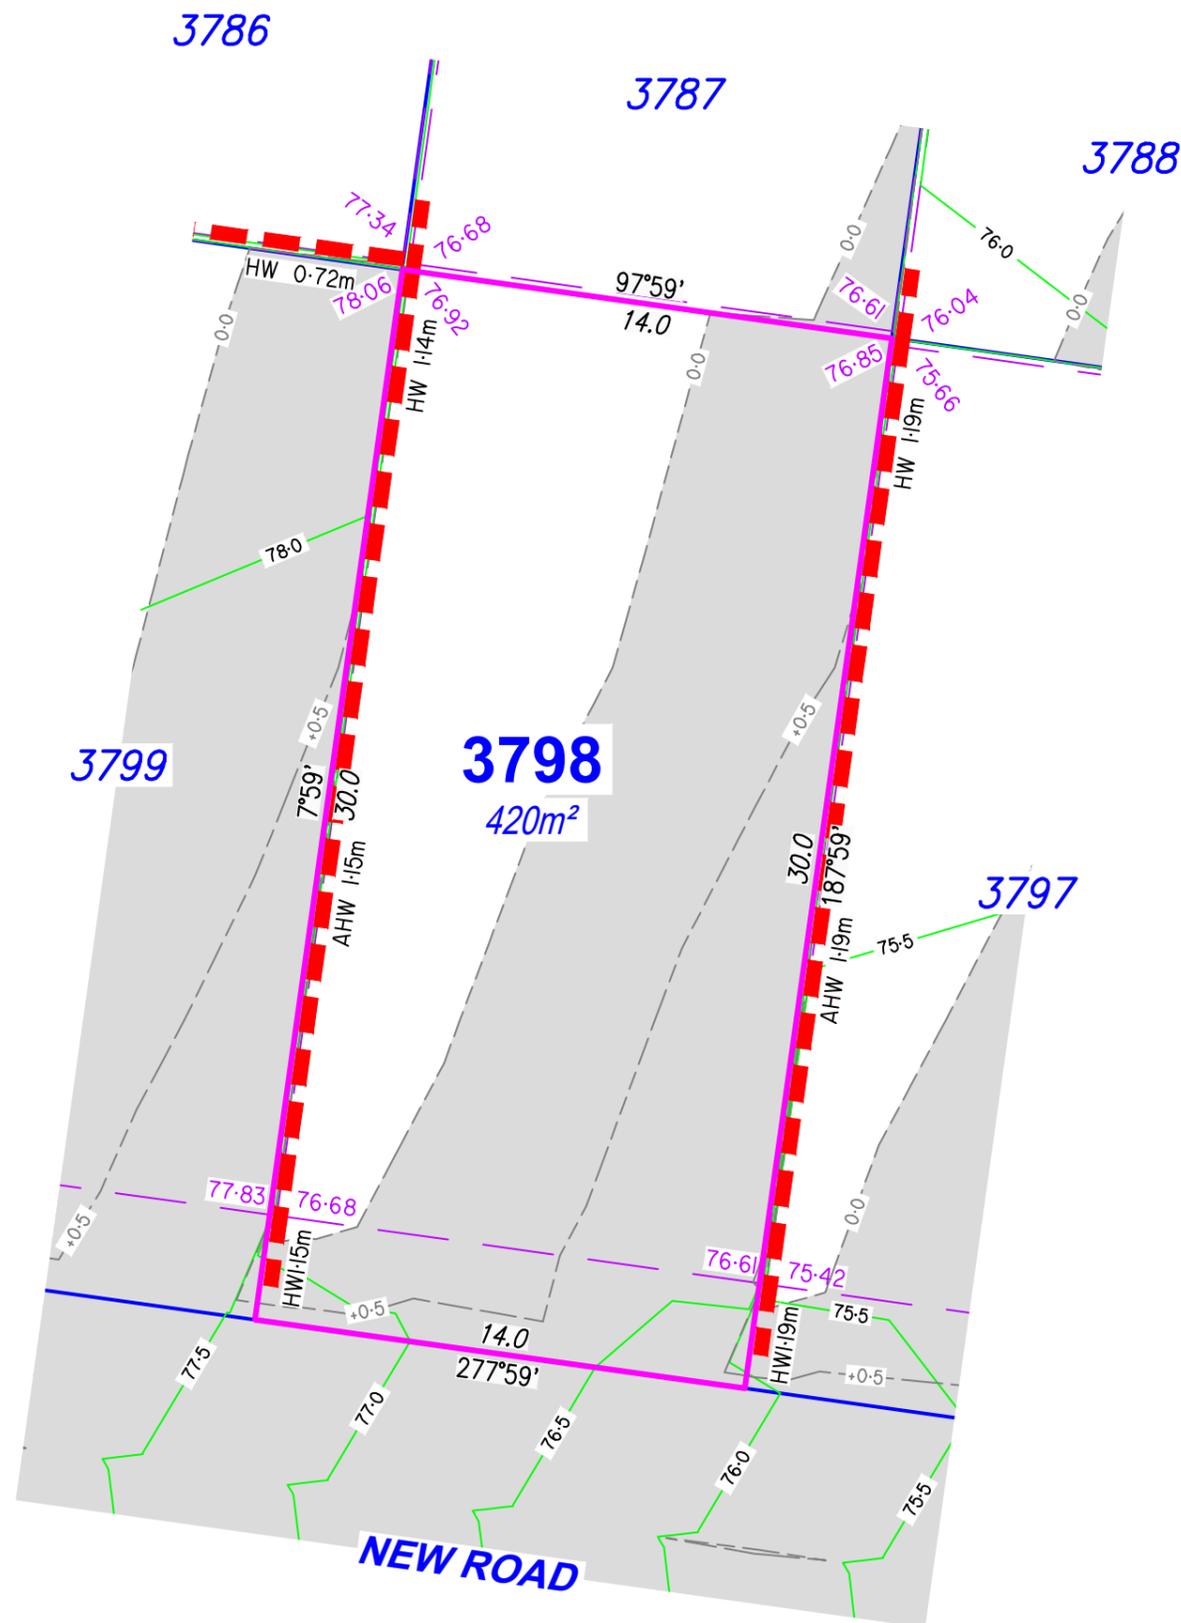

DISCLOSURE PLAN

For Proposed Lot 3798
on SP362487
Flagstone - Stage 12C

CURRENTLY DESCRIBED AS
RPD Lot 989 on SP354743

LOCALITY Silverback Ridge
LOCAL AUTHORITY Logan City Council

Notes

- Plan areas & dimensions are subject to Survey Plan registration.
- Proposed contours and retaining wall details are compiled from the engineering design provided by Colliers received on 27/01/2026.
- Depth of fill has been calculated from surveys compiled by RPS compared to proposed contours.
- The location of retaining walls shown are indicative only and may not represent the true width of the wall, refer to engineering drawing.
- All fill placement has been compacted under Level 1 supervision in accordance with Australian Standard AS3798-2007 'Guidelines on earthworks for commercial and residential developments'.
- Levels shown are referenced to the Australian Height Datum (AHD)
- This plan was prepared to satisfy Section 11 of the *Land Sales Act 1984*.
- Builders should not build off the design levels shown; a site survey is required.
- These notes are an integral part of this plan.

Drawn: GBF Date: 02/02/2026

Checked: GEL Date: 10/02/2026

Issue	Description	Date
DRAFT	Draft plans for review	02/02/26
ORIG	Issue to Client	11/02/26



SCALE 1:200 SHEET SIZE A3



RPS A TETRA TECH COMPANY
RPS AAP Consulting Pty Ltd
ACN 117 883 173
ABN 97 117 883 173
Suite A.02, Level 1
114 Brisbane Street
Ipswich Qld 4305

© COPYRIGHT PROTECTS THIS PLAN
Unauthorised reproduction or amendment
not permitted. Please contact the author.
This plan has been prepared by RPS
Australia East Pty Ltd (Cadastral
Surveyor) to satisfy the requirements
of the Land Sales Act 1984.
T +61 7 3437 2000
F +61 7 3434 2009
W rpsgroup.com

DWG. TLX370977-050-Stg12C-Dis

PROJECT	PLAN	AMD.	SHEET
TLX370977	48/3798	Orig	1 of 1


Locality Diagram

Not to Scale



Legend

- Proposed Earthworks Pad —
- Fill Depth Contour - - - +0.5
- Proposed Surface Contour — 23
- Retaining Wall = = =
- Proposed Surface Level 48.05
- Height of Wall(s) HW 1.6m
- Average Height of Wall(s) AHW 1.4m
- Proposed Easement —
- Extent of Fill

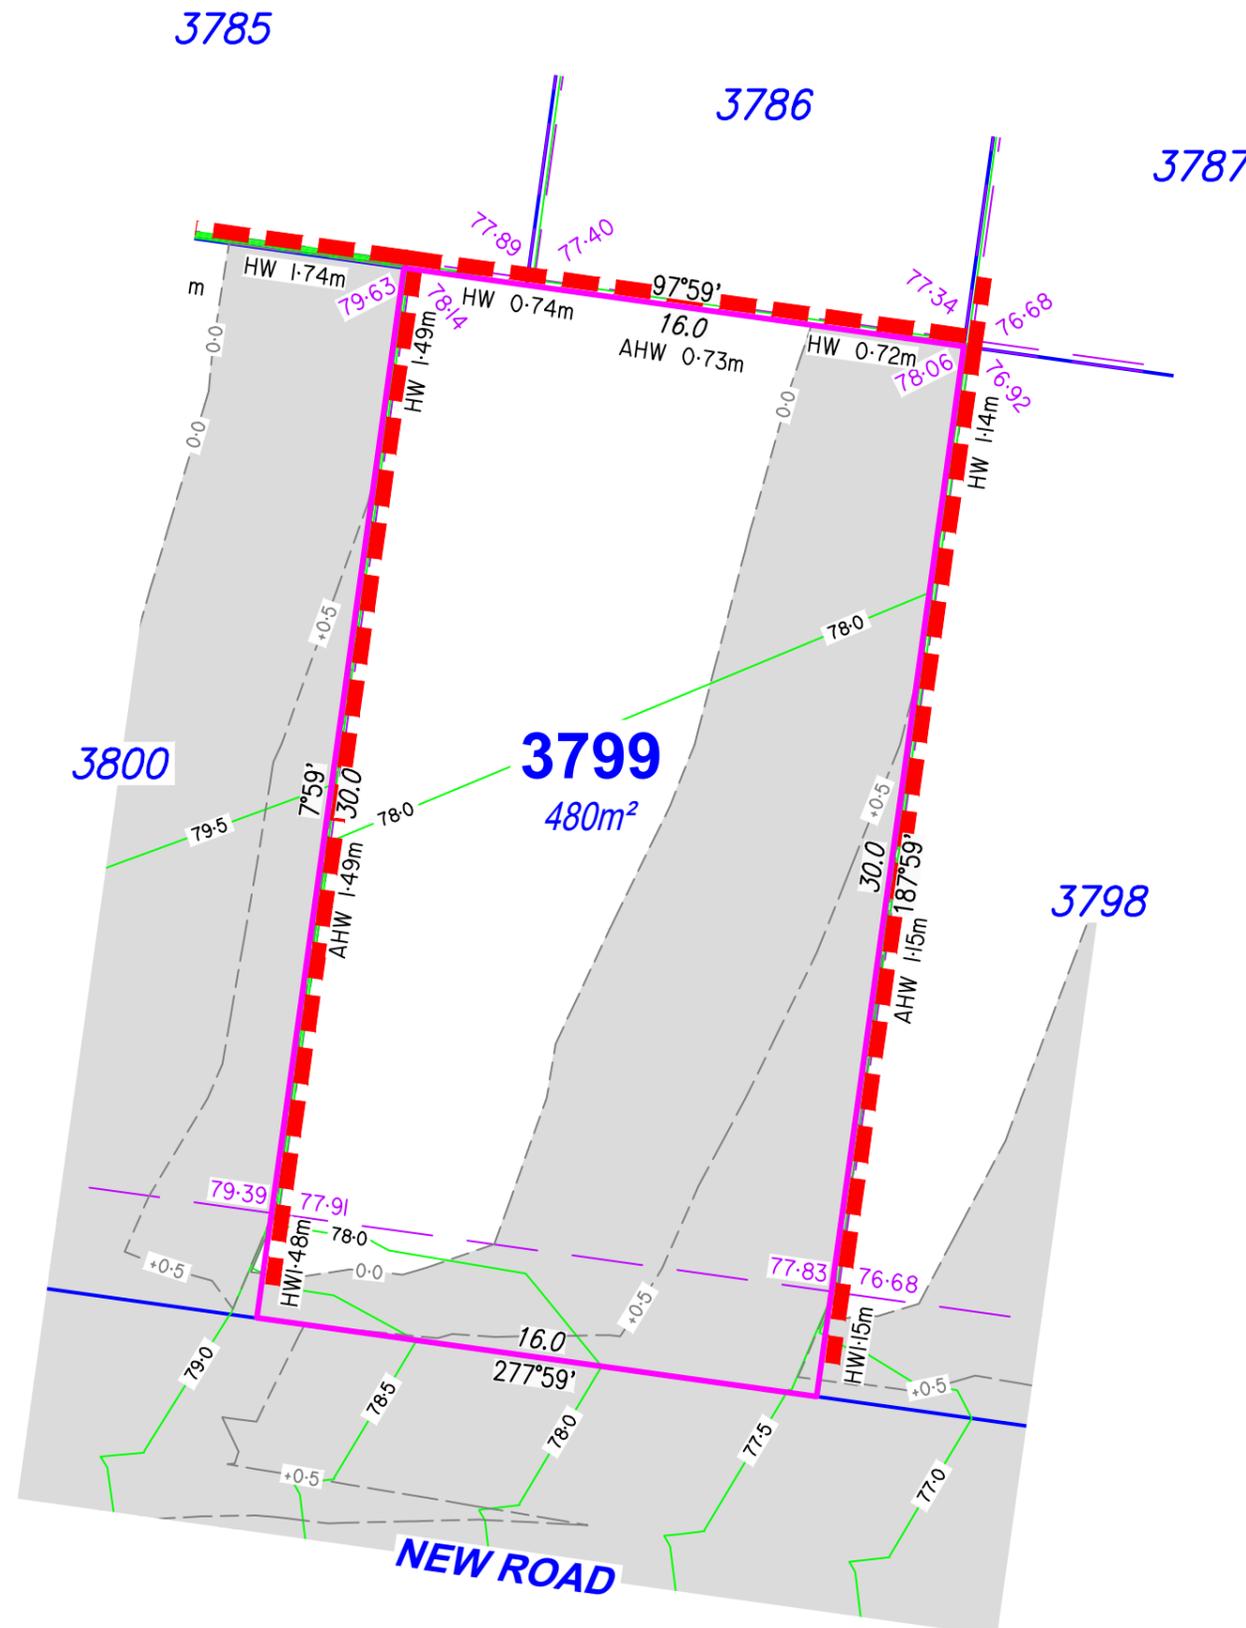

DISCLOSURE PLAN

For Proposed Lot 3799
on SP362487
Flagstone - Stage 12C

CURRENTLY DESCRIBED AS
RPD Lot 989 on SP354743

LOCALITY Silverback Ridge
LOCAL AUTHORITY Logan City Council

Notes

- Plan areas & dimensions are subject to Survey Plan registration.
- Proposed contours and retaining wall details are compiled from the engineering design provided by Colliers received on 27/01/2026.
- Depth of fill has been calculated from surveys compiled by RPS compared to proposed contours.
- The location of retaining walls shown are indicative only and may not represent the true width of the wall, refer to engineering drawing.
- All fill placement has been compacted under Level 1 supervision in accordance with Australian Standard AS3798-2007 'Guidelines on earthworks for commercial and residential developments'.
- Levels shown are referenced to the Australian Height Datum (AHD)
- This plan was prepared to satisfy Section 11 of the *Land Sales Act 1984*.
- Builders should not build off the design levels shown; a site survey is required.
- These notes are an integral part of this plan.

Drawn: GBF Date: 02/02/2026

Checked: GEL Date: 10/02/2026

Issue	Description	Date
DRAFT	Draft plans for review	02/02/26
ORIG	Issue to Client	11/02/26

SCALE 1:200
SHEET SIZE A3

RPS

A TETRA TECH COMPANY

© COPYRIGHT PROTECTS THIS PLAN. Unauthorised reproduction or amendment not permitted. Please contact the author.

This plan has been prepared by RPS Australia East Pty Ltd (Cadastral Surveyor) to satisfy the requirements of the Land Sales Act 1984.

RPS AAP Consulting Pty Ltd
 ACN 117 883 173
 ABN 97 117 883 173
 Suite A.02, Level 1
 114 Brisbane Street
 Ipswich Qld 4305
 T +61 7 3437 2000
 F +61 7 3434 2009
 W rpsgroup.com

DWG. TLX370977-050-Stg12C-Dis

PROJECT	PLAN	AMD.	SHEET
TLX370977	48/3799	Orig	1 of 1


Locality Diagram

Not to Scale



Legend

- Proposed Earthworks Pad —
- Fill Depth Contour - - - +0.5
- Proposed Surface Contour — 23
- Retaining Wall = = =
- Proposed Surface Level 48.05
- Height of Wall(s) HW 1.6m
- Average Height of Wall(s) AWH 1.4m
- Proposed Easement —
- Extent of Fill

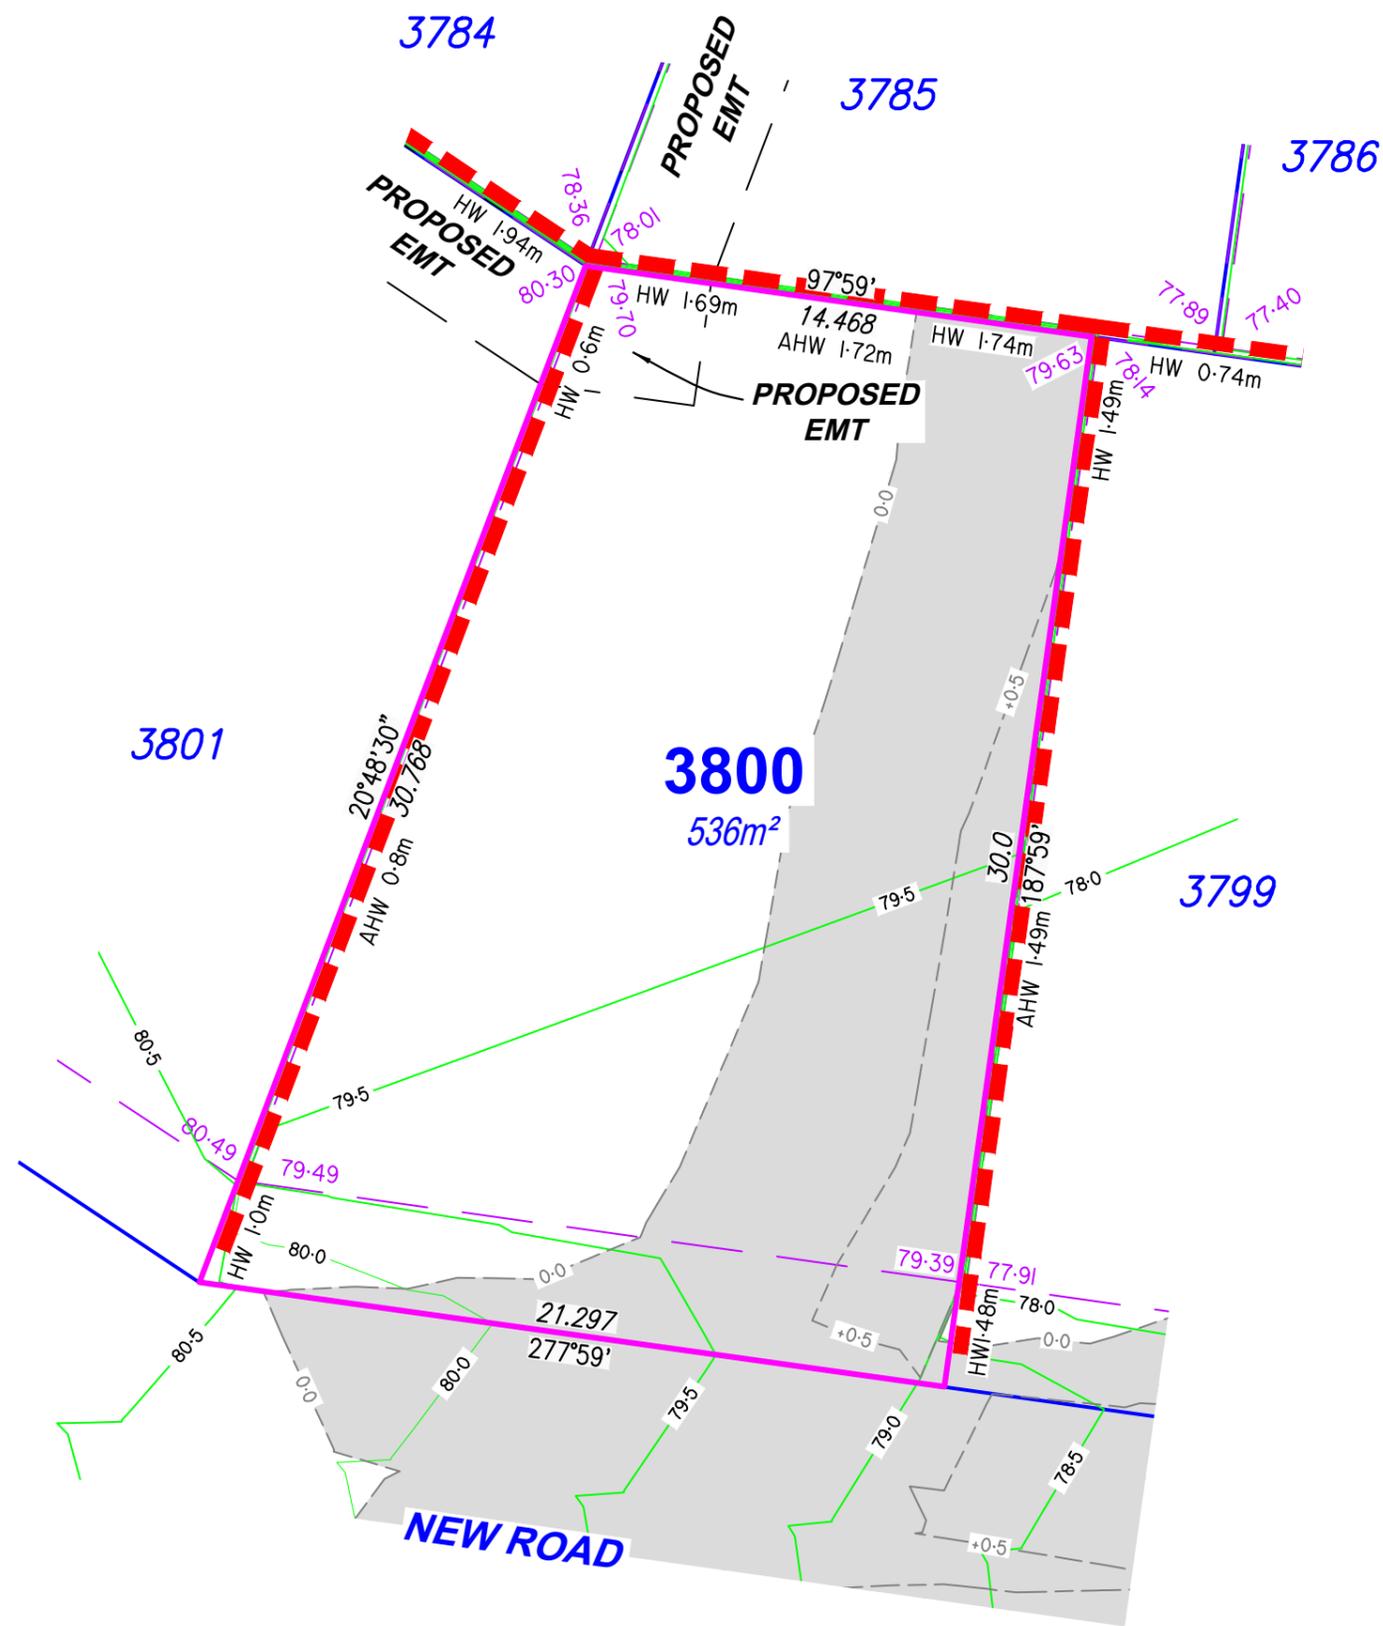

DISCLOSURE PLAN

For Proposed Lot 3800
on SP362487
Flagstone - Stage 12C

CURRENTLY DESCRIBED AS
RPD Lot 989 on SP354743

LOCALITY Silverback Ridge
LOCAL AUTHORITY Logan City Council

Notes

- Plan areas & dimensions are subject to Survey Plan registration.
- Proposed contours and retaining wall details are compiled from the engineering design provided by Colliers received on 27/01/2026.
- Depth of fill has been calculated from surveys compiled by RPS compared to proposed contours.
- The location of retaining walls shown are indicative only and may not represent the true width of the wall, refer to engineering drawing.
- All fill placement has been compacted under Level 1 supervision in accordance with Australian Standard AS3798-2007 'Guidelines on earthworks for commercial and residential developments'.
- Levels shown are referenced to the Australian Height Datum (AHD)
- This plan was prepared to satisfy Section 11 of the *Land Sales Act 1984*.
- Builders should not build off the design levels shown; a site survey is required.
- These notes are an integral part of this plan.

Drawn:	GBF	Date:	02/02/2026
Checked:	GEL	Date:	10/02/2026

Issue	Description	Date
DRAFT	Draft plans for review	02/02/26
ORIG	Issue to Client	11/02/26

SCALE 1:200
SHEET SIZE A3

RPS

A TETRA TECH COMPANY

RPS AAP Consulting Pty Ltd
 ACN 117 883 173
 ABN 97 117 883 173
 Suite A.02, Level 1
 114 Brisbane Street
 Ipswich Qld 4305
 T +61 7 3437 2000
 F +61 7 3434 2009
 W rpsgroup.com

© COPYRIGHT PROTECTS THIS PLAN
 Unauthorised reproduction or amendment
 not permitted. Please contact the author.
 This plan has been prepared by RPS
 Australia East Pty Ltd (Cadastral
 Surveyor) to satisfy the requirements
 of the Land Sales Act 1984.

DWG. TLX370977-050-Stg12C-Dis

PROJECT	PLAN	AMD.	SHEET
TLX370977	48/3800	Orig	1 of 1


Locality Diagram

Not to Scale



Legend

- Proposed Earthworks Pad — — — —
- Fill Depth Contour - - - +0.5 - - -
- Proposed Surface Contour — 23 —
- Retaining Wall = = = =
- Proposed Surface Level 48.05
- Height of Wall(s) HW 1.6m
- Average Height of Wall(s) AHW 1.4m
- Proposed Easement - - - - -
- Extent of Fill

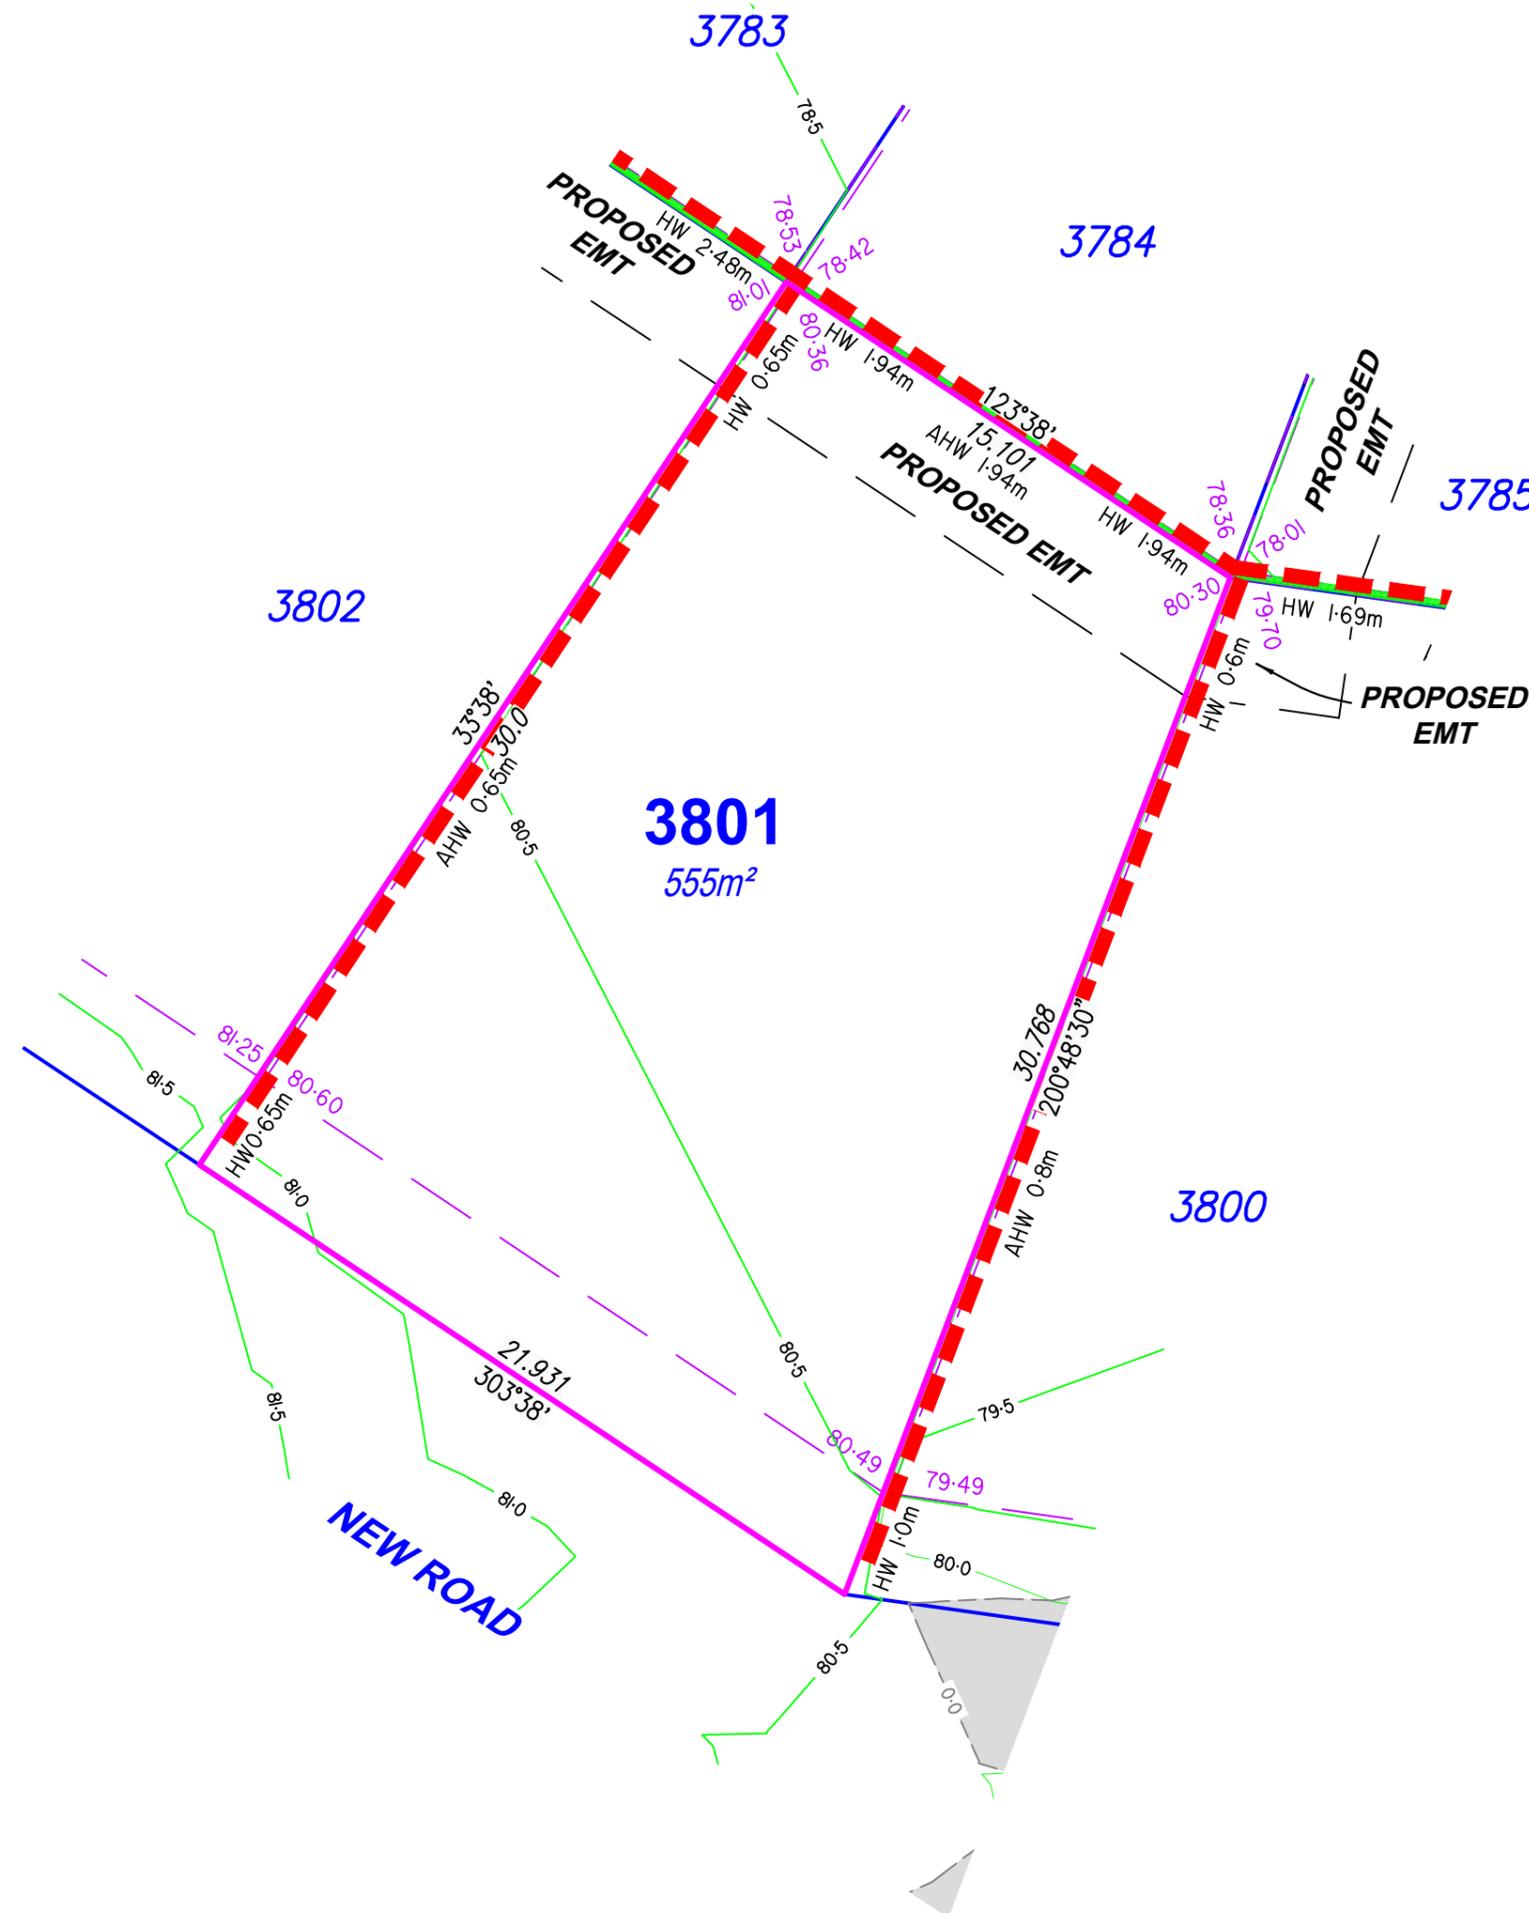

DISCLOSURE PLAN

For Proposed Lot 3801
on SP362487
Flagstone - Stage 12C

CURRENTLY DESCRIBED AS
RPD Lot 989 on SP354743

LOCALITY Silverback Ridge
LOCAL AUTHORITY Logan City Council

Notes

- Plan areas & dimensions are subject to Survey Plan registration.
- Proposed contours and retaining wall details are compiled from the engineering design provided by Colliers received on 27/01/2026.
- Depth of fill has been calculated from surveys compiled by RPS compared to proposed contours.
- The location of retaining walls shown are indicative only and may not represent the true width of the wall, refer to engineering drawing.
- All fill placement has been compacted under Level 1 supervision in accordance with Australian Standard AS3798-2007 'Guidelines on earthworks for commercial and residential developments'.
- Levels shown are referenced to the Australian Height Datum (AHD)
- This plan was prepared to satisfy Section 11 of the *Land Sales Act 1984*.
- Builders should not build off the design levels shown; a site survey is required.
- These notes are an integral part of this plan.

Drawn: GBF Date: 02/02/2026

Checked: GEL Date: 10/02/2026

Issue	Description	Date
DRAFT	Draft plans for review	02/02/26
ORIG	Issue to Client	11/02/26

SCALE 1:200
SHEET SIZE A3

RPS

A TETRA TECH COMPANY

© COPYRIGHT PROTECTS THIS PLAN. Unauthorised reproduction or amendment not permitted. Please contact the author.

This plan has been prepared by RPS Australia East Pty Ltd (Cadastral Surveyor) to satisfy the requirements of the Land Sales Act 1984.

RPS AAP Consulting Pty Ltd
 ACN 117 883 173
 ABN 97 117 883 173
 Suite A.02, Level 1
 114 Brisbane Street
 Ipswich Qld 4305
 T +61 7 3437 2000
 F +61 7 3434 2009
 W rpsgroup.com

DWG. TLX370977-050-Stg12C-Dis

PROJECT	PLAN	AMD.	SHEET
TLX370977	48/3801	Orig	1 of 1


Locality Diagram

Not to Scale



Legend

- Proposed Earthworks Pad — — — —
- Fill Depth Contour - - - - +0.5
- Proposed Surface Contour — — — — 23
- Retaining Wall = = = =
- Proposed Surface Level 48.05
- Height of Wall(s) HW 1.6m
- Average Height of Wall(s) AHW 1.4m
- Proposed Easement — — — —
- Extent of Fill

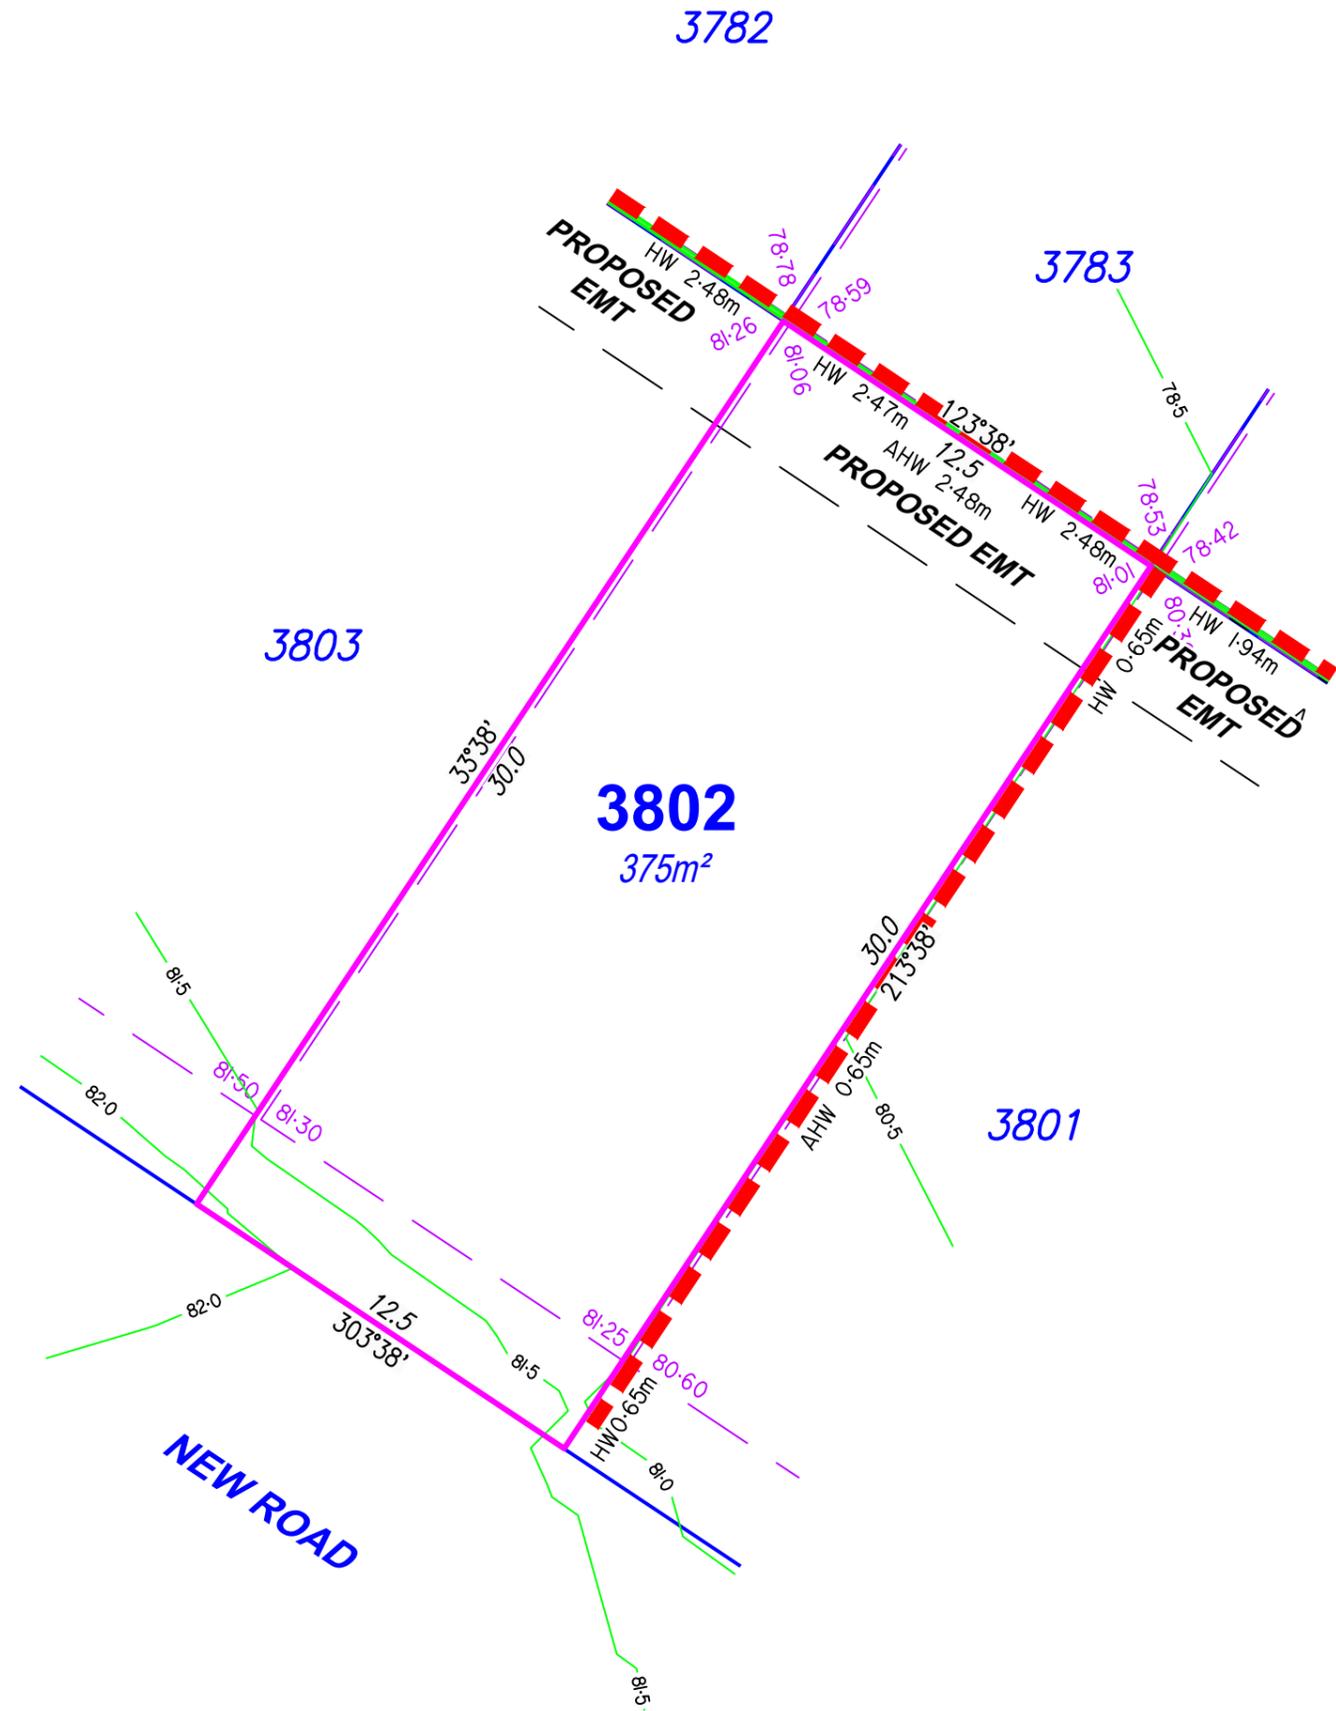

DISCLOSURE PLAN

For Proposed Lot 3802
on SP362487
Flagstone - Stage 12C

CURRENTLY DESCRIBED AS
RPD Lot 989 on SP354743

LOCALITY Silverback Ridge
LOCAL AUTHORITY Logan City Council

Notes

- Plan areas & dimensions are subject to Survey Plan registration.
- Proposed contours and retaining wall details are compiled from the engineering design provided by Colliers received on 27/01/2026.
- Depth of fill has been calculated from surveys compiled by RPS compared to proposed contours.
- The location of retaining walls shown are indicative only and may not represent the true width of the wall, refer to engineering drawing.
- All fill placement has been compacted under Level 1 supervision in accordance with Australian Standard AS3798-2007 'Guidelines on earthworks for commercial and residential developments'.
- Levels shown are referenced to the Australian Height Datum (AHD)
- This plan was prepared to satisfy Section 11 of the *Land Sales Act 1984*.
- Builders should not build off the design levels shown; a site survey is required.
- These notes are an integral part of this plan.

Drawn: GBF Date: 02/02/2026

Checked: GEL Date: 10/02/2026

Issue	Description	Date
DRAFT	Draft plans for review	02/02/26
ORIG	Issue to Client	11/02/26



SCALE 1:200 SHEET SIZE A3



RPS A TETRA TECH COMPANY
 RPS AAP Consulting Pty Ltd
 ACN 117 883 173
 ABN 97 117 883 173
 Suite A.02, Level 1
 114 Brisbane Street
 Ipswich Qld 4305
 T +61 7 3437 2000
 F +61 7 3434 2009
 W rpsgroup.com

© COPYRIGHT PROTECTS THIS PLAN
 Unauthorised reproduction or amendment
 not permitted. Please contact the author.
 This plan has been prepared by RPS
 Australia East Pty Ltd (Cadastral
 Surveyor) to satisfy the requirements
 of the Land Sales Act 1984.

DWG. TLX370977-050-Stg12C-Dis

PROJECT	PLAN	AMD.	SHEET
TLX370977	48/3802	Orig	1 of 1


Locality Diagram

Not to Scale



Legend

- Proposed Earthworks Pad ———
- Fill Depth Contour - - - +0.5 - - -
- Proposed Surface Contour ——— 23 ——
- Retaining Wall █ █
- Proposed Surface Level 48.05
- Height of Wall(s) HW 1.6m
- Average Height of Wall(s) AWH 1.4m
- Proposed Easement ———
- Extent of Fill

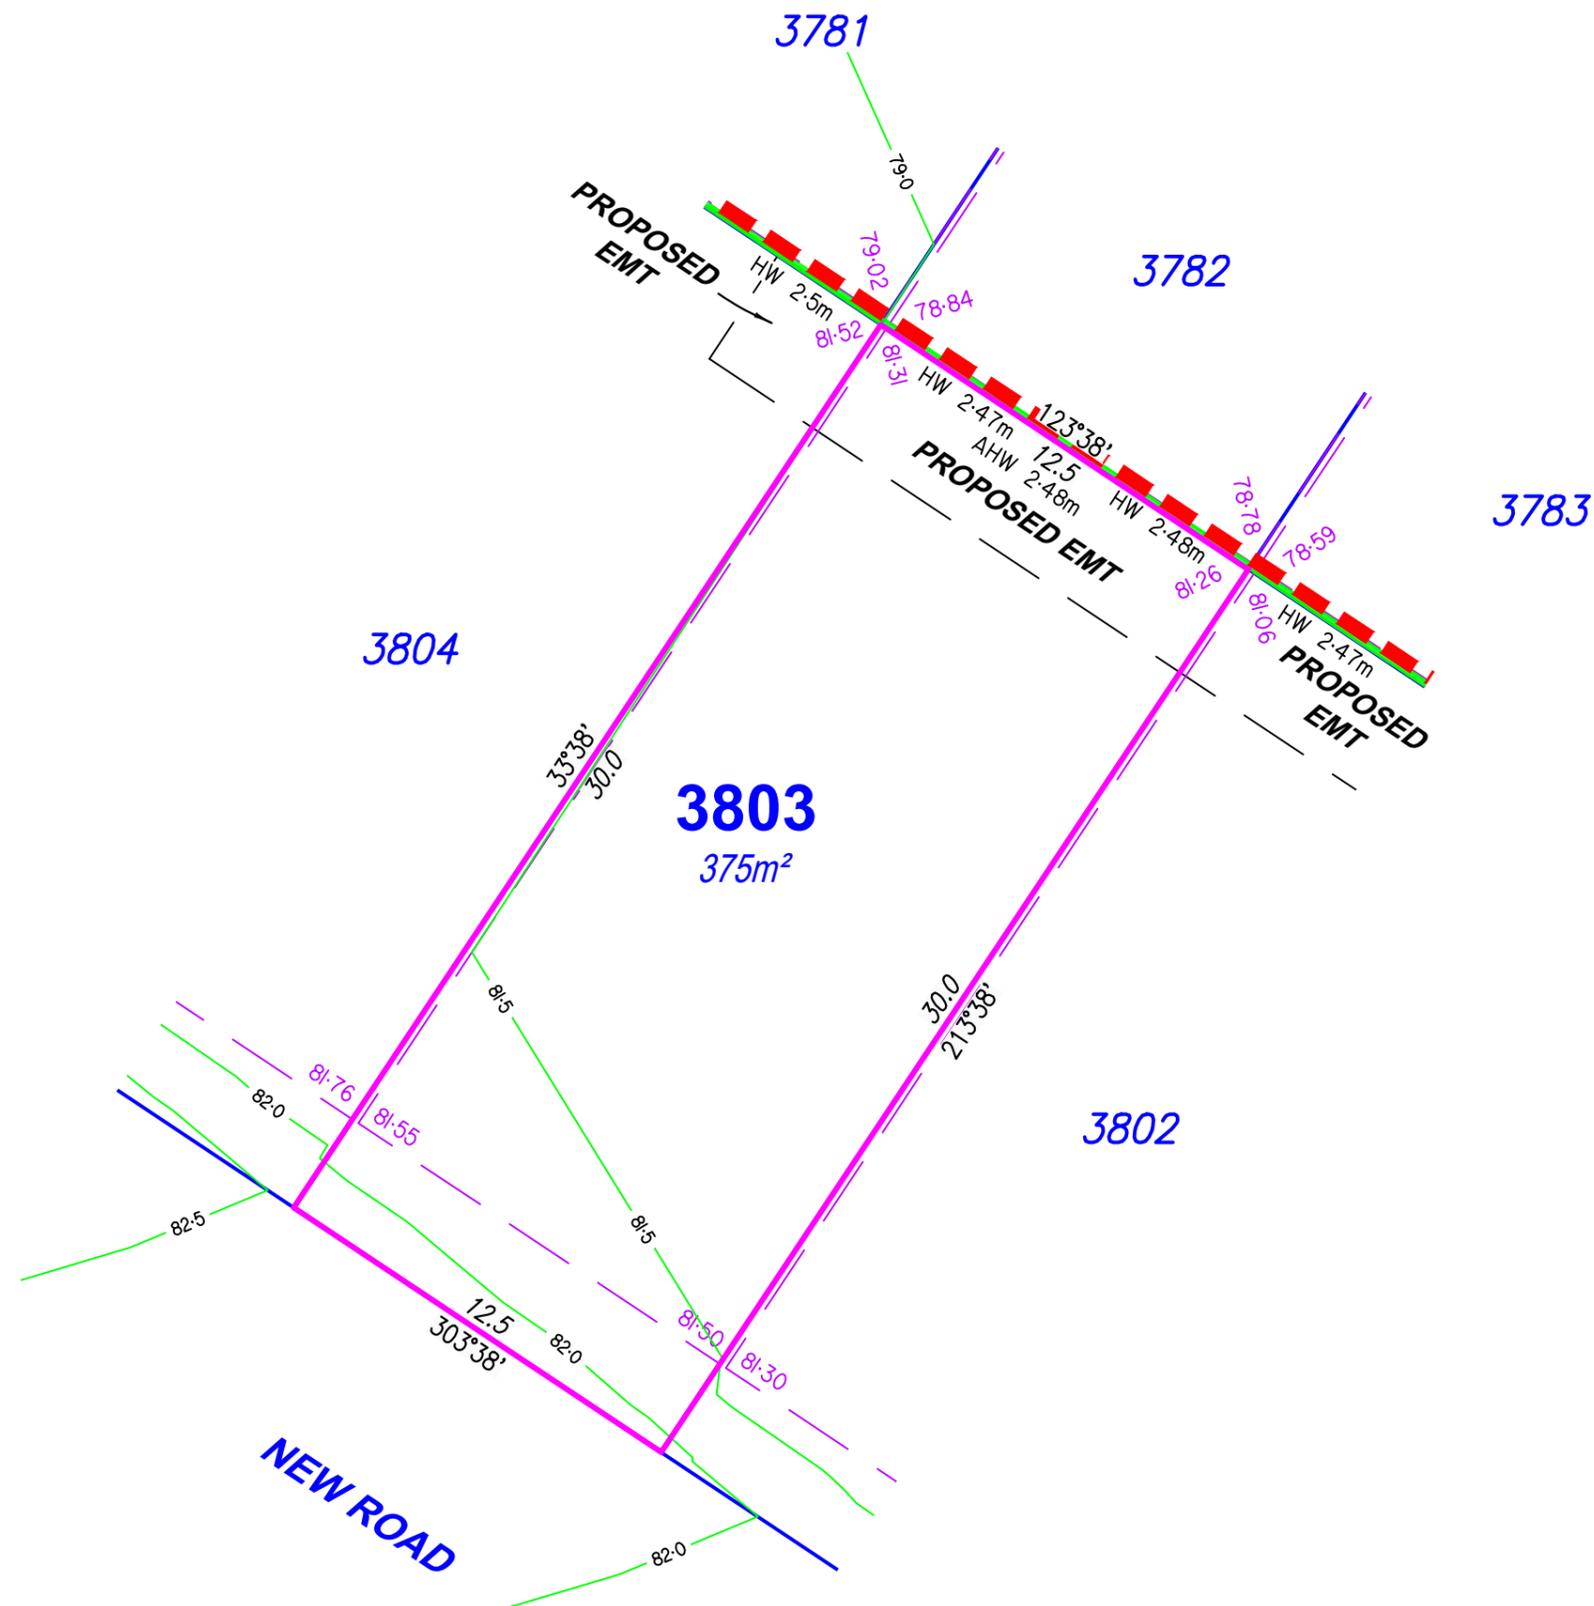

DISCLOSURE PLAN

For Proposed Lot 3803
on SP362487
Flagstone - Stage 12C

CURRENTLY DESCRIBED AS
RPD Lot 989 on SP354743

LOCALITY Silverback Ridge
LOCAL AUTHORITY Logan City Council

Notes

- Plan areas & dimensions are subject to Survey Plan registration.
- Proposed contours and retaining wall details are compiled from the engineering design provided by Colliers received on 27/01/2026.
- Depth of fill has been calculated from surveys compiled by RPS compared to proposed contours.
- The location of retaining walls shown are indicative only and may not represent the true width of the wall, refer to engineering drawing.
- All fill placement has been compacted under Level 1 supervision in accordance with Australian Standard AS3798-2007 'Guidelines on earthworks for commercial and residential developments'.
- Levels shown are referenced to the Australian Height Datum (AHD)
- This plan was prepared to satisfy Section 11 of the *Land Sales Act 1984*.
- Builders should not build off the design levels shown; a site survey is required.
- These notes are an integral part of this plan.

Drawn: GBF	Date: 02/02/2026
Checked: GEL	Date: 10/02/2026

Issue	Description	Date
DRAFT	Draft plans for review	02/02/26
ORIG	Issue to Client	11/02/26

NORTH

SCALE
1:200

SHEET SIZE
A3

RPS
A TETRA TECH COMPANY

© COPYRIGHT PROTECTS THIS PLAN
Unauthorised reproduction or amendment
not permitted. Please contact the author.

This plan has been prepared by RPS
Australia East Pty Ltd (Cadastral
Surveyor) to satisfy the requirements
of the Land Sales Act 1984.

RPS AAP Consulting Pty Ltd
ACN 117 883 173
ABN 97 117 883 173
Suite A.02, Level 1
114 Brisbane Street
Ipswich Qld 4305
T +61 7 3437 2000
F +61 7 3434 2009
W rpsgroup.com

DWG. TLX370977-050-Stg12C-Dis

PROJECT	PLAN	AMD.	SHEET
TLX370977	48/3803	Orig	1 of 1


Locality Diagram

Not to Scale



Legend

- Proposed Earthworks Pad — — — —
- Fill Depth Contour - - - - +0.5 - - - -
- Proposed Surface Contour — — — — 23 — — — —
- Retaining Wall = = = =
- Proposed Surface Level 48.05
- Height of Wall(s) HW 1.6m
- Average Height of Wall(s) AHW 1.4m
- Proposed Easement — — — —
- Extent of Fill

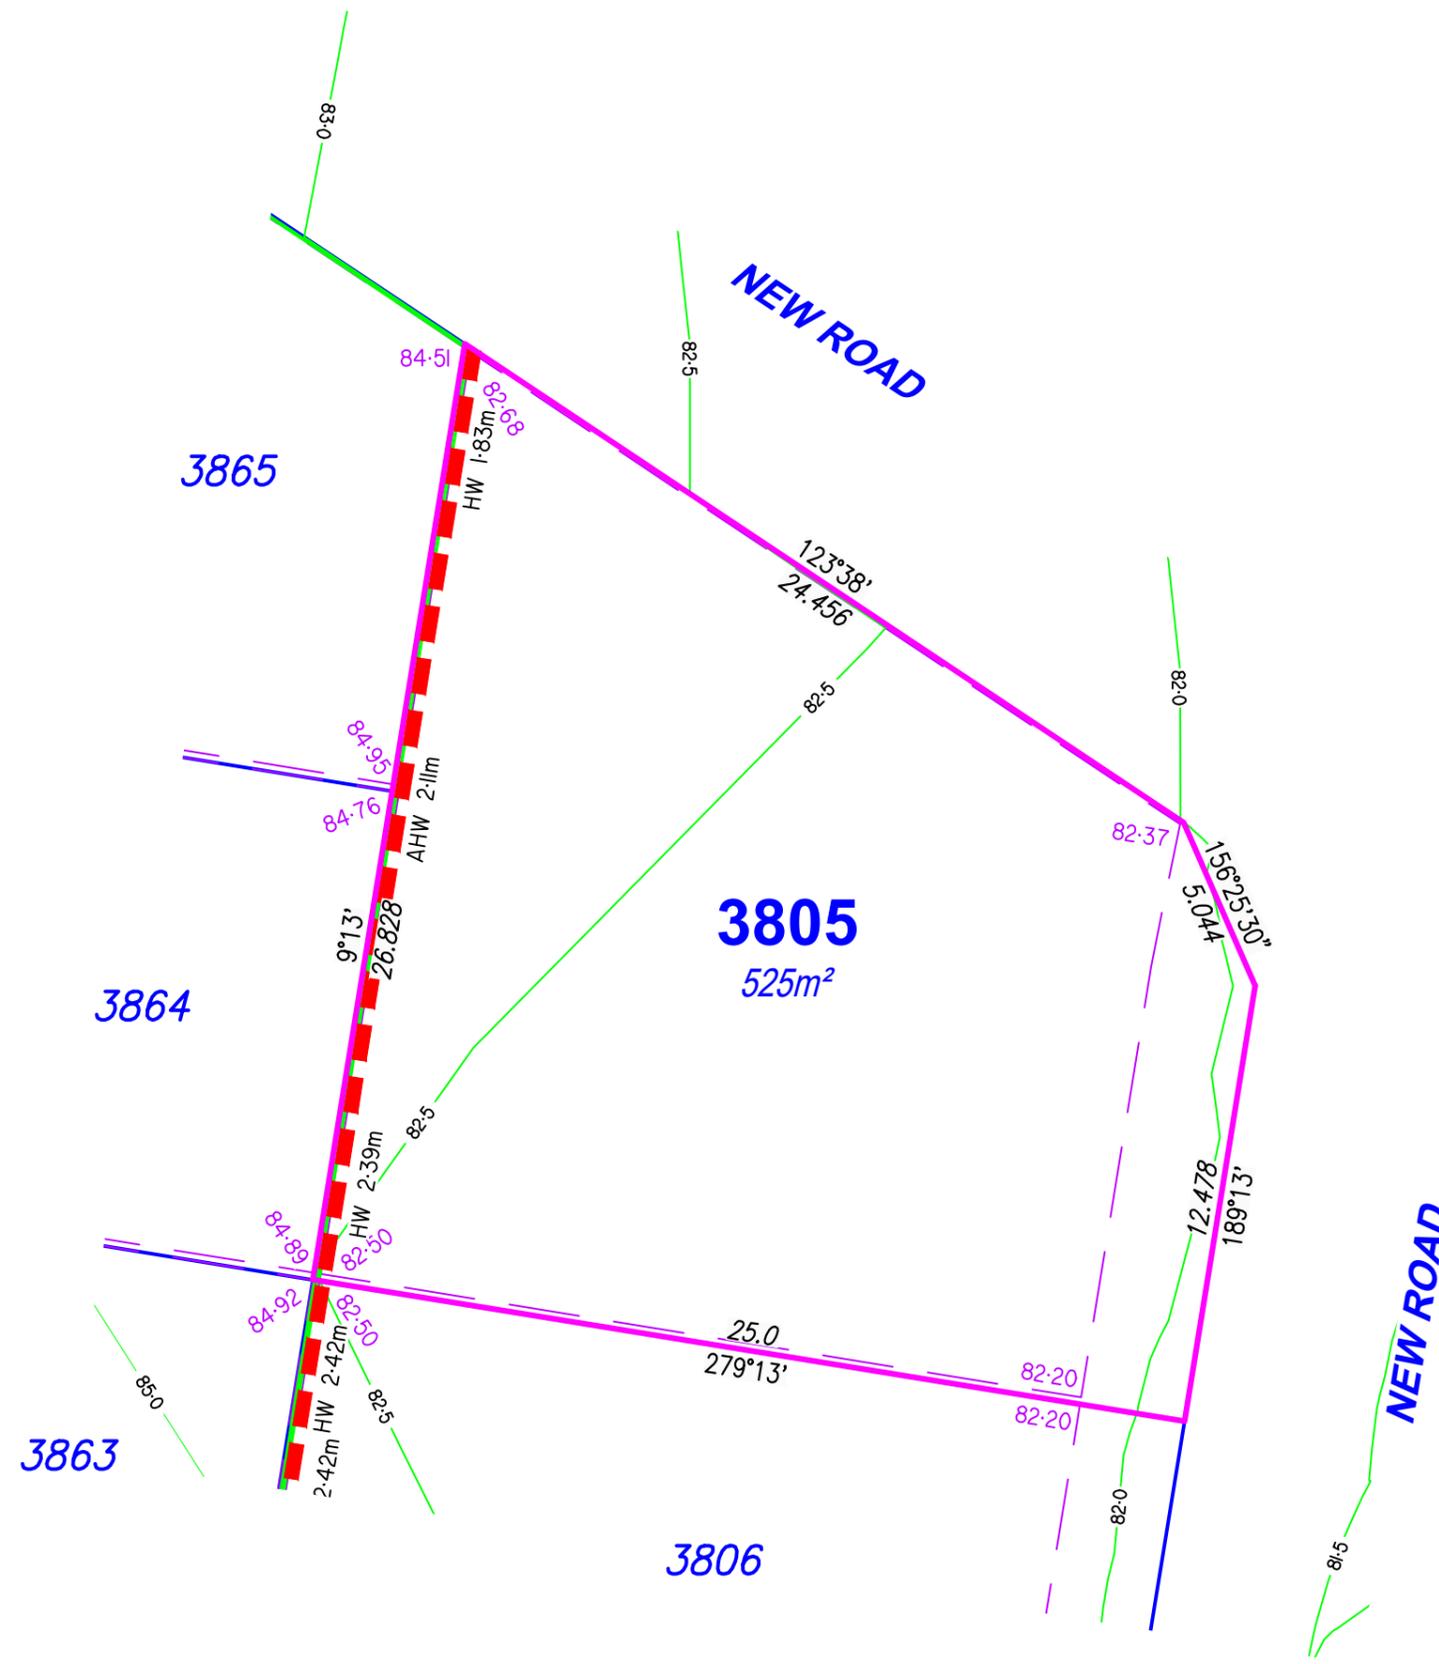

DISCLOSURE PLAN

For Proposed Lot 3805
on SP362487
Flagstone - Stage 12C

CURRENTLY DESCRIBED AS
RPD Lot 989 on SP354743

LOCALITY Silverback Ridge
LOCAL AUTHORITY Logan City Council

Notes

- Plan areas & dimensions are subject to Survey Plan registration.
- Proposed contours and retaining wall details are compiled from the engineering design provided by Colliers received on 27/01/2026.
- Depth of fill has been calculated from surveys compiled by RPS compared to proposed contours.
- The location of retaining walls shown are indicative only and may not represent the true width of the wall, refer to engineering drawing.
- All fill placement has been compacted under Level 1 supervision in accordance with Australian Standard AS3798-2007 'Guidelines on earthworks for commercial and residential developments'.
- Levels shown are referenced to the Australian Height Datum (AHD)
- This plan was prepared to satisfy Section 11 of the *Land Sales Act 1984*.
- Builders should not build off the design levels shown; a site survey is required.
- These notes are an integral part of this plan.

Drawn: GBF Date: 02/02/2026

Checked: GEL Date: 10/02/2026

Issue	Description	Date
DRAFT	Draft plans for review	02/02/26
ORIG	Issue to Client	11/02/26



SCALE 1:200 SHEET SIZE A3



rps RPS AAP Consulting Pty Ltd
ACN 117 883 173
ABN 97 117 883 173
Suite A.02, Level 1
114 Brisbane Street
Ipswich Qld 4305



© COPYRIGHT PROTECTS THIS PLAN
Unauthorised reproduction or amendment
not permitted. Please contact the author.

This plan has been prepared by RPS
Australia East Pty Ltd (Cadastral
Surveyor) to satisfy the requirements
of the Land Sales Act 1984.

T +61 7 3437 2000
F +61 7 3434 2009
W rpsgroup.com

DWG. TLX370977-050-Stg12C-Dis

PROJECT	PLAN	AMD.	SHEET
TLX370977	48/3805	Orig	1 of 1

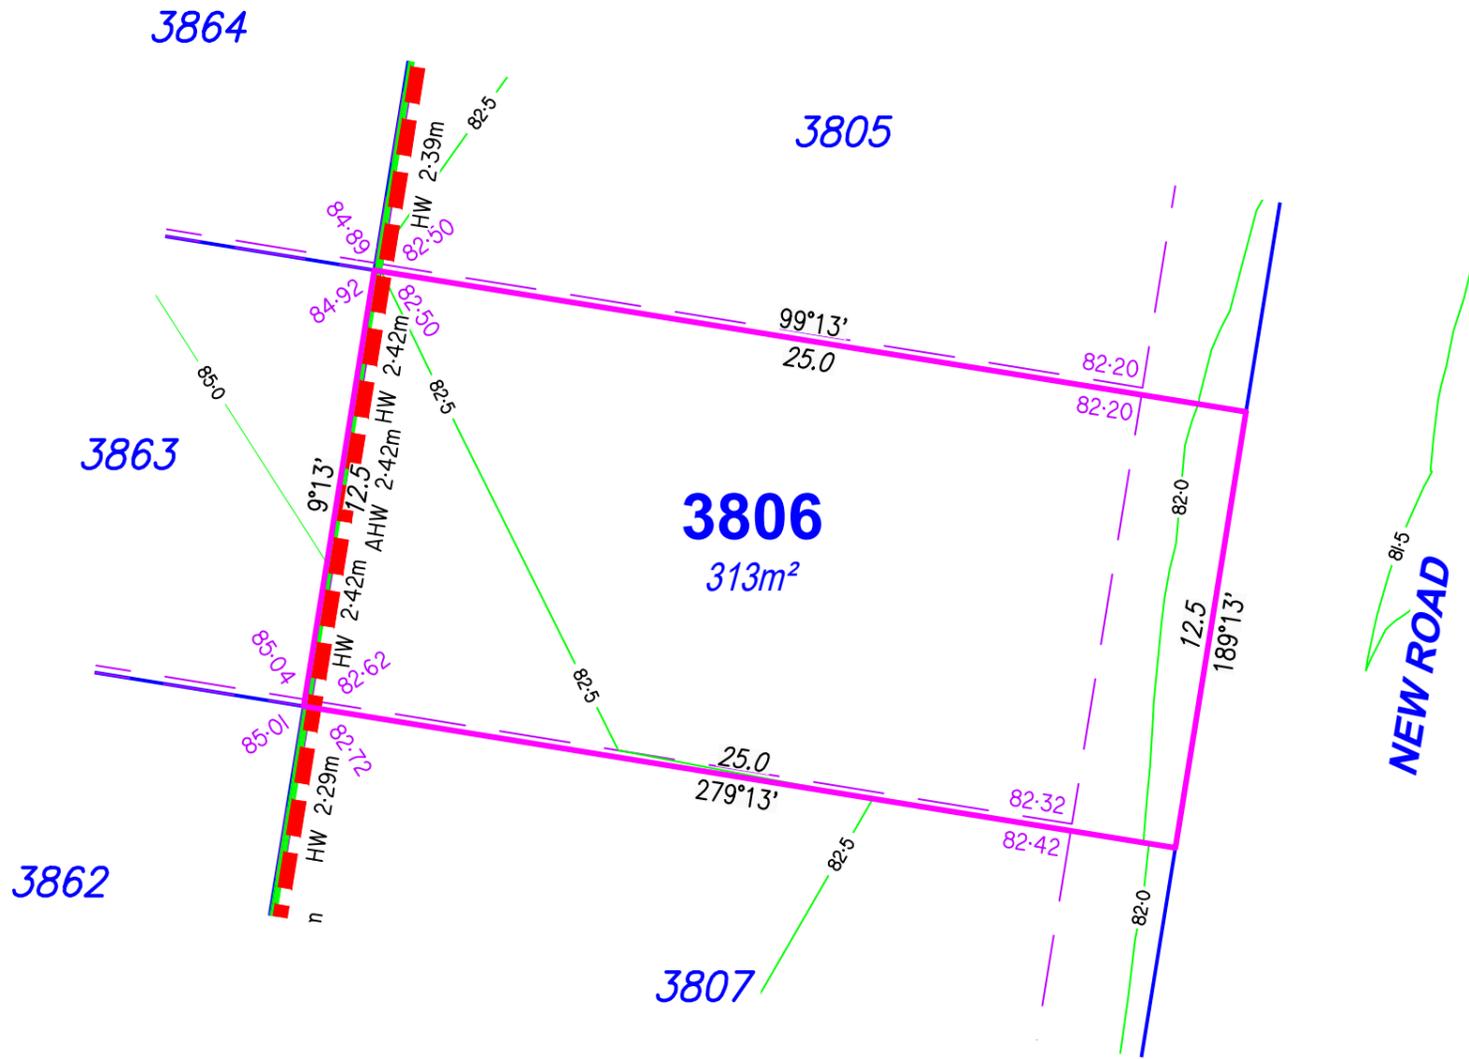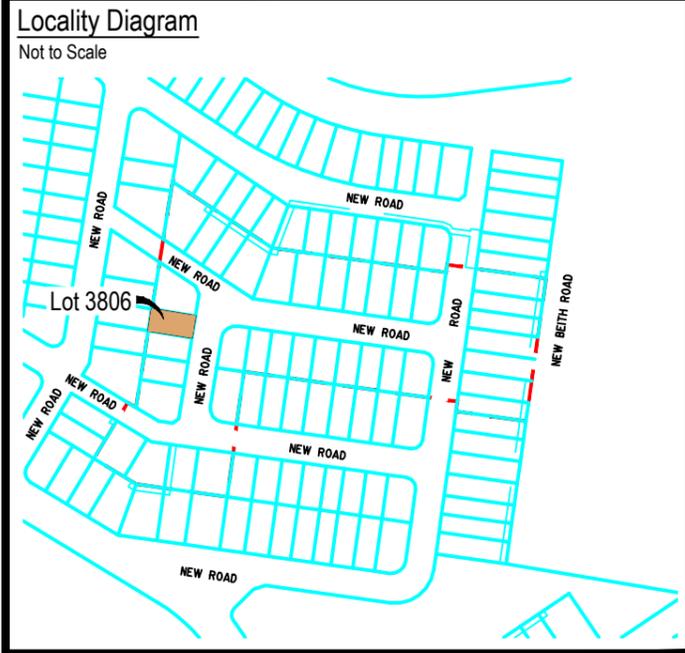

Legend

Proposed Earthworks Pad	
Fill Depth Contour	
Proposed Surface Contour	
Retaining Wall	
Proposed Surface Level	48.05
Height of Wall(s)	HW 1.6m
Average Height of Wall(s)	AWH 1.4m
Proposed Easement	
Extent of Fill	

DISCLOSURE PLAN

For Proposed Lot 3806
on SP362487
Flagstone - Stage 12C

CURRENTLY DESCRIBED AS
RPD Lot 989 on SP354743

LOCALITY Silverback Ridge
LOCAL AUTHORITY Logan City Council

Notes

- Plan areas & dimensions are subject to Survey Plan registration.
- Proposed contours and retaining wall details are compiled from the engineering design provided by Colliers received on 27/01/2026.
- Depth of fill has been calculated from surveys compiled by RPS compared to proposed contours.
- The location of retaining walls shown are indicative only and may not represent the true width of the wall, refer to engineering drawing.
- All fill placement has been compacted under Level 1 supervision in accordance with Australian Standard AS3798-2007 'Guidelines on earthworks for commercial and residential developments'.
- Levels shown are referenced to the Australian Height Datum (AHD)
- This plan was prepared to satisfy Section 11 of the *Land Sales Act 1984*.
- Builders should not build off the design levels shown; a site survey is required.
- These notes are an integral part of this plan.

Drawn: GBF Date: 02/02/2026

Checked: GEL Date: 10/02/2026

Issue	Description	Date
DRAFT	Draft plans for review	02/02/26
ORIG	Issue to Client	11/02/26



SCALE 1:200 SHEET SIZE A3



RPS A TETRA TECH COMPANY
RPS AAP Consulting Pty Ltd
ACN 117 883 173
ABN 97 117 883 173
Suite A.02, Level 1
114 Brisbane Street
Ipswich Qld 4305
T +61 7 3437 2000
F +61 7 3434 2009
W rpsgroup.com

© COPYRIGHT PROTECTS THIS PLAN
Unauthorised reproduction or amendment
not permitted. Please contact the author.
This plan has been prepared by RPS
Australia East Pty Ltd (Cadastral
Surveyor) to satisfy the requirements
of the Land Sales Act 1984.

DWG. TLX370977-050-Stg12C-Dis

PROJECT	PLAN	AMD.	SHEET
TLX370977	48/3806	Orig	1 of 1


Locality Diagram

Not to Scale



Legend

- Proposed Earthworks Pad ---
- Fill Depth Contour - - - +0.5 - - -
- Proposed Surface Contour - - - 23 - - -
- Retaining Wall █ █
- Proposed Surface Level 48.05
- Height of Wall(s) HW 1.6m
- Average Height of Wall(s) AWH 1.4m
- Proposed Easement ---
- Extent of Fill

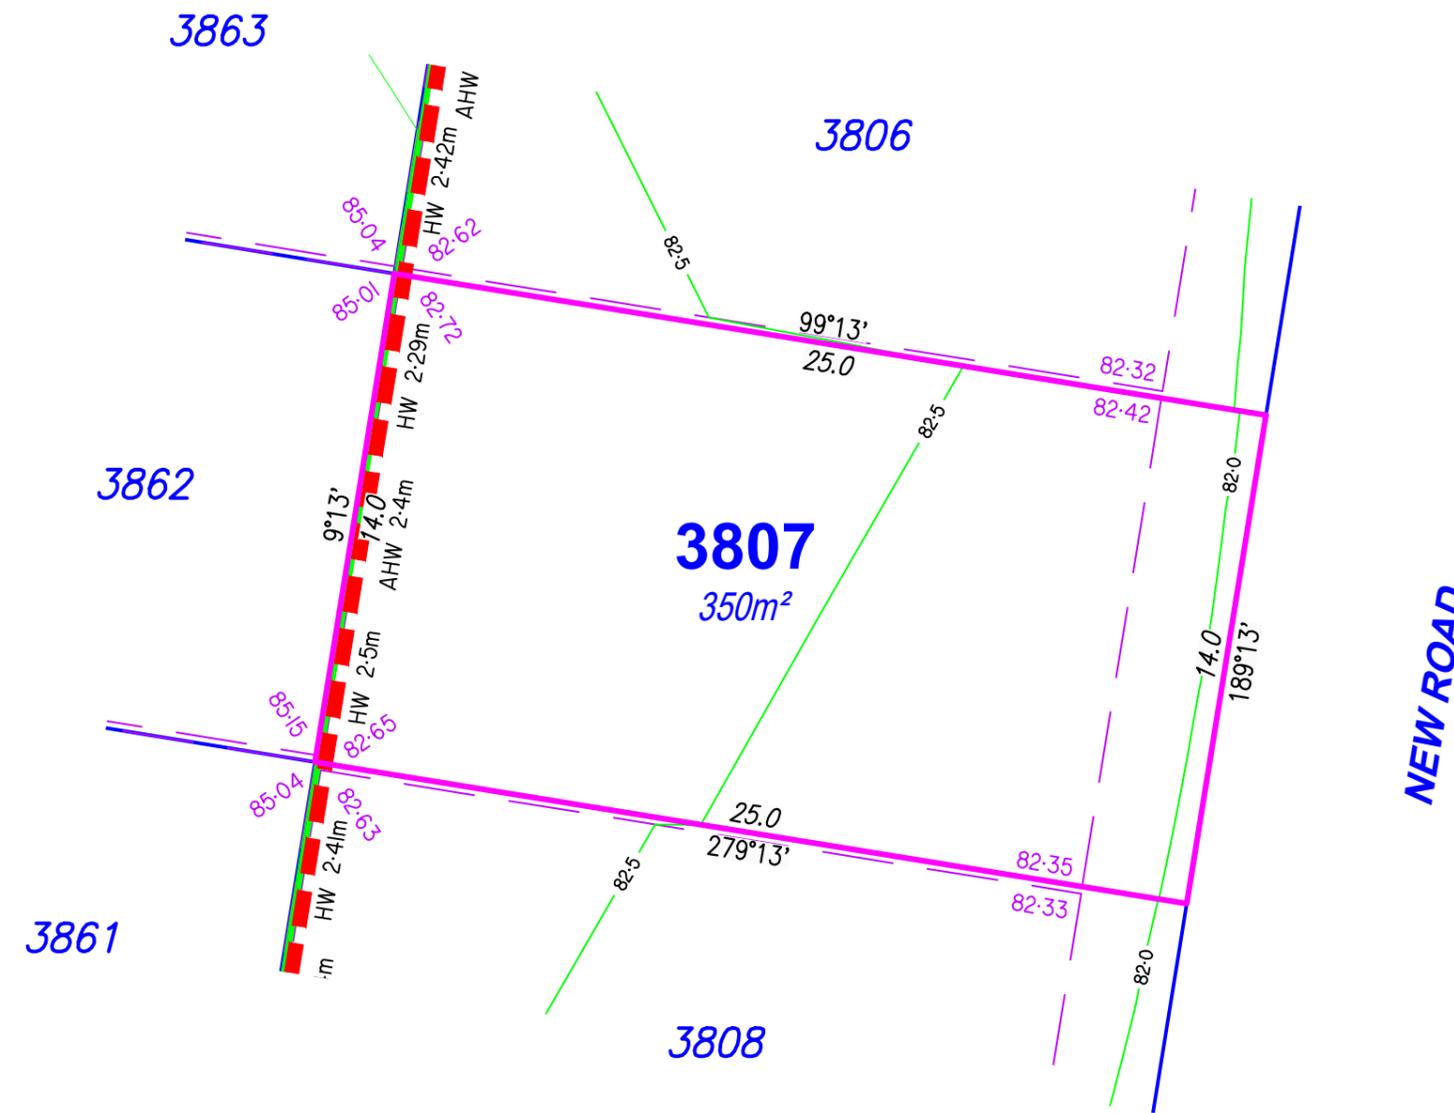

DISCLOSURE PLAN

For Proposed Lot 3807
on SP362487
Flagstone - Stage 12C

CURRENTLY DESCRIBED AS
RPD Lot 989 on SP354743

LOCALITY Silverback Ridge
LOCAL AUTHORITY Logan City Council

Notes

- Plan areas & dimensions are subject to Survey Plan registration.
- Proposed contours and retaining wall details are compiled from the engineering design provided by Colliers received on 27/01/2026.
- Depth of fill has been calculated from surveys compiled by RPS compared to proposed contours.
- The location of retaining walls shown are indicative only and may not represent the true width of the wall, refer to engineering drawing.
- All fill placement has been compacted under Level 1 supervision in accordance with Australian Standard AS3798-2007 'Guidelines on earthworks for commercial and residential developments'.
- Levels shown are referenced to the Australian Height Datum (AHD)
- This plan was prepared to satisfy Section 11 of the *Land Sales Act 1984*.
- Builders should not build off the design levels shown; a site survey is required.
- These notes are an integral part of this plan.

Drawn: GBF Date: 02/02/2026
Checked: GEL Date: 10/02/2026

Issue	Description	Date
DRAFT	Draft plans for review	02/02/26
ORIG	Issue to Client	11/02/26



RPS RPS AAP Consulting Pty Ltd
ACN 117 883 173
ABN 97 117 883 173
Suite A.02, Level 1
114 Brisbane Street
Ipswich Qld 4305

© COPYRIGHT PROTECTS THIS PLAN
Unauthorised reproduction or amendment
not permitted. Please contact the author.

This plan has been prepared by RPS
Australia East Pty Ltd (Cadastral
Surveyor) to satisfy the requirements
of the Land Sales Act 1984.

T +61 7 3437 2000
F +61 7 3434 2009
W rpsgroup.com

DWG. TLX370977-050-Stg12C-Dis

PROJECT	PLAN	AMD.	SHEET
TLX370977	48/3807	Orig	1 of 1


Locality Diagram

Not to Scale



Legend

- Proposed Earthworks Pad ---
- Fill Depth Contour - - - +0.5 - - -
- Proposed Surface Contour - - - 23 - - -
- Retaining Wall █ █
- Proposed Surface Level 48.05
- Height of Wall(s) HW 1.6m
- Average Height of Wall(s) AWH 1.4m
- Proposed Easement ---
- Extent of Fill

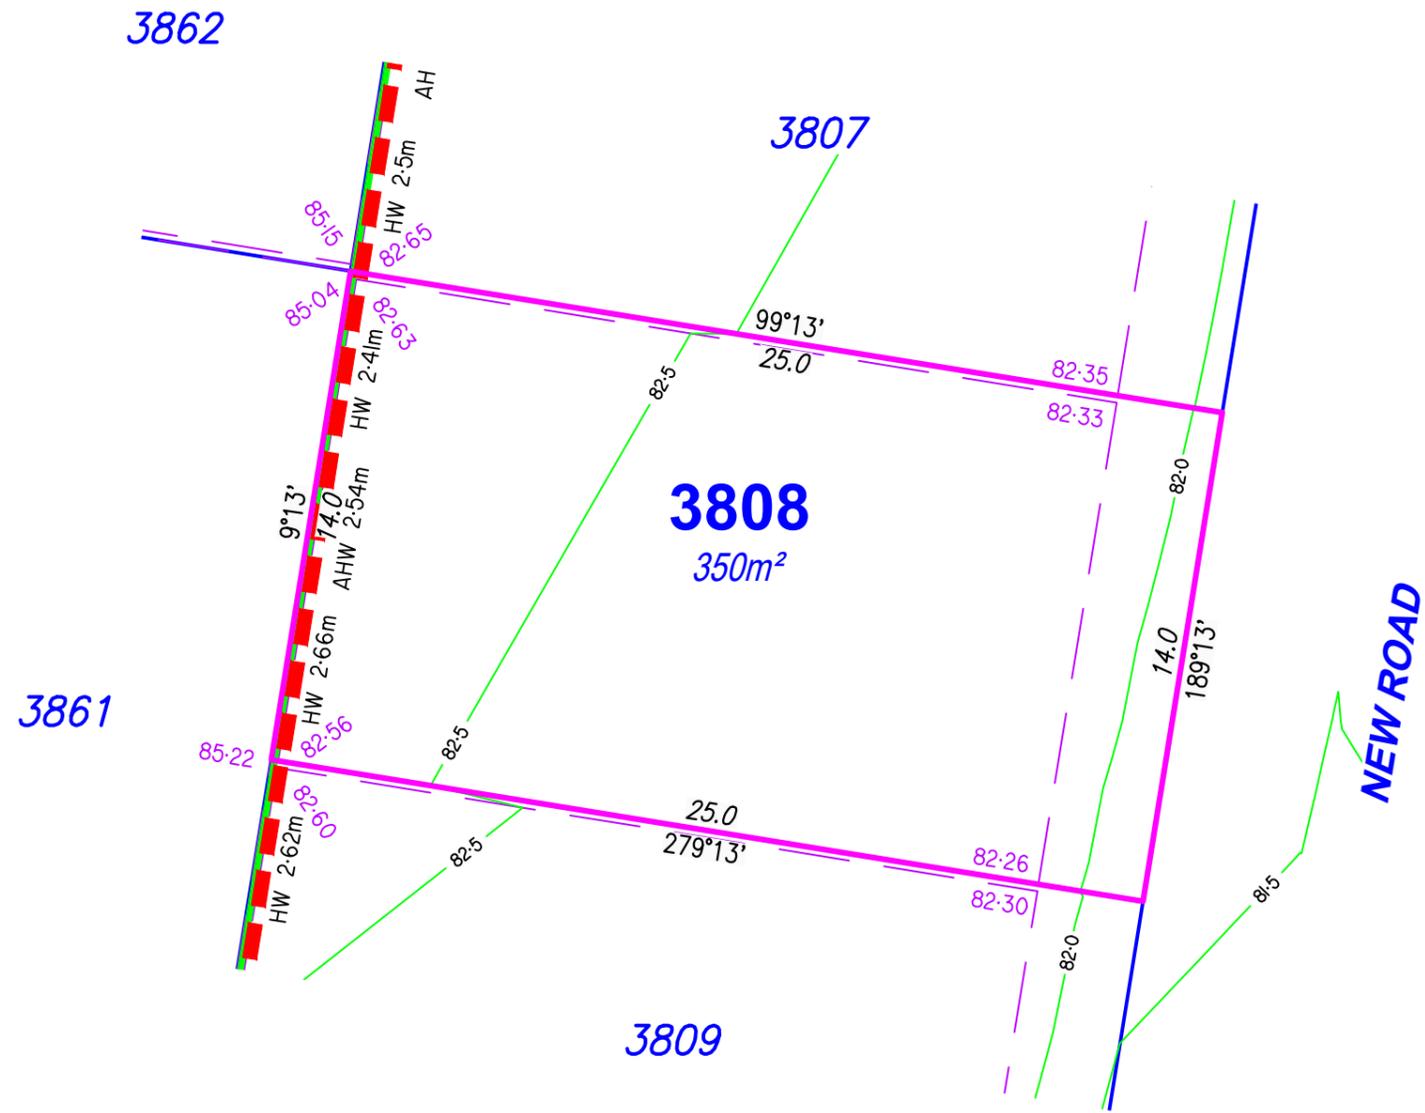

DISCLOSURE PLAN

For Proposed Lot 3808
on SP362487
Flagstone - Stage 12C

CURRENTLY DESCRIBED AS
RPD Lot 989 on SP354743

LOCALITY Silverback Ridge
LOCAL AUTHORITY Logan City Council

Notes

- Plan areas & dimensions are subject to Survey Plan registration.
- Proposed contours and retaining wall details are compiled from the engineering design provided by Colliers received on 27/01/2026.
- Depth of fill has been calculated from surveys compiled by RPS compared to proposed contours.
- The location of retaining walls shown are indicative only and may not represent the true width of the wall, refer to engineering drawing.
- All fill placement has been compacted under Level 1 supervision in accordance with Australian Standard AS3798-2007 'Guidelines on earthworks for commercial and residential developments'.
- Levels shown are referenced to the Australian Height Datum (AHD)
- This plan was prepared to satisfy Section 11 of the *Land Sales Act 1984*.
- Builders should not build off the design levels shown; a site survey is required.
- These notes are an integral part of this plan.

Drawn: GBF Date: 02/02/2026

Checked: GEL Date: 10/02/2026

Issue	Description	Date
DRAFT	Draft plans for review	02/02/26
ORIG	Issue to Client	11/02/26

SCALE 1:200
SHEET SIZE A3

RPS

A TETRA TECH COMPANY

RPS AAP Consulting Pty Ltd
ACN 117 883 173
ABN 97 117 883 173
Suite A.02, Level 1
114 Brisbane Street
Ipswich Qld 4305

© COPYRIGHT PROTECTS THIS PLAN
Unauthorised reproduction or amendment
not permitted. Please contact the author.

This plan has been prepared by RPS
Australia East Pty Ltd (Cadastral
Surveyor) to satisfy the requirements
of the Land Sales Act 1984.

T +61 7 3437 2000
F +61 7 3434 2009
W rpsgroup.com

DWG. TLX370977-050-Stg12C-Dis

PROJECT	PLAN	AMD.	SHEET
TLX370977	48/3808	Orig	1 of 1


Locality Diagram

Not to Scale



Legend

- Proposed Earthworks Pad — — — —
- Fill Depth Contour - - - +0.5 - - -
- Proposed Surface Contour — — — 23 — — —
- Retaining Wall = = = =
- Proposed Surface Level 48.05
- Height of Wall(s) HW 1.6m
- Average Height of Wall(s) AHW 1.4m
- Proposed Easement — — — —
- Extent of Fill

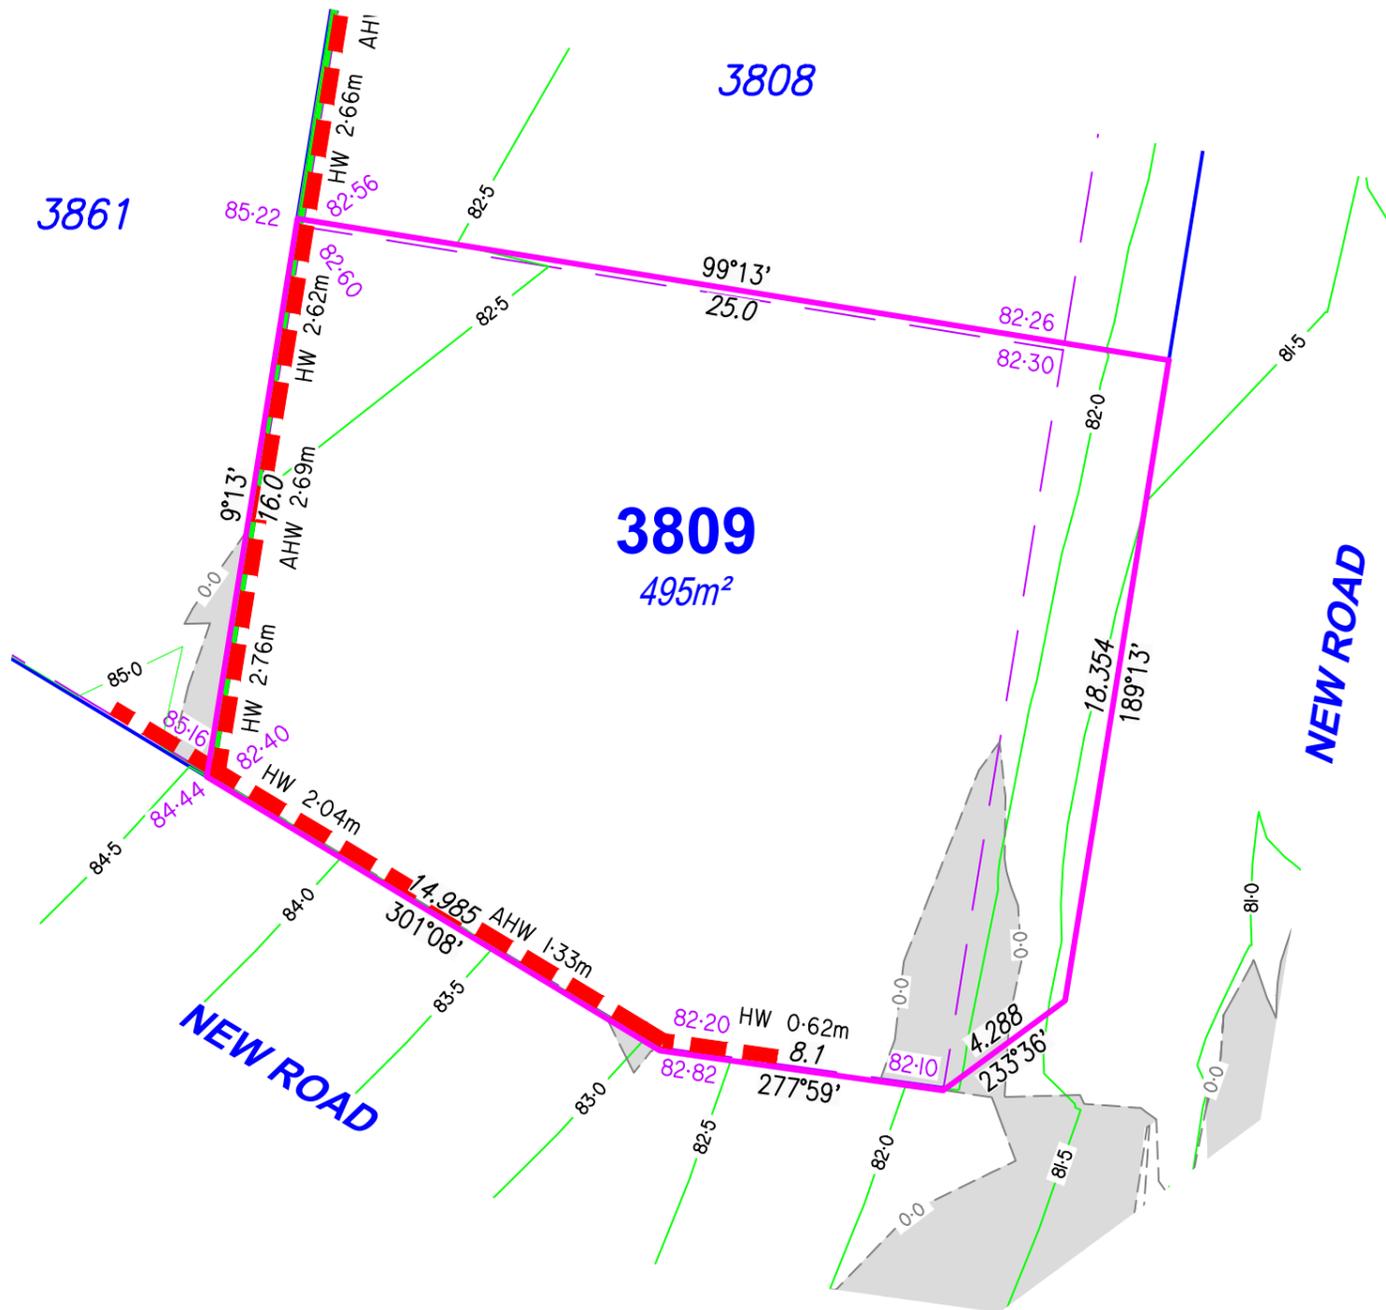

DISCLOSURE PLAN

For Proposed Lot 3809
on SP362487
Flagstone - Stage 12C

CURRENTLY DESCRIBED AS
RPD Lot 989 on SP354743

LOCALITY Silverback Ridge
LOCAL AUTHORITY Logan City Council

Notes

- Plan areas & dimensions are subject to Survey Plan registration.
- Proposed contours and retaining wall details are compiled from the engineering design provided by Colliers received on 27/01/2026.
- Depth of fill has been calculated from surveys compiled by RPS compared to proposed contours.
- The location of retaining walls shown are indicative only and may not represent the true width of the wall, refer to engineering drawing.
- All fill placement has been compacted under Level 1 supervision in accordance with Australian Standard AS3798-2007 'Guidelines on earthworks for commercial and residential developments'.
- Levels shown are referenced to the Australian Height Datum (AHD)
- This plan was prepared to satisfy Section 11 of the *Land Sales Act 1984*.
- Builders should not build off the design levels shown; a site survey is required.
- These notes are an integral part of this plan.

Drawn: GBF Date: 02/02/2026

Checked: GEL Date: 10/02/2026

Issue	Description	Date
DRAFT	Draft plans for review	02/02/26
ORIG	Issue to Client	11/02/26



SCALE 1:200 SHEET SIZE A3



RPS A TETRA TECH COMPANY
RPS AAP Consulting Pty Ltd
ACN 117 883 173
ABN 97 117 883 173
Suite A.02, Level 1
114 Brisbane Street
Ipswich Qld 4305

© COPYRIGHT PROTECTS THIS PLAN
Unauthorised reproduction or amendment
not permitted. Please contact the author.
This plan has been prepared by RPS
Australia East Pty Ltd (Cadastral
Surveyor) to satisfy the requirements
of the Land Sales Act 1984.
T +61 7 3437 2000
F +61 7 3434 2009
W rpsgroup.com

DWG. TLX370977-050-Stg12C-Dis

PROJECT	PLAN	AMD.	SHEET
TLX370977	48/3809	Orig	1 of 1


Locality Diagram

Not to Scale



Legend

- Proposed Earthworks Pad — — — —
- Fill Depth Contour - - - - +0.5 - - - -
- Proposed Surface Contour — — — — 23 — — — —
- Retaining Wall = = = =
- Proposed Surface Level 48.05
- Height of Wall(s) HW 1.6m
- Average Height of Wall(s) AWH 1.4m
- Proposed Easement — — — —
- Extent of Fill

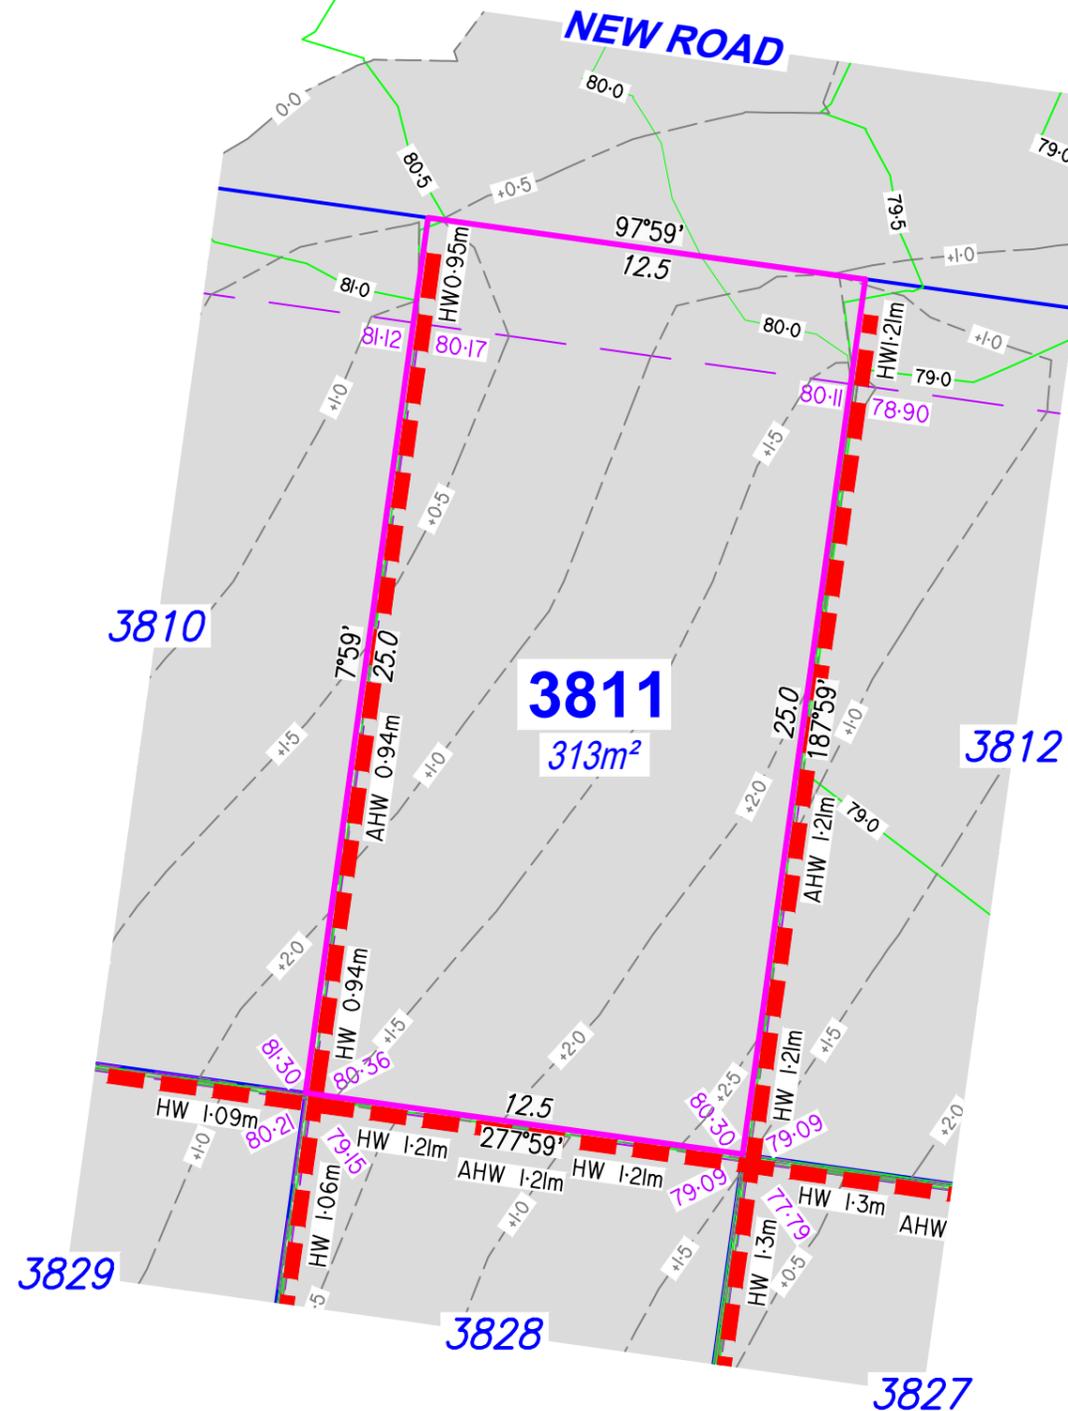

DISCLOSURE PLAN

For Proposed Lot 3811
on SP362487
Flagstone - Stage 12C

CURRENTLY DESCRIBED AS
RPD Lot 989 on SP354743

LOCALITY Silverback Ridge
LOCAL AUTHORITY Logan City Council

Notes

- Plan areas & dimensions are subject to Survey Plan registration.
- Proposed contours and retaining wall details are compiled from the engineering design provided by Colliers received on 27/01/2026.
- Depth of fill has been calculated from surveys compiled by RPS compared to proposed contours.
- The location of retaining walls shown are indicative only and may not represent the true width of the wall, refer to engineering drawing.
- All fill placement has been compacted under Level 1 supervision in accordance with Australian Standard AS3798-2007 'Guidelines on earthworks for commercial and residential developments'.
- Levels shown are referenced to the Australian Height Datum (AHD)
- This plan was prepared to satisfy Section 11 of the *Land Sales Act 1984*.
- Builders should not build off the design levels shown; a site survey is required.
- These notes are an integral part of this plan.

Drawn: GBF Date: 02/02/2026

Checked: GEL Date: 10/02/2026

Issue	Description	Date
DRAFT	Draft plans for review	02/02/26
ORIG	Issue to Client	11/02/26

SCALE 1:200
SHEET SIZE A3

RPS AAP Consulting Pty Ltd
ACN 117 883 173
ABN 97 117 883 173
Suite A.02, Level 1
114 Brisbane Street
Ipswich Qld 4305

© COPYRIGHT PROTECTS THIS PLAN
Unauthorised reproduction or amendment
not permitted. Please contact the author.

This plan has been prepared by RPS
Australia East Pty Ltd (Cadastral
Surveyor) to satisfy the requirements
of the Land Sales Act 1984.

T +61 7 3437 2000
F +61 7 3434 2009
W rpsgroup.com

DWG. TLX370977-050-Stg12C-Dis

PROJECT	PLAN	AMD.	SHEET
TLX370977	48/3811	Orig	1 of 1


Locality Diagram

Not to Scale



Legend

- Proposed Earthworks Pad —
- Fill Depth Contour - - - +0.5 - - -
- Proposed Surface Contour — 23 —
- Retaining Wall = = =
- Proposed Surface Level 48.05
- Height of Wall(s) HW 1.6m
- Average Height of Wall(s) AHW 1.4m
- Proposed Easement — — —
- Extent of Fill

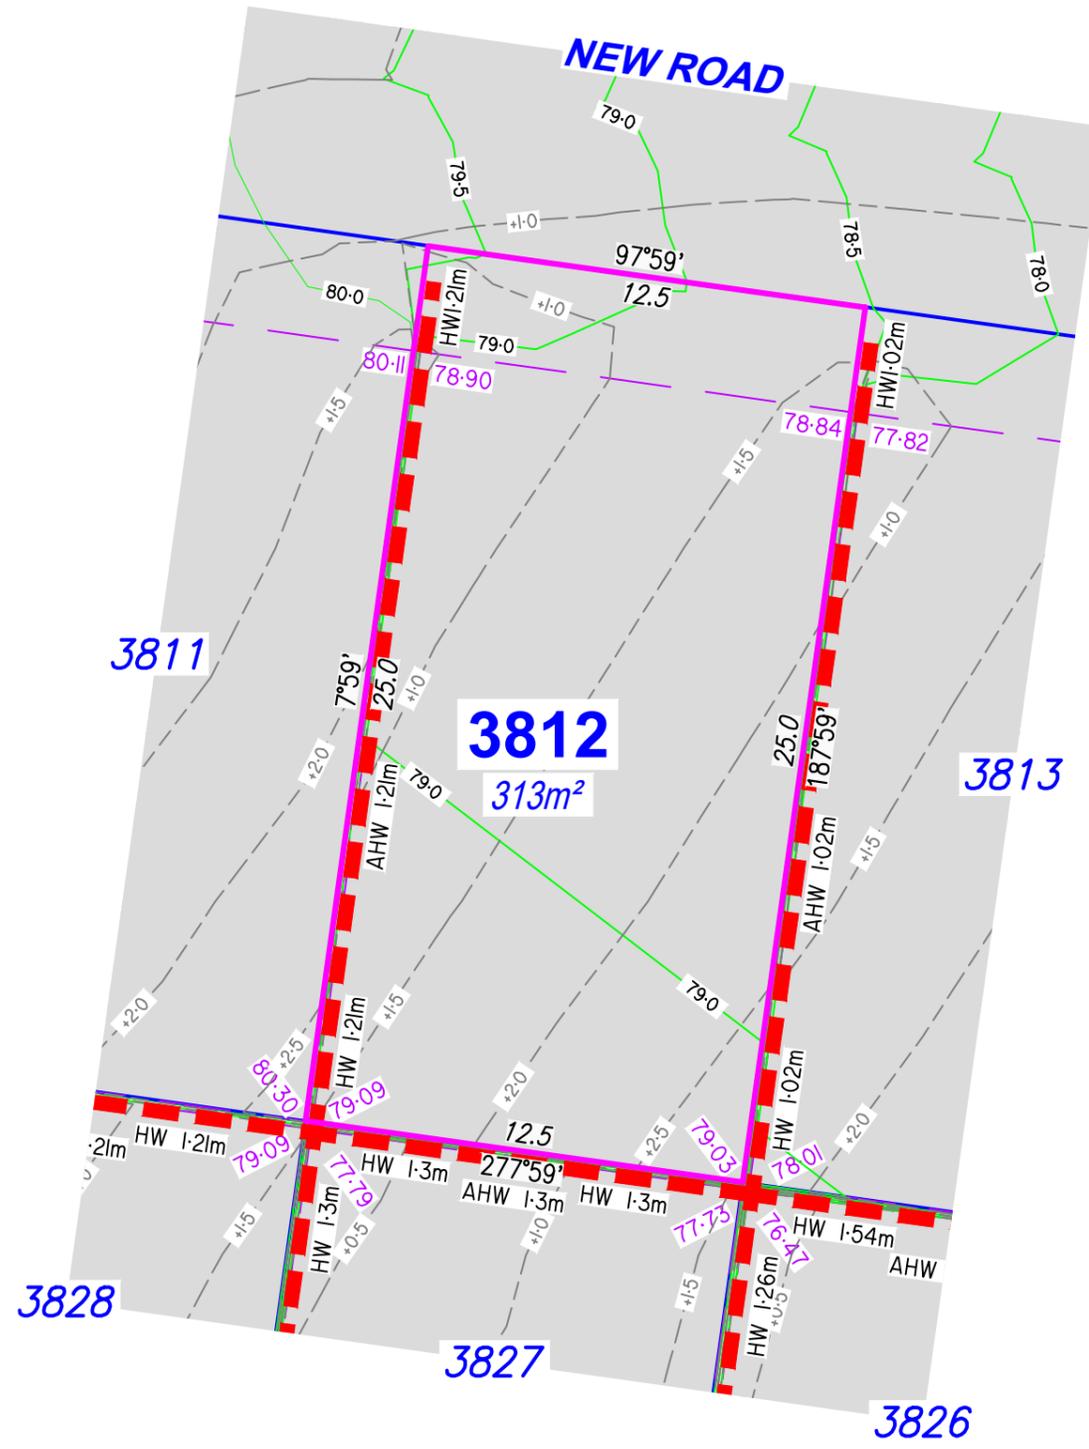

DISCLOSURE PLAN

For Proposed Lot 3812
on SP362487
Flagstone - Stage 12C

CURRENTLY DESCRIBED AS
RPD Lot 989 on SP354743

LOCALITY Silverback Ridge
LOCAL AUTHORITY Logan City Council

Notes

- Plan areas & dimensions are subject to Survey Plan registration.
- Proposed contours and retaining wall details are compiled from the engineering design provided by Colliers received on 27/01/2026.
- Depth of fill has been calculated from surveys compiled by RPS compared to proposed contours.
- The location of retaining walls shown are indicative only and may not represent the true width of the wall, refer to engineering drawing.
- All fill placement has been compacted under Level 1 supervision in accordance with Australian Standard AS3798-2007 'Guidelines on earthworks for commercial and residential developments'.
- Levels shown are referenced to the Australian Height Datum (AHD)
- This plan was prepared to satisfy Section 11 of the *Land Sales Act 1984*.
- Builders should not build off the design levels shown; a site survey is required.
- These notes are an integral part of this plan.

Drawn: GBF Date: 02/02/2026

Checked: GEL Date: 10/02/2026

Issue	Description	Date
DRAFT	Draft plans for review	02/02/26
ORIG	Issue to Client	11/02/26



SCALE 1:200 SHEET SIZE A3



RPS RPS AAP Consulting Pty Ltd
ACN 117 883 173
ABN 97 117 883 173
Suite A.02, Level 1
114 Brisbane Street
Ipswich Qld 4305

© COPYRIGHT PROTECTS THIS PLAN
Unauthorised reproduction or amendment
not permitted. Please contact the author.

This plan has been prepared by RPS
Australia East Pty Ltd (Cadastral
Surveyor) to satisfy the requirements
of the Land Sales Act 1984.

T +61 7 3437 2000
F +61 7 3434 2009
W rpsgroup.com

DWG. TLX370977-050-Stg12C-Dis

PROJECT	PLAN	AMD.	SHEET
TLX370977	48/3812	Orig	1 of 1


Locality Diagram

Not to Scale



Legend

- Proposed Earthworks Pad —
- Fill Depth Contour - - - +0.5 - - -
- Proposed Surface Contour — 23 —
- Retaining Wall = = =
- Proposed Surface Level 48.05
- Height of Wall(s) HW 1.6m
- Average Height of Wall(s) AWH 1.4m
- Proposed Easement — — —
- Extent of Fill

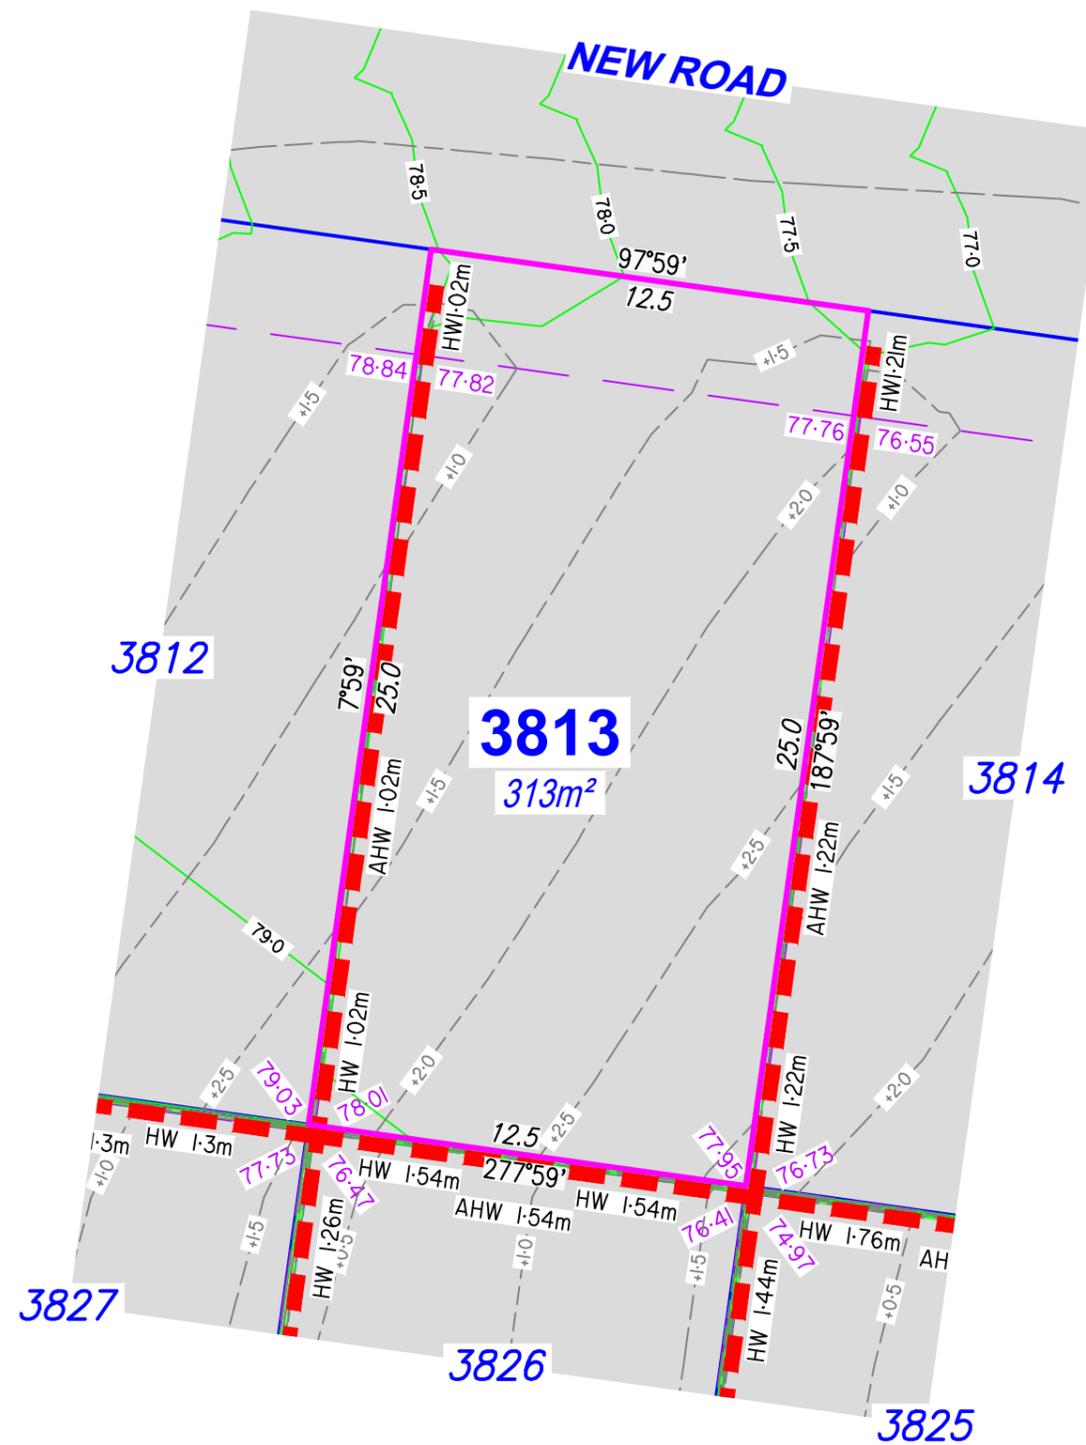

DISCLOSURE PLAN

For Proposed Lot 3813
on SP362487
Flagstone - Stage 12C

CURRENTLY DESCRIBED AS
RPD Lot 989 on SP354743

LOCALITY Silverback Ridge
LOCAL AUTHORITY Logan City Council

Notes

- Plan areas & dimensions are subject to Survey Plan registration.
- Proposed contours and retaining wall details are compiled from the engineering design provided by Colliers received on 27/01/2026.
- Depth of fill has been calculated from surveys compiled by RPS compared to proposed contours.
- The location of retaining walls shown are indicative only and may not represent the true width of the wall, refer to engineering drawing.
- All fill placement has been compacted under Level 1 supervision in accordance with Australian Standard AS3798-2007 'Guidelines on earthworks for commercial and residential developments'.
- Levels shown are referenced to the Australian Height Datum (AHD)
- This plan was prepared to satisfy Section 11 of the *Land Sales Act 1984*.
- Builders should not build off the design levels shown; a site survey is required.
- These notes are an integral part of this plan.

Drawn: GBF Date: 02/02/2026

Checked: GEL Date: 10/02/2026

Issue	Description	Date
DRAFT	Draft plans for review	02/02/26
ORIG	Issue to Client	11/02/26



SCALE 1:200 SHEET SIZE A3



RPS RPS AAP Consulting Pty Ltd
ACN 117 883 173
ABN 97 117 883 173
Suite A.02, Level 1
114 Brisbane Street
Ipswich Qld 4305

© COPYRIGHT PROTECTS THIS PLAN
Unauthorised reproduction or amendment
not permitted. Please contact the author.

This plan has been prepared by RPS
Australia East Pty Ltd (Cadastral
Surveyor) to satisfy the requirements
of the Land Sales Act 1984.

T +61 7 3437 2000
F +61 7 3434 2009
W rpsgroup.com

DWG. TLX370977-050-Stg12C-Dis

PROJECT	PLAN	AMD.	SHEET
TLX370977	48/3813	Orig	1 of 1


Locality Diagram

Not to Scale



Legend

- Proposed Earthworks Pad —
- Fill Depth Contour - - - +0.5 - - -
- Proposed Surface Contour — 23 —
- Retaining Wall = = =
- Proposed Surface Level 48.05
- Height of Wall(s) HW 1.6m
- Average Height of Wall(s) AHW 1.4m
- Proposed Easement — — —
- Extent of Fill

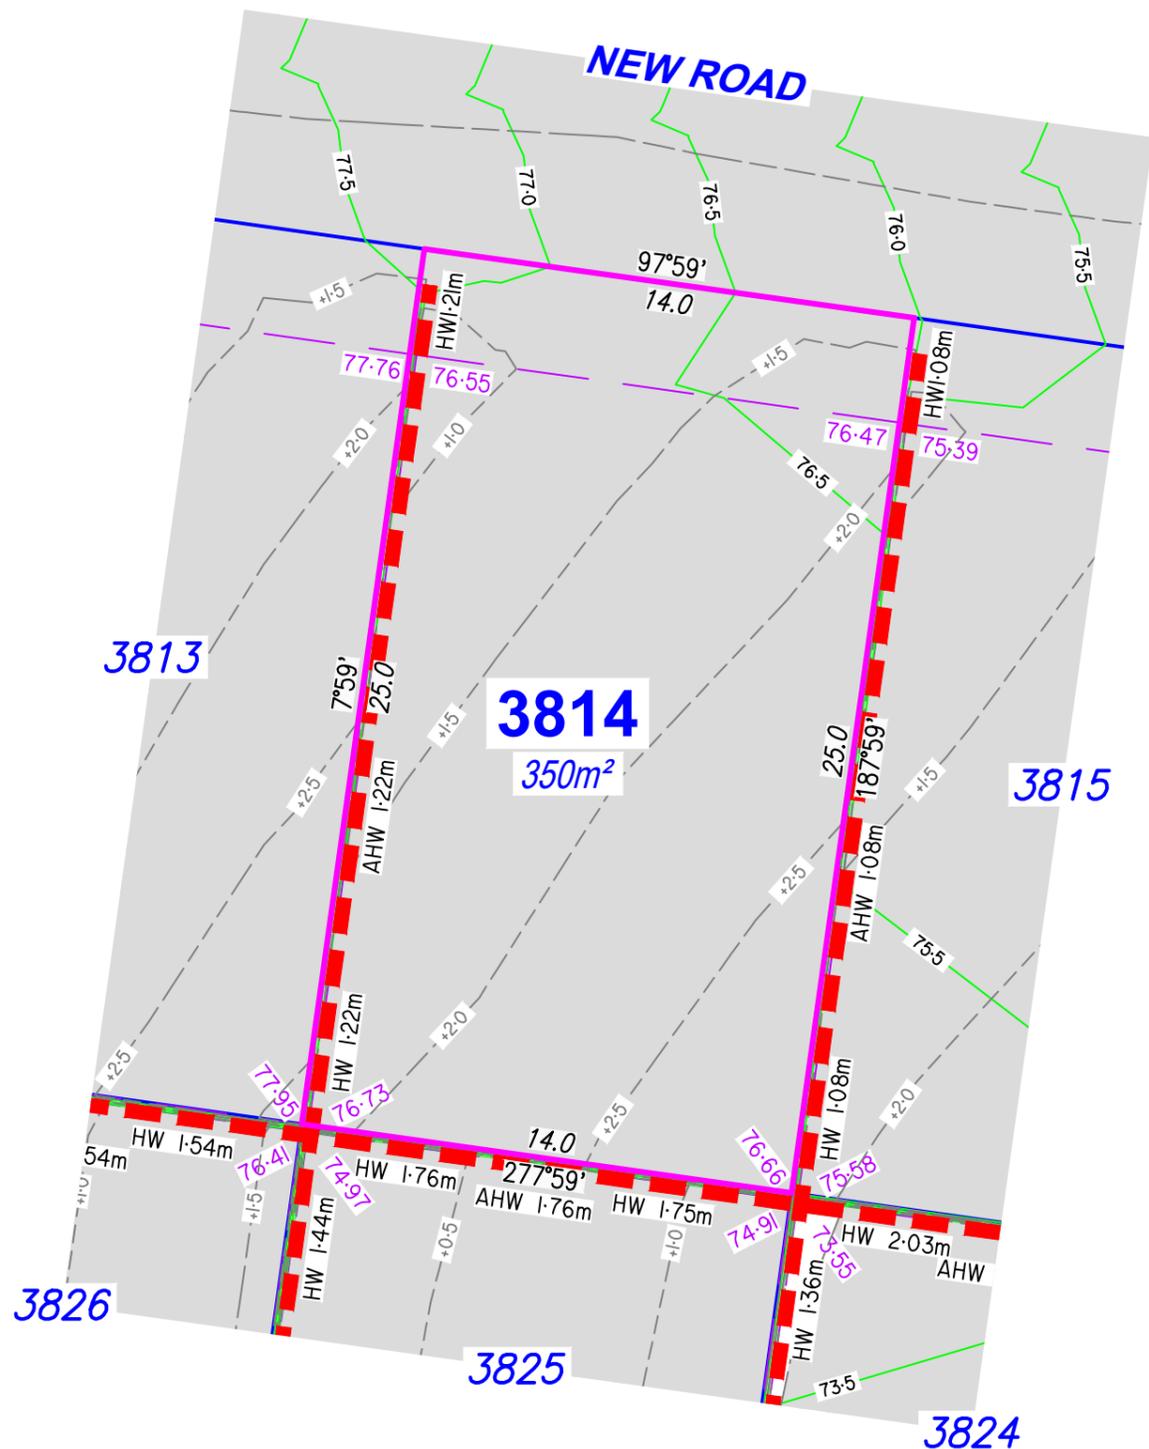

DISCLOSURE PLAN

For Proposed Lot 3814
on SP362487
Flagstone - Stage 12C

CURRENTLY DESCRIBED AS
RPD Lot 989 on SP354743

LOCALITY Silverback Ridge
LOCAL AUTHORITY Logan City Council

Notes

- Plan areas & dimensions are subject to Survey Plan registration.
- Proposed contours and retaining wall details are compiled from the engineering design provided by Colliers received on 27/01/2026.
- Depth of fill has been calculated from surveys compiled by RPS compared to proposed contours.
- The location of retaining walls shown are indicative only and may not represent the true width of the wall, refer to engineering drawing.
- All fill placement has been compacted under Level 1 supervision in accordance with Australian Standard AS3798-2007 'Guidelines on earthworks for commercial and residential developments'.
- Levels shown are referenced to the Australian Height Datum (AHD)
- This plan was prepared to satisfy Section 11 of the *Land Sales Act 1984*.
- Builders should not build off the design levels shown; a site survey is required.
- These notes are an integral part of this plan.

Drawn: GBF Date: 02/02/2026

Checked: GEL Date: 10/02/2026

Issue	Description	Date
DRAFT	Draft plans for review	02/02/26
ORIG	Issue to Client	11/02/26

SCALE 1:200
SHEET SIZE A3

RPS

A TETRA TECH COMPANY

RPS AAP Consulting Pty Ltd
 ACN 117 883 173
 ABN 97 117 883 173
 Suite A.02, Level 1
 114 Brisbane Street
 Ipswich Qld 4305
 T +61 7 3437 2000
 F +61 7 3434 2009
 W rpsgroup.com

© COPYRIGHT PROTECTS THIS PLAN
 Unauthorised reproduction or amendment
 not permitted. Please contact the author.
 This plan has been prepared by RPS
 Australia East Pty Ltd (Cadastral
 Surveyor) to satisfy the requirements
 of the Land Sales Act 1984.

DWG. TLX370977-050-Stg12C-Dis

PROJECT	PLAN	AMD.	SHEET
TLX370977	48/3814	Orig	1 of 1


Locality Diagram

Not to Scale



Legend

- Proposed Earthworks Pad —
- Fill Depth Contour - - - +0.5 - - -
- Proposed Surface Contour — 23 —
- Retaining Wall = = =
- Proposed Surface Level 48.05
- Height of Wall(s) HW 1.6m
- Average Height of Wall(s) AWH 1.4m
- Proposed Easement —
- Extent of Fill

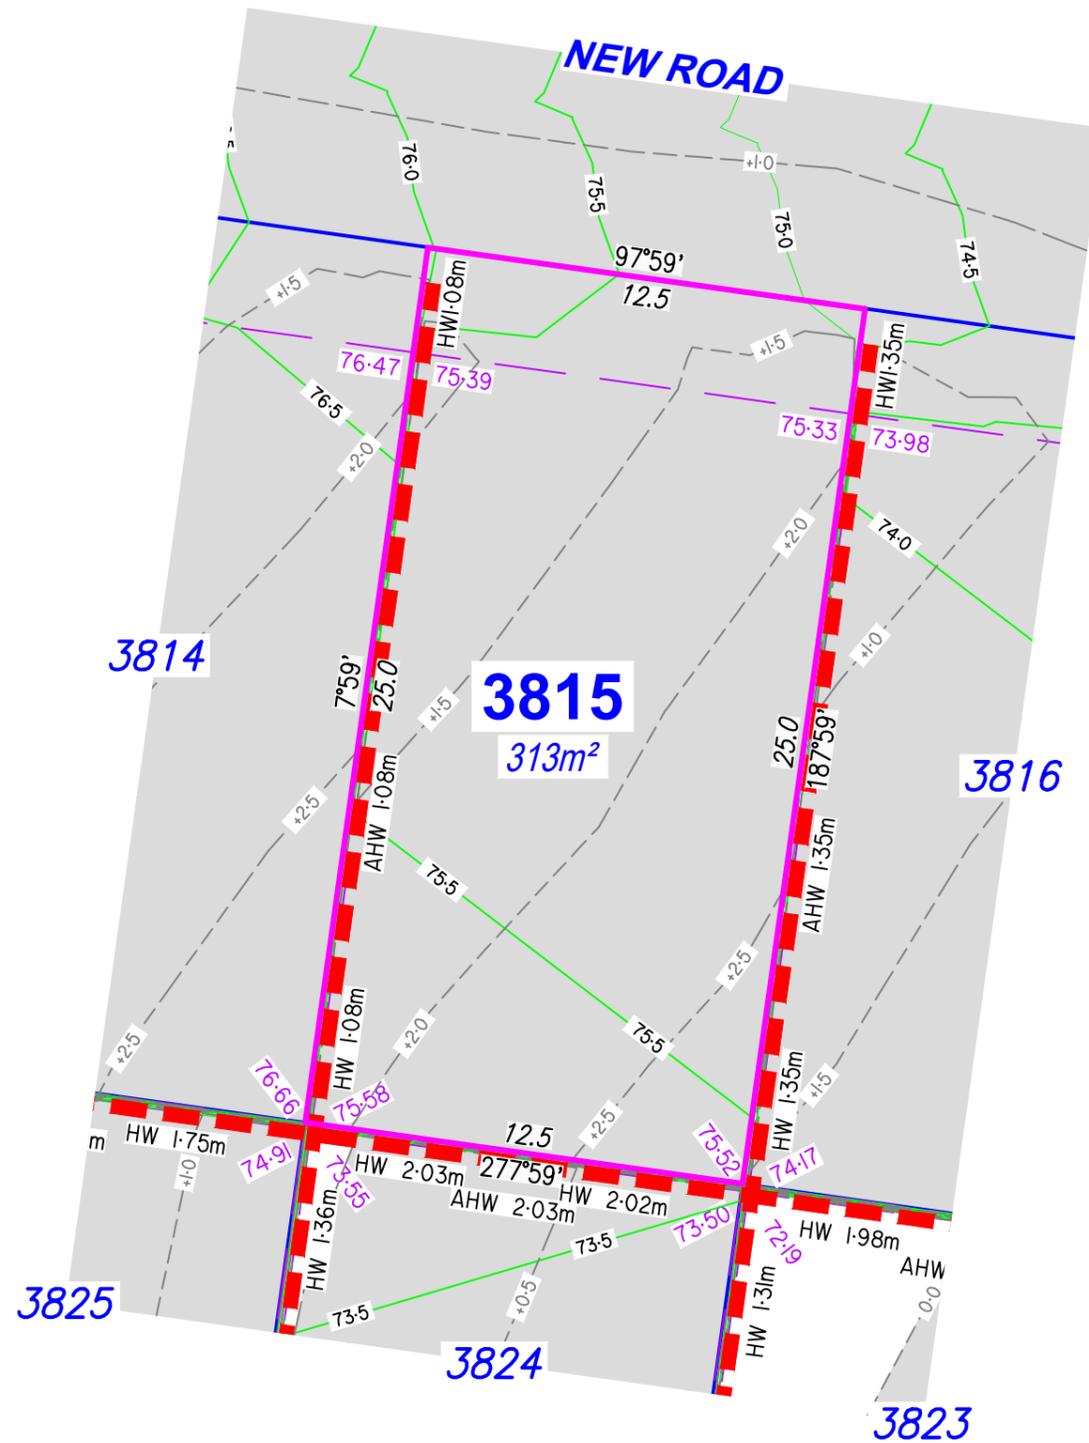

DISCLOSURE PLAN

For Proposed Lot 3815
on SP362487
Flagstone - Stage 12C

CURRENTLY DESCRIBED AS
RPD Lot 989 on SP354743

LOCALITY Silverback Ridge
LOCAL AUTHORITY Logan City Council

Notes

- Plan areas & dimensions are subject to Survey Plan registration.
- Proposed contours and retaining wall details are compiled from the engineering design provided by Colliers received on 27/01/2026.
- Depth of fill has been calculated from surveys compiled by RPS compared to proposed contours.
- The location of retaining walls shown are indicative only and may not represent the true width of the wall, refer to engineering drawing.
- All fill placement has been compacted under Level 1 supervision in accordance with Australian Standard AS3798-2007 'Guidelines on earthworks for commercial and residential developments'.
- Levels shown are referenced to the Australian Height Datum (AHD)
- This plan was prepared to satisfy Section 11 of the *Land Sales Act 1984*.
- Builders should not build off the design levels shown; a site survey is required.
- These notes are an integral part of this plan.

Drawn: GBF Date: 02/02/2026

Checked: GEL Date: 10/02/2026

Issue	Description	Date
DRAFT	Draft plans for review	02/02/26
ORIG	Issue to Client	11/02/26



SCALE 1:200 SHEET SIZE A3



RPS AAP Consulting Pty Ltd
ACN 117 883 173
ABN 97 117 883 173
Suite A.02, Level 1
114 Brisbane Street
Ipswich Qld 4305
T +61 7 3437 2000
F +61 7 3434 2009
W rpsgroup.com


© COPYRIGHT PROTECTS THIS PLAN
Unauthorised reproduction or amendment
not permitted. Please contact the author.
This plan has been prepared by RPS
Australia East Pty Ltd (Cadastral
Surveyor) to satisfy the requirements
of the Land Sales Act 1984.

DWG. TLX370977-050-Stg12C-Dis

PROJECT	PLAN	AMD.	SHEET
TLX370977	48/3815	Orig	1 of 1

Locality Diagram

Not to Scale

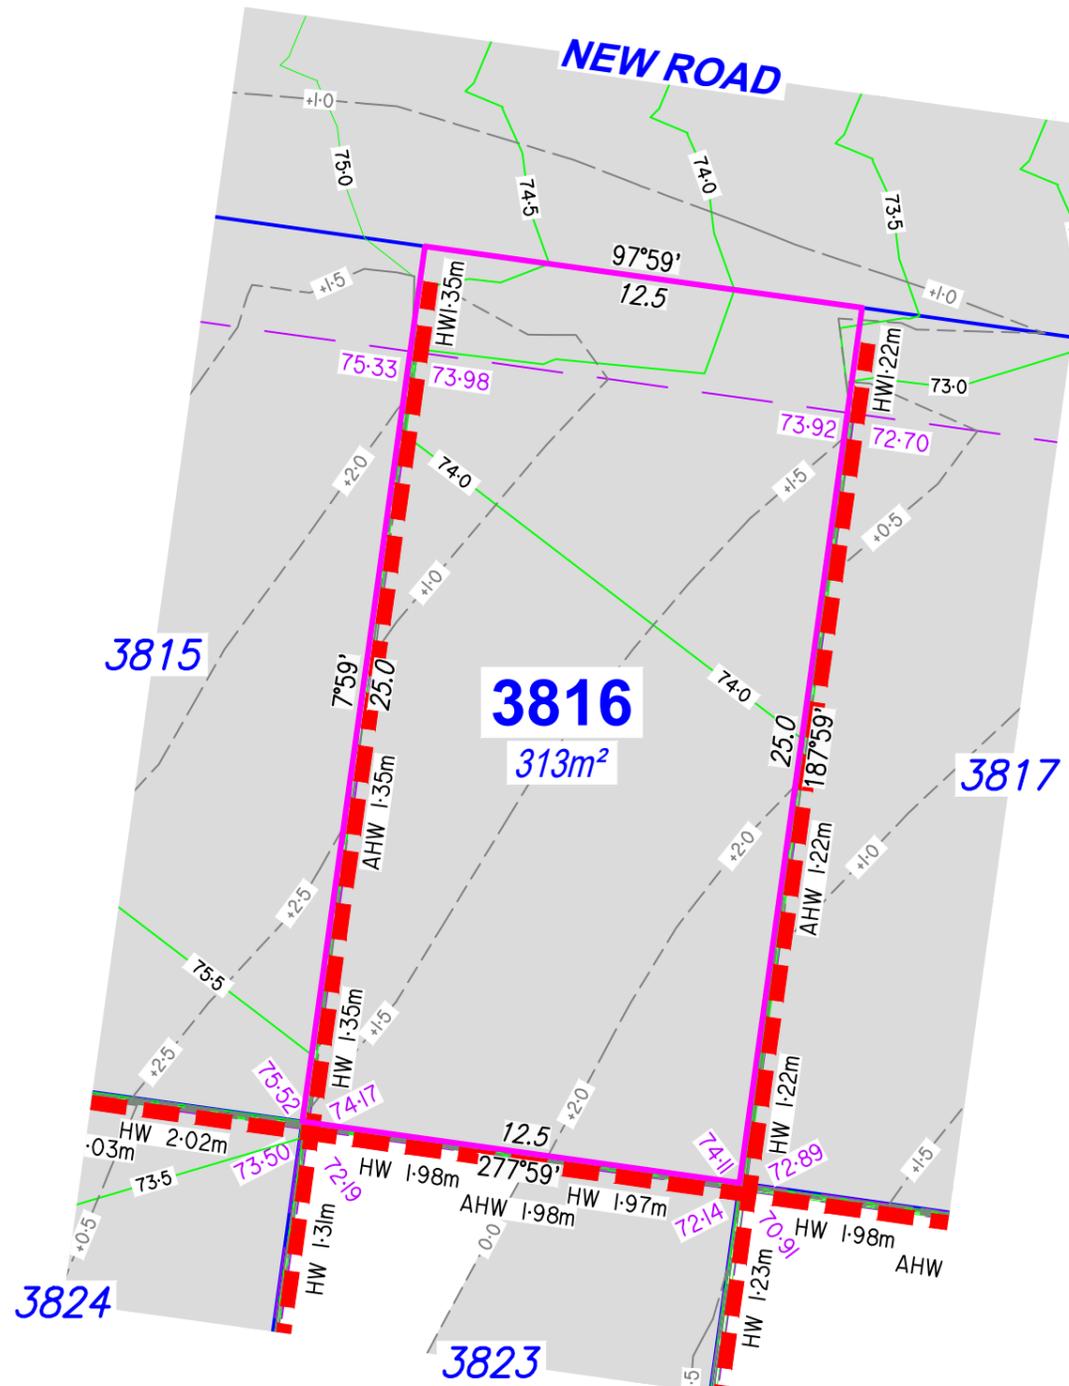

- Proposed Earthworks Pad
- Fill Depth Contour
- Proposed Surface Contour
- Retaining Wall
- Proposed Surface Level 48.05
- Height of Wall(s) HW 1.6m
- Average Height of Wall(s) AWH 1.4m
- Proposed Easement
- Extent of Fill

DISCLOSURE PLAN

For Proposed Lot 3816
on SP362487
Flagstone - Stage 12C

CURRENTLY DESCRIBED AS
RPD Lot 989 on SP354743

LOCALITY Silverback Ridge
LOCAL AUTHORITY Logan City Council


Notes

- Plan areas & dimensions are subject to Survey Plan registration.
- Proposed contours and retaining wall details are compiled from the engineering design provided by Colliers received on 27/01/2026.
- Depth of fill has been calculated from surveys compiled by RPS compared to proposed contours.
- The location of retaining walls shown are indicative only and may not represent the true width of the wall, refer to engineering drawing.
- All fill placement has been compacted under Level 1 supervision in accordance with Australian Standard AS3798-2007 'Guidelines on earthworks for commercial and residential developments'.
- Levels shown are referenced to the Australian Height Datum (AHD)
- This plan was prepared to satisfy Section 11 of the *Land Sales Act 1984*.
- Builders should not build off the design levels shown; a site survey is required.
- These notes are an integral part of this plan.

Drawn: GBF Date: 02/02/2026

Checked: GEL Date: 10/02/2026

Issue	Description	Date
DRAFT	Draft plans for review	02/02/26
ORIG	Issue to Client	11/02/26

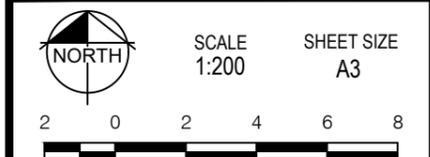

RPS A TETRA TECH COMPANY
 RPS AAP Consulting Pty Ltd
 ACN 117 883 173
 ABN 97 117 883 173
 Suite A.02, Level 1
 114 Brisbane Street
 Ipswich Qld 4305
 T +61 7 3437 2000
 F +61 7 3434 2009
 W rpsgroup.com

© COPYRIGHT PROTECTS THIS PLAN
 Unauthorised reproduction or amendment
 not permitted. Please contact the author.
 This plan has been prepared by RPS
 Australia East Pty Ltd (Cadastral
 Surveyor) to satisfy the requirements
 of the Land Sales Act 1984.

DWG. TLX370977-050-Stg12C-Dis

PROJECT	PLAN	AMD.	SHEET
TLX370977	48/3816	Orig	1 of 1


Locality Diagram

Not to Scale



Legend

- Proposed Earthworks Pad
- Fill Depth Contour
- Proposed Surface Contour
- Retaining Wall
- Proposed Surface Level 48.05
- Height of Wall(s) HW 1.6m
- Average Height of Wall(s) AWH 1.4m
- Proposed Easement
- Extent of Fill

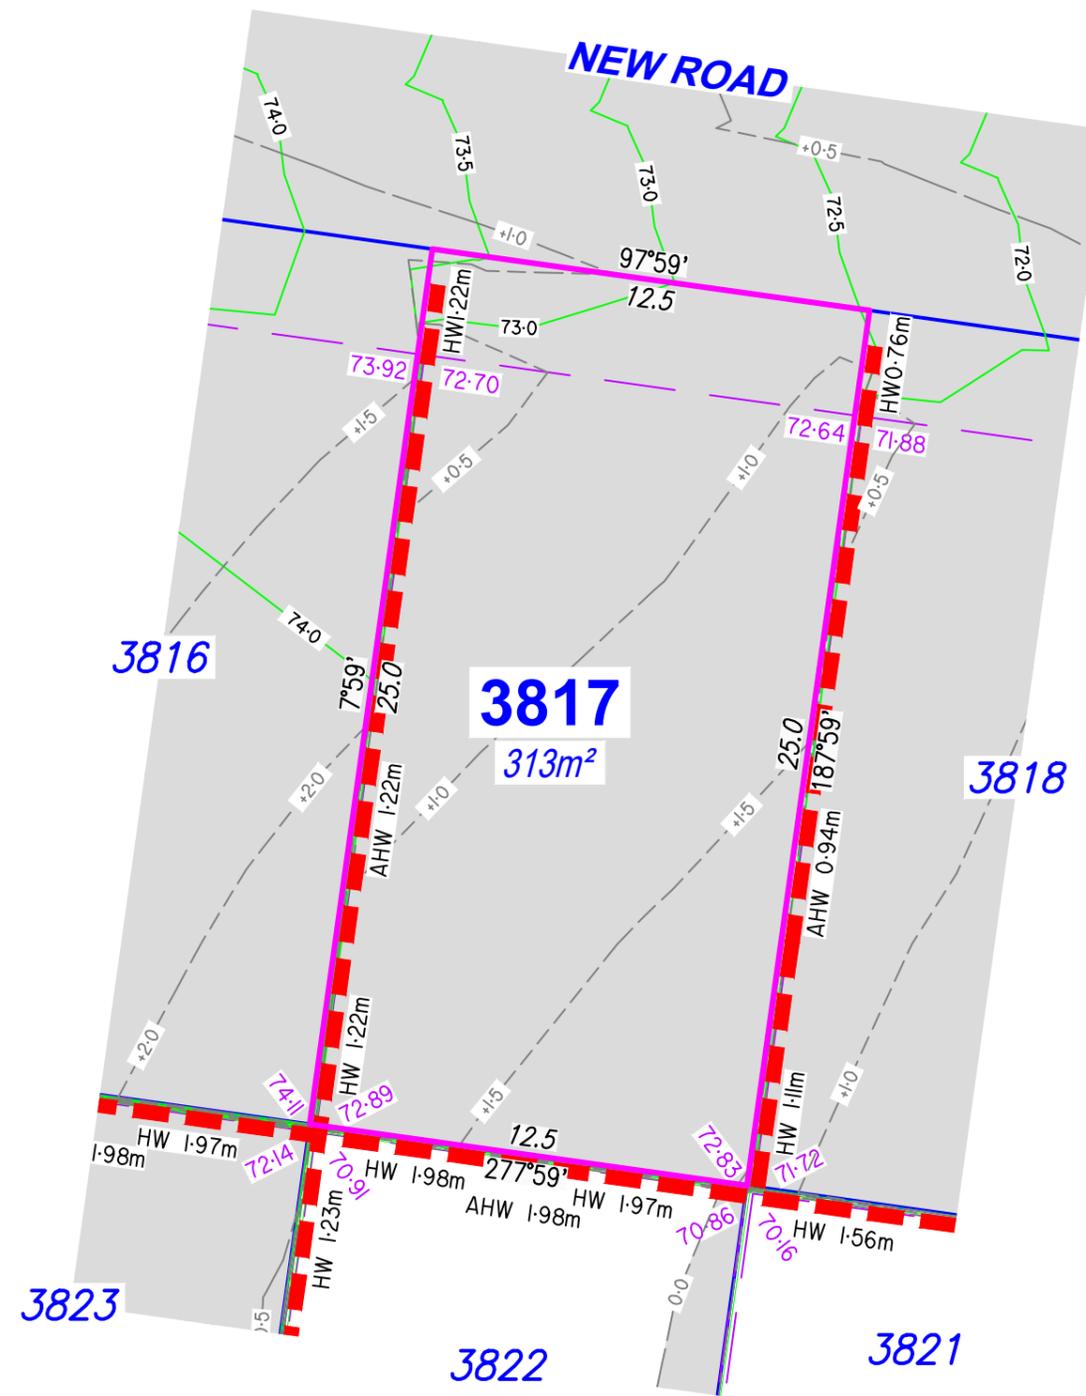

DISCLOSURE PLAN

For Proposed Lot 3817
on SP362487
Flagstone - Stage 12C

CURRENTLY DESCRIBED AS
RPD Lot 989 on SP354743

LOCALITY Silverback Ridge
LOCAL AUTHORITY Logan City Council


Notes

- Plan areas & dimensions are subject to Survey Plan registration.
- Proposed contours and retaining wall details are compiled from the engineering design provided by Colliers received on 27/01/2026.
- Depth of fill has been calculated from surveys compiled by RPS compared to proposed contours.
- The location of retaining walls shown are indicative only and may not represent the true width of the wall, refer to engineering drawing.
- All fill placement has been compacted under Level 1 supervision in accordance with Australian Standard AS3798-2007 'Guidelines on earthworks for commercial and residential developments'.
- Levels shown are referenced to the Australian Height Datum (AHD)
- This plan was prepared to satisfy Section 11 of the *Land Sales Act 1984*.
- Builders should not build off the design levels shown; a site survey is required.
- These notes are an integral part of this plan.

Drawn: GBF Date: 02/02/2026

Checked: GEL Date: 10/02/2026

Issue	Description	Date
DRAFT	Draft plans for review	02/02/26
ORIG	Issue to Client	11/02/26

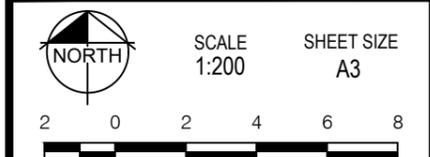

RPS A TETRA TECH COMPANY
 RPS AAP Consulting Pty Ltd
 ACN 117 883 173
 ABN 97 117 883 173
 Suite A.02, Level 1
 114 Brisbane Street
 Ipswich Qld 4305
 T +61 7 3437 2000
 F +61 7 3434 2009
 W rpsgroup.com

© COPYRIGHT PROTECTS THIS PLAN
 Unauthorised reproduction or amendment
 not permitted. Please contact the author.
 This plan has been prepared by RPS
 Australia East Pty Ltd (Cadastral
 Surveyor) to satisfy the requirements
 of the Land Sales Act 1984.

DWG. TLX370977-050-Stg12C-Dis

PROJECT	PLAN	AMD.	SHEET
TLX370977	48/3817	Orig	1 of 1


Locality Diagram

Not to Scale



Legend

- Proposed Earthworks Pad —
- Fill Depth Contour - - - +0.5
- Proposed Surface Contour — 23
- Retaining Wall — —
- Proposed Surface Level 48.05
- Height of Wall(s) HW 1.6m
- Average Height of Wall(s) AHW 1.4m
- Proposed Easement — —
- Extent of Fill

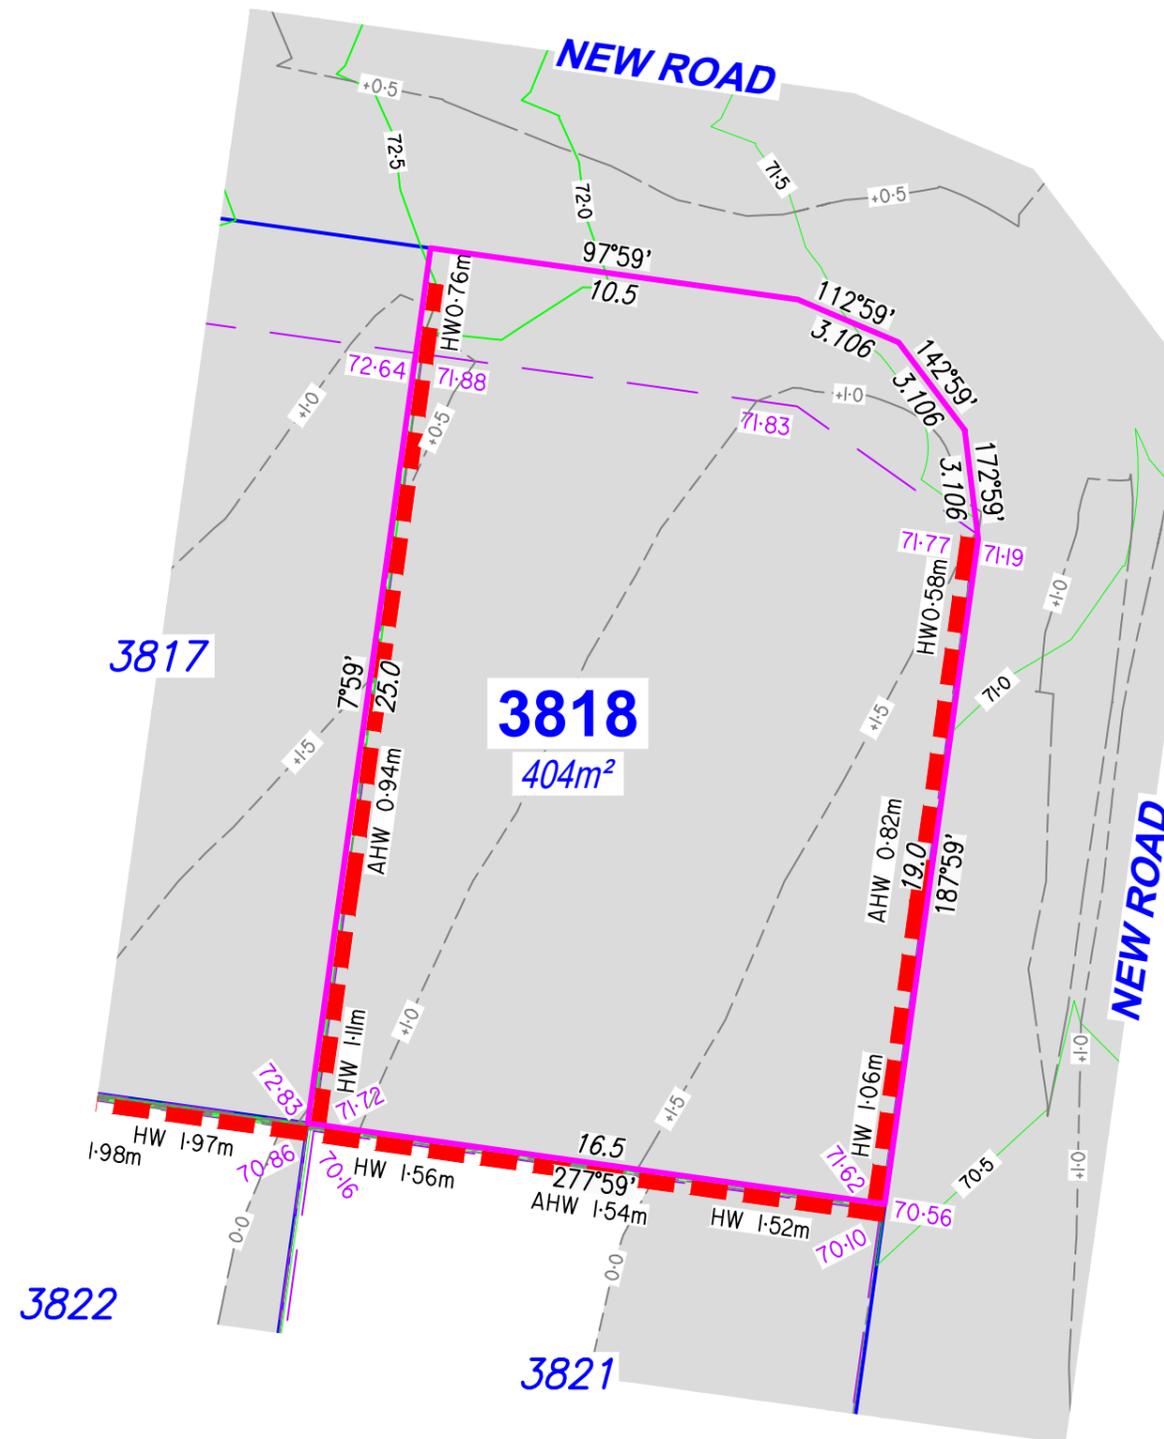

DISCLOSURE PLAN

For Proposed Lot 3818
on SP362487
Flagstone - Stage 12C

CURRENTLY DESCRIBED AS
RPD Lot 989 on SP354743

LOCALITY Silverback Ridge
LOCAL AUTHORITY Logan City Council

Notes

- Plan areas & dimensions are subject to Survey Plan registration.
- Proposed contours and retaining wall details are compiled from the engineering design provided by Colliers received on 27/01/2026.
- Depth of fill has been calculated from surveys compiled by RPS compared to proposed contours.
- The location of retaining walls shown are indicative only and may not represent the true width of the wall, refer to engineering drawing.
- All fill placement has been compacted under Level 1 supervision in accordance with Australian Standard AS3798-2007 'Guidelines on earthworks for commercial and residential developments'.
- Levels shown are referenced to the Australian Height Datum (AHD)
- This plan was prepared to satisfy Section 11 of the *Land Sales Act 1984*.
- Builders should not build off the design levels shown; a site survey is required.
- These notes are an integral part of this plan.

Drawn: GBF Date: 02/02/2026

Checked: GEL Date: 10/02/2026

Issue	Description	Date
DRAFT	Draft plans for review	02/02/26
ORIG	Issue to Client	11/02/26



SCALE 1:200 SHEET SIZE A3



RPS RPS AAP Consulting Pty Ltd
ACN 117 883 173
ABN 97 117 883 173
Suite A.02, Level 1
114 Brisbane Street
Ipswich Qld 4305

© COPYRIGHT PROTECTS THIS PLAN
Unauthorised reproduction or amendment
not permitted. Please contact the author.
This plan has been prepared by RPS
Australia East Pty Ltd (Cadastral
Surveyor) to satisfy the requirements
of the Land Sales Act 1984.
T +61 7 3437 2000
F +61 7 3434 2009
W rpsgroup.com

DWG. TLX370977-050-Stg12C-Dis

PROJECT	PLAN	AMD.	SHEET
TLX370977	48/3818	Orig	1 of 1


Locality Diagram

Not to Scale



Legend

- Proposed Earthworks Pad —
- Fill Depth Contour - - - +0.5
- Proposed Surface Contour — 23
- Retaining Wall = = =
- Proposed Surface Level 48.05
- Height of Wall(s) HW 1.6m
- Average Height of Wall(s) AHW 1.4m
- Proposed Easement —
- Extent of Fill

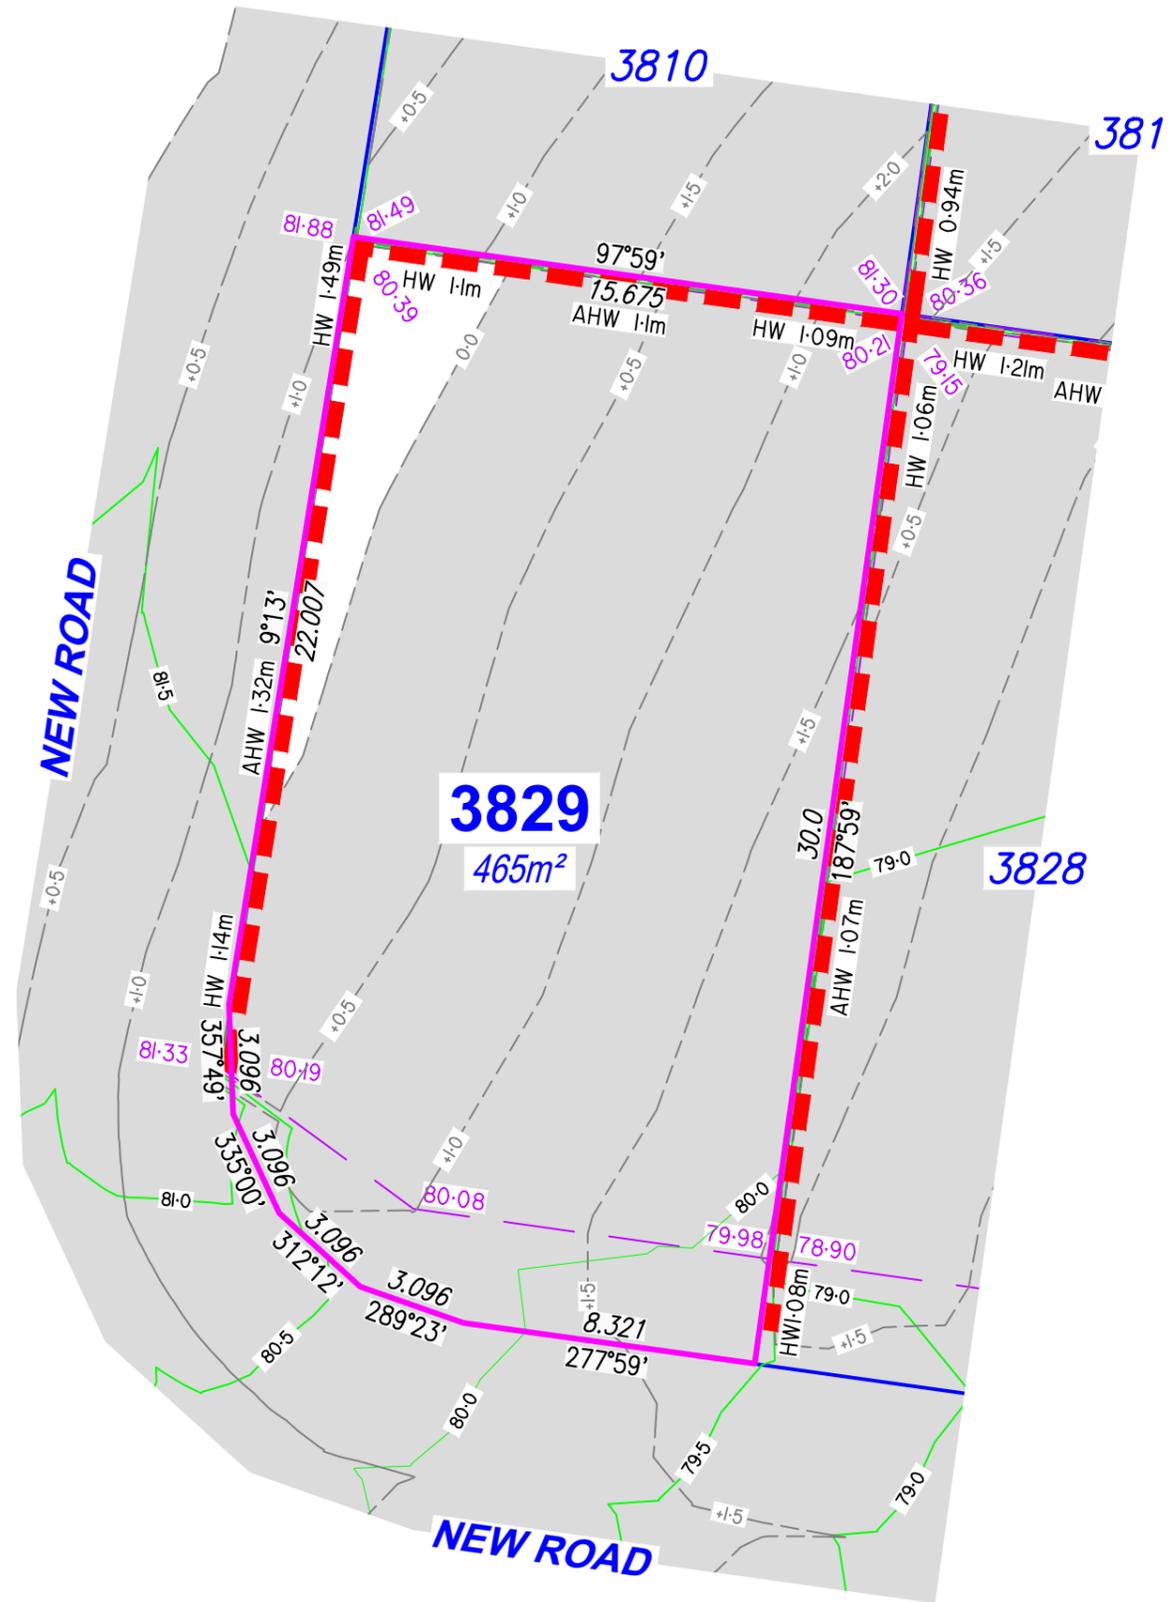

DISCLOSURE PLAN

For Proposed Lot 3829
on SP362487
Flagstone - Stage 12C

CURRENTLY DESCRIBED AS
RPD Lot 989 on SP354743

LOCALITY Silverback Ridge
LOCAL AUTHORITY Logan City Council

Notes

- Plan areas & dimensions are subject to Survey Plan registration.
- Proposed contours and retaining wall details are compiled from the engineering design provided by Colliers received on 27/01/2026.
- Depth of fill has been calculated from surveys compiled by RPS compared to proposed contours.
- The location of retaining walls shown are indicative only and may not represent the true width of the wall, refer to engineering drawing.
- All fill placement has been compacted under Level 1 supervision in accordance with Australian Standard AS3798-2007 'Guidelines on earthworks for commercial and residential developments'.
- Levels shown are referenced to the Australian Height Datum (AHD)
- This plan was prepared to satisfy Section 11 of the *Land Sales Act 1984*.
- Builders should not build off the design levels shown; a site survey is required.
- These notes are an integral part of this plan.

Drawn: GBF Date: 02/02/2026

Checked: GEL Date: 10/02/2026

Issue	Description	Date
DRAFT	Draft plans for review	02/02/26
ORIG	Issue to Client	11/02/26



SCALE 1:200 SHEET SIZE A3



RPS A TETRA TECH COMPANY
RPS AAP Consulting Pty Ltd
ACN 117 883 173
ABN 97 117 883 173
Suite A.02, Level 1
114 Brisbane Street
Ipswich Qld 4305

© COPYRIGHT PROTECTS THIS PLAN
Unauthorised reproduction or amendment
not permitted. Please contact the author.


This plan has been prepared by RPS
Australia East Pty Ltd (Cadastral
Surveyor) to satisfy the requirements
of the Land Sales Act 1984.

DWG. TLX370977-050-Stg12C-Dis

PROJECT	PLAN	AMD.	SHEET
TLX370977	48/3829	Orig	1 of 1

Locality Diagram

Not to Scale

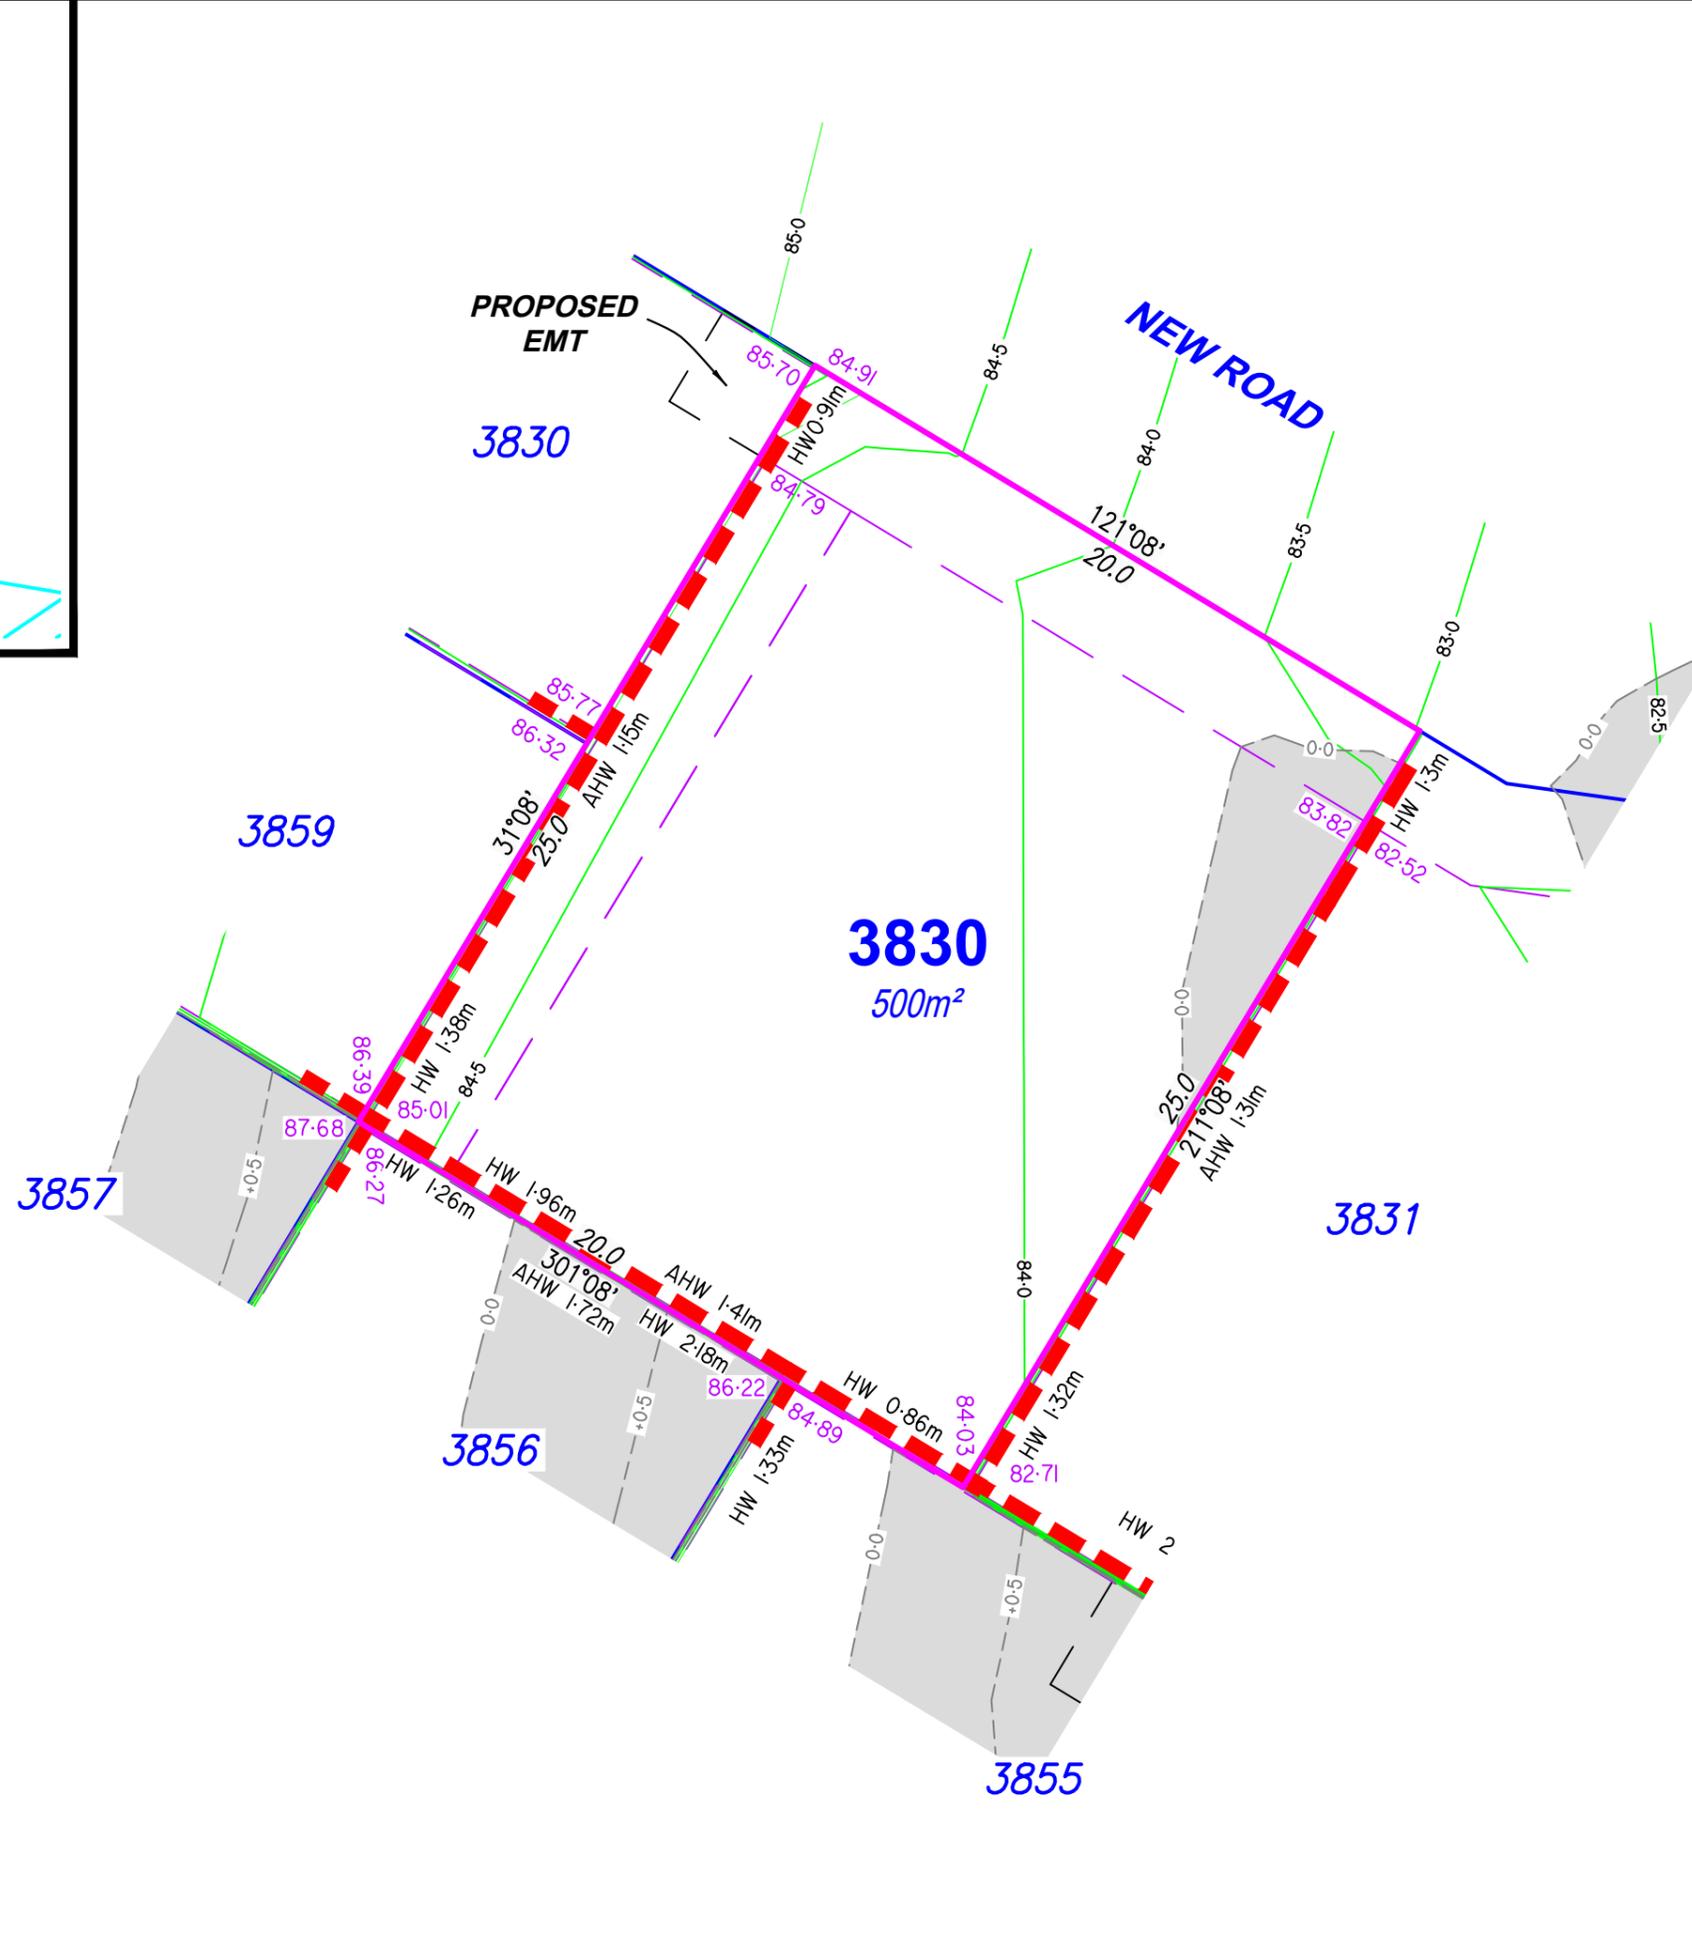

Legend

- Proposed Earthworks Pad
- Fill Depth Contour
- Proposed Surface Contour
- Retaining Wall
- Proposed Surface Level
- Height of Wall(s)
- Average Height of Wall(s)
- Proposed Easement
- Extent of Fill

DISCLOSURE PLAN

For Proposed Lot 3830
on SP362487
Flagstone - Stage 12C

CURRENTLY DESCRIBED AS
RPD Lots 911 & 989 on SP354743

LOCALITY Silverback Ridge
LOCAL AUTHORITY Logan City Council

- Notes**
- Plan areas & dimensions are subject to Survey Plan registration.
 - Proposed contours and retaining wall details are compiled from the engineering design provided by Colliers received on 27/01/2026.
 - Depth of fill has been calculated from surveys compiled by RPS compared to proposed contours.
 - The location of retaining walls shown are indicative only and may not represent the true width of the wall, refer to engineering drawing.
 - All fill placement has been compacted under Level 1 supervision in accordance with Australian Standard AS3798-2007 'Guidelines on earthworks for commercial and residential developments'.
 - Levels shown are referenced to the Australian Height Datum (AHD)
 - This plan was prepared to satisfy Section 11 of the *Land Sales Act 1984*.
 - Builders should not build off the design levels shown; a site survey is required.
 - These notes are an integral part of this plan.

Drawn: GBF Date: 02/02/2026
Checked: GEL Date: 10/02/2026

Issue	Description	Date
DRAFT	Draft plans for review	02/02/26
ORIG	Issue to Client	11/02/26

SCALE 1:200 SHEET SIZE A3

rps RPS AAP Consulting Pty Ltd
ACN 117 883 173
ABN 97 117 883 173
Suite A.02, Level 1
114 Brisbane Street
Ipswich Qld 4305

© COPYRIGHT PROTECTS THIS PLAN
Unauthorised reproduction or amendment
not permitted. Please contact the author.

This plan has been prepared by RPS
Australia East Pty Ltd (Cadastral
Surveyor) to satisfy the requirements
of the Land Sales Act 1984.


T +61 7 3437 2000
F +61 7 3434 2009
W rpsgroup.com

DWG. TLX370977-050-Stg12C-Dis

PROJECT	PLAN	AMD.	SHEET
TLX370977	48/3830	Orig	1 of 1

Locality Diagram

Not to Scale

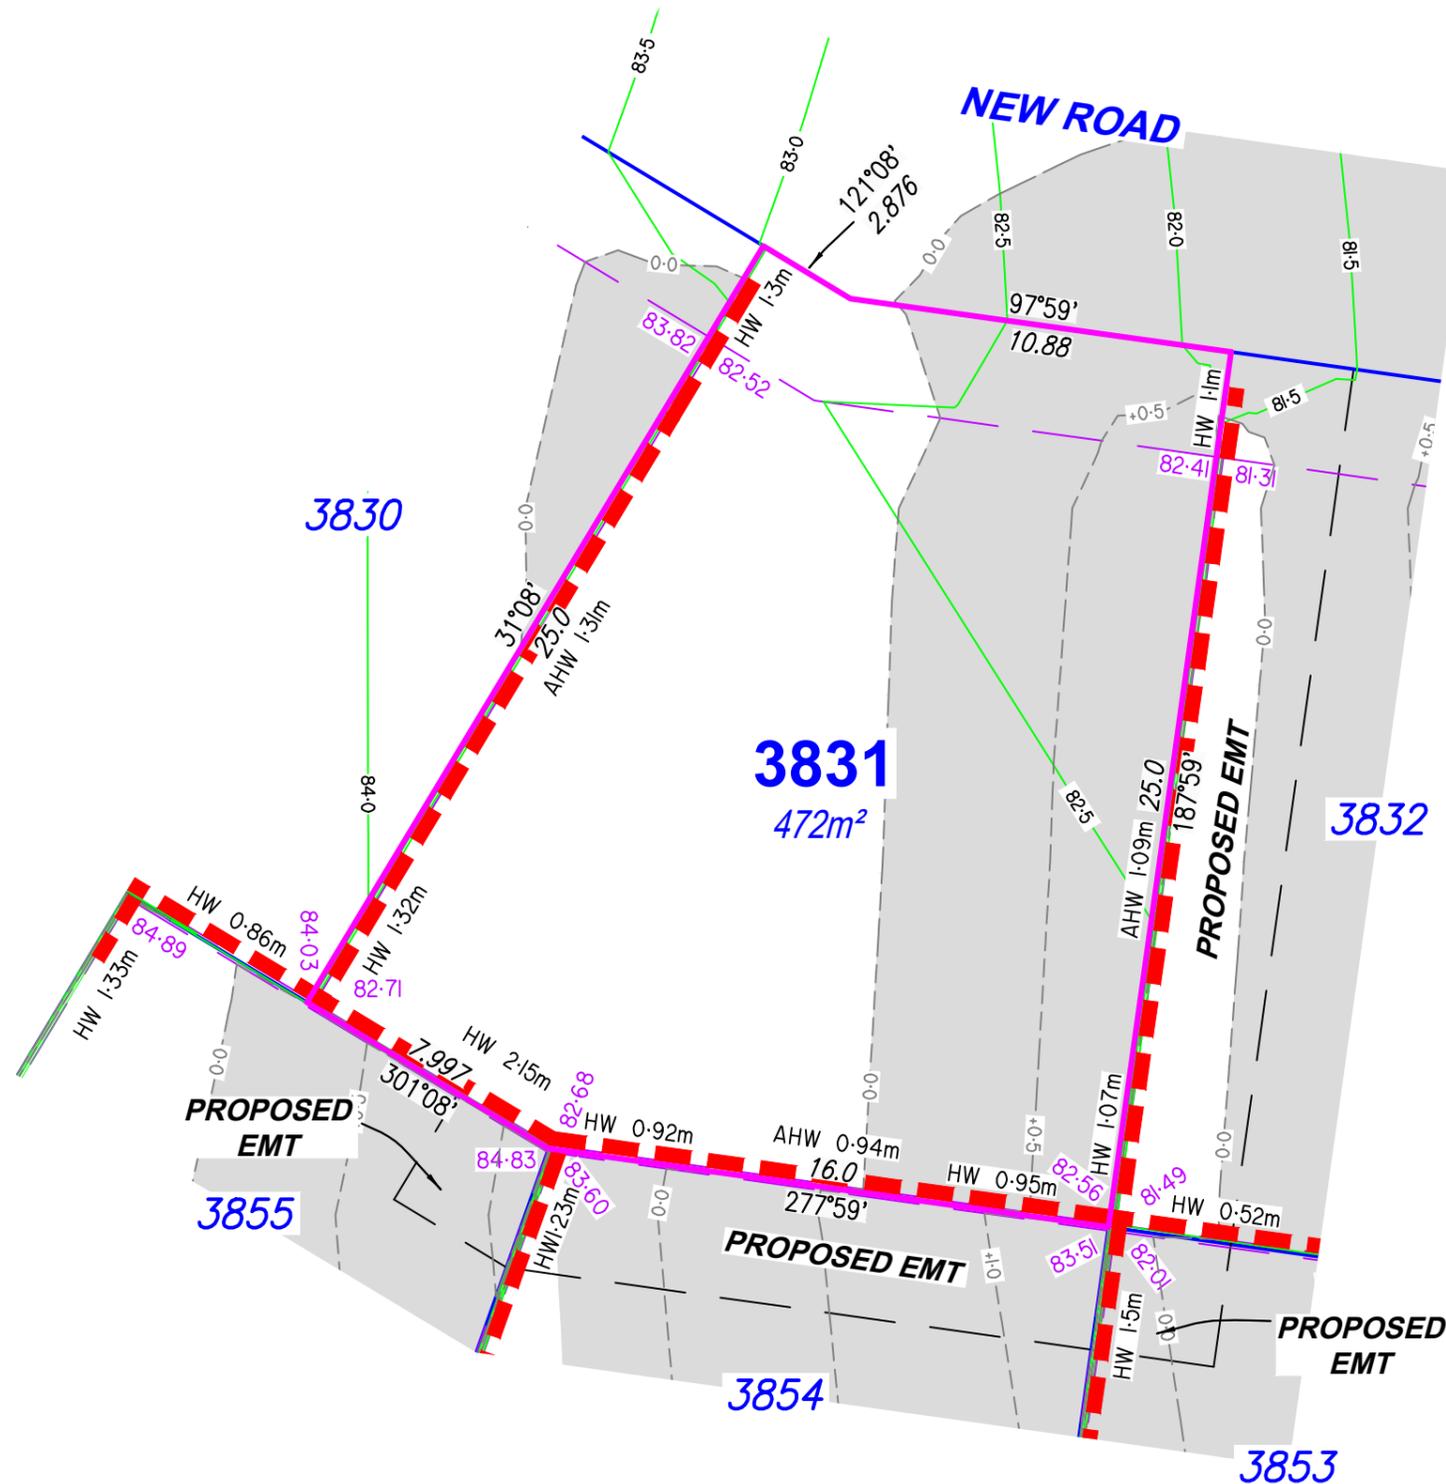

Legend

- Proposed Earthworks Pad ---
- Fill Depth Contour - - - +0.5 - - -
- Proposed Surface Contour - - - 23 - - -
- Retaining Wall ---
- Proposed Surface Level 48.05
- Height of Wall(s) HW 1.6m
- Average Height of Wall(s) AWH 1.4m
- Proposed Easement ---
- Extent of Fill

DISCLOSURE PLAN

For Proposed Lot 3831
on SP362487
Flagstone - Stage 12C

CURRENTLY DESCRIBED AS
RPD Lots 911 & 989 on SP354743

LOCALITY Silverback Ridge
LOCAL AUTHORITY Logan City Council

Notes

- Plan areas & dimensions are subject to Survey Plan registration.
- Proposed contours and retaining wall details are compiled from the engineering design provided by Colliers received on 27/01/2026.
- Depth of fill has been calculated from surveys compiled by RPS compared to proposed contours.
- The location of retaining walls shown are indicative only and may not represent the true width of the wall, refer to engineering drawing.
- All fill placement has been compacted under Level 1 supervision in accordance with Australian Standard AS3798-2007 'Guidelines on earthworks for commercial and residential developments'.
- Levels shown are referenced to the Australian Height Datum (AHD)
- This plan was prepared to satisfy Section 11 of the *Land Sales Act 1984*.
- Builders should not build off the design levels shown; a site survey is required.
- These notes are an integral part of this plan.

Drawn: GBF Date: 02/02/2026

Checked: GEL Date: 10/02/2026

Issue	Description	Date
DRAFT	Draft plans for review	02/02/26
ORIG	Issue to Client	11/02/26



SCALE 1:200 SHEET SIZE A3



RPS A TETRA TECH COMPANY
 RPS AAP Consulting Pty Ltd
 ACN 117 883 173
 ABN 97 117 883 173
 Suite A.02, Level 1
 114 Brisbane Street
 Ipswich Qld 4305
 T +61 7 3437 2000
 F +61 7 3434 2009
 W rpsgroup.com

© COPYRIGHT PROTECTS THIS PLAN
 Unauthorised reproduction or amendment
 not permitted. Please contact the author.
 This plan has been prepared by RPS
 Australia East Pty Ltd (Cadastral
 Surveyor) to satisfy the requirements
 of the Land Sales Act 1984.

DWG. TLX370977-050-Stg12C-Dis

PROJECT	PLAN	AMD.	SHEET
TLX370977	48/3831	Orig	1 of 1


Locality Diagram

Not to Scale



Legend

- Proposed Earthworks Pad —
- Fill Depth Contour - - - +0.5
- Proposed Surface Contour — 23
- Retaining Wall — —
- Proposed Surface Level 48.05
- Height of Wall(s) HW 1.6m
- Average Height of Wall(s) AWH 1.4m
- Proposed Easement — —
- Extent of Fill

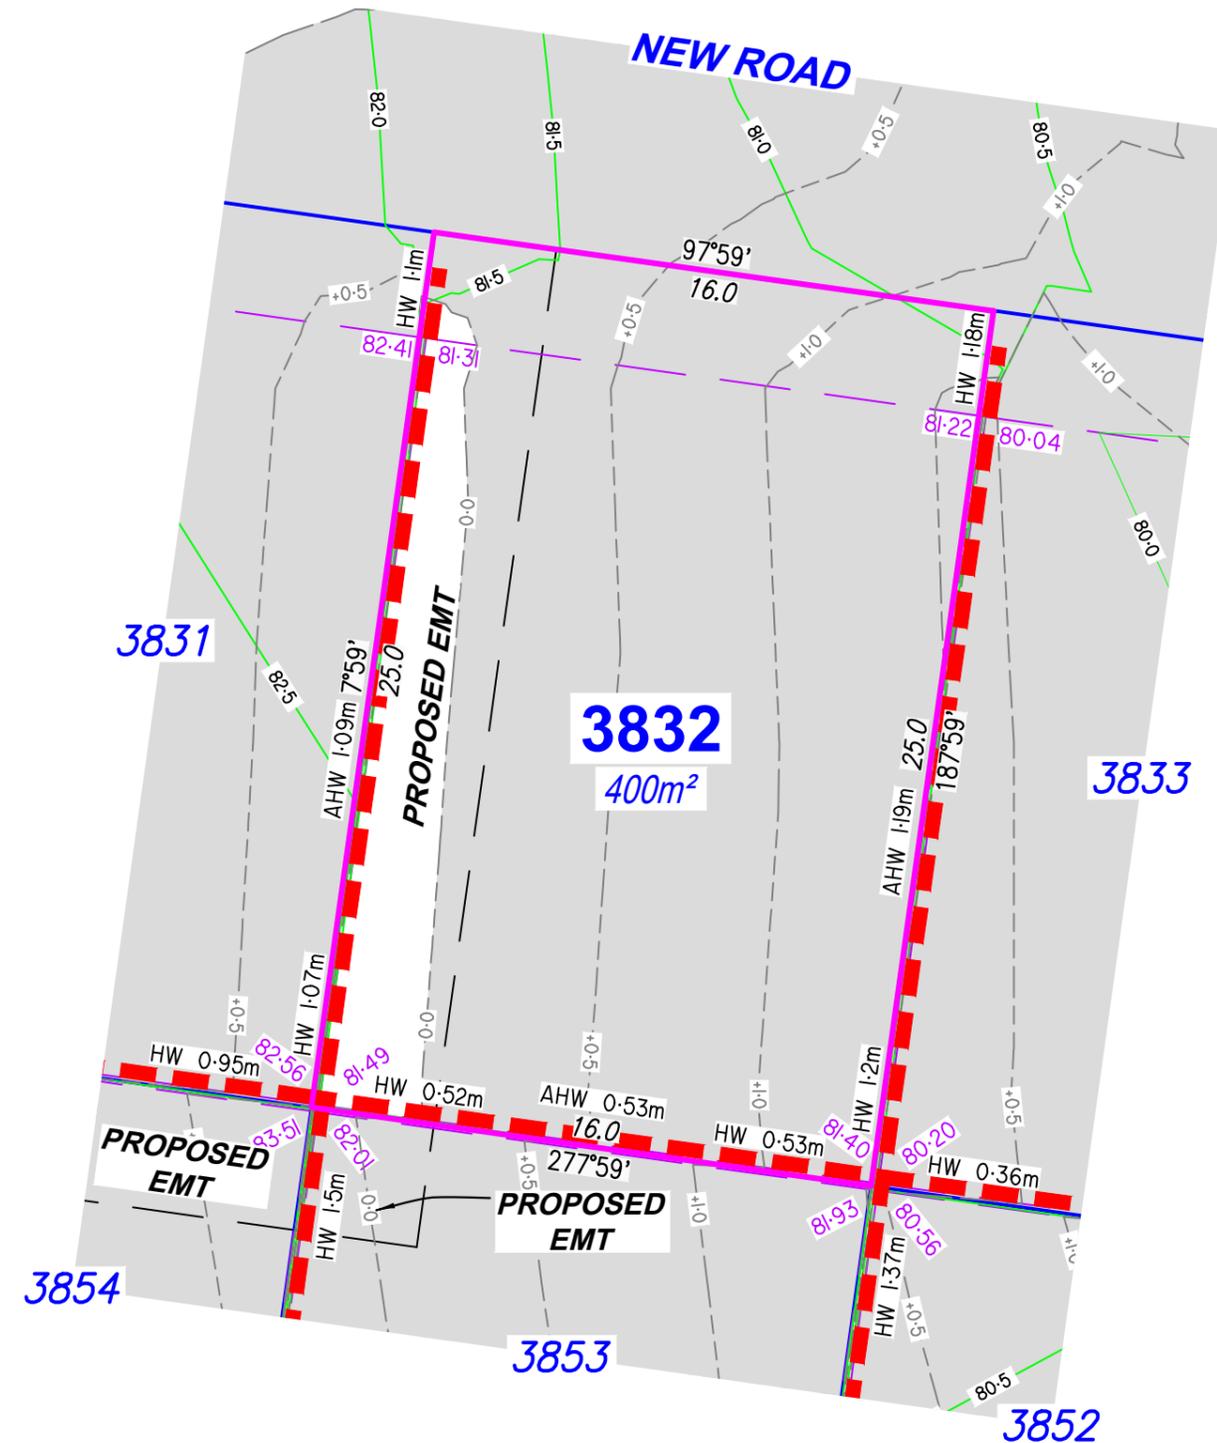

DISCLOSURE PLAN

For Proposed Lot 3832
on SP362487
Flagstone - Stage 12C

CURRENTLY DESCRIBED AS
RPD Lots 911 & 989 on SP354743

LOCALITY Silverback Ridge
LOCAL AUTHORITY Logan City Council

Notes

- Plan areas & dimensions are subject to Survey Plan registration.
- Proposed contours and retaining wall details are compiled from the engineering design provided by Colliers received on 27/01/2026.
- Depth of fill has been calculated from surveys compiled by RPS compared to proposed contours.
- The location of retaining walls shown are indicative only and may not represent the true width of the wall, refer to engineering drawing.
- All fill placement has been compacted under Level 1 supervision in accordance with Australian Standard AS3798-2007 'Guidelines on earthworks for commercial and residential developments'.
- Levels shown are referenced to the Australian Height Datum (AHD)
- This plan was prepared to satisfy Section 11 of the *Land Sales Act 1984*.
- Builders should not build off the design levels shown; a site survey is required.
- These notes are an integral part of this plan.

Drawn: GBF Date: 02/02/2026

Checked: GEL Date: 10/02/2026

Issue	Description	Date
DRAFT	Draft plans for review	02/02/26
ORIG	Issue to Client	11/02/26



SCALE 1:200 SHEET SIZE A3



RPS A TETRA TECH COMPANY
 RPS AAP Consulting Pty Ltd
 ACN 117 883 173
 ABN 97 117 883 173
 Suite A.02, Level 1
 114 Brisbane Street
 Ipswich Qld 4305
 T +61 7 3437 2000
 F +61 7 3434 2009
 W rpsgroup.com

© COPYRIGHT PROTECTS THIS PLAN
 Unauthorised reproduction or amendment
 not permitted. Please contact the author.
 This plan has been prepared by RPS
 Australia East Pty Ltd (Cadastral
 Surveyor) to satisfy the requirements
 of the Land Sales Act 1984.

DWG. TLX370977-050-Stg12C-Dis

PROJECT	PLAN	AMD.	SHEET
TLX370977	48/3832	Orig	1 of 1


Locality Diagram

Not to Scale



Legend

- Proposed Earthworks Pad — — — —
- Fill Depth Contour - - - - +0.5
- Proposed Surface Contour — — — — 23
- Retaining Wall = = = =
- Proposed Surface Level 48.05
- Height of Wall(s) HW 1.6m
- Average Height of Wall(s) AWH 1.4m
- Proposed Easement — — — —
- Extent of Fill

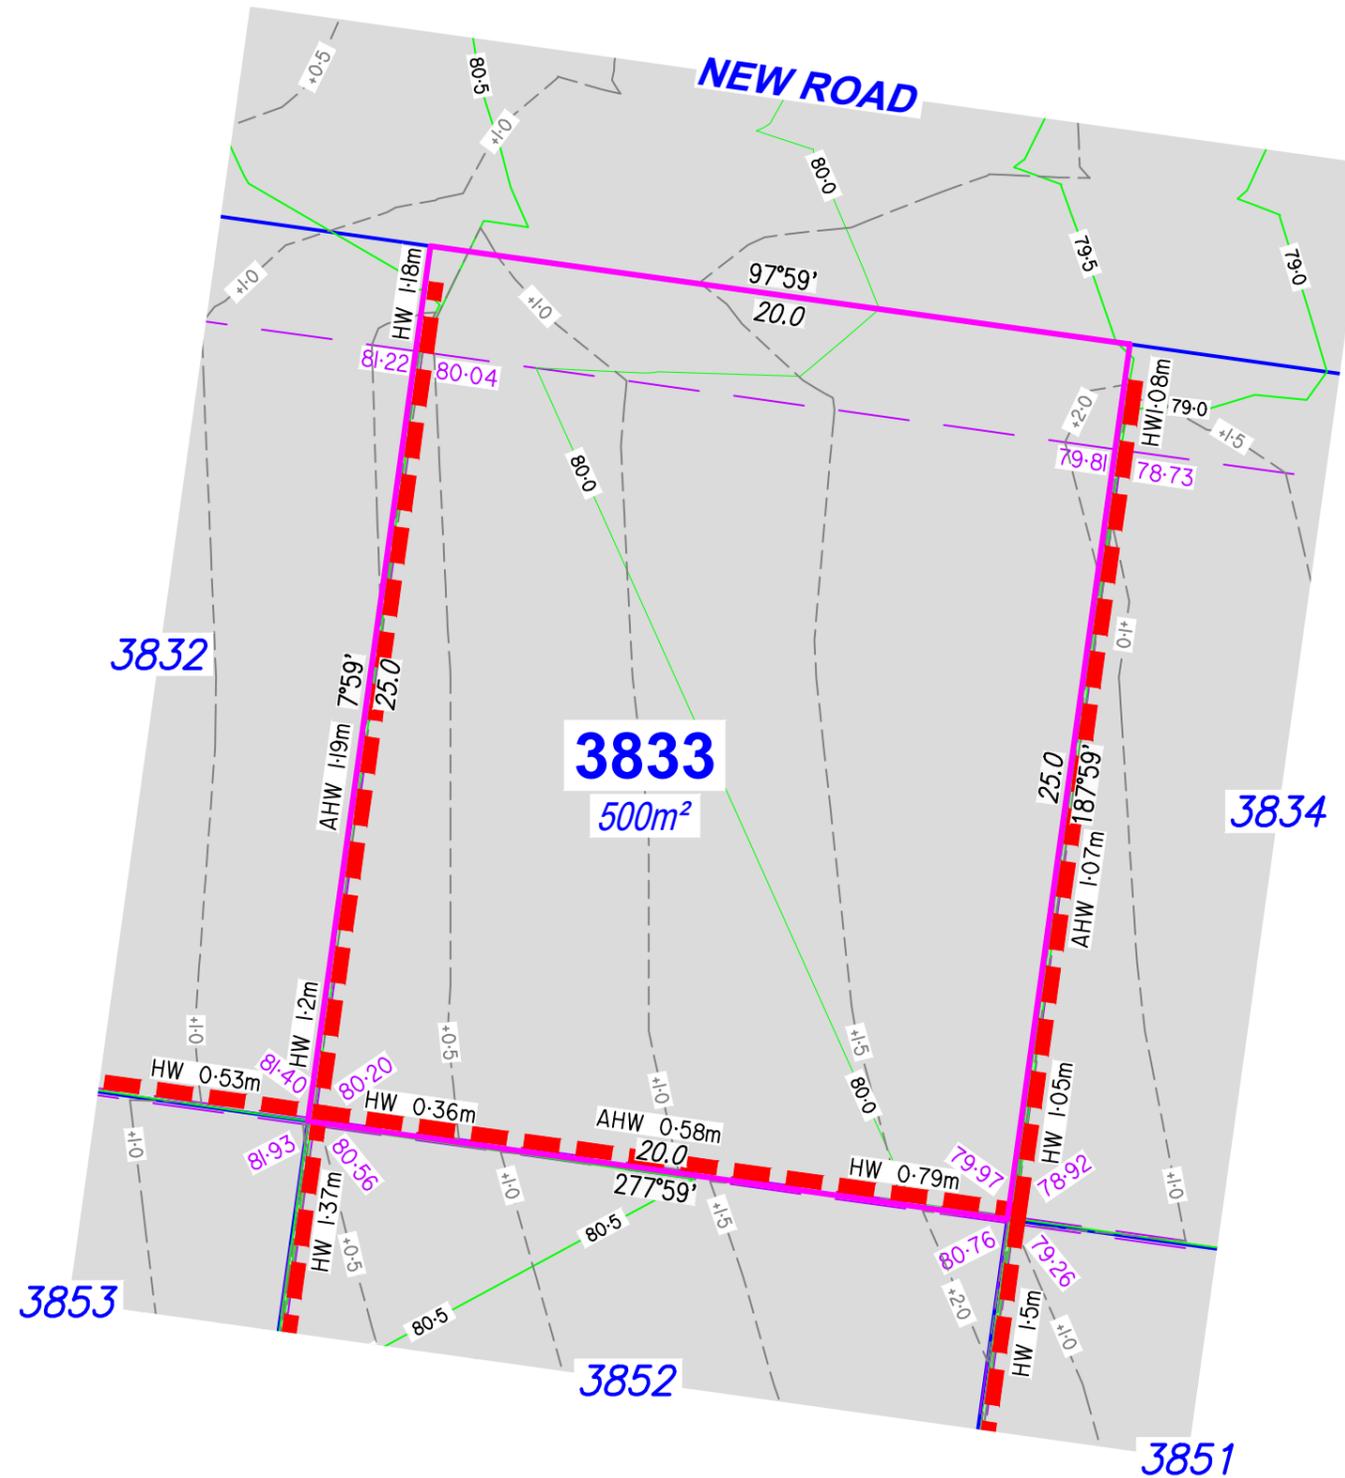

DISCLOSURE PLAN

For Proposed Lot 3833
on SP362487
Flagstone - Stage 12C

CURRENTLY DESCRIBED AS
RPD Lots 911 & 989 on SP354743

LOCALITY Silverback Ridge
LOCAL AUTHORITY Logan City Council

Notes

- Plan areas & dimensions are subject to Survey Plan registration.
- Proposed contours and retaining wall details are compiled from the engineering design provided by Colliers received on 27/01/2026.
- Depth of fill has been calculated from surveys compiled by RPS compared to proposed contours.
- The location of retaining walls shown are indicative only and may not represent the true width of the wall, refer to engineering drawing.
- All fill placement has been compacted under Level 1 supervision in accordance with Australian Standard AS3798-2007 'Guidelines on earthworks for commercial and residential developments'.
- Levels shown are referenced to the Australian Height Datum (AHD)
- This plan was prepared to satisfy Section 11 of the *Land Sales Act 1984*.
- Builders should not build off the design levels shown; a site survey is required.
- These notes are an integral part of this plan.

Drawn: GBF Date: 02/02/2026

Checked: GEL Date: 10/02/2026

Issue	Description	Date
DRAFT	Draft plans for review	02/02/26
ORIG	Issue to Client	11/02/26



SCALE 1:200 SHEET SIZE A3



RPS AAP Consulting Pty Ltd
ACN 117 883 173
ABN 97 117 883 173
Suite A.02, Level 1
114 Brisbane Street
Ipswich Qld 4305

© COPYRIGHT PROTECTS THIS PLAN
Unauthorised reproduction or amendment
not permitted. Please contact the author.

This plan has been prepared by RPS
Australia East Pty Ltd (Cadastral
Surveyor) to satisfy the requirements
of the Land Sales Act 1984.

T +61 7 3437 2000
F +61 7 3434 2009
W rpsgroup.com

DWG. TLX370977-050-Stg12C-Dis

PROJECT	PLAN	AMD.	SHEET
TLX370977	48/3833	Orig	1 of 1