


## Appendix H Sewer Pumping Station 1 – Landscape Plan

1. Landscape Drawings, Legends & General Notes – 60223145-BP-LA101/C
2. Landscape Drawings, Planting Plan Sheet 2 - 60223145-BP-LA402/C
3. Landscape Drawings, Planting Schedule Sheet 9/C


# LEGENDS & GENERAL NOTES

## GENERAL LEGEND


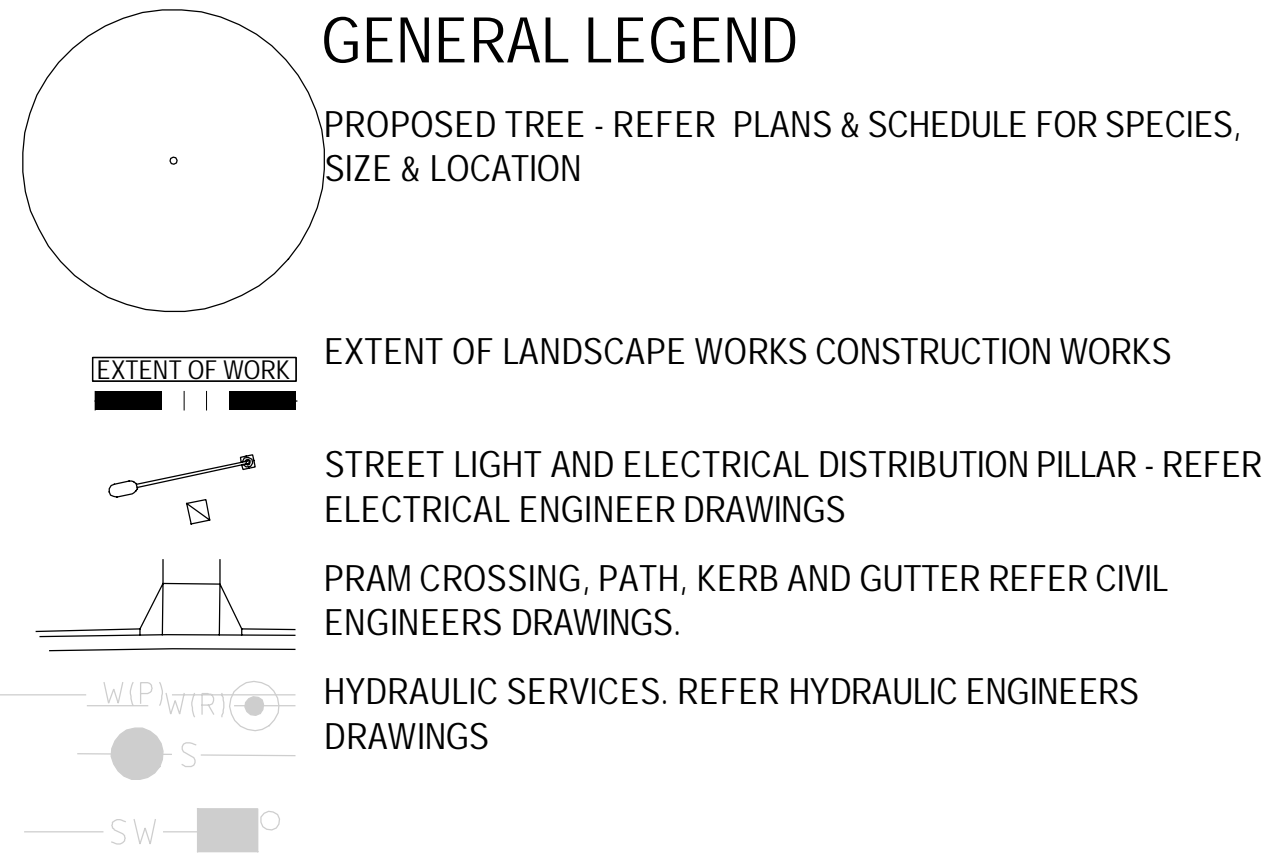


NOTES:  
 -REFER LANDSCAPE DRAWING SHEET SERIES LA700 FOR PLANTING DETAILS  
 -REFER SHEET LA102 FOR PLANT SCHEDULE AND CODES  
 -REFER ENGINEERS DRAWINGS FOR FOOTPATHS, KERB CROSSING, DRIVEWAYS AND INGROUND SERVICES.


## LANDSCAPE LEVELS PLAN

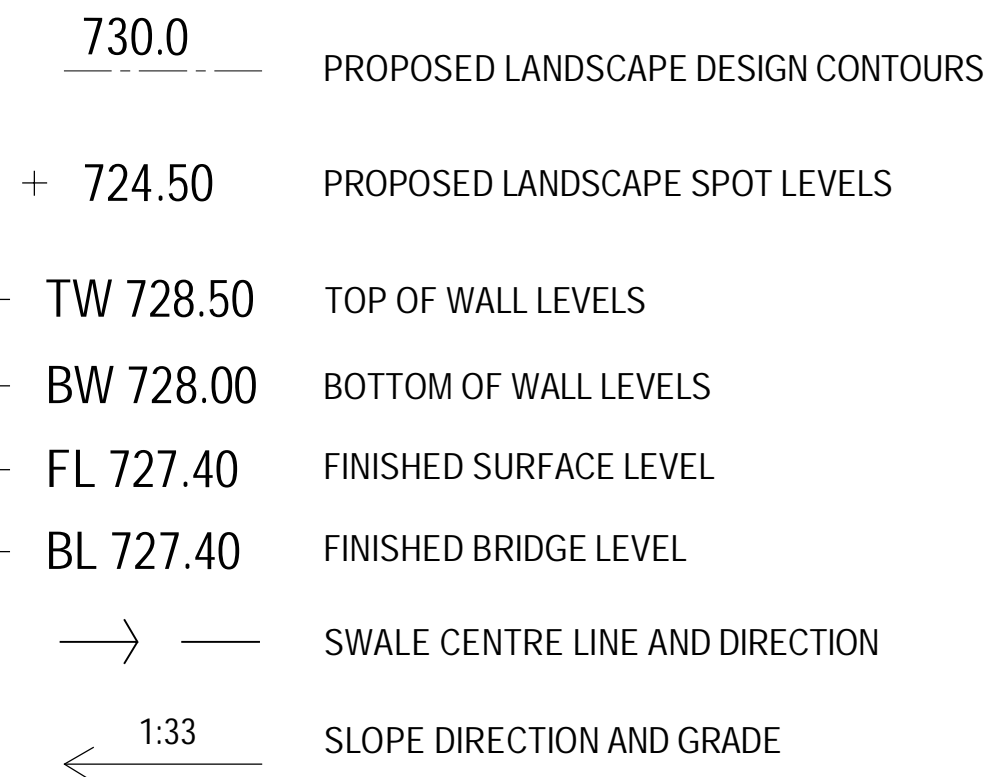

## SURFACE FINISHES PLAN

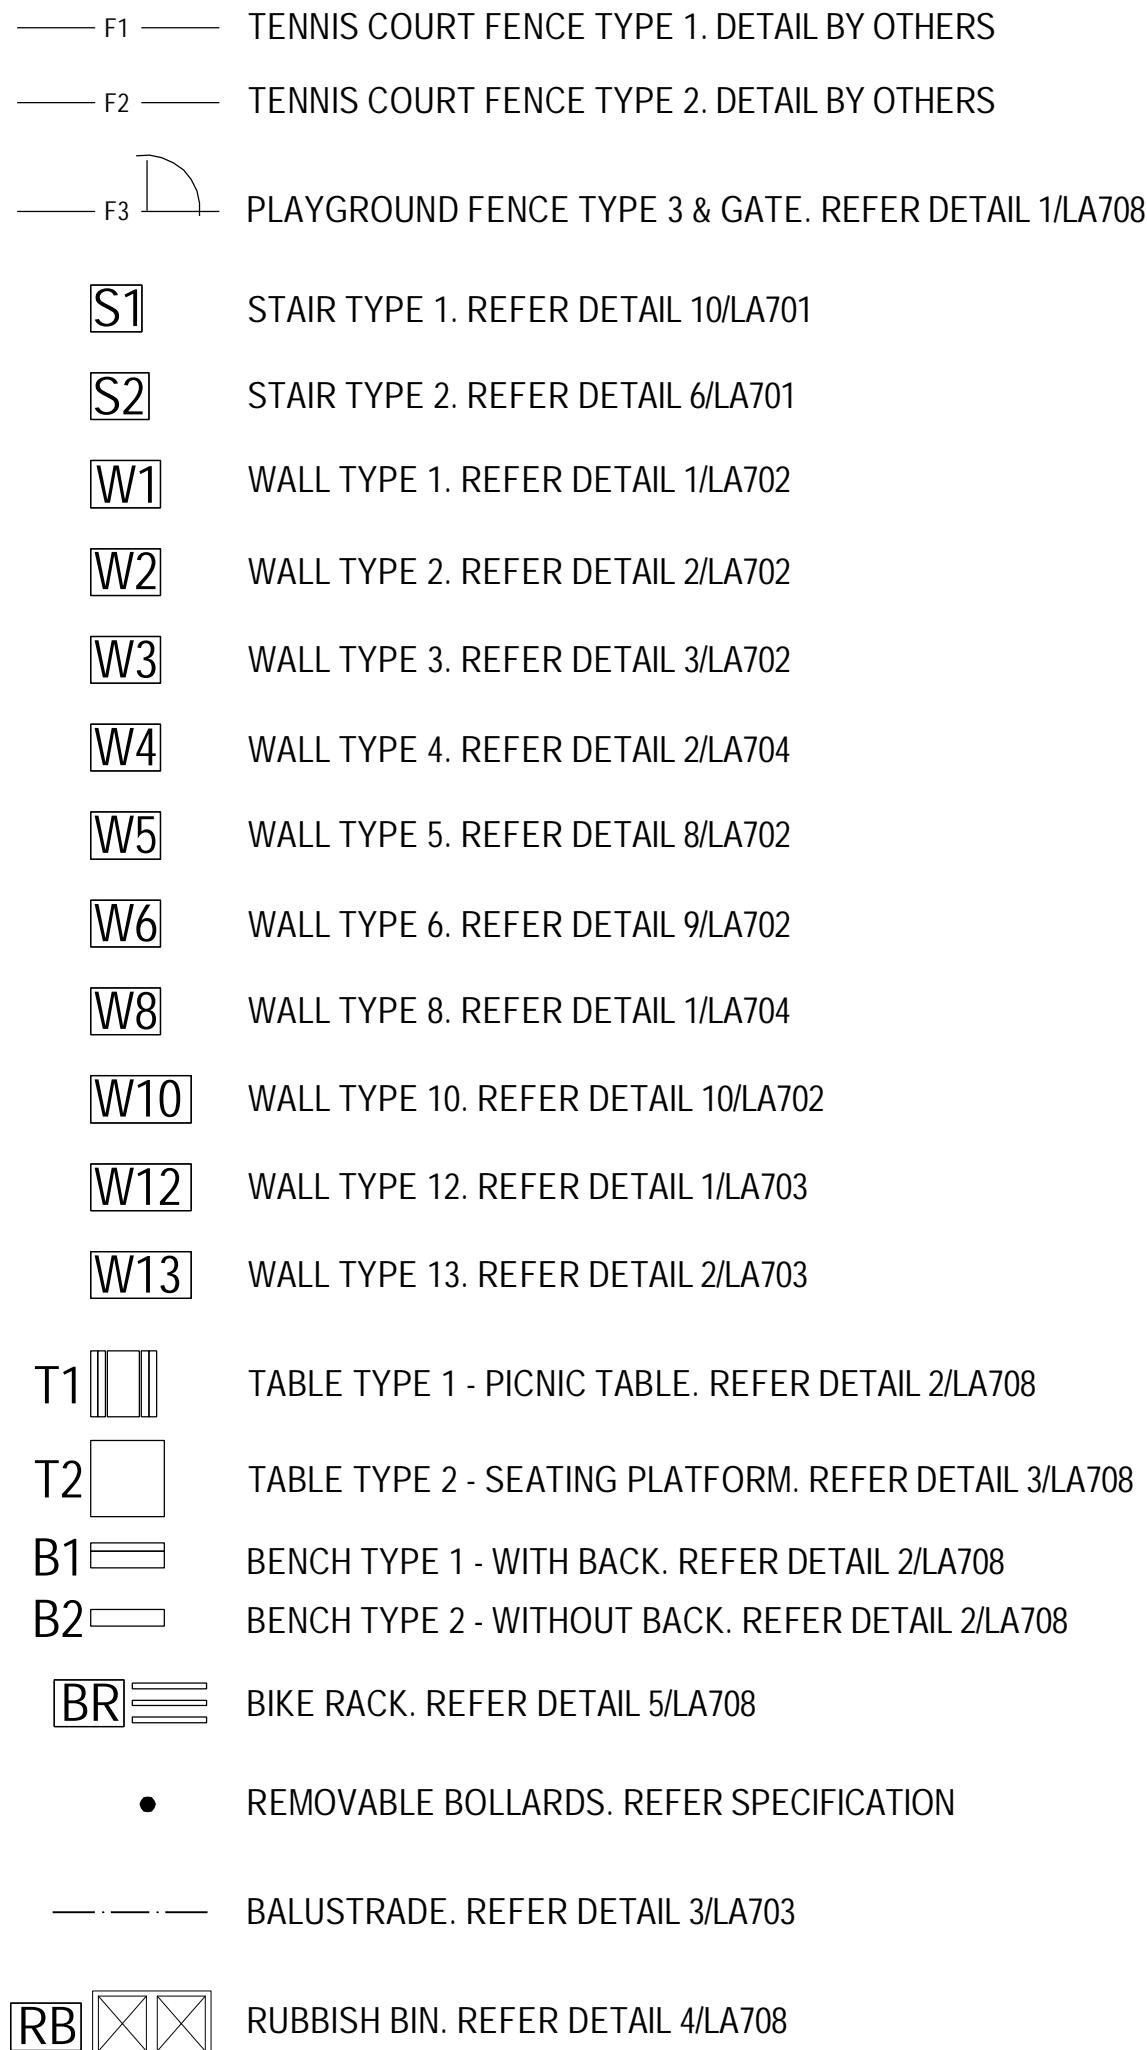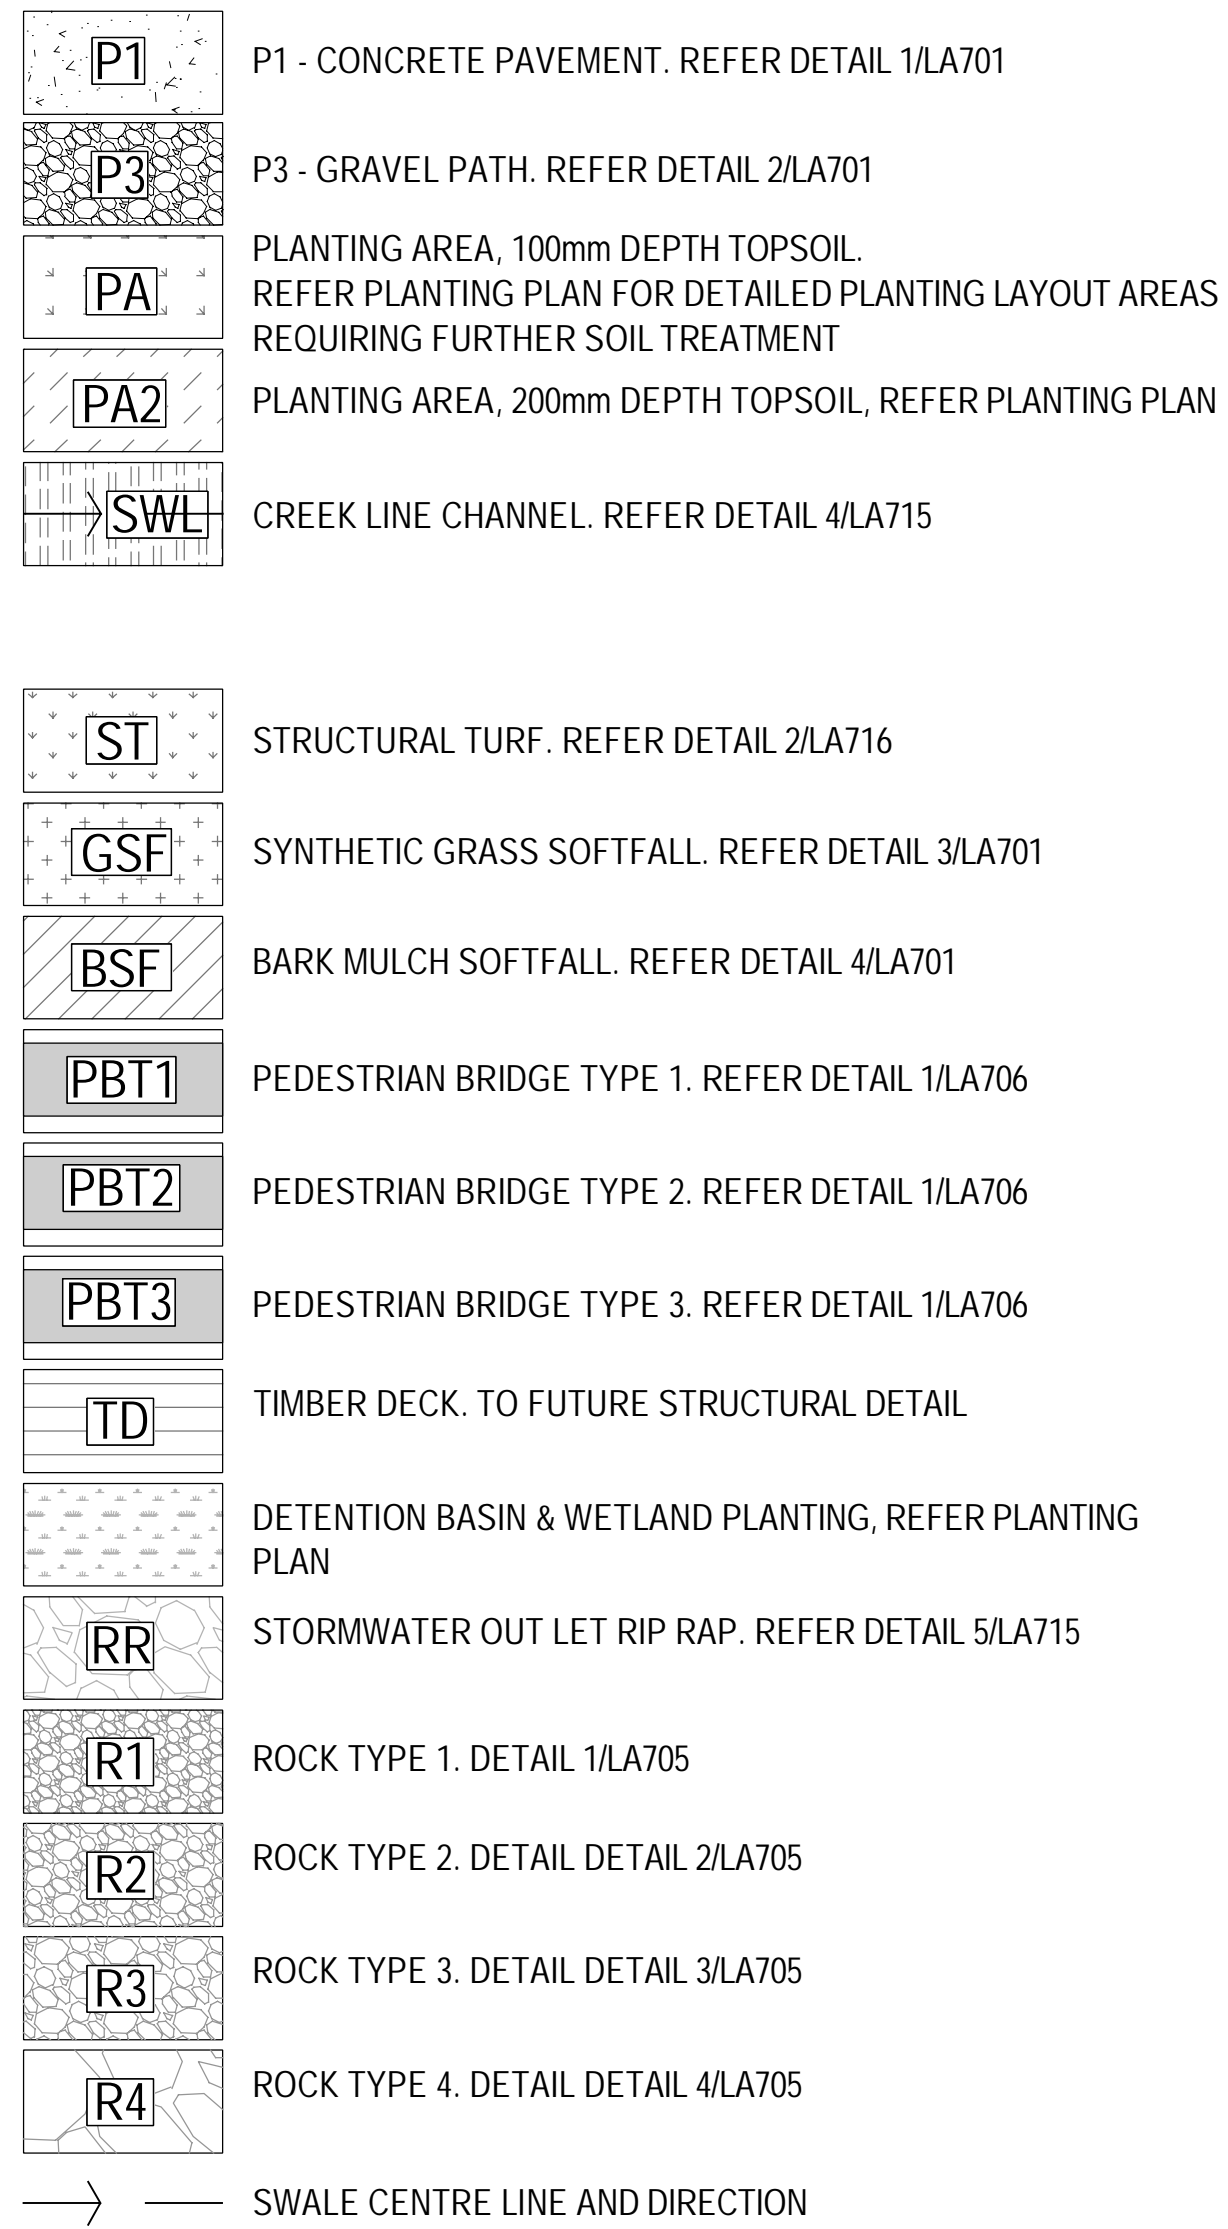

## PLANTING PLAN

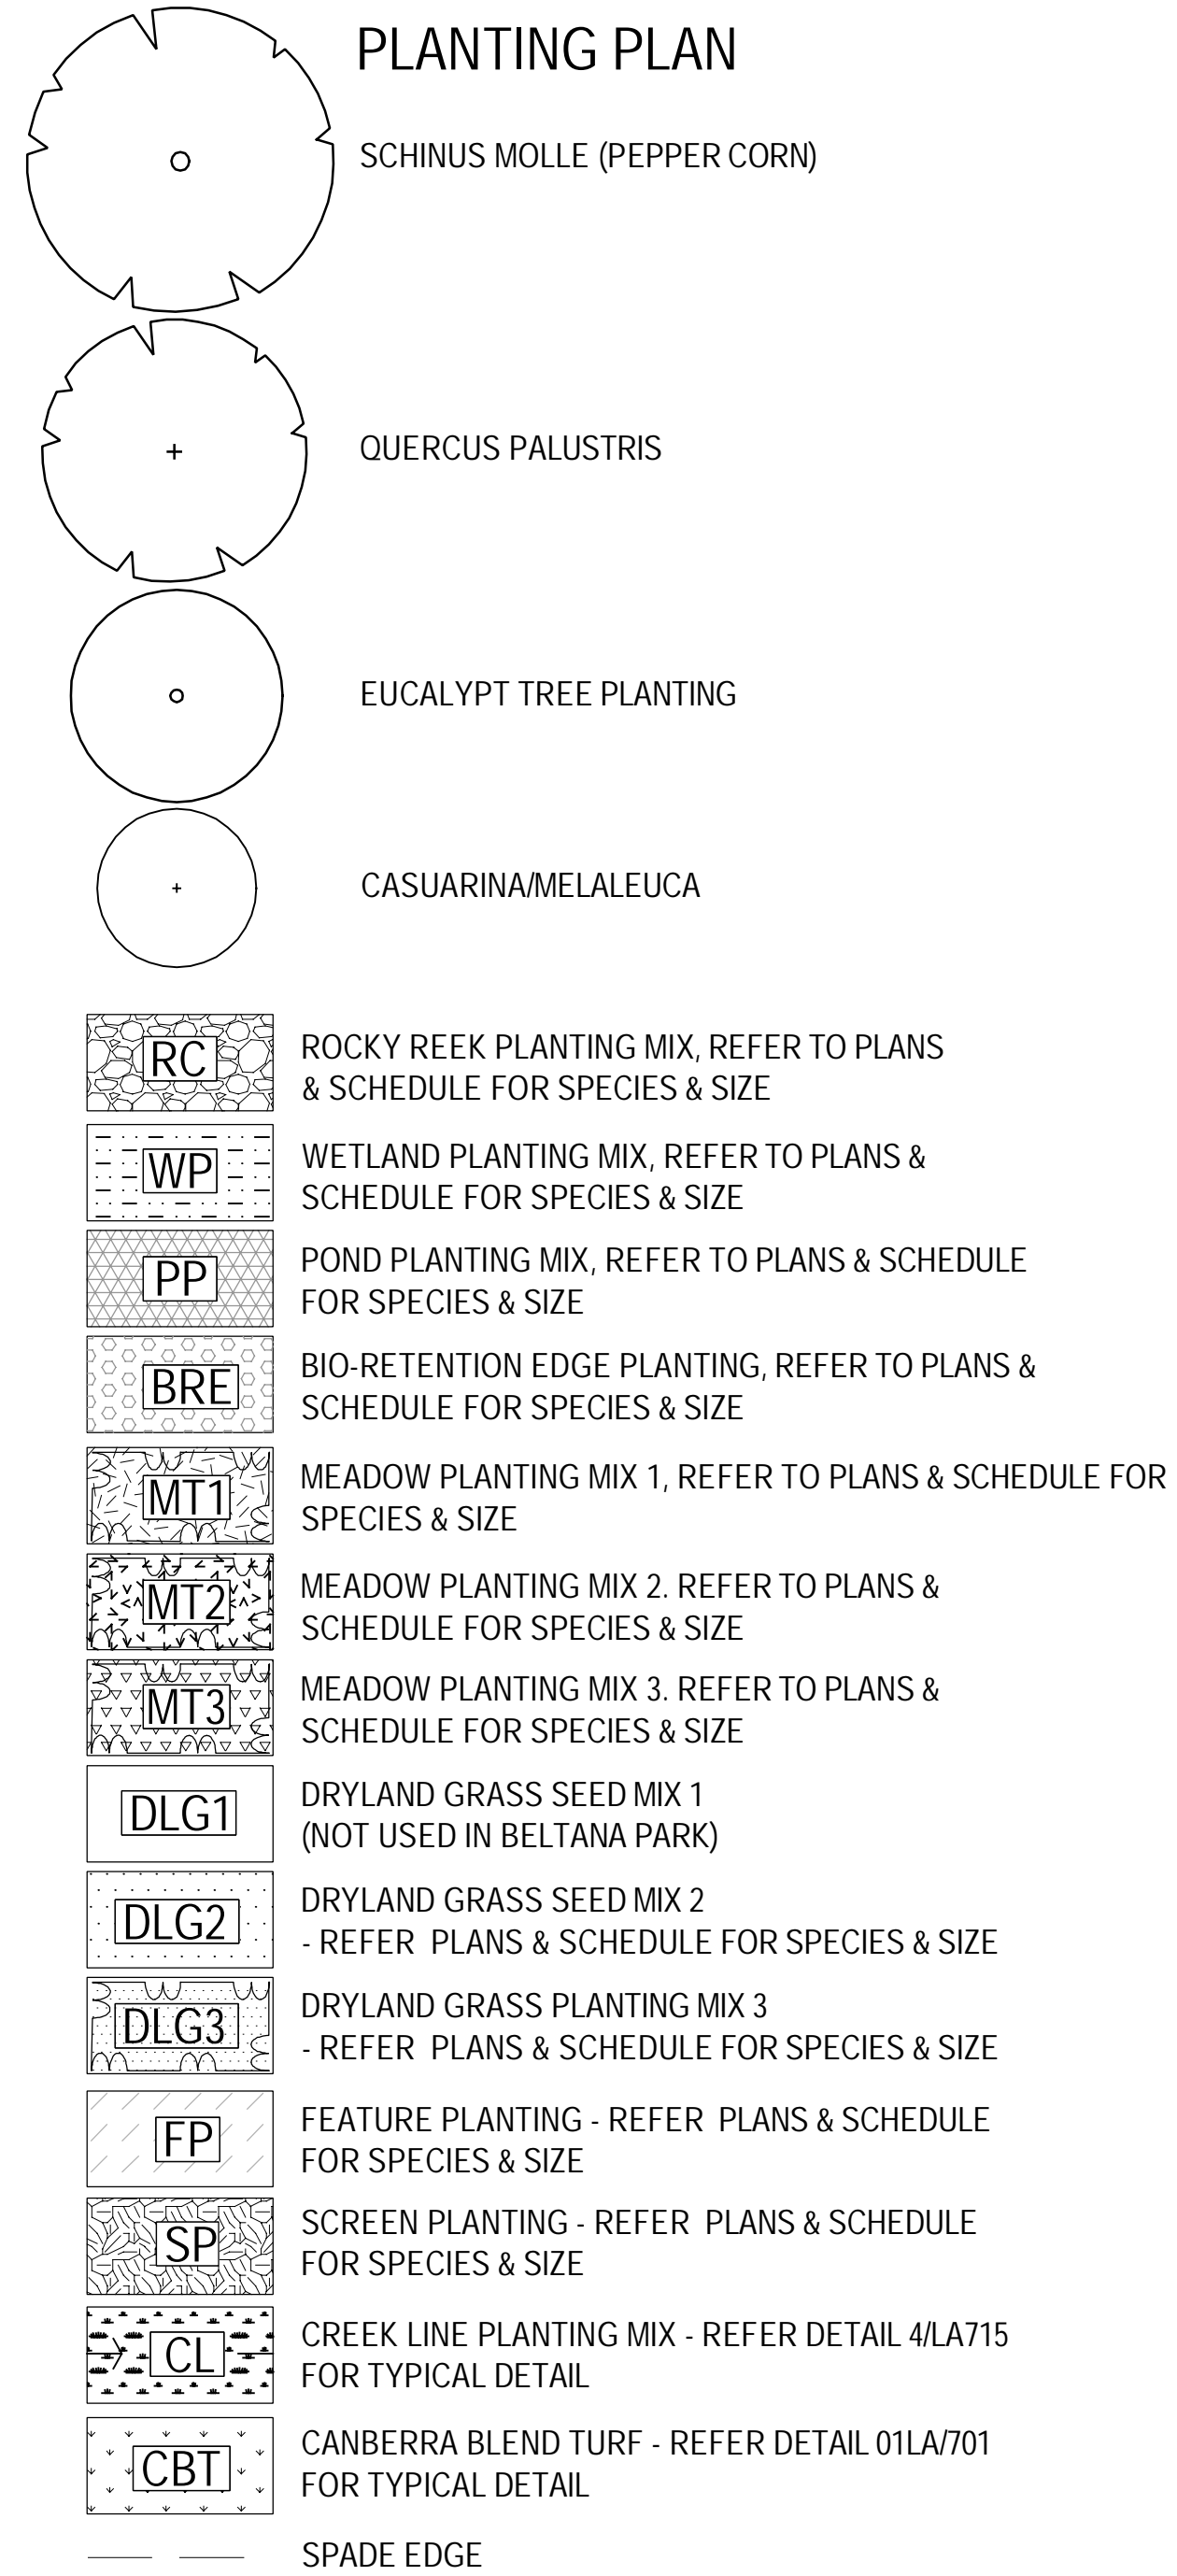

NOTE:  
 CONTRACTOR TO ASSESS NEED FOR SUB SOIL DRAINAGE TO TREE AND PLANTING AREAS PRIOR TO INSTALLATION OF PLANT MATERIAL AND INFORM THE SUPERINTENDENT ACCORDINGLY OR SOMETHING SIMILAR. THIS IS IN LIGHT OF THE FACT THAT DURING BULK EARTHWORKS WE ARE FINDING QUITE VARIABLE GROUNDWATER AND SUB-GRADE CONDITIONS.



NOTES  
 THIS DRAWING SHOULD BE READ IN CONJUNCTION WITH AECOM PTY LTD PREPARED SPECIFICATIONS AND DETAILS. SHOULD A CONFLICT EXIST, ADVICE AND DIRECTION SHOULD BE SOUGHT FROM AECOM PTY LTD PRIOR TO UNDERTAKING ANY CONSTRUCTION WORKS. ALL LEVELS SHOWN ARE IN METRES AUSTRALIAN HEIGHT DATUM, AND DIMENSIONS IN MILLIMETRES UNLESS OTHERWISE NOTED.

ALL INFORMATION RELATING TO ARCHITECTURAL, CIVIL, STRUCTURAL SERVICES AND OTHER WORKS AS REPRESENTED ON THIS DRAWING AS PREPARED BY AECOM PTY LTD IS FOR AECOM REFERENCE AND COORDINATION PURPOSES ONLY. ALL DOCUMENTATION TO THESE AND OTHER WORKS OUTSIDE THE SCOPE DEFINED FOR AECOM PTY LTD SHOULD BE REFERRED TO THE RELEVANT CONSULTANTS' DRAWINGS AND SPECIFICATION FOR DETAILS.

THIS DRAWING IS CONFIDENTIAL AND SHALL ONLY BE USED FOR THE PURPOSES OF THIS PROJECT.

AMENDMENTS	ISSUE DATE	AMENDMENT	APPROVED
P1	03.02.12	80% Detailed Design	MK
A	24.02.12	Construction Certificate	MK
B	28.03.12	Construction Certificate	MK
C	09.08.12	Construction Certificate	JB

PROJECT  
 GOOGONG TOWNSHIP  
 NEIGHBOURHOOD 1a STAGE 1  
 BELTANA PARK

PROJECT NUMBER 60223145  
 CLIENT



DRAWING TITLE  
 LANDSCAPE DRAWINGS  
 LEGENDS &  
 GENERAL NOTES



LEVEL 21, 420 GEORGE STREET  
 SYDNEY NSW 2000 AUSTRALIA  
 © Copyright AECOM AUSTRALIA PTY LTD 2009

T 61 2 8943 0000  
 F 61 2 8943 0001  
 www.aecom.com



SCALE N/A  
 DRAWING NUMBER 60223145-BP-LA101  
 DRAWN CG  
 ISSUE C

CONSTRUCTION CERTIFICATE



9 AUGUST 2012 160223145-BP-LA402.DWG

© Copyright AECOM PTY LTD 2008

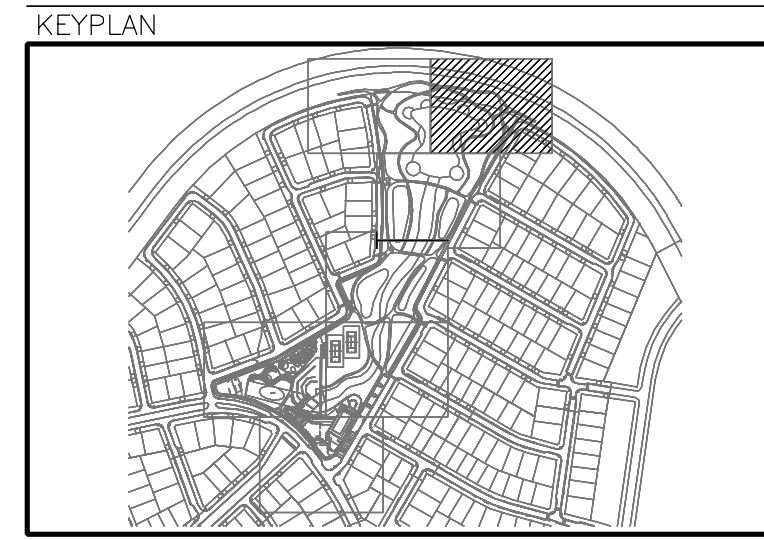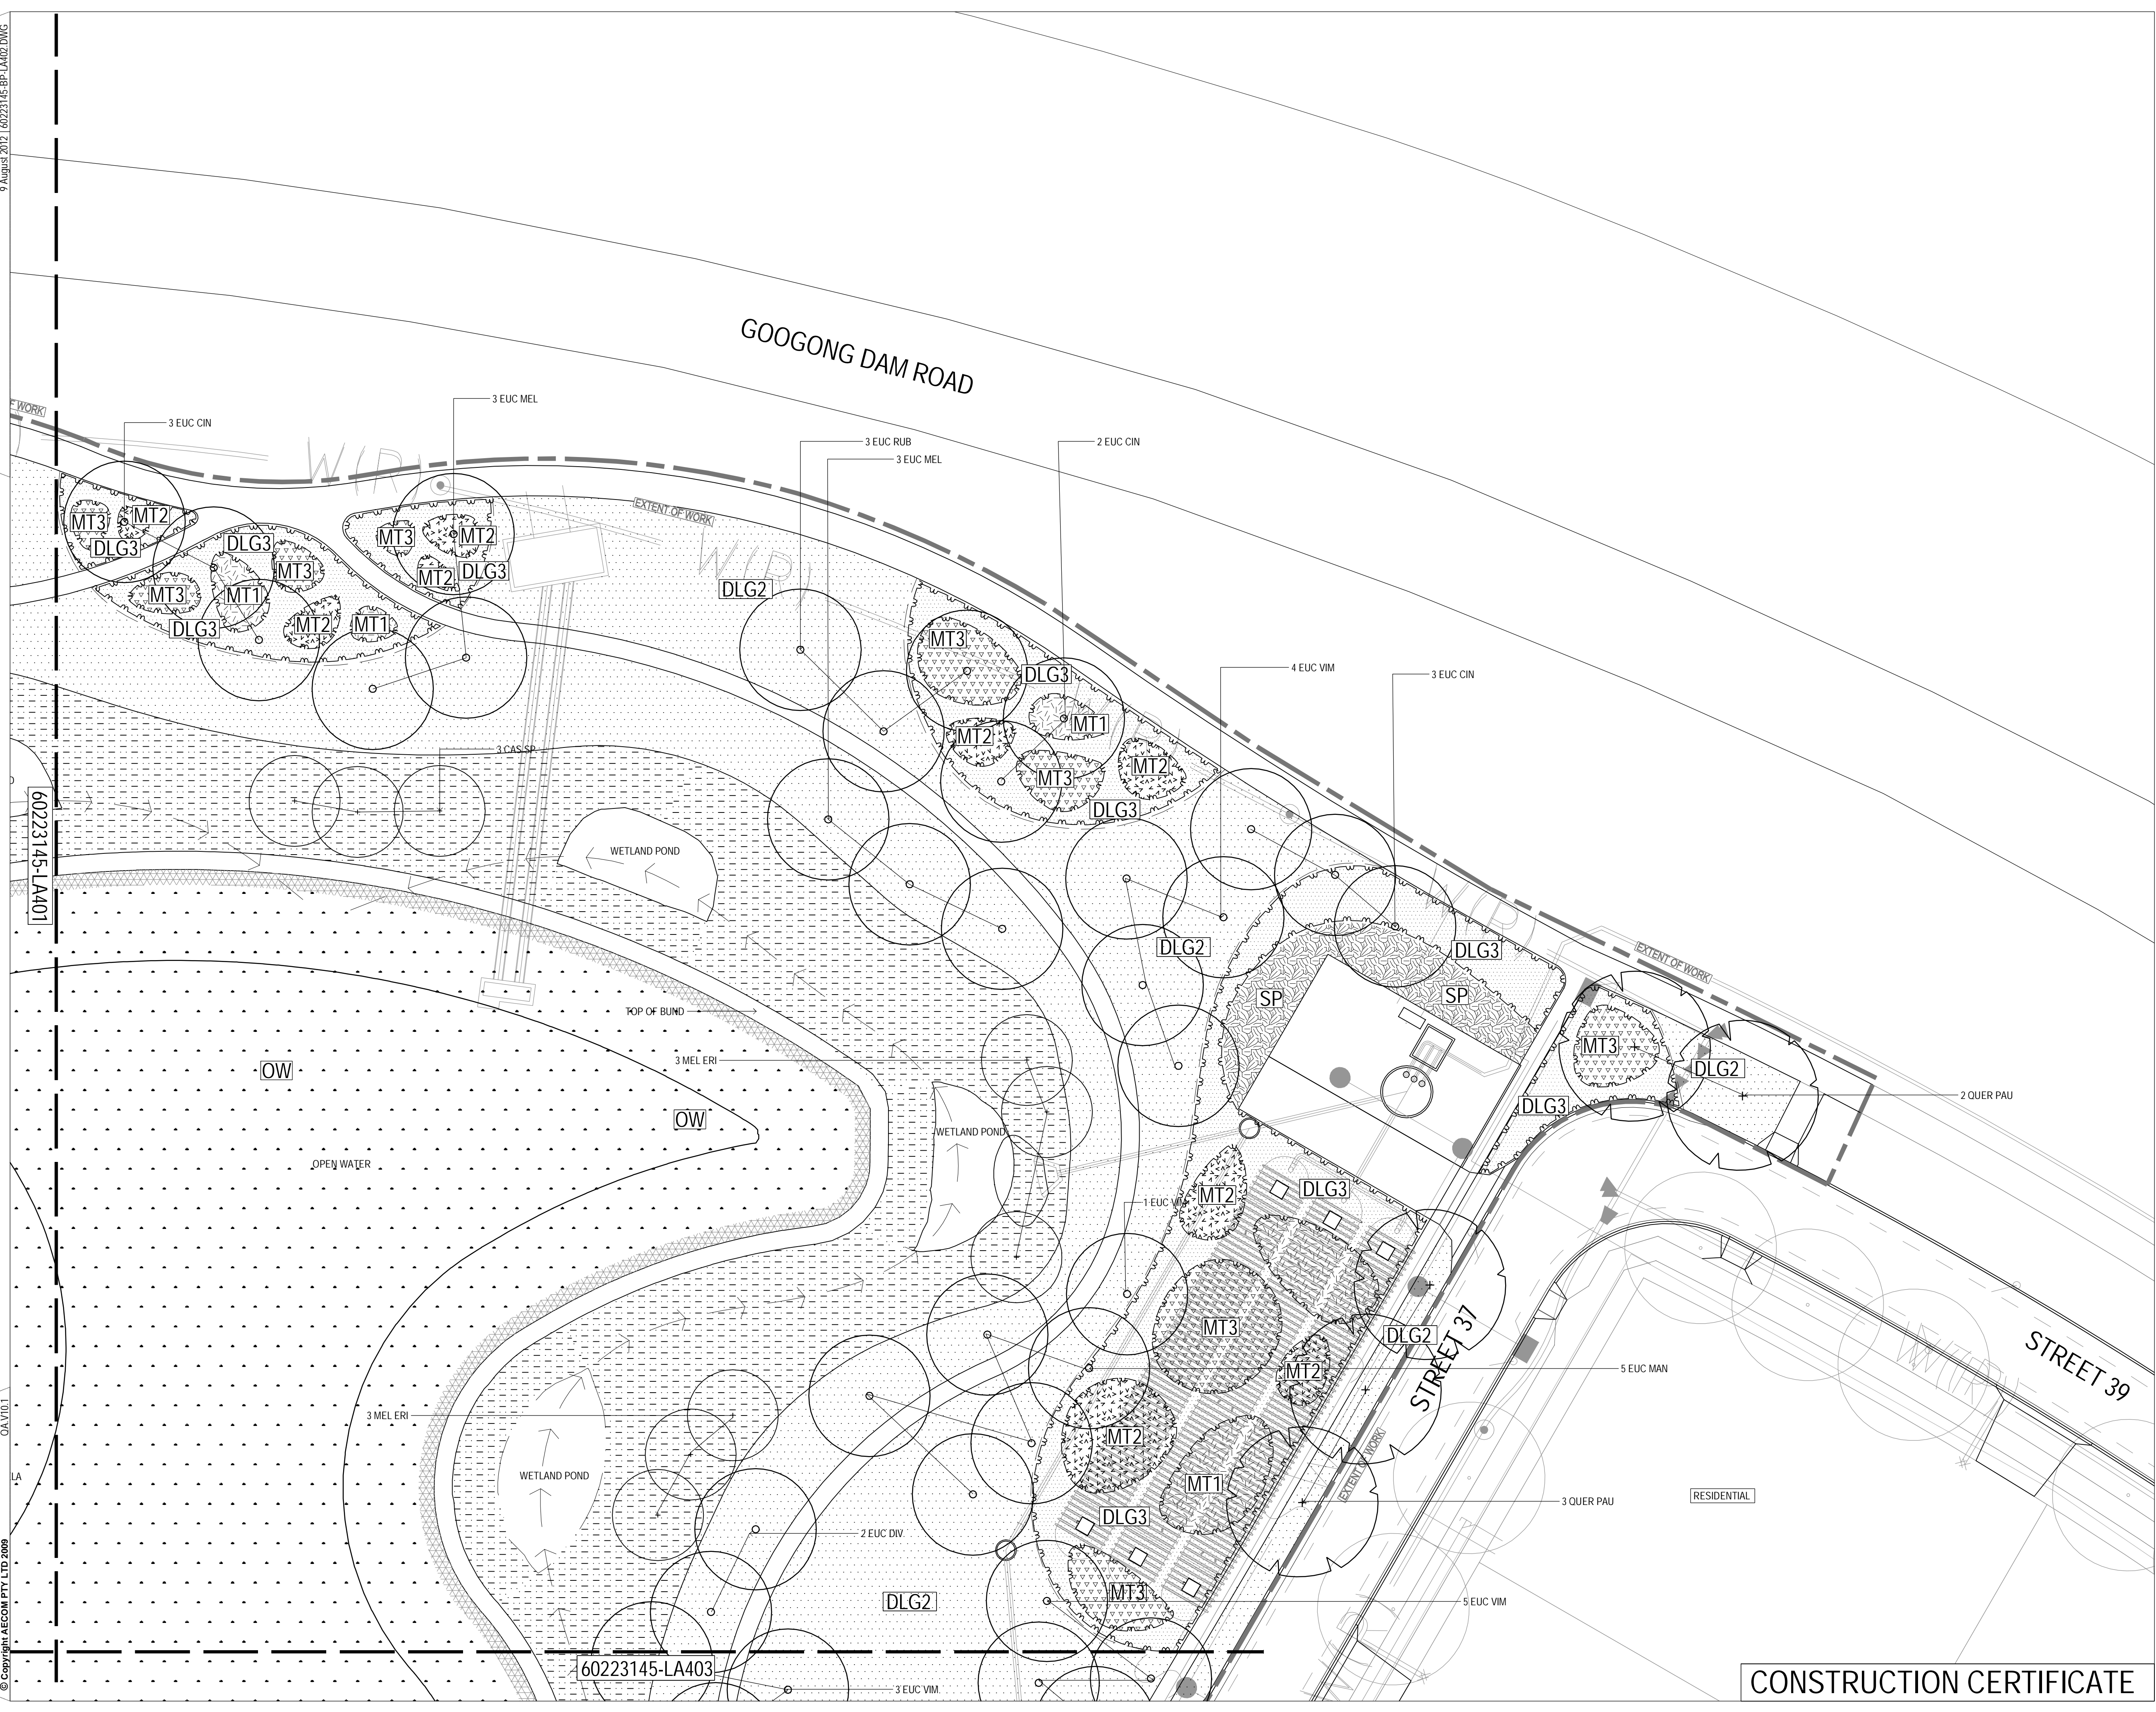

CONSULTANTS

NOTE: DRY LAND GRASSES TO BE SLASHED IN 1M WIDE BAND TO ALL PATH EDGES. GRASS HEIGHT NOT TO EXCEED 150M. REFER SPECIFICATION FOR DETAILED MAINTENANCE REGIME.

NOTE: CONTRACTOR TO ASSESS NEED FOR SUB SOIL DRAINAGE TO TREE AND PLANTING AREAS PRIOR TO INSTALLATION OF PLANT MATERIAL AND INFORM THE SUPERINTENDENT ACCORDINGLY OR SOMETHING SIMILAR. THIS IS IN LIGHT OF THE FACT THAT DURING BULK EARTHWORKS WE ARE FINDING QUITE VARIABLE GROUNDWATER AND SUB-GRADE CONDITIONS.



REFERENCES

CONSULTANT	DRAWING ID	REV	DATE
BROWNS	X-BLOCK C09088_1		26.07.12
AJC	10015_Landscape plan		31.01.12
BROWNS	X-KERB C09088_1		24.07.12
BROWNS	X-PATH C09088_1		20.06.12
BROWNS	1028841-CPLAN A382		20.06.12
BROWNS	DESIGN CONTOURS		20.07.12
BROWNS	C1140-SEW PUMP STN		24.07.12
BROWNS	HYD ST1-C09088		24.07.12

NOTES

THIS DRAWING SHOULD BE READ IN CONJUNCTION WITH AECOM PTY LTD PREPARED SPECIFICATIONS AND DETAILS. SHOULD A CONFLICT EXIST, ADVICE AND DIRECTION SHOULD BE SOUGHT FROM AECOM PTY LTD PRIOR TO UNDERTAKING ANY CONSTRUCTION WORKS. ALL LEVELS SHOWN ARE IN METRES AUSTRALIAN HEIGHT DATUM, AND DIMENSIONS IN MILLIMETRES UNLESS OTHERWISE NOTED.

ALL INFORMATION RELATING TO ARCHITECTURAL, CIVIL, STRUCTURAL SERVICES AND OTHER WORKS AS REPRESENTED ON THIS DRAWING AS PREPARED BY AECOM PTY LTD IS FOR EDW REFERENCE AND COORDINATION PURPOSES ONLY. ALL DOCUMENTATION TO THESE AND OTHER WORKS OUTSIDE THE SCOPE DEFINED FOR AECOM PTY LTD SHOULD BE REFERRED TO THE RELEVANT CONSULTANTS' DRAWINGS AND SPECIFICATION FOR DETAILS.

THIS DRAWING IS CONFIDENTIAL AND SHALL ONLY BE USED FOR THE PURPOSES OF THIS PROJECT.

AMENDMENTS

ISSUE DATE	AMENDMENT	APPROVED
P1 03.02.12	80% Detailed Design	MK
A 24.02.12	Construction Certificate	MK
B 28.03.12	Construction Certificate	MK
C 09.08.12	Construction Certificate	JB



PROJECT

GOOGONG TOWNSHIP  
NEIGHBOURHOOD 1a STAGE 1  
BELTANA PARK

PROJECT NUMBER 60223145  
CLIENT



DRAWING TITLE

LANDSCAPE DRAWINGS  
PLANTING PLAN  
SHEET 2



LEVEL 21, 420 GEORGE STREET  
SYDNEY NSW 2000 AUSTRALIA  
© Copyright AECOM AUSTRALIA PTY LTD 2009

T 61 2 8943 0000  
F 61 2 8943 0001  
www.aecom.com

SCALE 1:200  
DRAWING NUMBER 60223145-BP-LA402  
DRAWN CG  
ISSUE C

CONSTRUCTION CERTIFICATE



Table with columns: PLANT CODE, BOTANICAL NAME, COMMON NAME, POT SIZE, HEIGHT, SPREAD, CENTRES (mm), DENSITY (per m2), % MIX, QUANTITY. Includes sections for Trees, Native - Tube, Native - 5L, Native - 25L, Native - 45L, Bolee, Shrubs/Screen Planting, Dry Land Grasses 1 (DLG1), Dry Land Grasses 2 (DLG2), Dry Land Grasses 3 (DLG3), Meadow Mix 1 (MT1), Meadow Mix 2 (MT2), Meadow Mix 3 (MT3), and Hedge Planting.

Table for Beltana Park - R4 + Creeklime Planting South. Columns: PLANT CODE, BOTANICAL NAME, COMMON NAME, POT SIZE, HEIGHT, SPREAD, CENTRES (mm), DENSITY (per m2), % MIX, QUANTITY. Includes sections for Grasses - Cell and Wet Tolerant.

Table for Beltana Park 1 - R3 + Rocky Creeklime Planting South (1/3 of Area). Columns: PLANT CODE, BOTANICAL NAME, COMMON NAME, POT SIZE, HEIGHT, SPREAD, CENTRES (mm), DENSITY (per m2), % MIX, QUANTITY. Includes sections for Grasses - Cell and Wet Tolerant.

Table for Beltana Park - Creeklime Planting Mid. Columns: PLANT CODE, BOTANICAL NAME, COMMON NAME, POT SIZE, HEIGHT, SPREAD, CENTRES (mm), DENSITY (per m2), % MIX, QUANTITY. Includes sections for Ground Covers - 100mm and Wet Tolerant.



NOTES
THIS DRAWING SHOULD BE READ IN CONJUNCTION WITH AECOM PTY LTD PREPARED SPECIFICATIONS AND DETAILS. SHOULD A CONFLICT EXIST, ADVICE AND DIRECTION SHOULD BE SOUGHT FROM AECOM PTY LTD PRIOR TO UNDERTAKING ANY CONSTRUCTION WORKS.

ALL INFORMATION RELATING TO ARCHITECTURAL, CIVIL, STRUCTURAL SERVICES AND OTHER WORKS AS REPRESENTED ON THIS DRAWING AS PREPARED BY AECOM PTY LTD IS FOR EDW REFERENCE AND COORDINATION PURPOSES ONLY. ALL DOCUMENTATION TO THESE AND OTHER WORKS OUTSIDE THE SCOPE DEFINED FOR AECOM PTY LTD SHOULD BE REFERRED TO THE RELEVANT CONSULTANTS' DRAWINGS AND SPECIFICATION FOR DETAILS.

THIS DRAWING IS CONFIDENTIAL AND SHALL ONLY BE USED FOR THE PURPOSES OF THIS PROJECT.

Table with columns: AMENDMENTS, ISSUE DATE, AMENDMENT, APPROVED. Lists amendments P1, A, B, C with dates and descriptions.

PROJECT
GOOGONG TOWNSHIP
NEIGHBOURHOOD 1a STAGE 1
BELTANA PARK

PROJECT NUMBER 60223145
CLIENT



DRAWING TITLE
LANDSCAPE DRAWINGS
PLANTING SCHEDULE
SHEET 9



LEVEL 21, 420 GEORGE STREET SYDNEY NSW 2000 AUSTRALIA
T 61 2 8943 0000 F 61 2 8943 0001
© Copyright AECOM AUSTRALIA PTY LTD 2009 www.aecom.com

SCALE 1:200
DRAWING NUMBER 60223145-BP-LA409
DRAWN CG
ISSUE

CONSTRUCTION CERTIFICATE