

- NOTES**
1. NETWORK SIZED TO SUPPLY 9,000 EP
  2. POTABLE WATER SUPPLIED FROM THE BULK WATER PUMP STATION TO TOP RECYCLED WATER SUPPLY TOP UP LOCATION AT THE RECYCLED WATER PUMP STATION (WRP SITE) C/W AIR BREAK.

**LEGEND**

- POTABLE WATER (Blue line)
- RECYCLED WATER (Purple line)
- EXISTING SUBDIVISION AREA SUPPLIED BY GRAVITY FEED (Hatched pattern)
- NEW SUBDIVISION AREA SUPPLIED BY GRAVITY FEED >20m HEAD (Blue area)
- FLORA AND FAUNA STUDY AREA (Hatched pattern)

**PRELIMINARY**

**NOT FOR CONSTRUCTION**

SCALE 1:5000  
SCALE IN M  
0 100 200 300 400 500

REV.	DATE	DESCRIPTION	INITIAL	DATE	APPROVED	DESCRIPTION	INITIAL	DATE	APPROVED
C	26.07.10	ISSUED FOR REVIEW	PP	26.07.10					
B	27.08.10	ISSUED FOR REVIEW	PP	27.08.10					
A	17.06.10	ISSUED FOR REVIEW	PP	17.06.10					

REVIEW	NAME	SIGNATURE	DATE
DESIGN CHECK	-	-	-
DESIGN CHECK	-	-	-
DESIGN CHECK	-	-	-
PROJ. MANAGER	-	-	-

Approval of the above or any of the above documents constitutes an acknowledgment of the accuracy of the information, data and drawings contained hereon for the purposes of the project. It is not intended to constitute a warranty or any other form of liability.

PROJECT:	GOOGONG INTEGRATED WATER CYCLE
TITLE:	POTABLE AND RECYCLED WATER NETWORK GENERAL SCHEME LAYOUT
STAGE:	NETWORK STAGE 3 50% DEVELOPMENT - 94.00 EP
SCALE:	SCALE: A1 1:5000
DRAWING NO.:	A10814.02-SK003
REV.:	C



**MWH**  
BUILDING A BETTER WORLD

ABN: 51 885 776 601  
30-11 CHANDOS STREET AUSTRALIA  
TEL: 02 931 7020 FAX: 02 931 7199

**CLIENT:**  
Carberra Investment Corporation Limited

**PROJECT:**  
GOOGONG INTEGRATED WATER CYCLE

**TITLE:**  
POTABLE AND RECYCLED WATER NETWORK GENERAL SCHEME LAYOUT


**STAGE:**  
NETWORK STAGE 3 50% DEVELOPMENT - 94.00 EP

**SCALE:**  
SCALE: A1 1:5000

**DRAWING NO.:**  
A10814.02-SK003

**REV.:**  
C



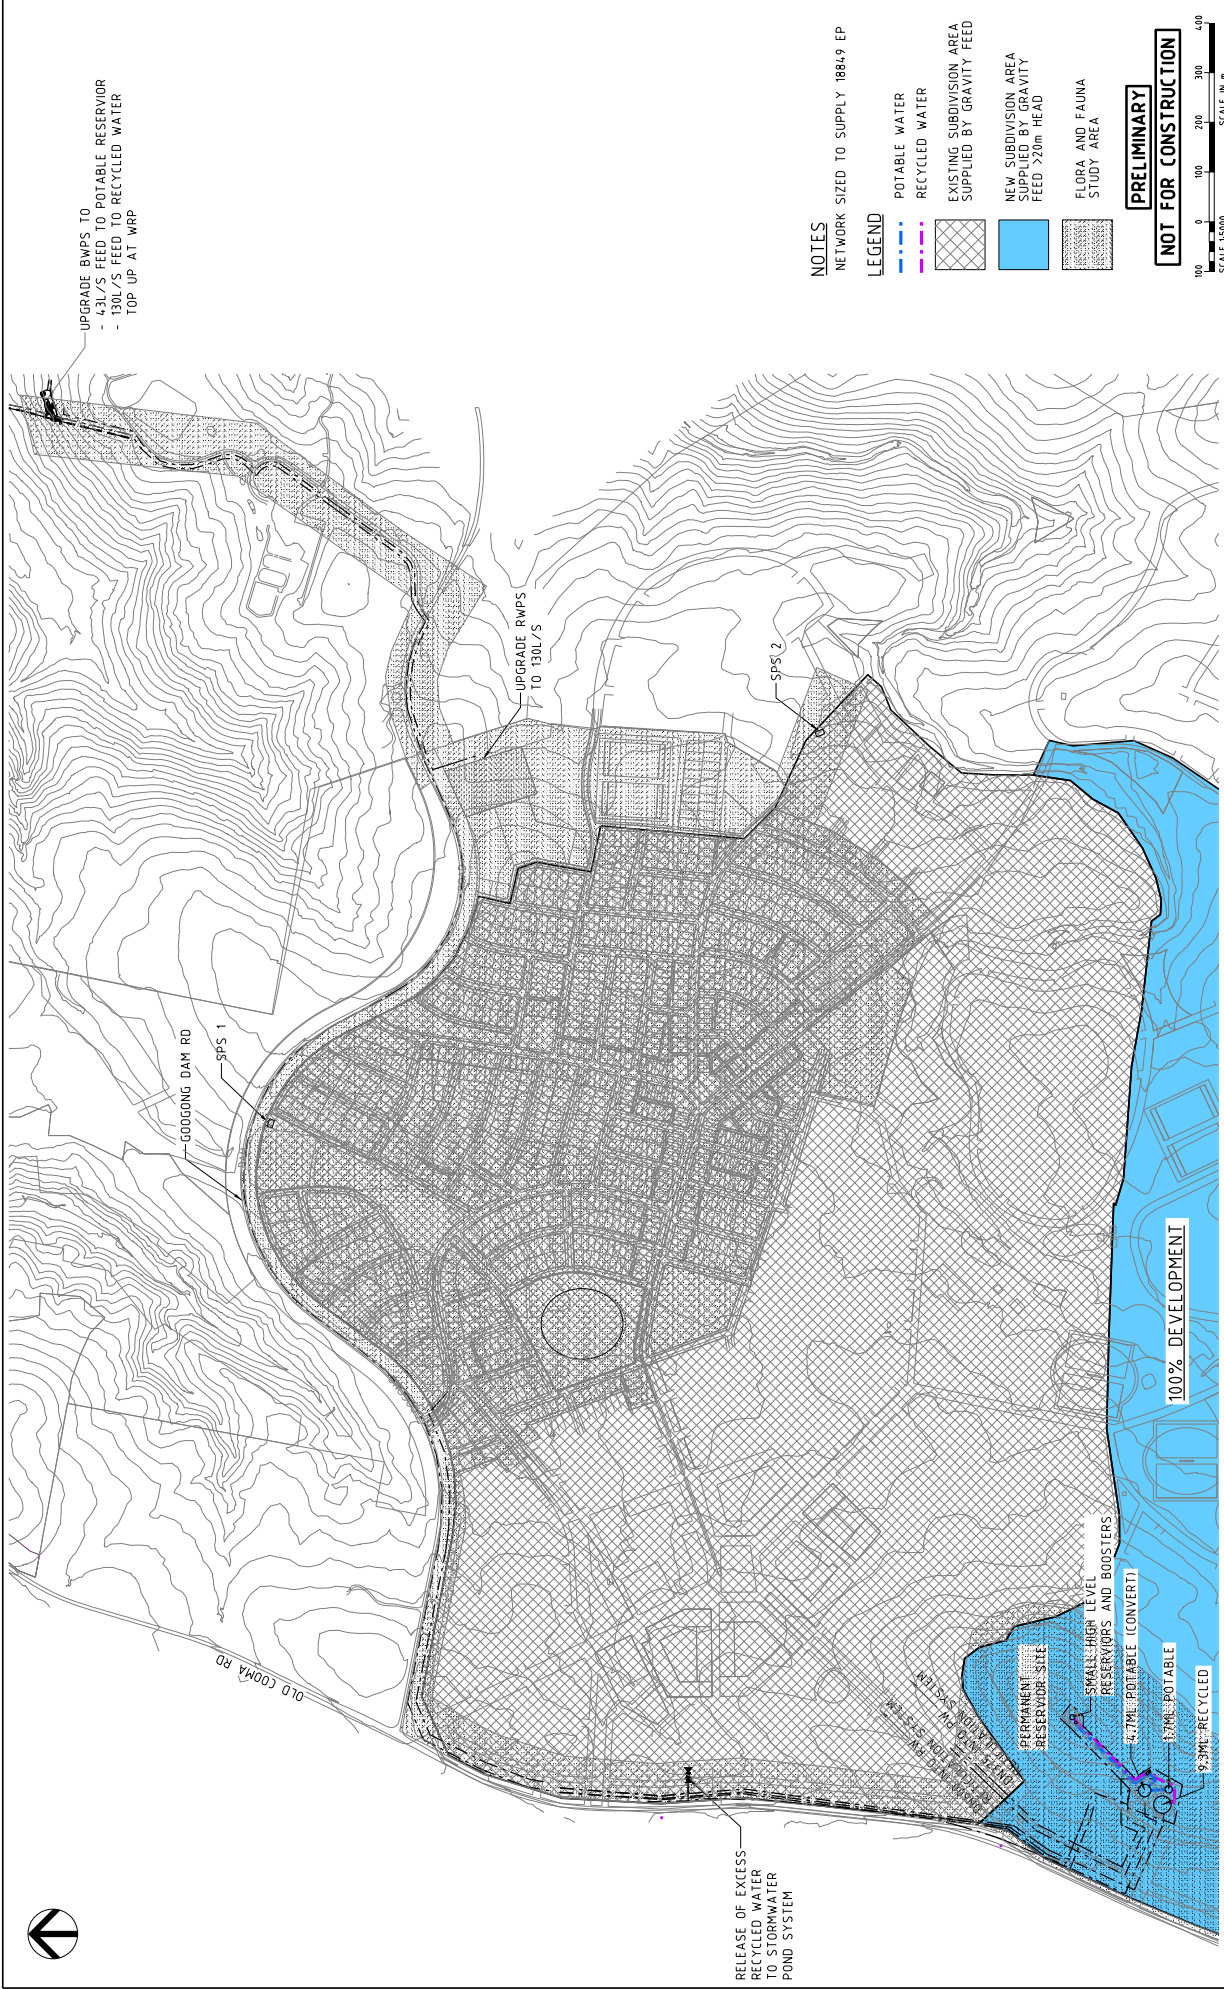

REV	DATE	DESCRIPTION	INITIAL	DATE	APPROVED	REV	DATE	DESCRIPTION	INITIAL	DATE	APPROVED
C	26.07.19	ISSUED FOR REVIEW	PP	26.07.19							
B	27.08.19	ISSUED FOR REVIEW	PP	27.08.19							
A	17.08.19	ISSUED FOR REVIEW	PP	17.08.19							

REVIEW	NAME	SIGNATURE	DATE
DESIGN CHECK	-	-	-
DESIGN CHECK	-	-	-
DESIGN CHECK	-	-	-
PROJ. CHANGER	-	-	-


PROJECT:	GOOGONG INTEGRATED WATER CYCLE
TITLE:	POTABLE AND RECYCLED WATER NETWORK GENERAL SCHEME LAYOUT STAGING PLAN NETWORK STAGE 4, 100% DEVELOPMENT - 1884.9 EP
SCALE:	A1 1:5000
DRAWING NO.:	A10814.02-SK004
REV.:	C

**MWH** BUILDING A BETTER WORLD  
 39-41 CHANDOS STREET, AUSTRALIA  
 TEL: 02 931 1000 FAX: 02 931 9799

**CSI AUSTRALIA**  
 Communities in the making