


In accordance with Section 3.22 of the Cadastral Survey Requirements, corners have not been marked. For corner marks and reference marks see IS318248.

For Reference Marks, Permanent Marks & MGA Coordinates tabulations, see sheet 3.

Original information compiled from SP340300 in the Department of Resources.

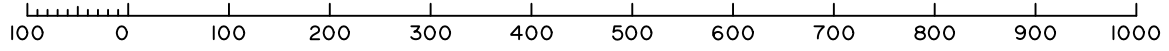

0 50mm 100mm 150mm State copyright reserved.

**veris**  
BRISBANE (07) 3666 4700 WHITSUNDAYS (07) 4945 6600  
MACKAY (07) 4957 9700 CAIRNS (07) 4252 9400  
veris.com.au  
ACN 615 735 727  
Veris Australia Pty Ltd

Plan of Lots 911, 2163–2171 & 2345–2353  
Cancelling Lot 911 on SP340300

Scale: 1:7500  
Format: STANDARD

E			
D			
C			
B			
A	27/10/23	RCS	Original

LOCAL GOVERNMENT: Logan City Council LOCALITY: Silverbark Ridge  
Meridian: MGA Zone 56 Vide SP340300 Survey Records: Yes

SP340293

430109-15051

**WARNING : Folded or Mutilated Plans will not be accepted.  
Plans may be rolled.  
Information may not be placed in the outer margins.**

(Dealing No.)

4. Lodged by

(Include address, phone number, email, reference, and Lodger Code)

1. Existing		Created		
Title Reference	Description	New Lots	Road	Secondary Interests
To Issue	Lot 911 on SP340300	911, 2163-2171 & 2345-2353	New Rd	-

**ENCUMBRANCE EASEMENT ALLOCATIONS**

Easement	Lots to be Encumbered
722099745 (Emt EX on SP338140)	911
722099746 (Emt EW on SP338140)	911
722322923 (Emt GG on SP339276)	911

**MORTGAGE ALLOCATIONS**

Mortgage	Lots Fully Encumbered	Lots Partially Encumbered
722151745	911, 2163-2171 & 2345-2353	—

**ADMINISTRATIVE ADVICE ALLOCATIONS**

Administrative Advice	Lots to be Encumbered
711464446	911, 2163-2171 & 2345-2353
712298369	911, 2163-2171 & 2345-2353

Reinstatement Report:

- This survey accepts the principles of reinstatement as applied on SP340300.
- This plan is part of a staged development and follows on from SP340300 with no variation.

911, 2163-2171 & 2345-2353

Por 24

Lots

Orig

2. Orig Grant Allocation:

3. References :

Dept File :  
Local Govt :  
Surveyor : 430109-1505/ Survey Advice: 2015-0806

5. Passed & Endorsed :

By : Veris Australia Pty Ltd  
Date :  
Signed :  
Designation : Delegate

**6. Building Format Plans only.**



I certify that :  
\* As far as it is practical to determine, no part of the building shown on this plan encroaches onto adjoining lots or road;  
\* Part of the building shown on this plan encroaches onto adjoining \* lots and road

.....  
Cadastral Surveyor/Delegate \* Date  
\*delete words not required

**7. Lodgement Fees :**

Survey Deposit	\$ .....
Lodgement	\$ .....
..... New Titles	\$ .....
Photocopy	\$ .....
Postage	\$ .....
TOTAL	\$ .....



8. Insert Plan Number **SP340293**

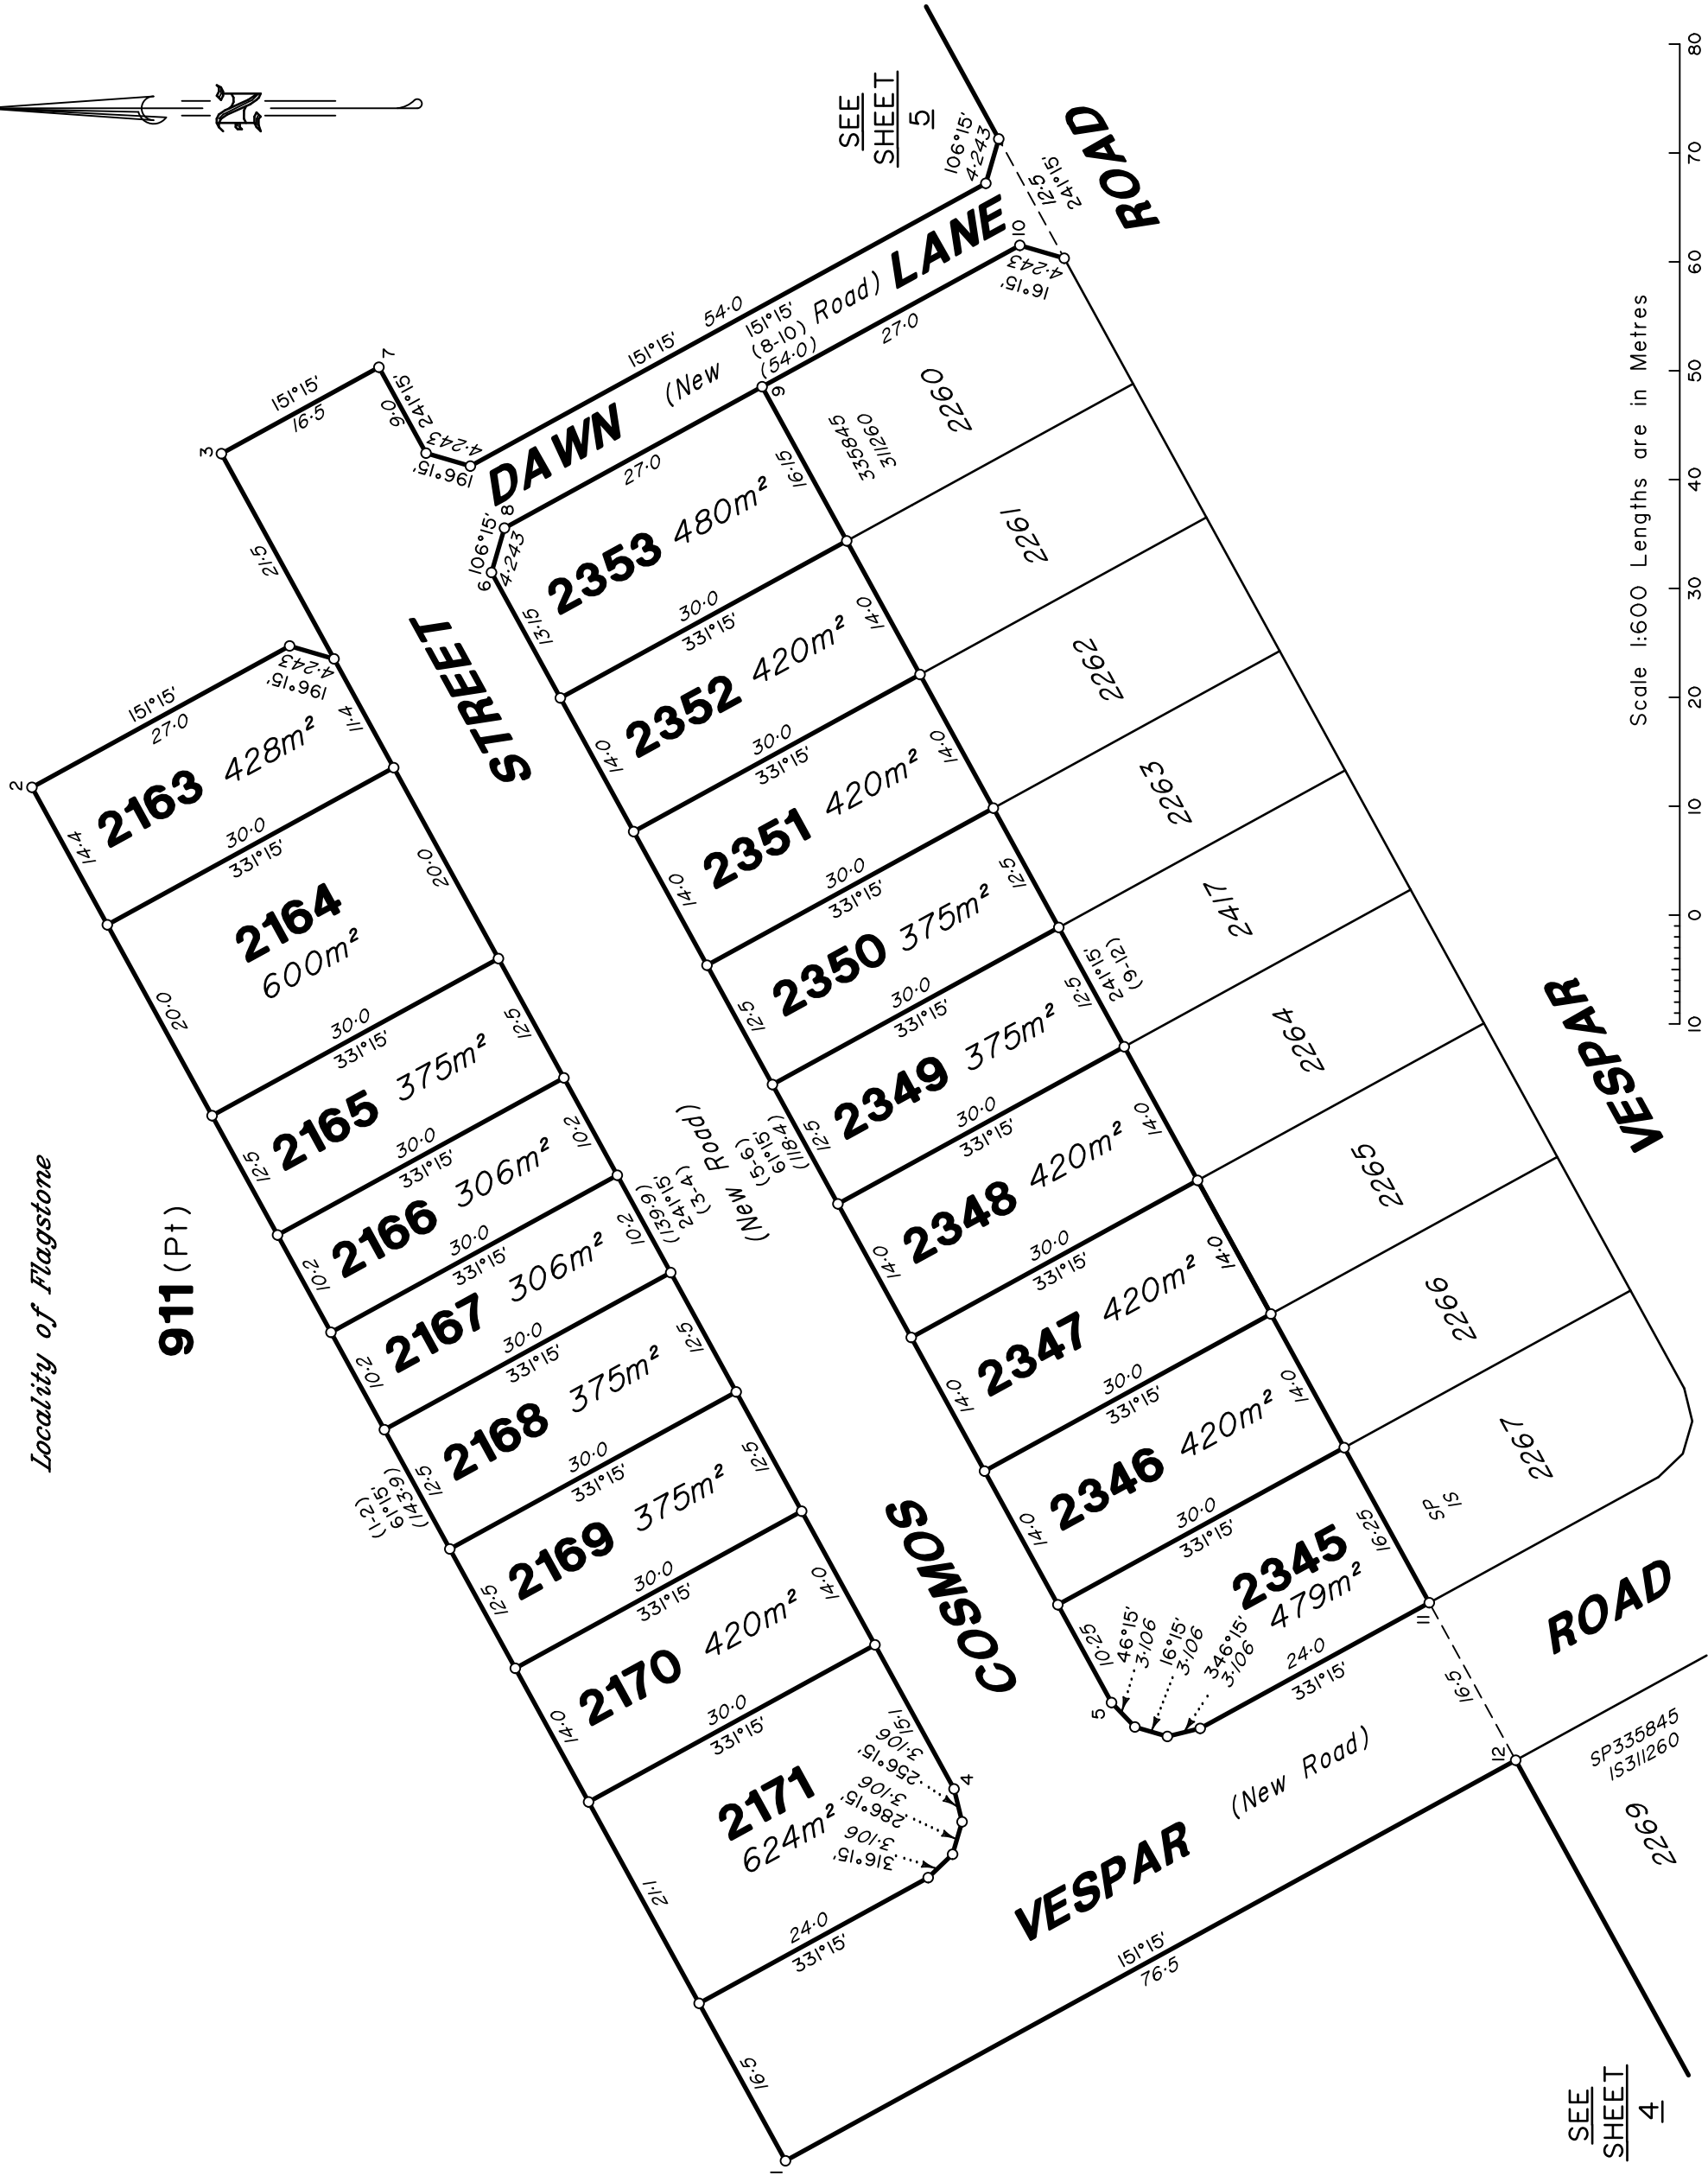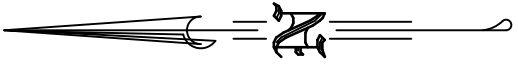

Locality of Flagstone

911 (Pt)

Scale 1:600 Lengths are in Metres

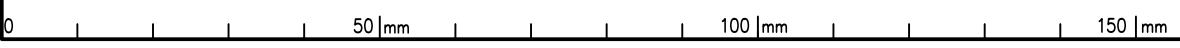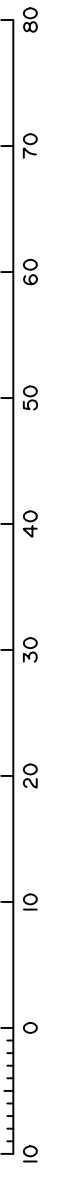


State copyright reserved.


Insert Plan Number **SP340293**

430109.15051




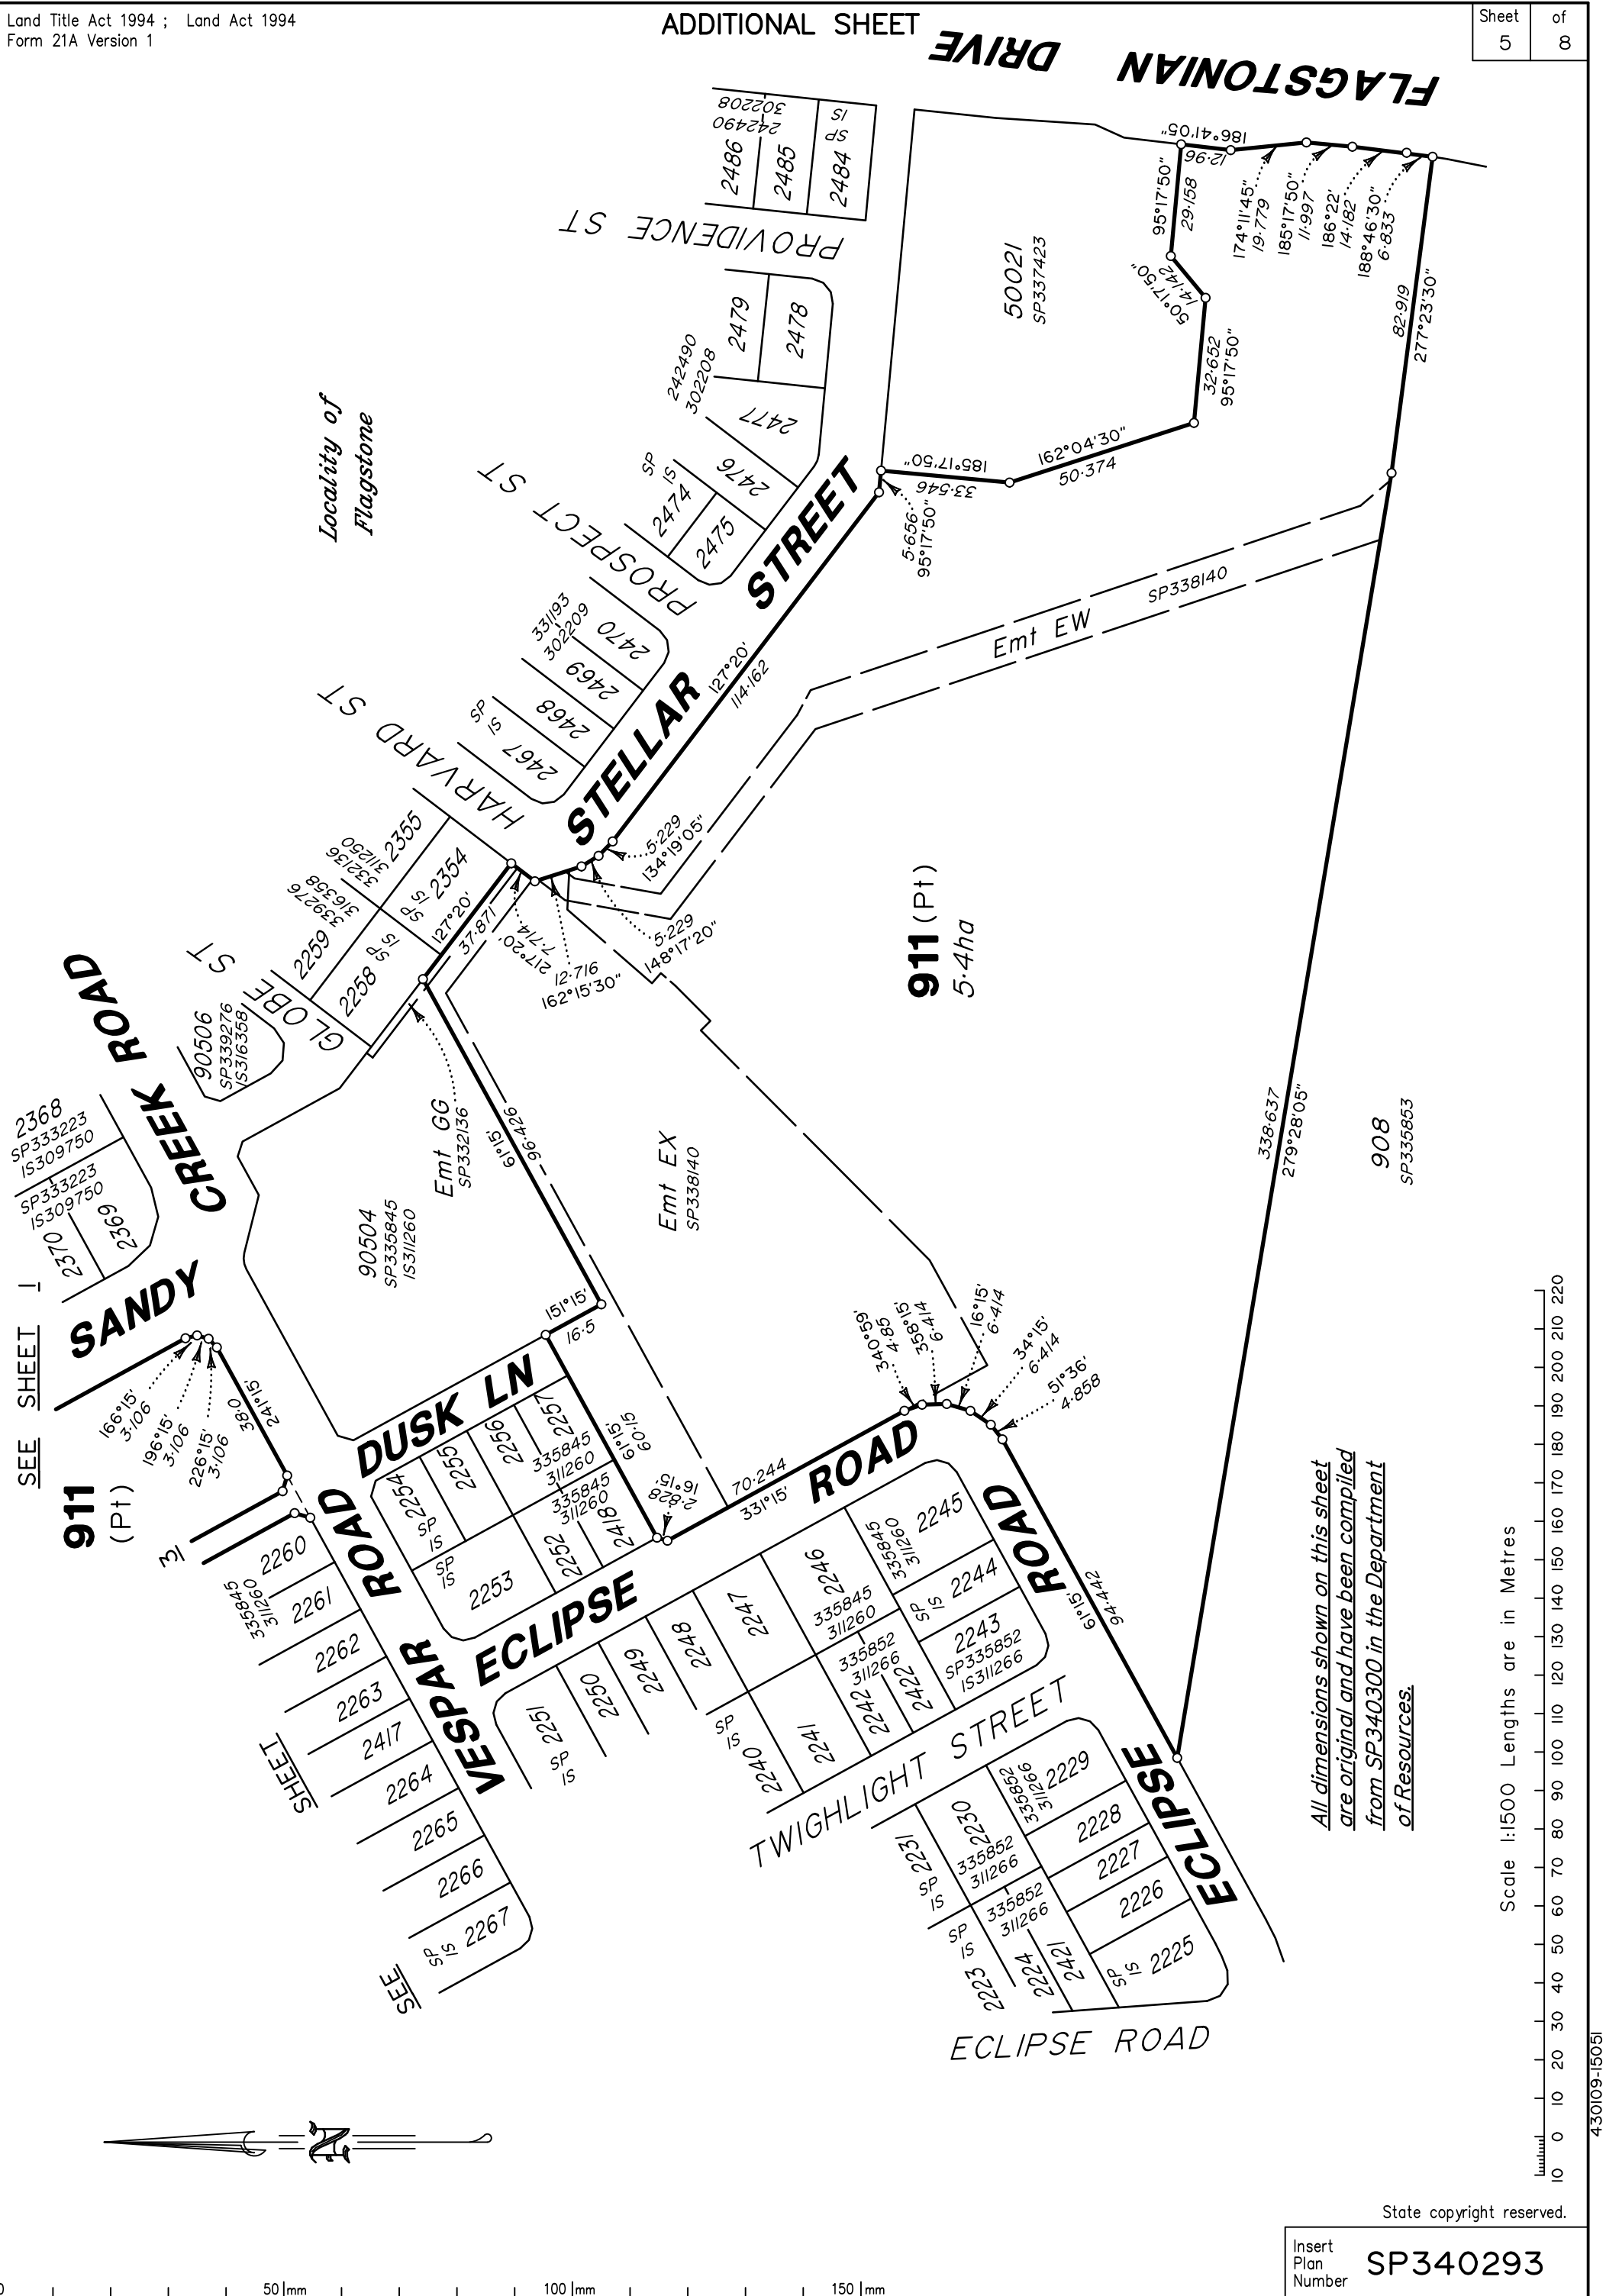


*All dimensions shown on this sheet are original and have been compiled from SP340300 in the Department of Resources.*

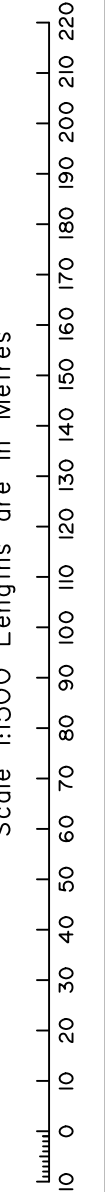


State copyright reserved.

Insert Plan Number **SP340293**

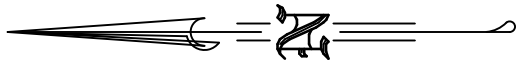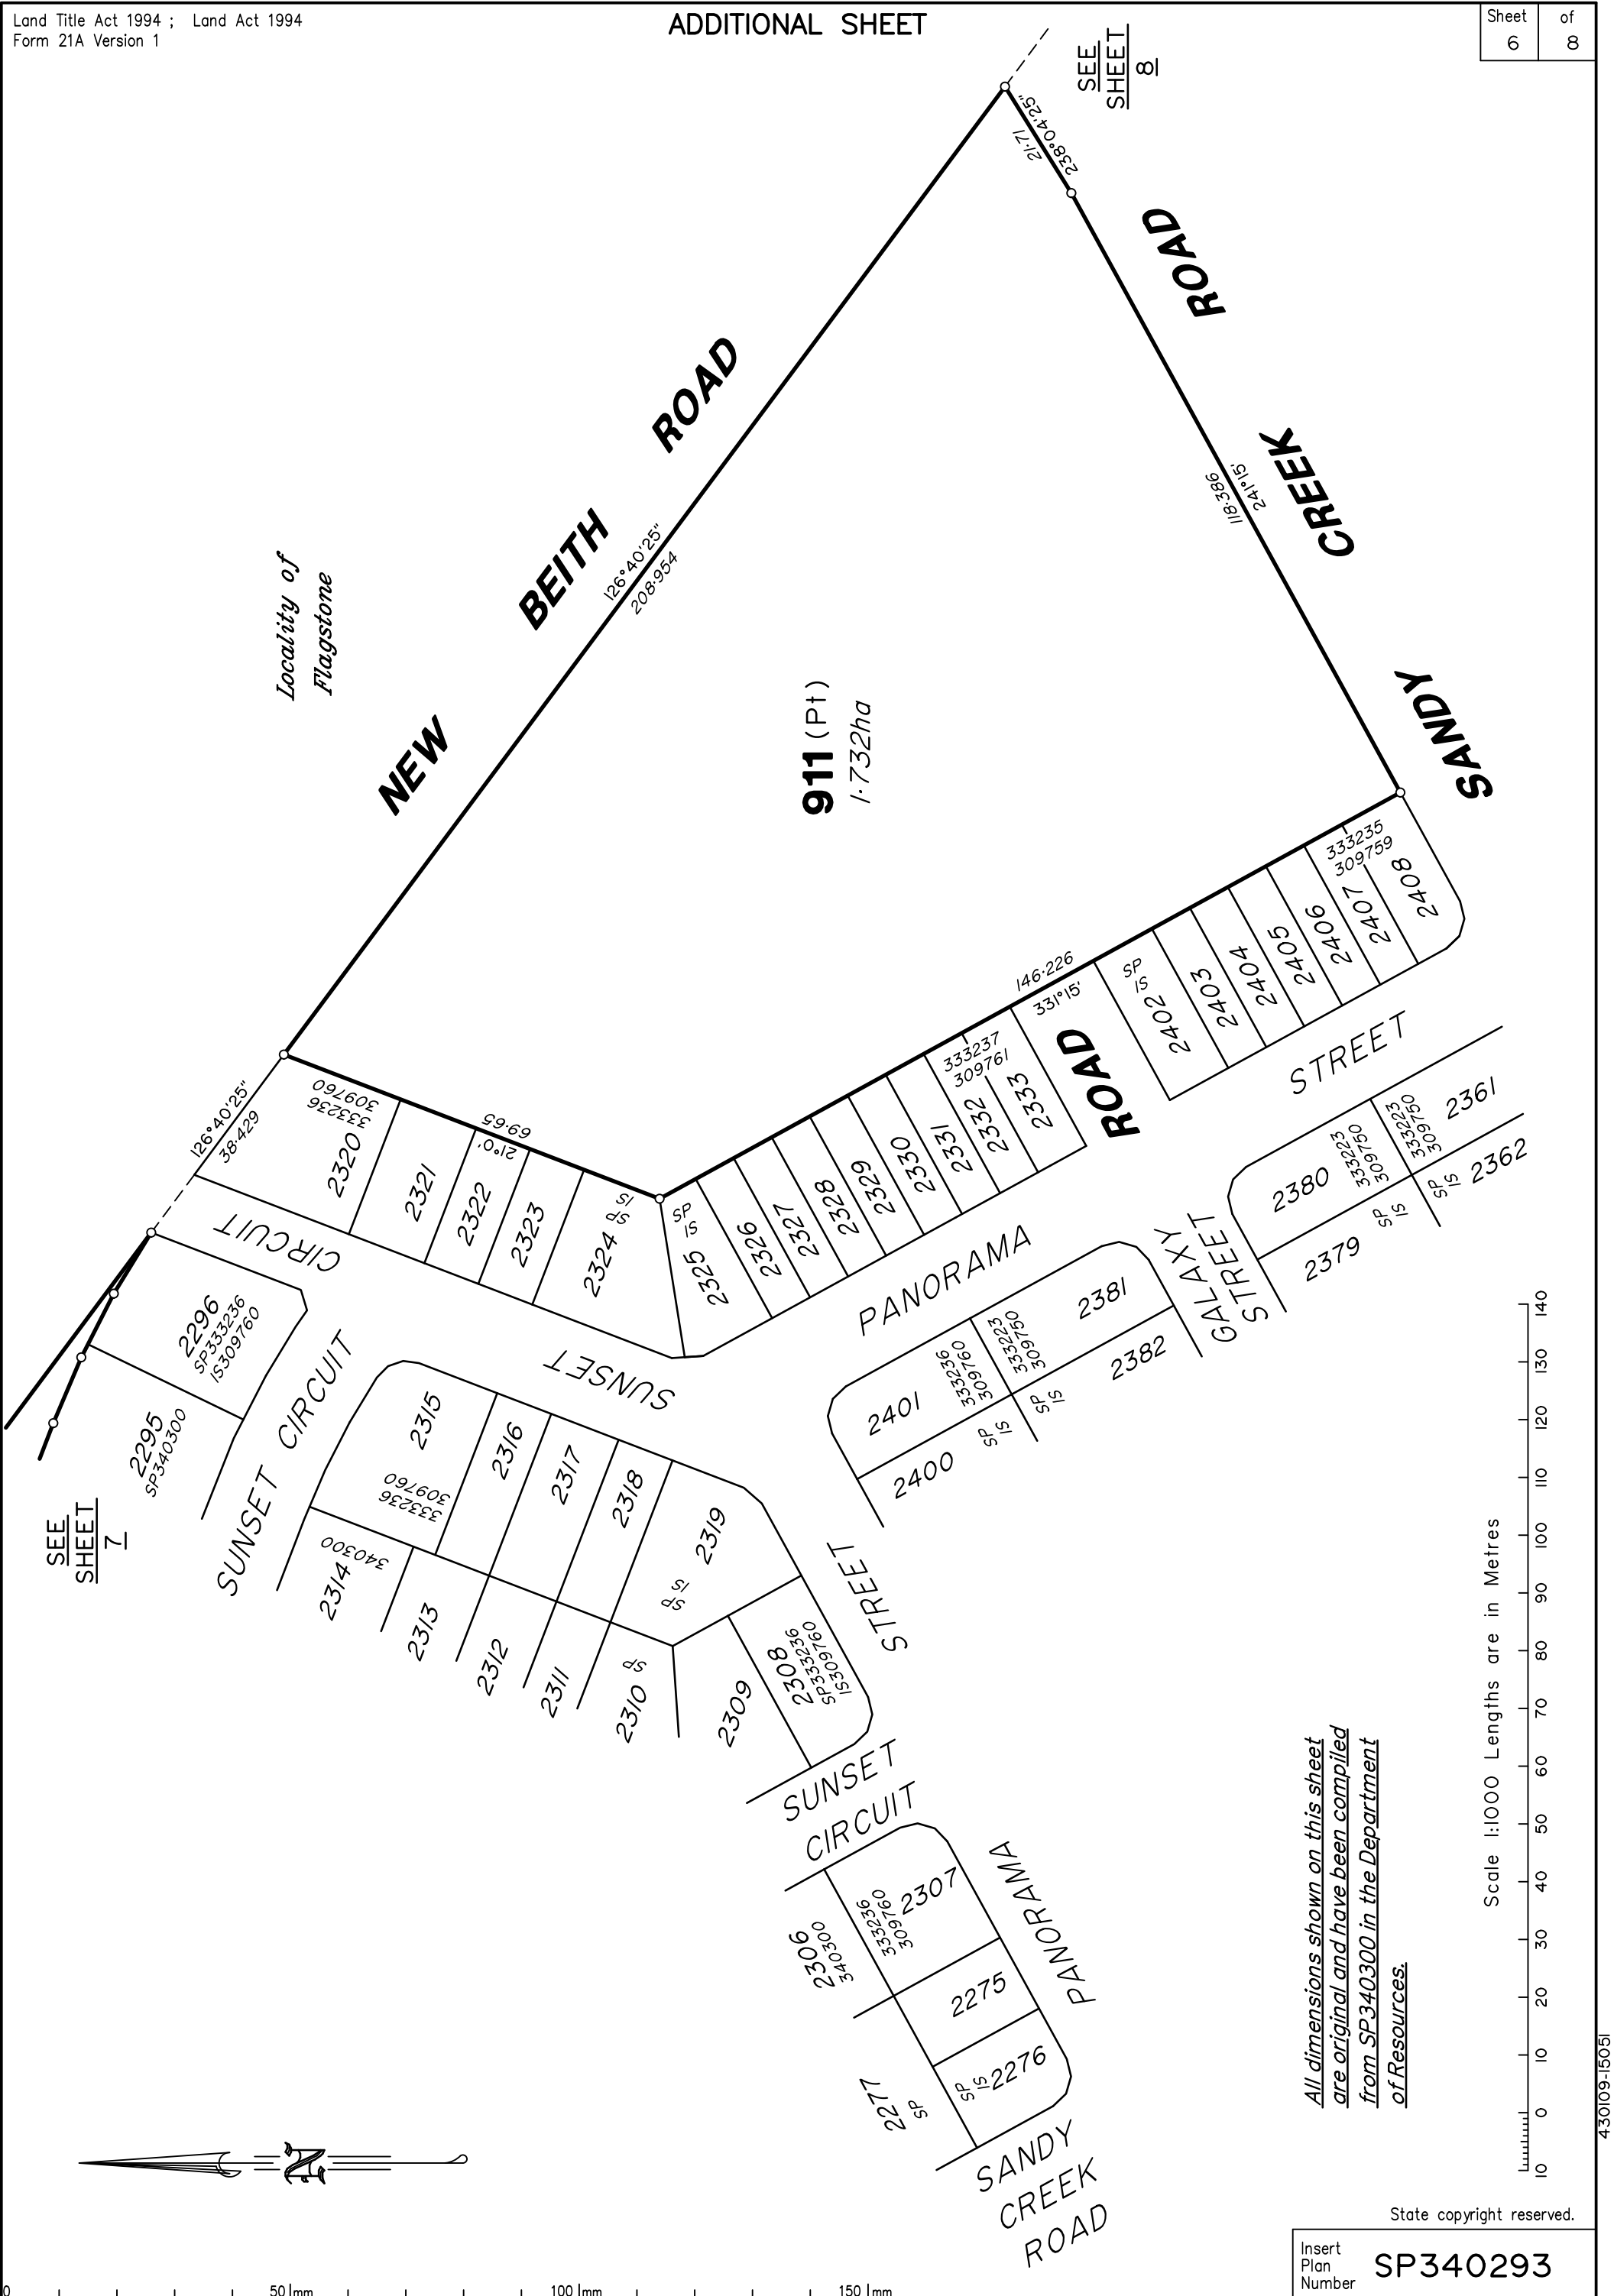


All dimensions shown on this sheet are original and have been compiled from SP340300 in the Department of Resources.

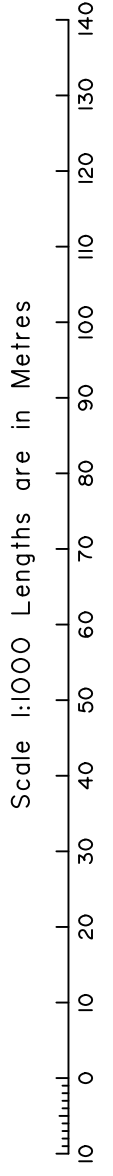

State copyright reserved.

Insert Plan Number **SP340293**

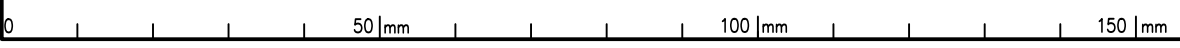


430109-15051



SEE SHEET 1


Locality of Flagstone 911 (Pt)

SEE SHEET 6

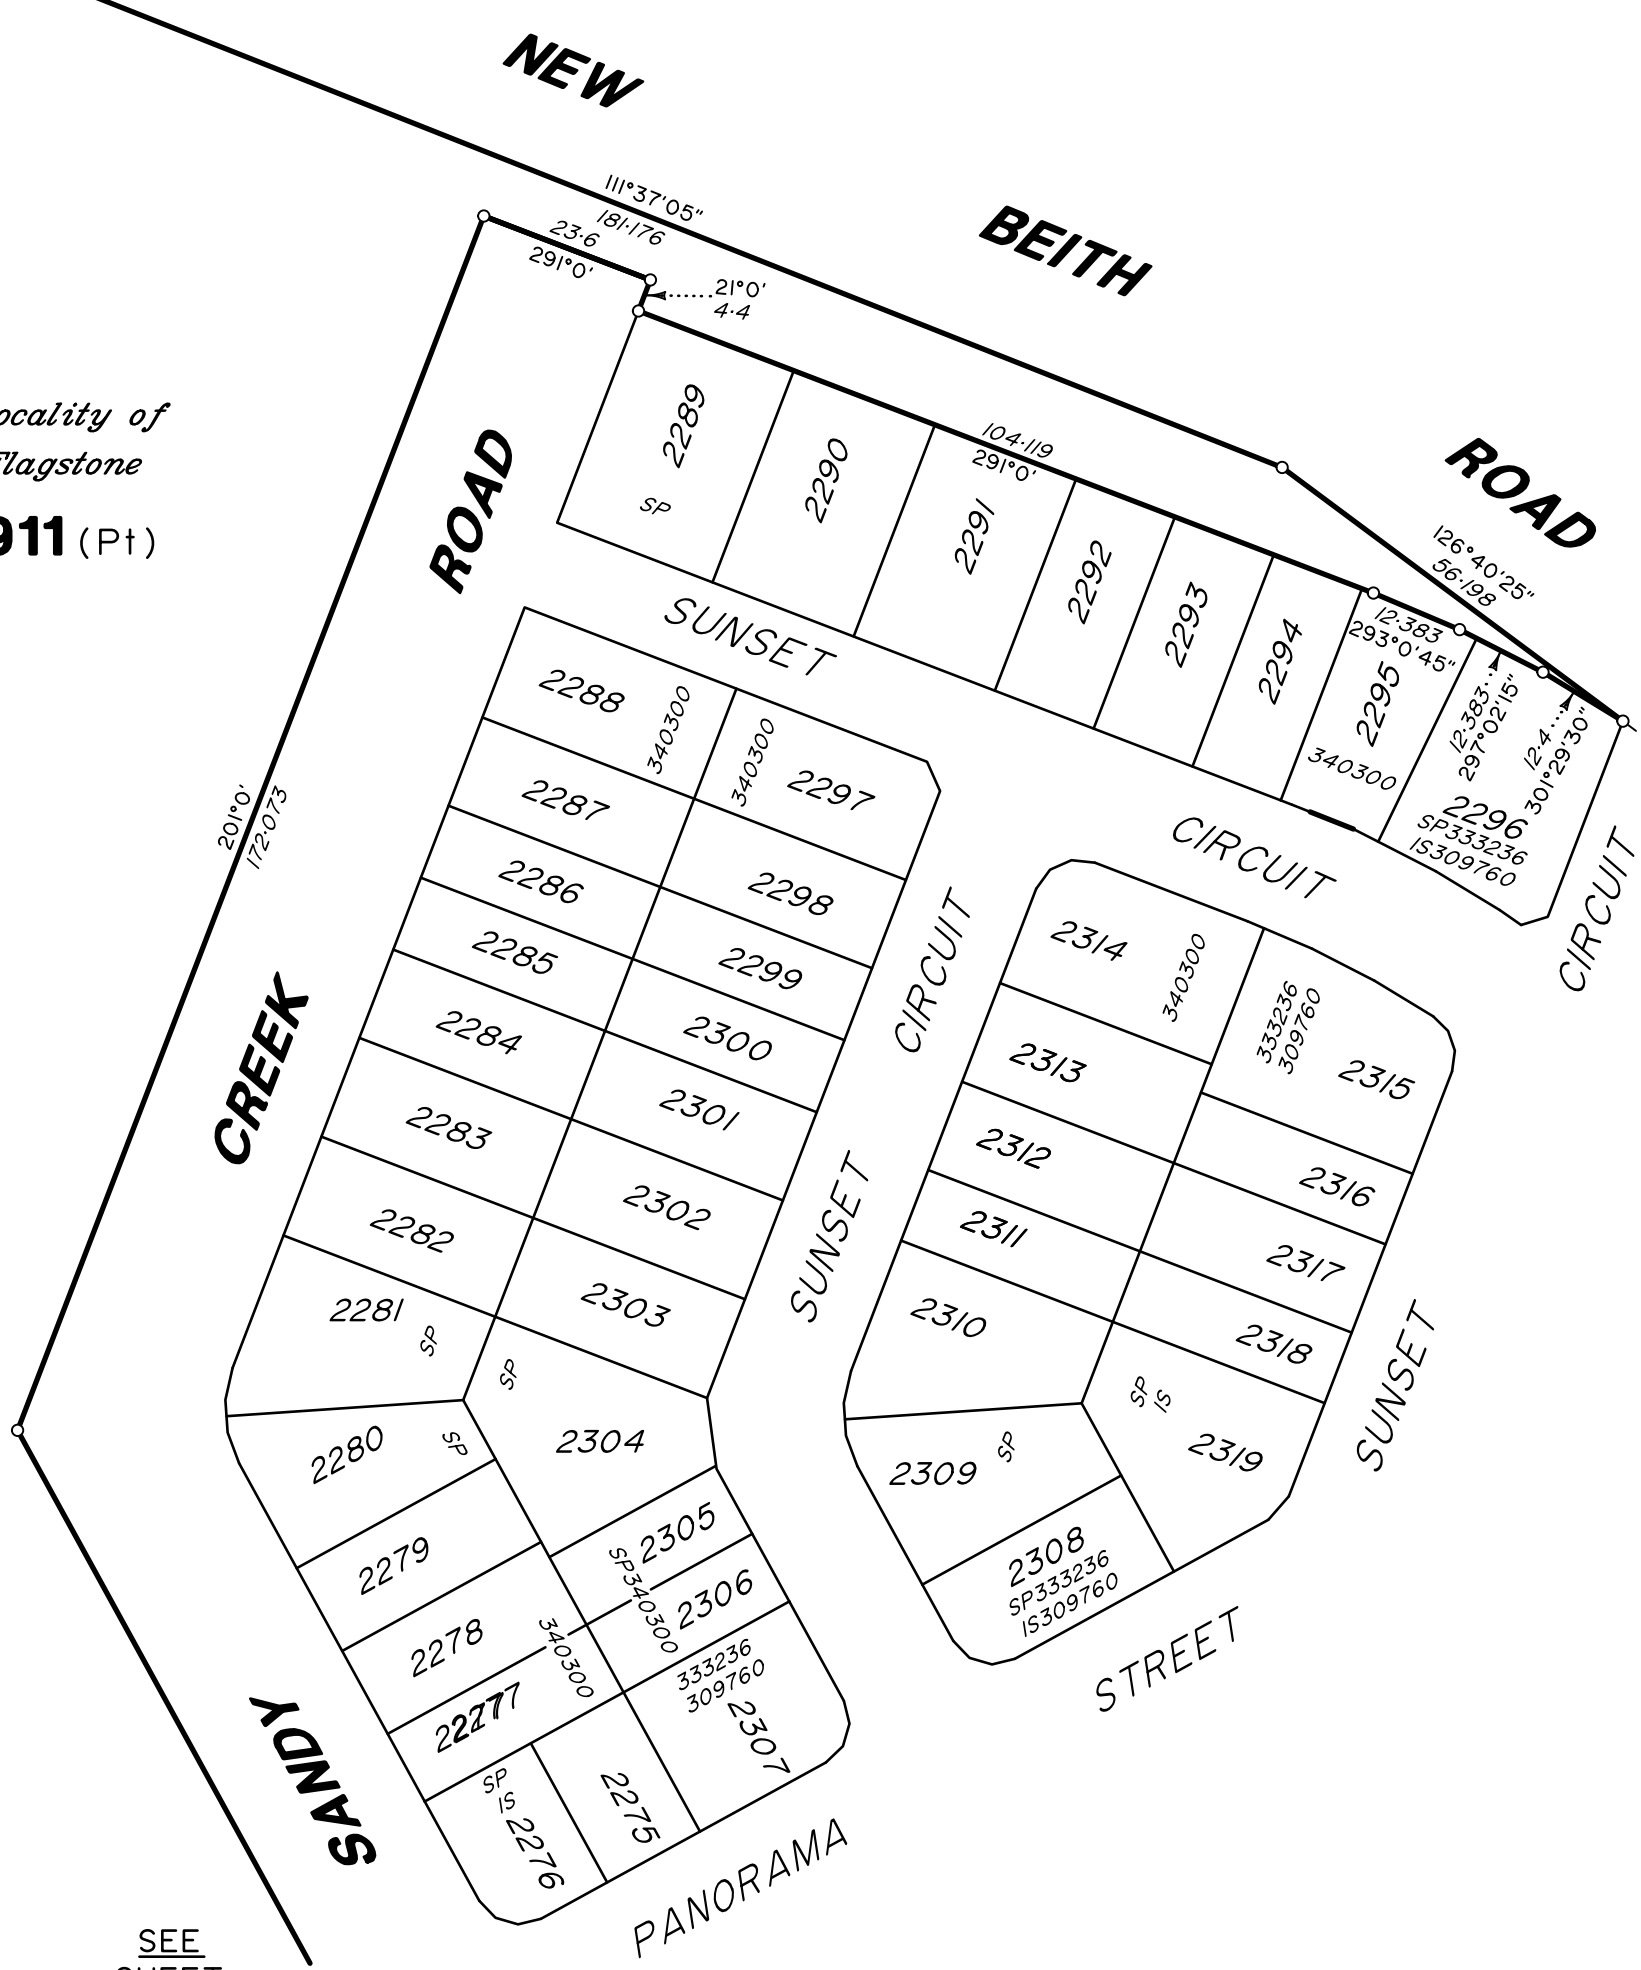

All dimensions shown on this sheet are original and have been compiled from SP340300 in the Department of Resources.

Scale 1:1000 Lengths are in Metres

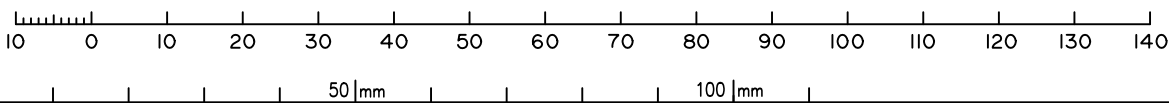

State copyright reserved.

Insert Plan Number SP340293

430109-15051



SEE SHEET 7  
911 (Pt)

SANDY CREEK ROAD

NEW

Locality of Flagstone

BEITH

ROAD

FLAGSTONIAN


911 (Pt)  
2328m<sup>2</sup>

DRIVE

- 1046
- 1045
- 1044
- 1043
- 1042
- 1041
- 1040
- 1039
- 1038
- 1037
- 1036
- 1035
- 1034 S.P.

All dimensions shown on this sheet are original and have been compiled from SP340300 in the Department of Resources.

Scale 1:750 Lengths are in Metres

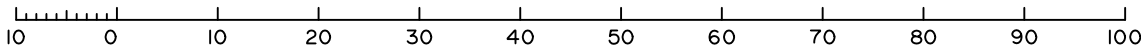

State copyright reserved.

Insert Plan Number  
SP340293

430109-15051