



Area of New Road
5433m²


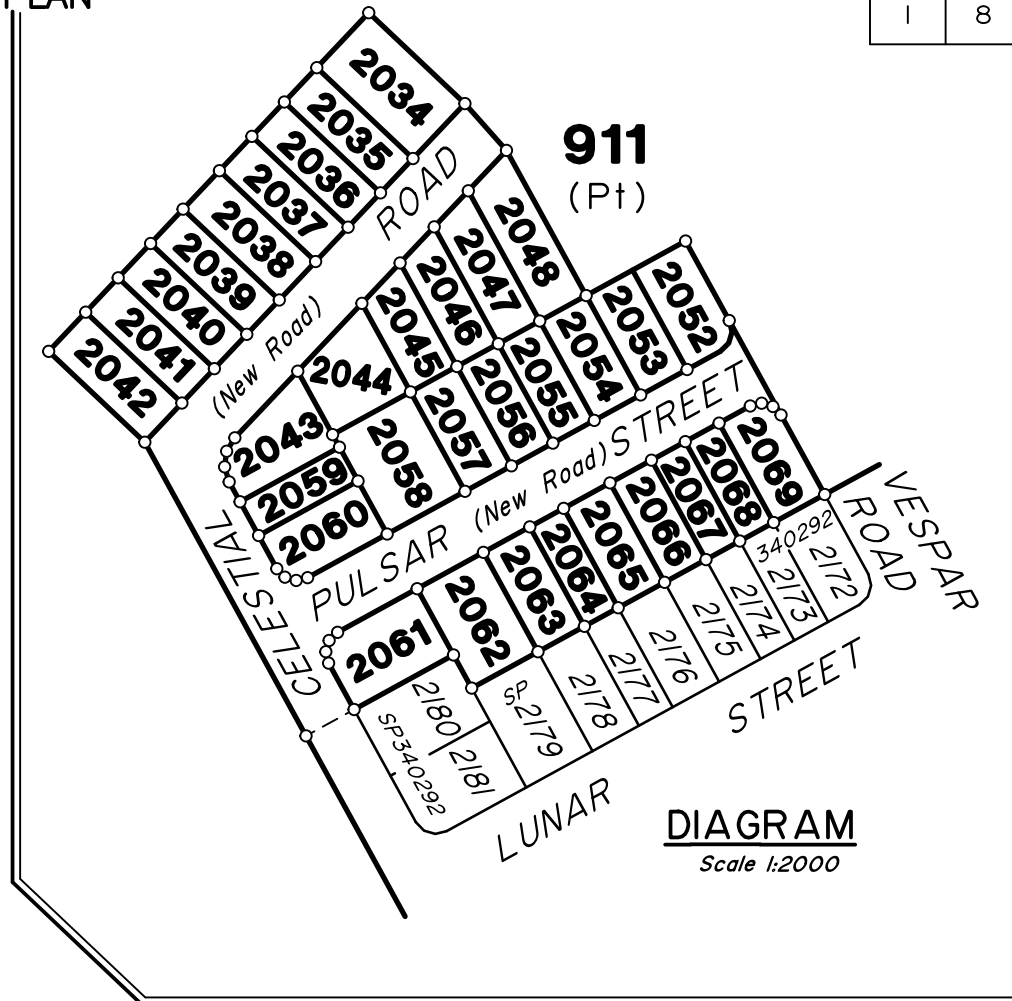


DIAGRAM
Scale 1:2000

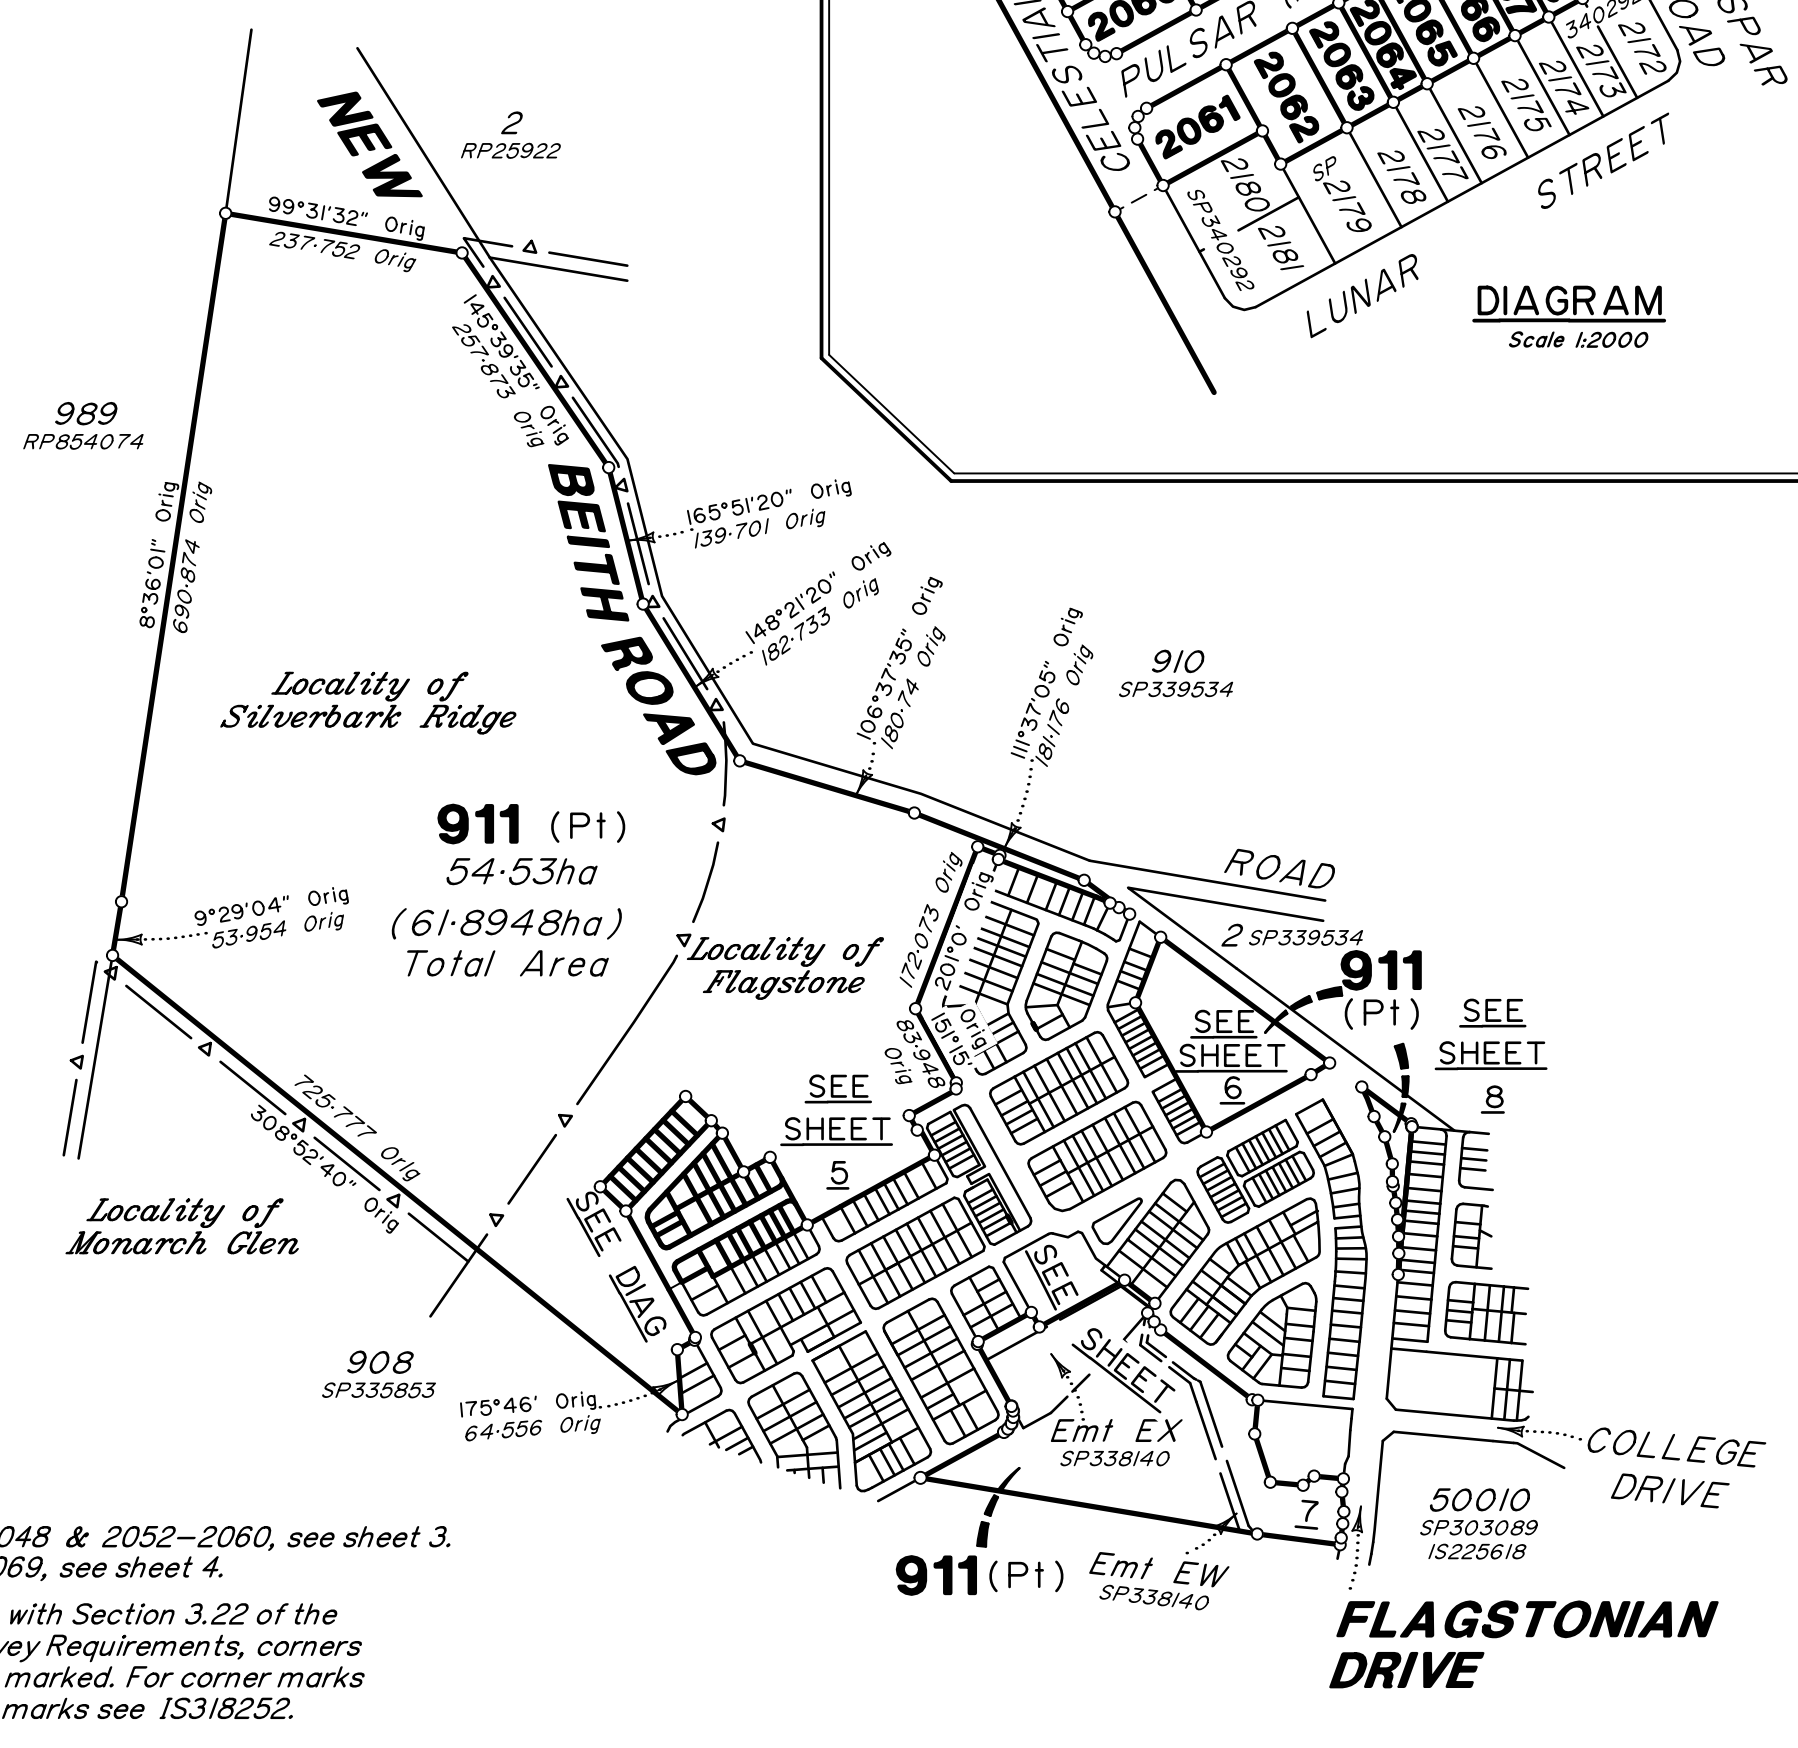


Lots 2034-2048 & 2052-2060, see sheet 3.
Lots 2061-2069, see sheet 4.

In accordance with Section 3.22 of the Cadastral Survey Requirements, corners have not been marked. For corner marks and reference marks see IS318252.

For Reference Marks, Permanent Marks & MGA Coordinates tabulations, see sheet ????.

Original information compiled from SP340292 in the Department of Resources.

Scale 1:7500 Lengths are in Metres

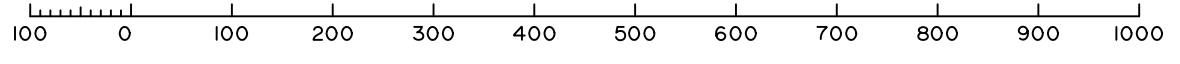

BRISBANE (07) 3666 4700
WHITSUNDAYS (07) 4945 6600
MACKAY (07) 4957 9700
CAIRNS (07) 4252 9400
veris.com.au
ACN 615 735 727
Veris Australia Pty Ltd

<p>Plan of Lots 911, 2034-2048 & 2052-2069</p> <p>Cancelling Lot 911 on SP340292</p>		Scale: 1:7500
		Format: STANDARD
<p>LOCAL GOVERNMENT: Logan City Council</p> <p>LOCALITY: Flagstone & Silverbark Ridge</p>		<p>SP340302</p>
Meridian: MGA Zone 56 Vide SP340292	Survey Records: Yes	

E			
D			
C			
B			
A	30/10/23	RCS	Original

430109-15071

**WARNING : Folded or Mutilated Plans will not be accepted.
Plans may be rolled.
Information may not be placed in the outer margins.**

(Dealing No.)

4. Lodged by

(Include address, phone number, email, reference, and Lodger Code)

1. Existing		Created		
Title Reference	Description	New Lots	Road	Secondary Interests
To Issue	Lot 911 on SP340292	911, 2034-2048 & 2052-2069	New Rd	-

ENCUMBRANCE EASEMENT ALLOCATIONS

Easement	Lots to be Encumbered
722099745 (Emt EX on SP338140)	911
722099746 (Emt EW on SP338140)	911
722322923 (Emt GG on SP339276)	911

MORTGAGE ALLOCATIONS

Mortgage	Lots Fully Encumbered	Lots Partially Encumbered
722151745	911, 2034-2048 & 2052-2069	—

ADMINISTRATIVE ADVICE ALLOCATIONS

Administrative Advice	Lots to be Encumbered
711464446	911, 2034-2048 & 2052-2069
712298369	911, 2034-2048 & 2052-2069

Reinstatement Report:

- This survey accepts the principles of reinstatement as applied on SP340292.
- This plan is part of a staged development and follows on from SP340292 with no variation.

911, 2034-2048 & 2052-2069

Por 24

Lots

Orig

2. Orig Grant Allocation:

3. References :

Dept File :
Local Govt :
Surveyor : 430109-15071 Survey Advice: 2015-0806

5. Passed & Endorsed :

By : Veris Australia Pty Ltd
Date :
Signed :
Designation : Delegate

6. Building Format Plans only.


I certify that :
* As far as it is practical to determine, no part of the building shown on this plan encroaches onto adjoining lots or road;
* Part of the building shown on this plan encroaches onto adjoining * lots and road

.....
Cadastral Surveyor/Delegate * Date
*delete words not required

7. Lodgement Fees :


Survey Deposit \$.....
Lodgement \$.....
..... New Titles \$.....
Photocopy \$.....
Postage \$.....
TOTAL \$.....

8. Insert Plan Number **SP340302**

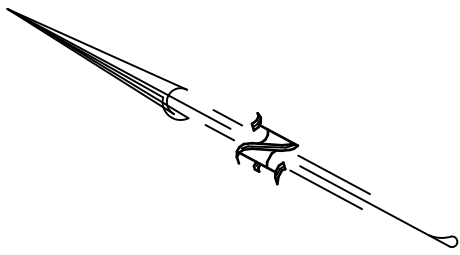


Locality of
Flagstone

911
(Pt)

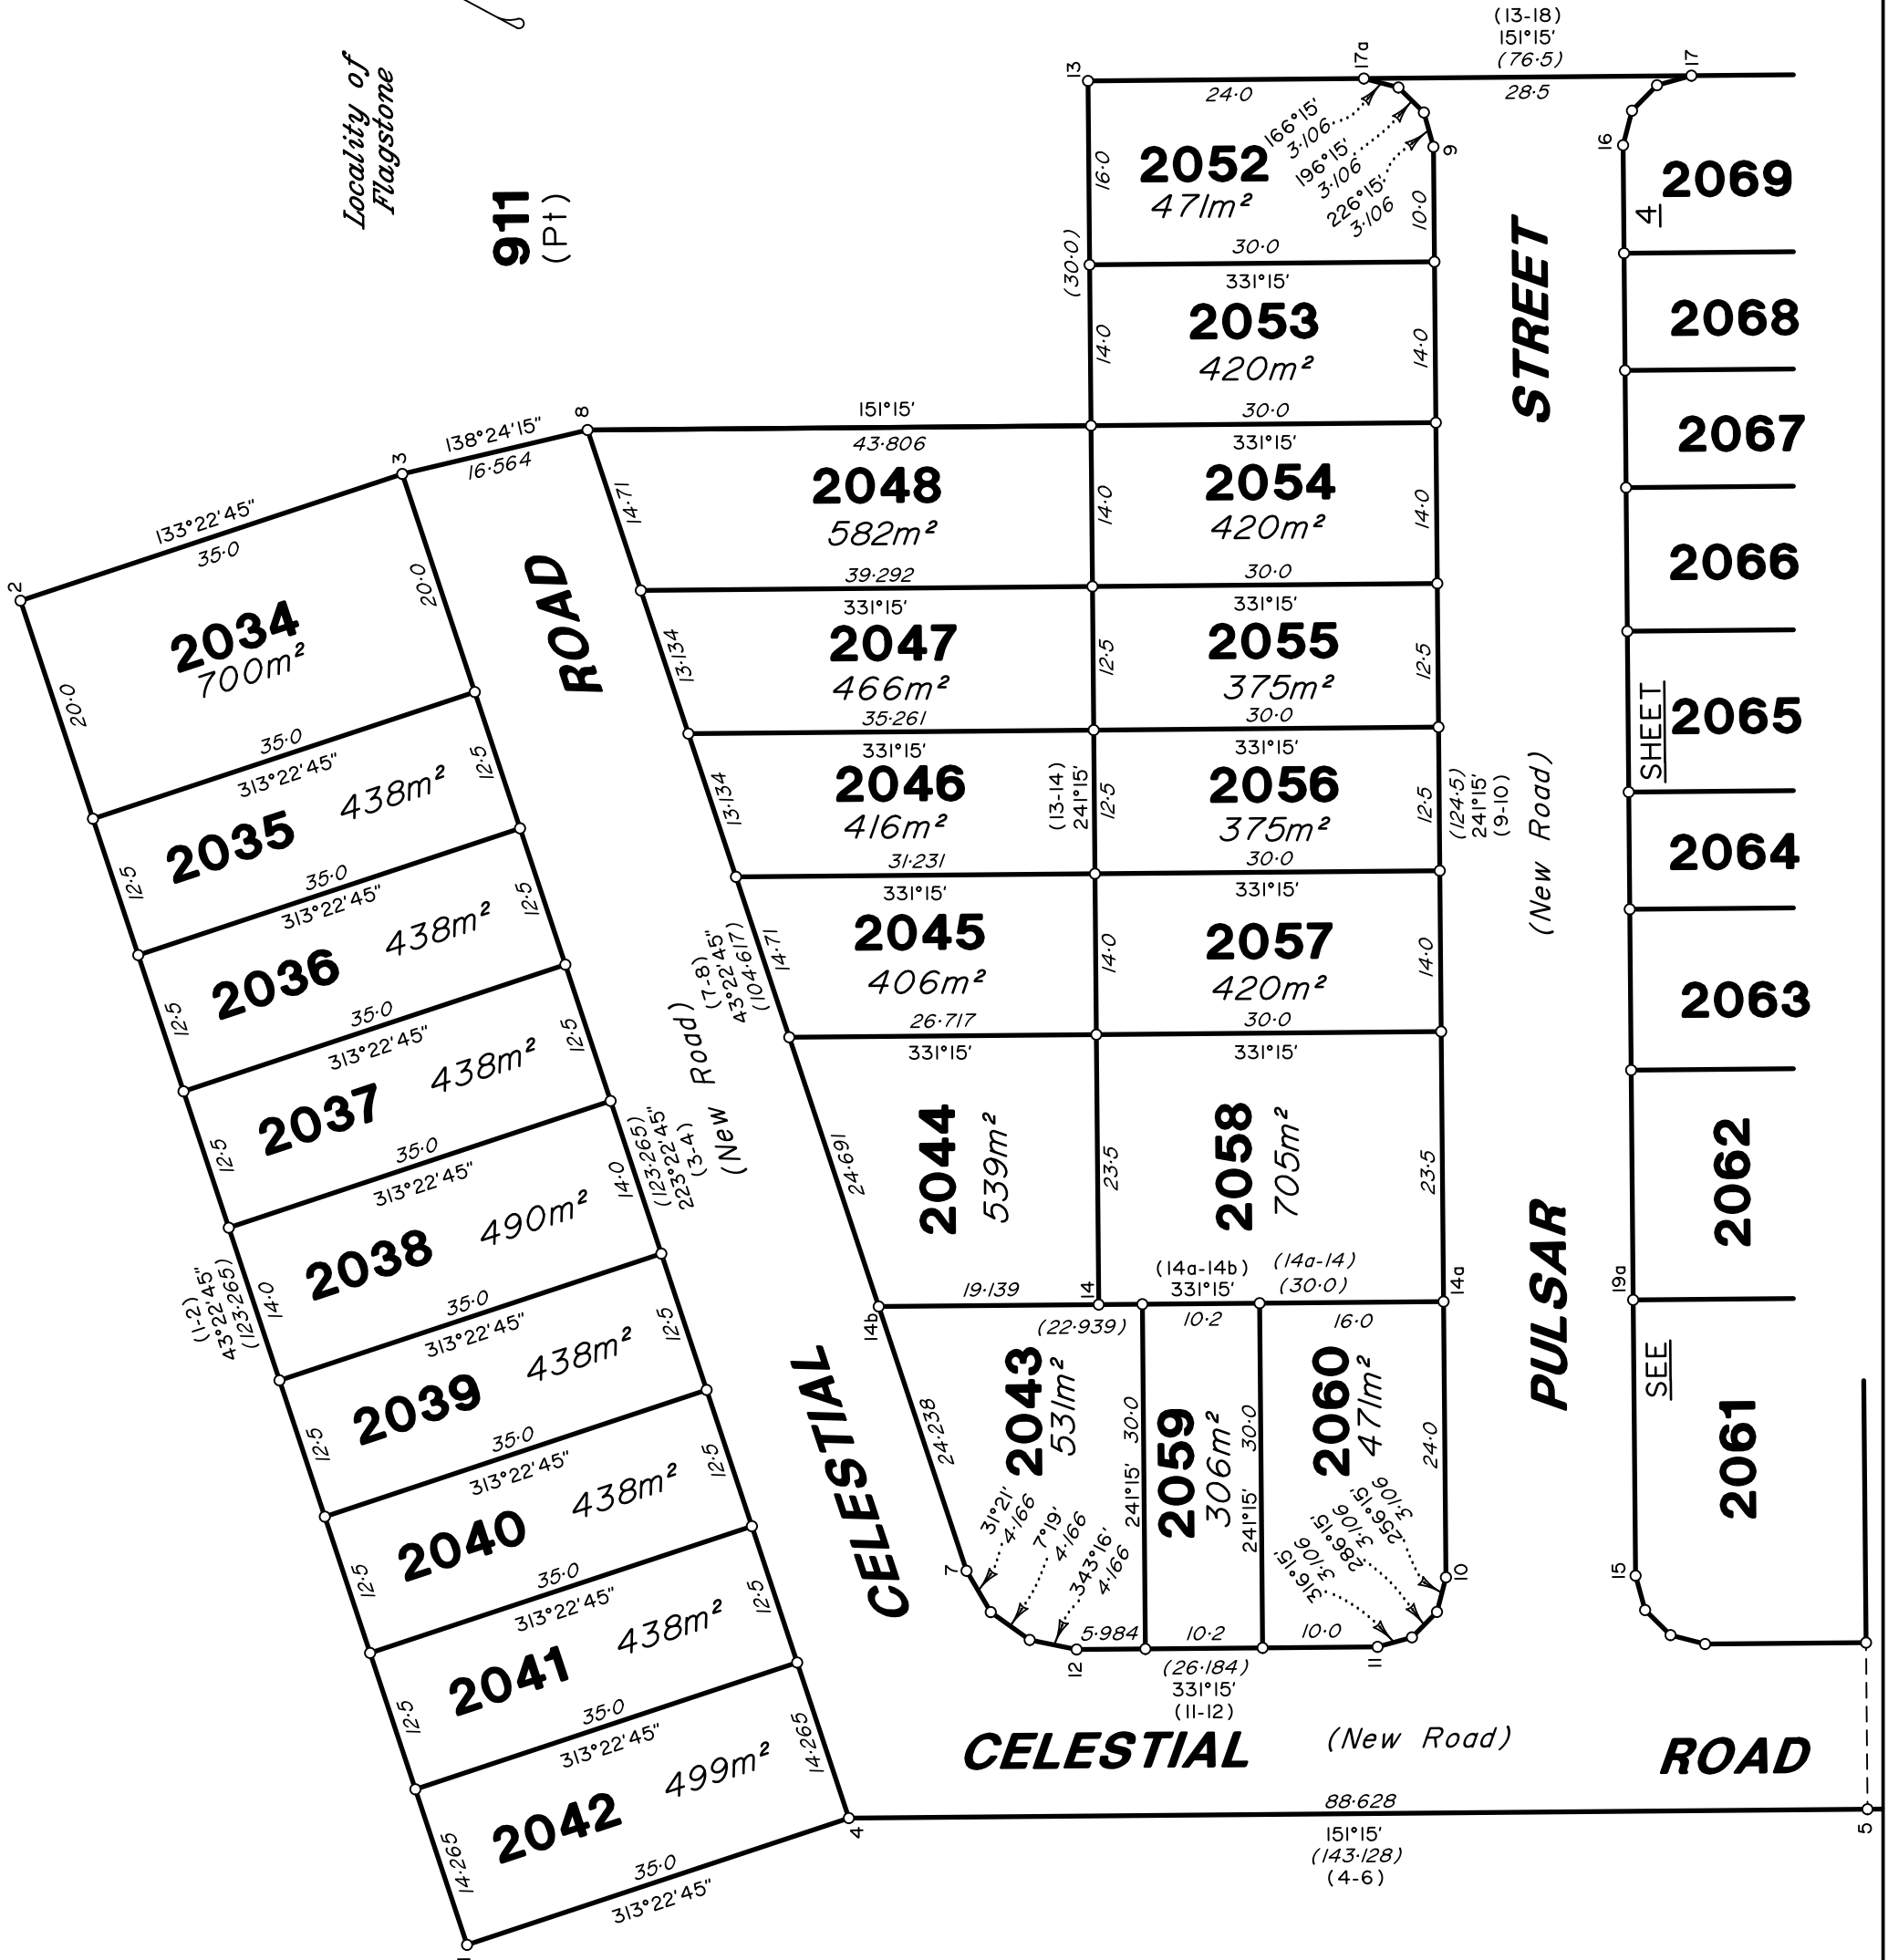

Scale 1:600 Lengths are in Metres

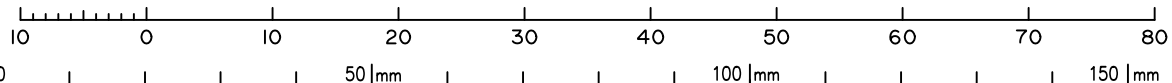

State copyright reserved.

Insert Plan Number SP340302



SEE SHEET
1

CREEK SANDY ROAD

166°15'
3.106
196°15'
3.106
226°15'
3.106

STREET

911
(Pt)

ORBIT

AXIS

Locality of
Flagstone

LANE

STREET

SEE SHEET
4

2069

VESPAR ROAD

COSMOS

SP

2171

2170

2169

2168

2167

2166

2165

2164

2163

340293

23

50.5
24°15'


15°15'
16.5

106°15'
4.243

15°15'
27.0

*All dimensions shown on this sheet
are original and have been compiled
from SP340292 in the Department
of Resources.*



Scale 1:600 Lengths are in Metres

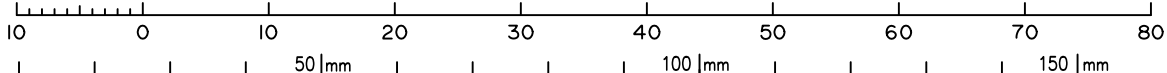


State copyright reserved.

Insert Plan Number SP340302

430109-15071

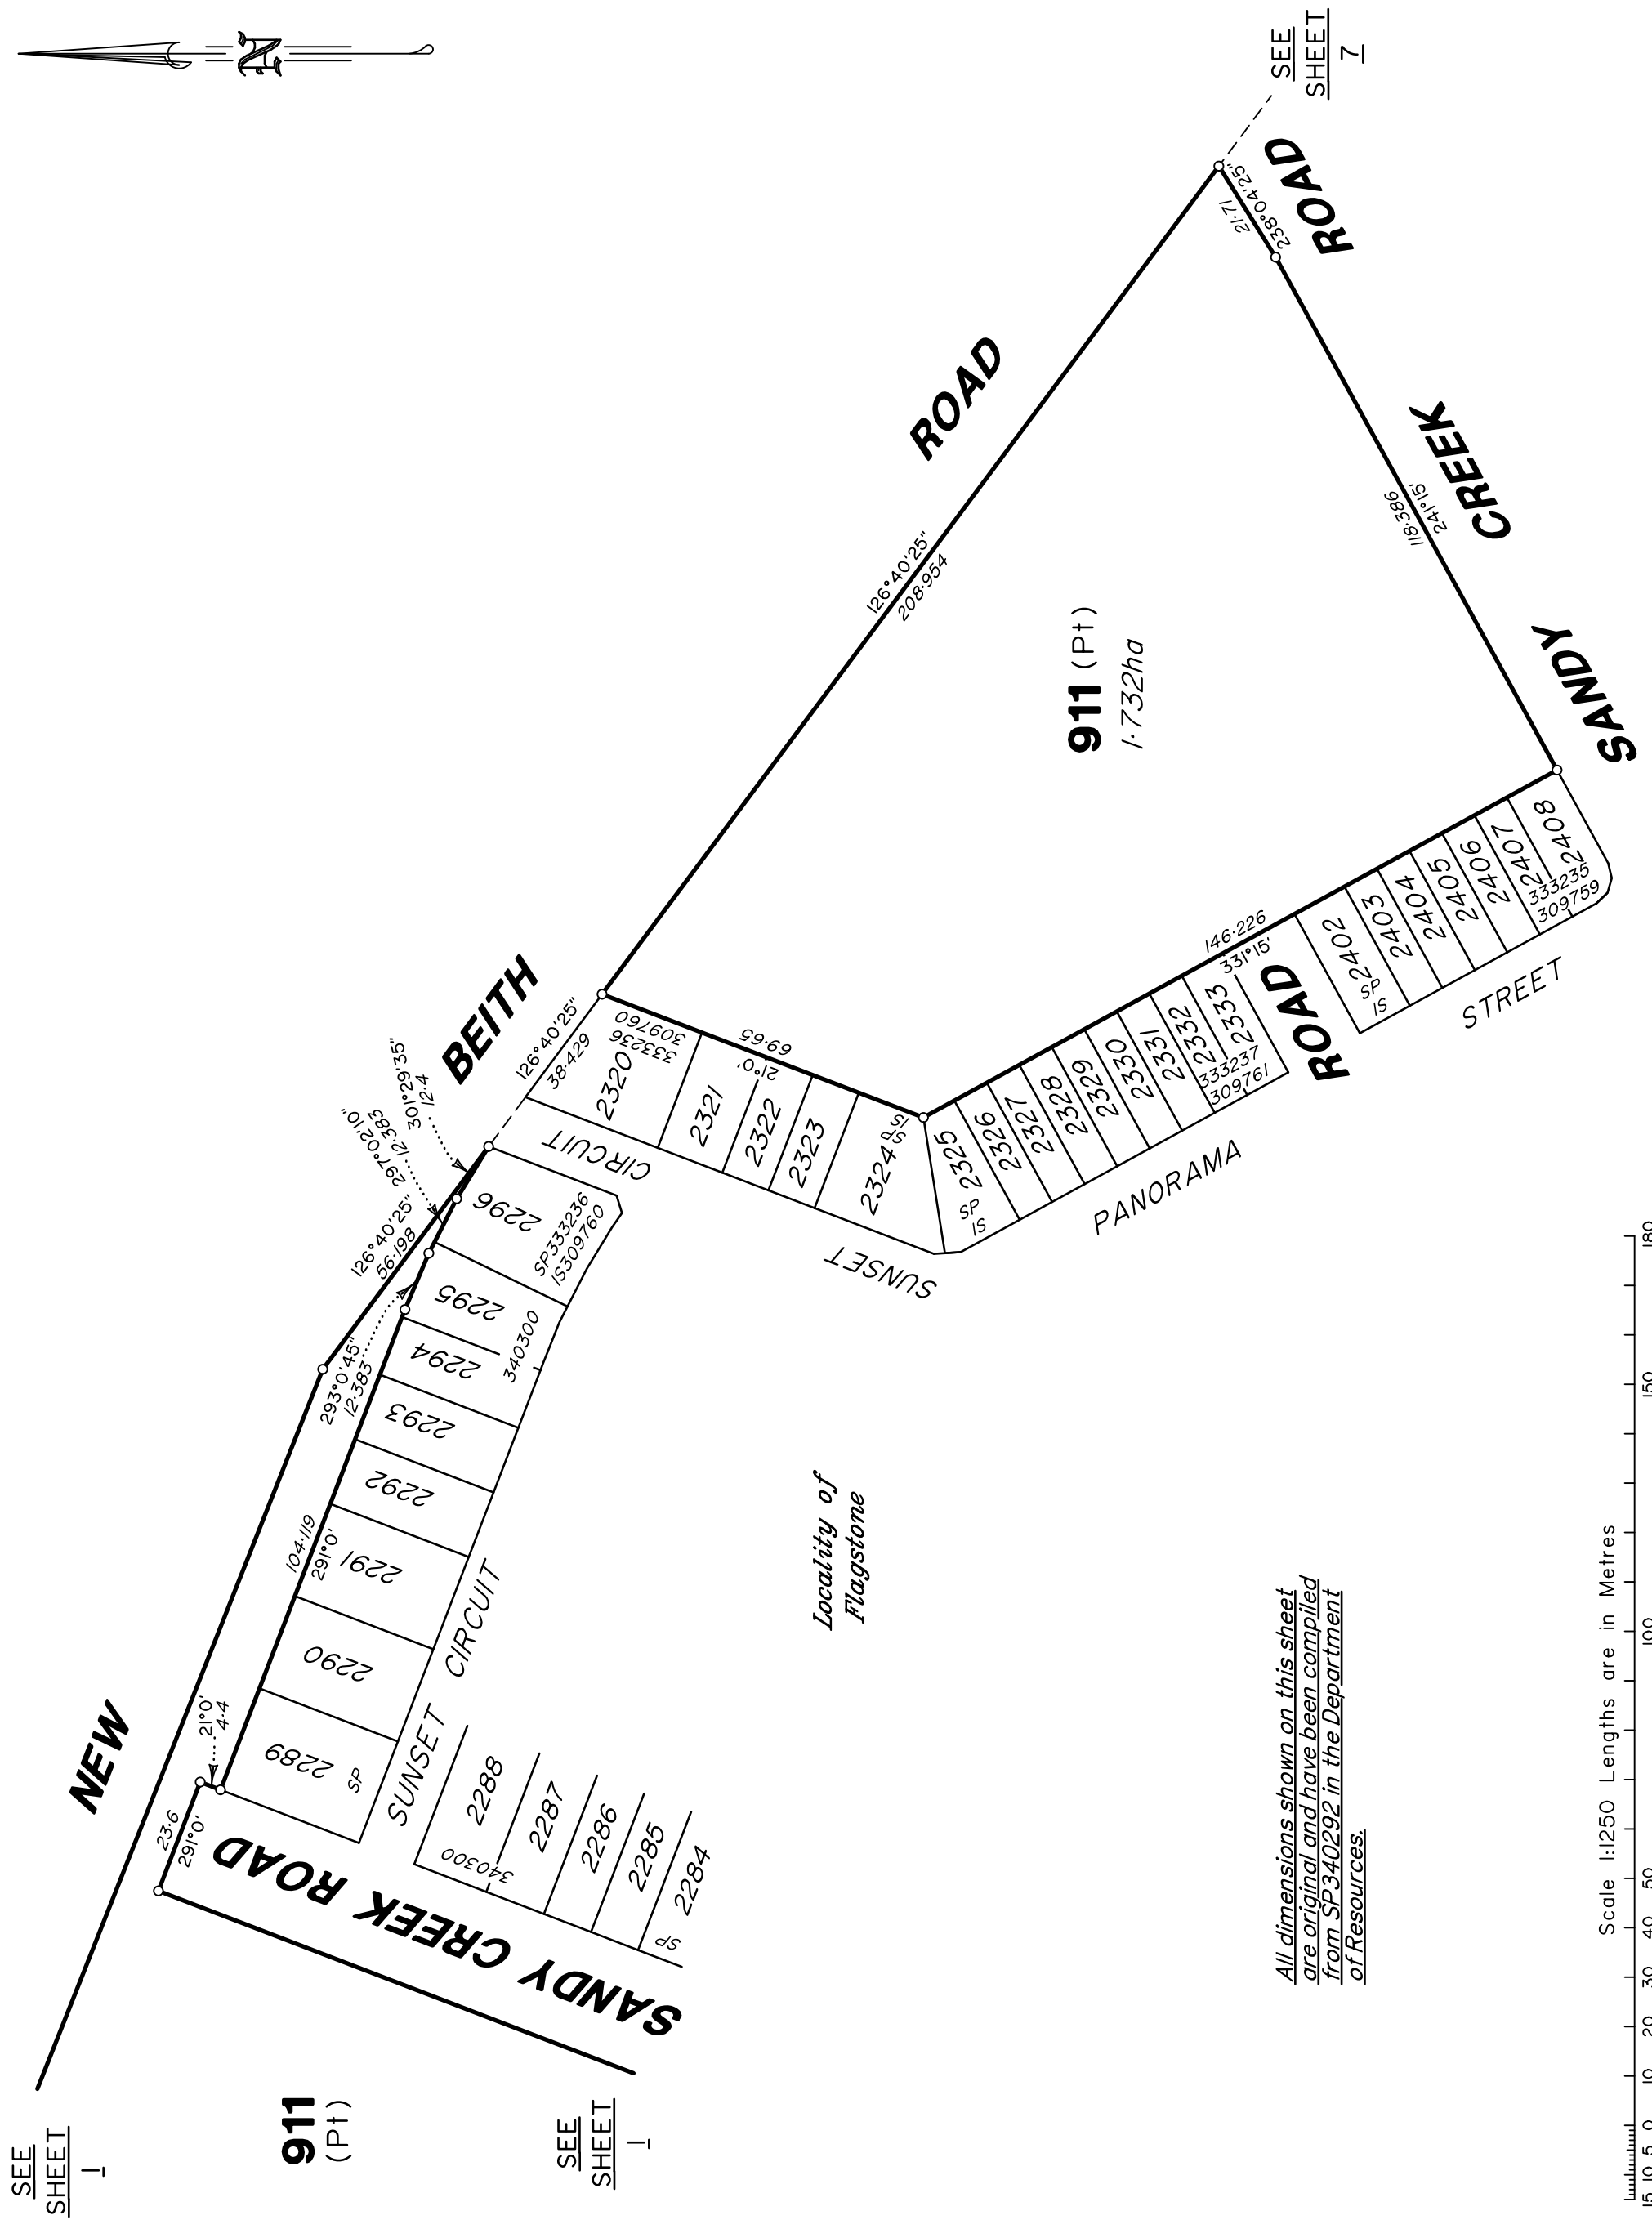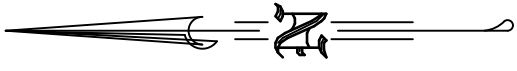


All dimensions shown on this sheet are original and have been compiled from SP340292 in the Department of Resources.

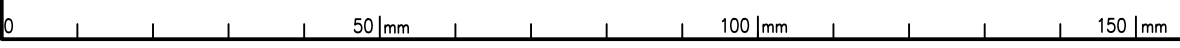

State copyright reserved.

Insert Plan Number **SP340302**

430109-15071

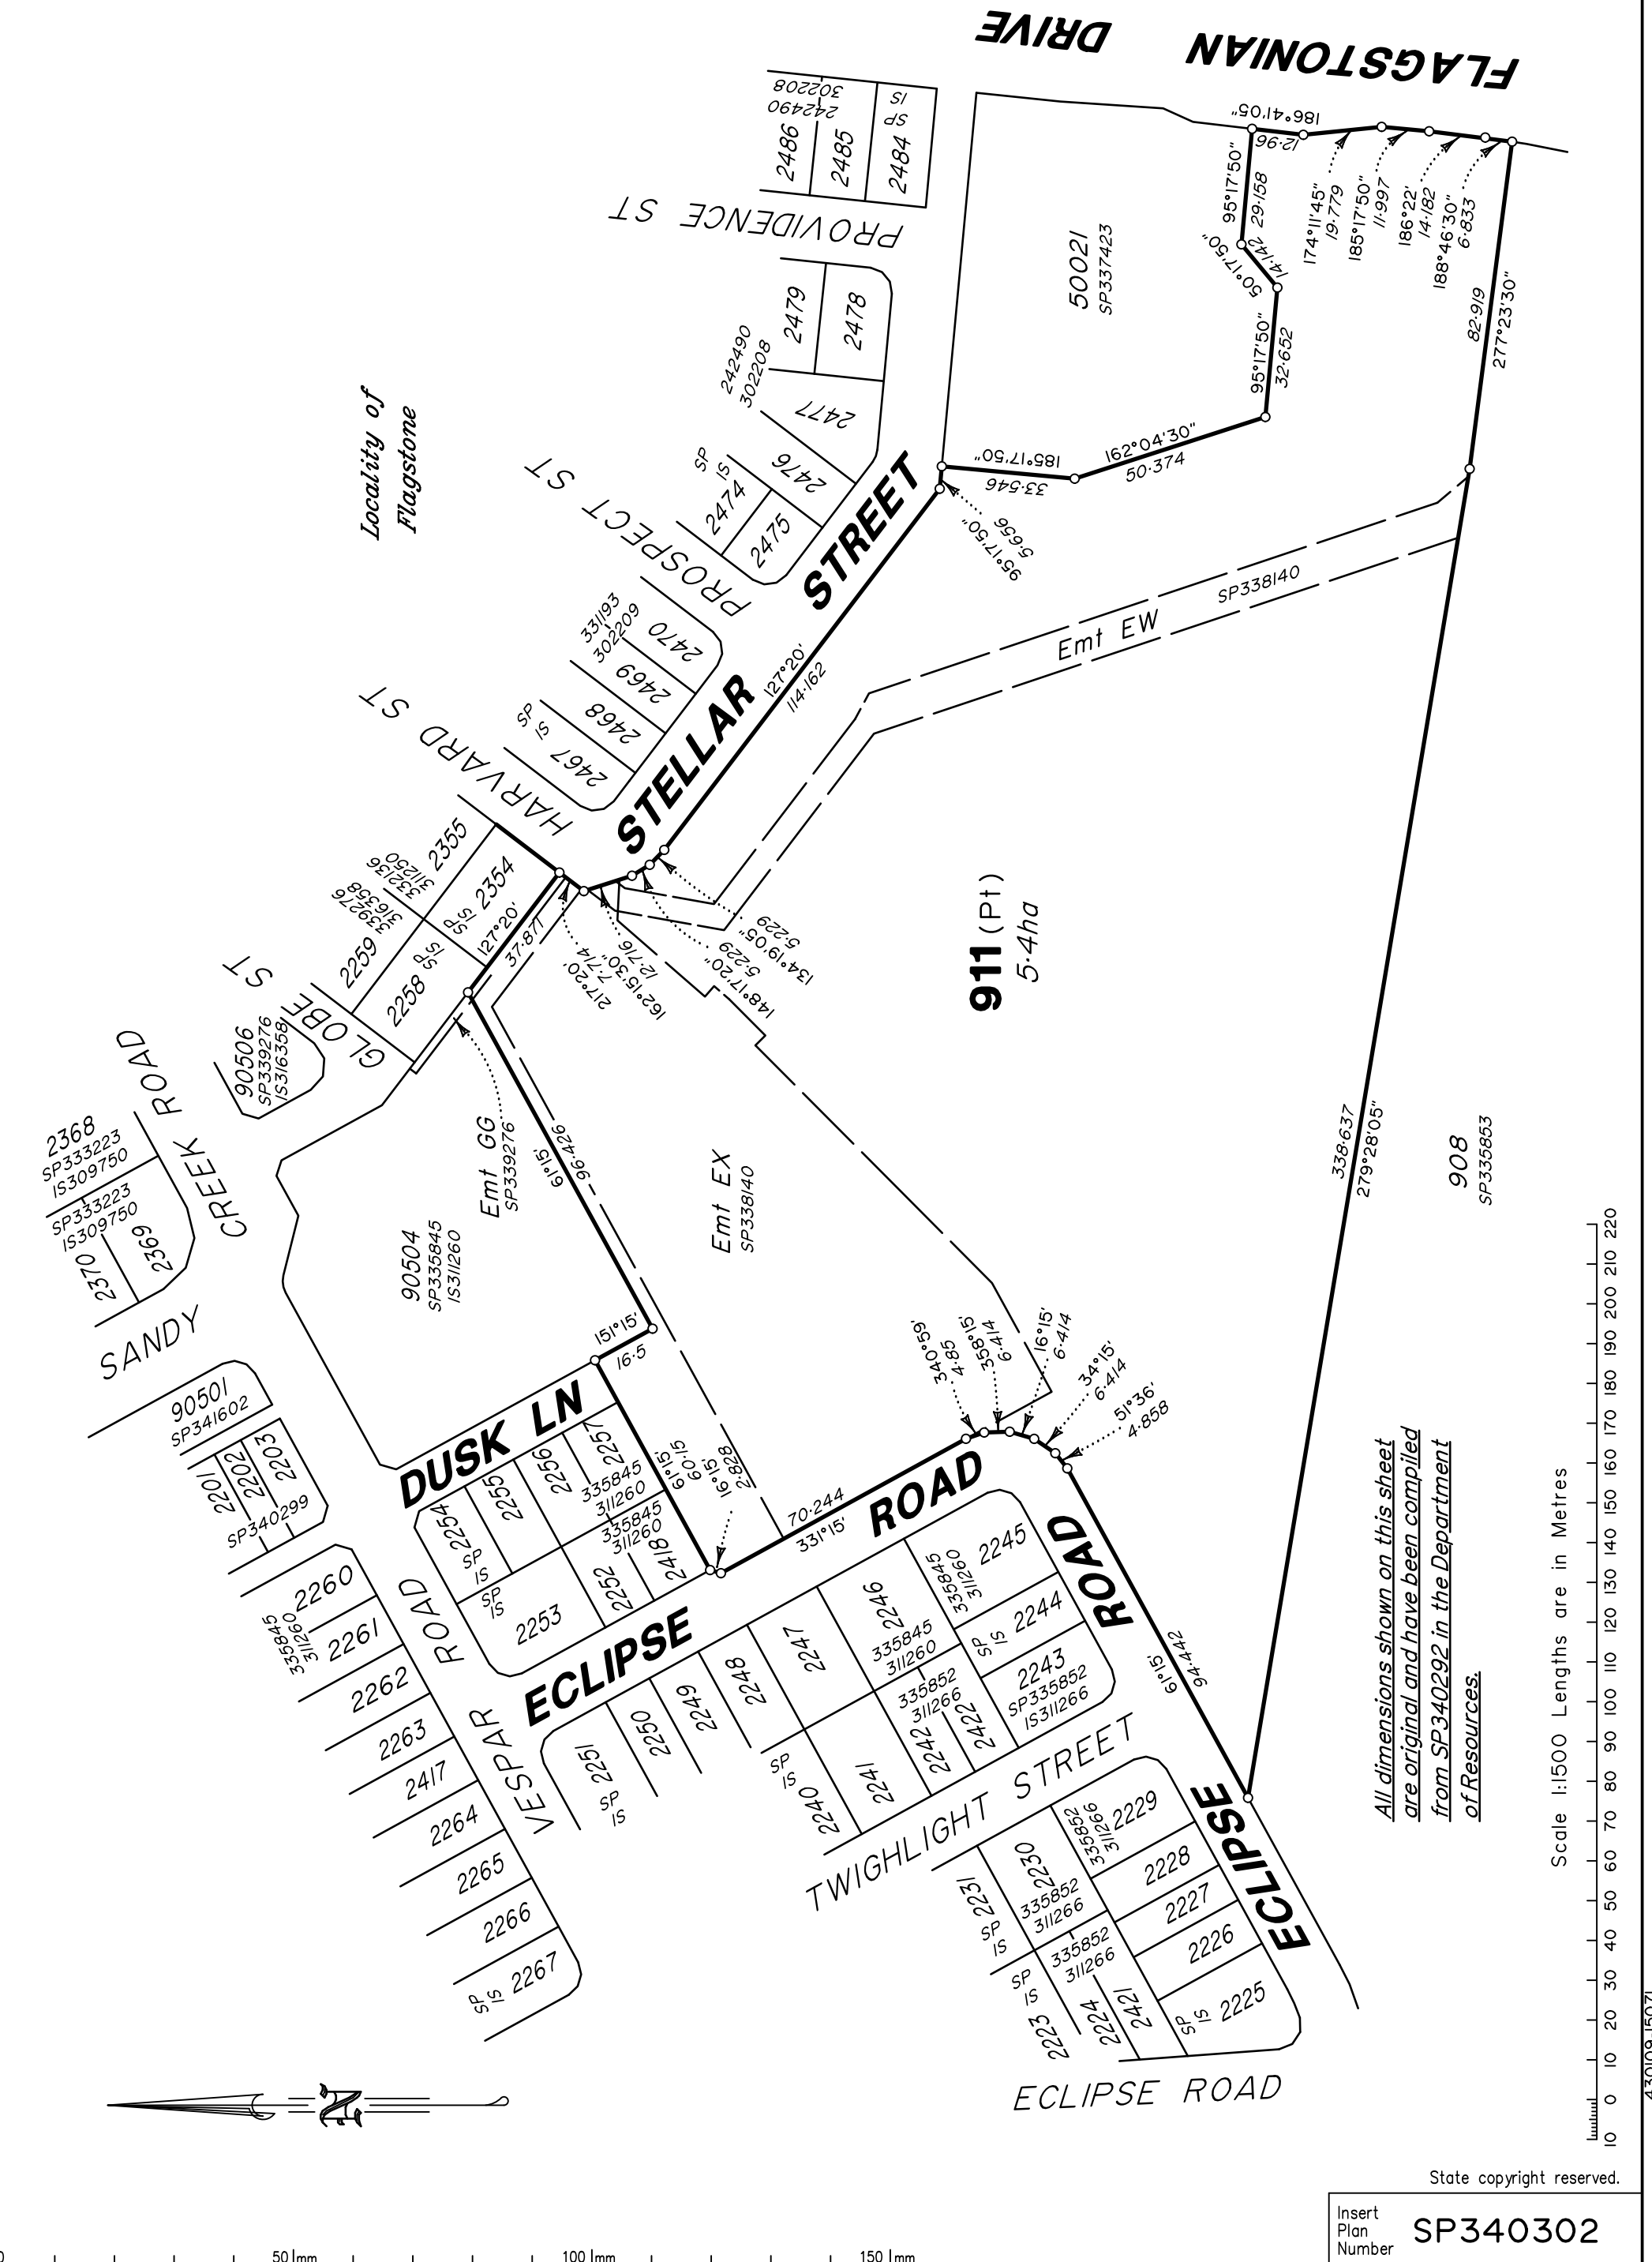

All dimensions shown on this sheet are original and have been compiled from SP340292 in the Department of Resources.

Scale 1:500 Lengths are in Metres

State copyright reserved.

Insert Plan Number SP340302

430109-15071



SEE SHEET 6
911 (Pt)

SANDY CREEK ROAD

NEW

BEITH


Locality of Flagstone

ROAD

FLAGSTONIAN


911 (Pt)
2328m²

DRIVE

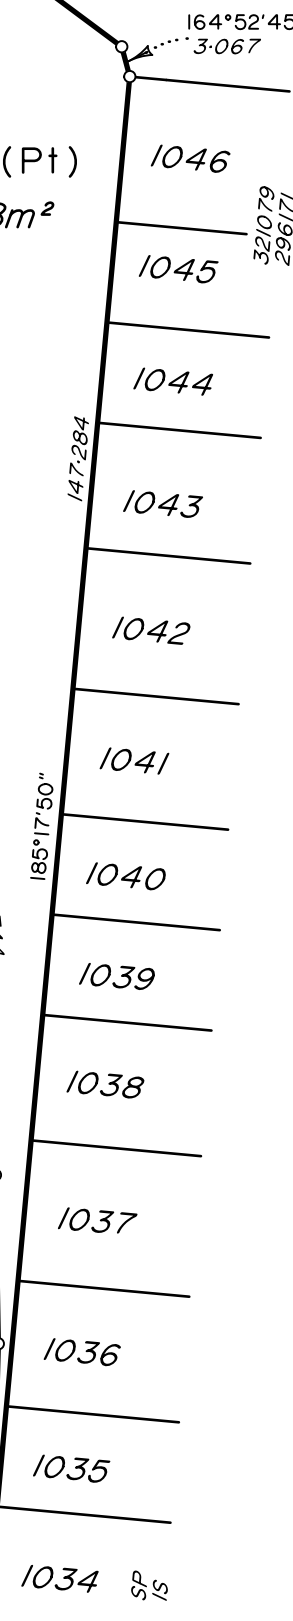

All dimensions shown on this sheet are original and have been compiled from SP340292 in the Department of Resources.

Scale 1:750 Lengths are in Metres

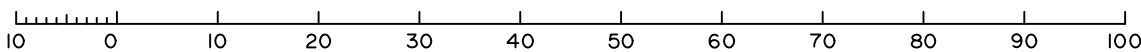

State copyright reserved.

Insert Plan Number
SP340302

430109-15071