


DETAIL PLAN

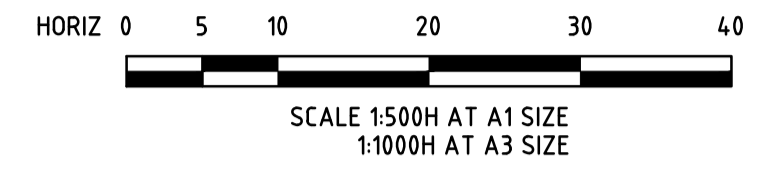

LEGEND	
5	ALLOTMENT NUMBER
Ch68.17	CENTRELINE CHAINAGE
W	WATER MAIN OR CONDUIT
G	GAS MAIN OR CONDUIT
E	S.E.C. CABLE OR CONDUIT
NBN	TELECOM CABLE OR CONDUIT
HD	HOUSE DRAIN
HD	PROPOSED DRAIN & PIT
HD	EXISTING DRAIN & PIT
IP	PROPERTY INLET PIT
IP	EXISTING PROPERTY INLET PIT
5	DRAINAGE PIT NUMBER
5	EXISTING SEWER LINE
5	PROPOSED SEWER LINE
5	EXISTING SEWER LINE
T.B.M.	T.B.M.
P.S.M.	P.S.M.
ES53.26	PROPOSED SURFACE LEVEL
FS53.40	FINISHED SURFACE LEVEL
TBS3.40	TOP OF BATTER LEVEL
—	PROPOSED KERB & CHANNEL
—	EXISTING KERB & CHANNEL
—	STREET SIGN
—	EXTENT OF FORMED BATTER
■	DENOTES FILL GREATER THAN 200mm FOR CONSTRUCTION
■	PROPOSED PAVEMENT
■	EXISTING PAVEMENT
■	PROPOSED FOOTPATH
■	PROPOSED DRIVEWAY
→	OVERLAND FLOW DIRECTION

REV	DATE	REVISION	APP'D	ISSUE	DATE	ISSUE	APP'D
B	02.02.16	LOT 329 TO 336 DRIVEWAY AMENDED	JL	02	29.10.15	ISSUED FOR APPROVAL	JL
A	29.10.15	DETAILS ADDED / AMENDED	JL	01	22.09.15	ISSUED FOR APPROVAL	JL

DESIGNED	M. Woe	DATE	21.09.2015
DRAWN	M. Manoff	SCALE	A1
CHECKED	J. Lynch	SHEET SIZE	A1
APPROVED	B. Vocale	MELWAY	202 C1

TGM Group Melbourne
 765 Glenferrie Road
 (PO Box 2304)
 Hawthorn Vic 3122
 T: 03 8862 9333
 F: 03 9819 4909
 ABN 11 125 568 461
 www.tgmgroup.com

TGM

Melbourne | Geelong | Ballarat

JAS-ANZ Accredited: Quality ISO 9001 - OH&S ASNZS 4801 - Environment ISO 14001



CLIENT
PEET

PROJECT
HAVEN AT TARNEIT
 STAGE 3
 830 LEAKES ROAD, TARNEIT
 WYNDHAM CITY COUNCIL

COUNCIL REFERENCE NO.: 75/115/6826/13/3

CIVIL DRAWING	
DRAWING TITLE DETAIL PLAN	
TGM DRAWING NUMBER 12369-204-C02	CLIENT DRAWING NUMBER SHEET OF 2 13
REV B	ISSUE 3