


These plans are design plans and are indicative only and parties must not make any objection, requisition or claim for compensation in relation to the plans. The final condition of lots upon completion may vary from the condition described in the plans. The Property may have been filled, raised, levelled, compacted or cut prior to the Vendor becoming registered proprietor of the Property and the condition of the Property may change after completion of works due to circumstances beyond the Vendor's control. No warranty or representation is given or to be construed in respect of such works or changes in condition. Parties should review the plans carefully, make their own inquiries and obtain independent advice before taking any action in relation to the Property.

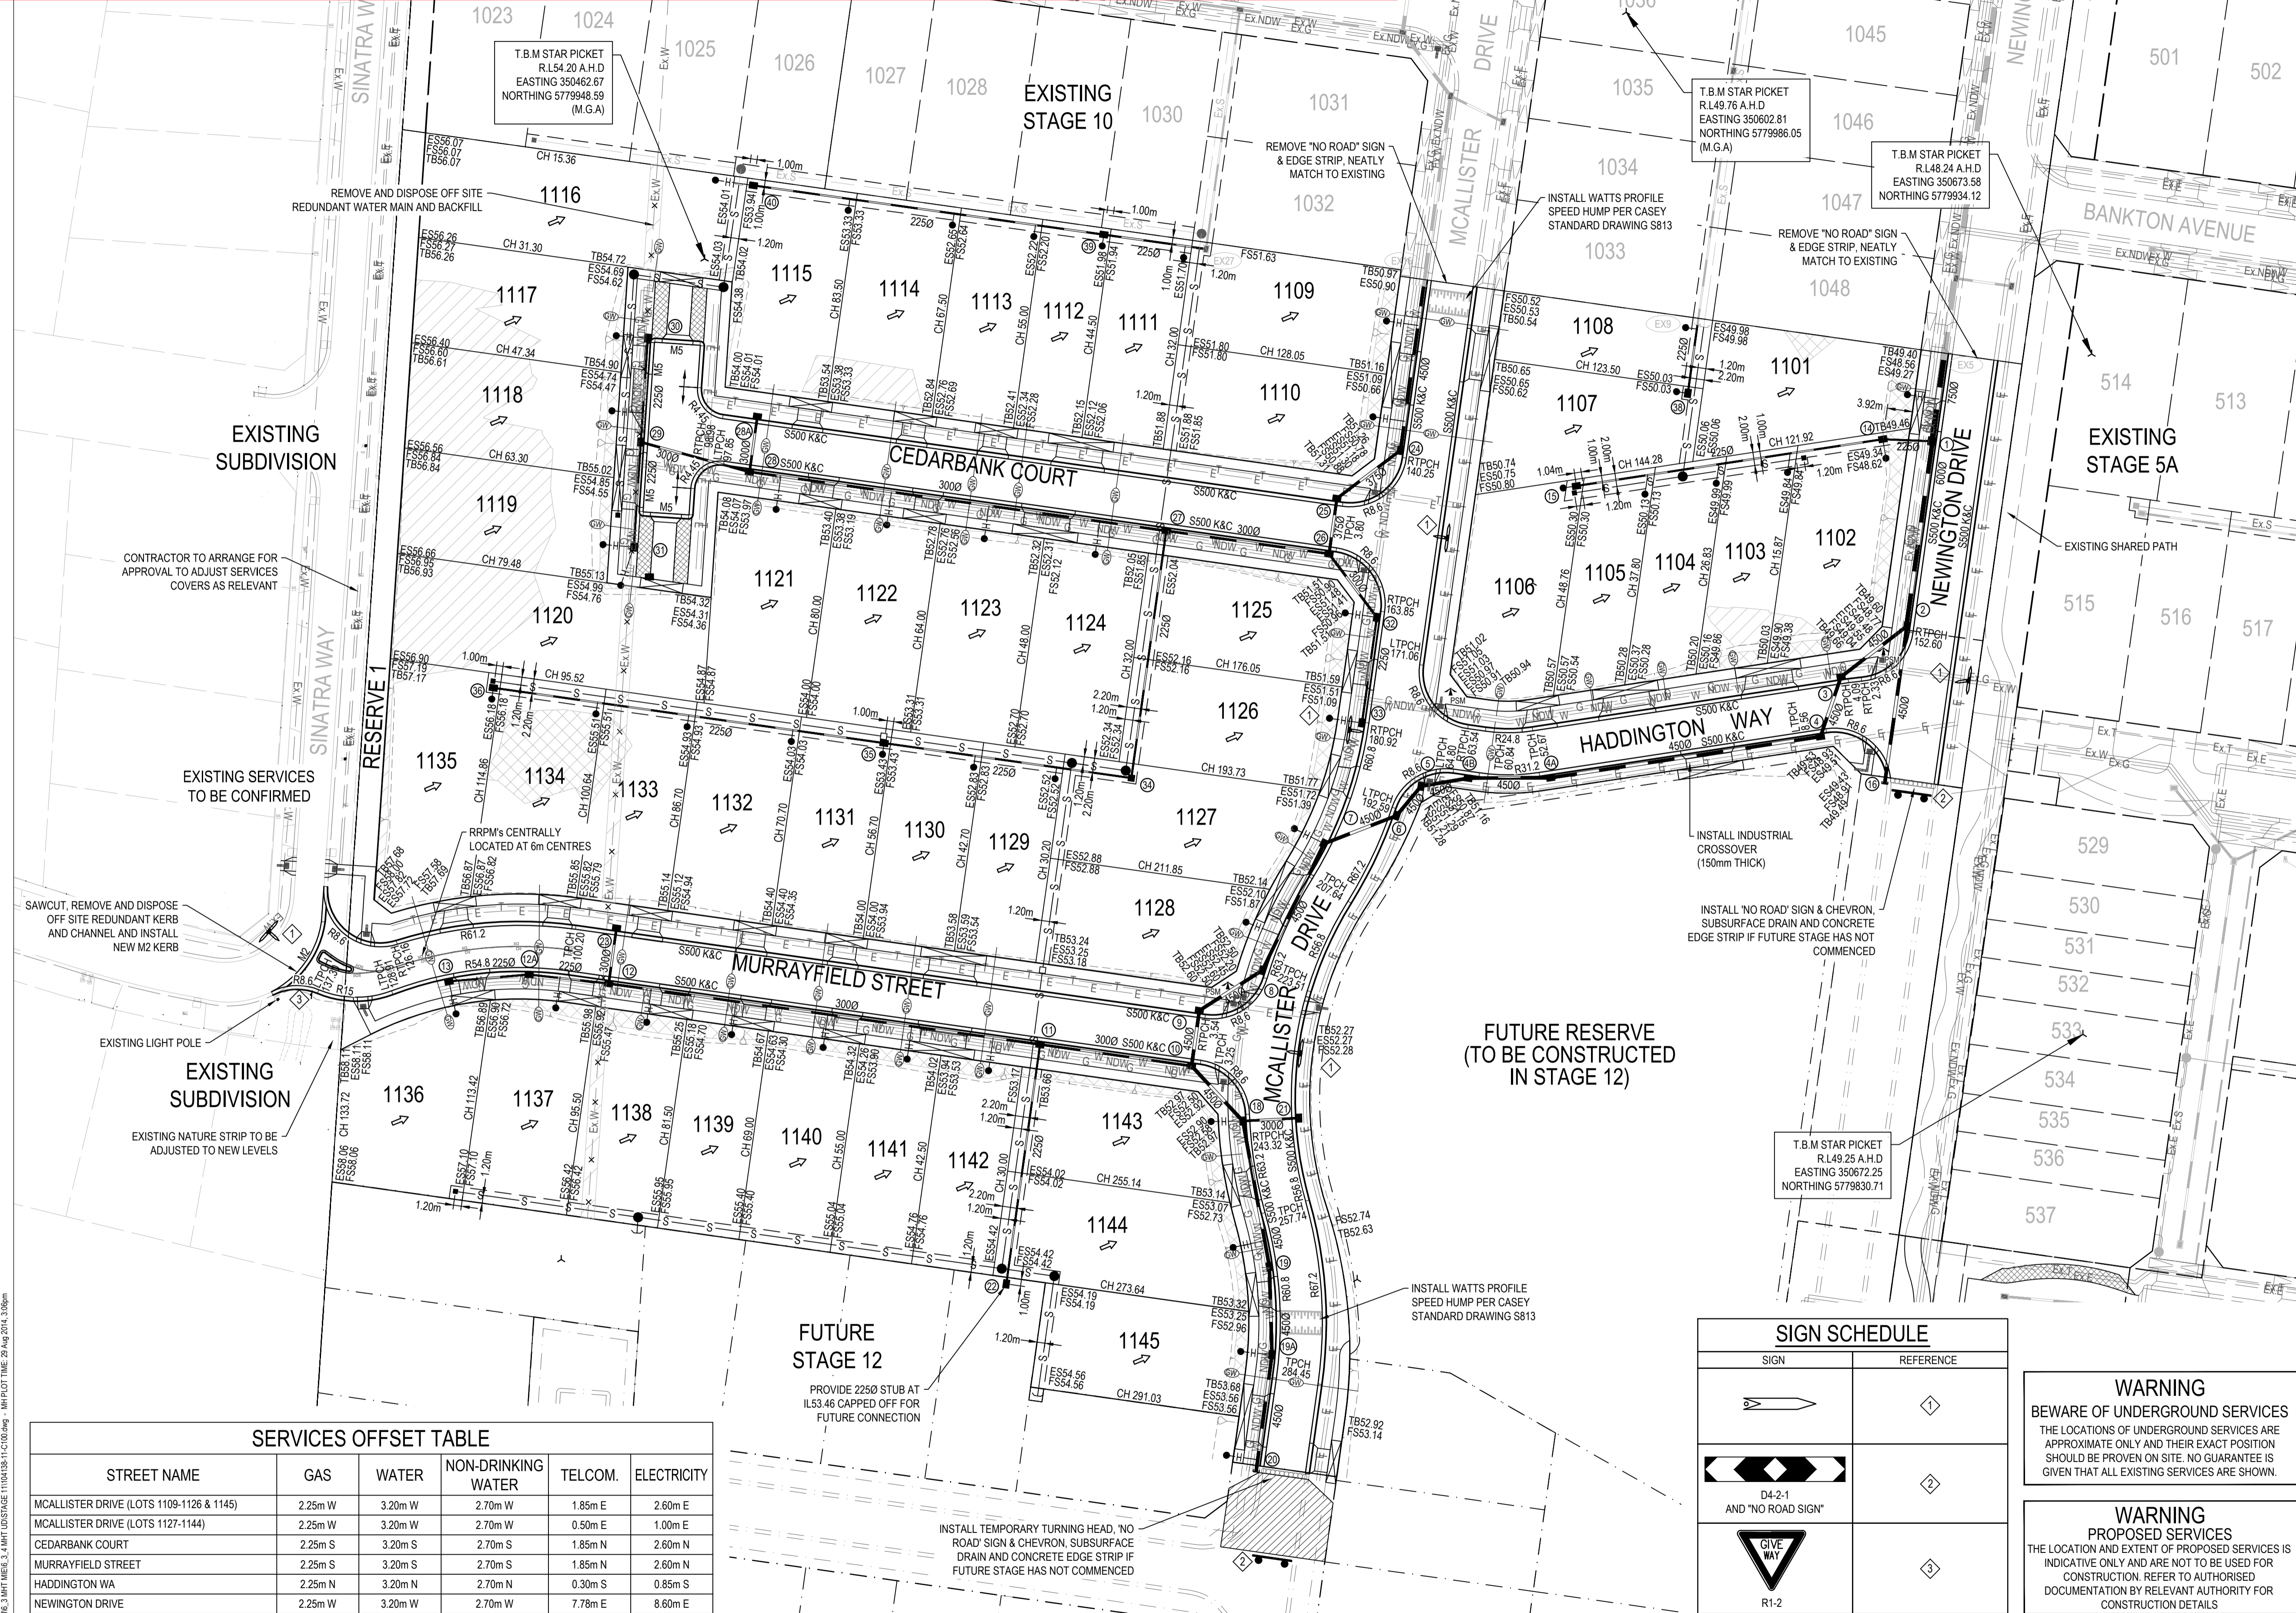

ROADWORKS LEGEND

- B2 KERB & CHANNEL - (AS NOTED)
- TRANSITION KERB
- PROPOSED DRIVEWAY CROSSING
- EXISTING CONSTRUCTION TO BE REMOVED
- NEW BATTER
- SSD SUBSOIL DRAIN
- 2250 EXISTING STORMWATER DRAIN, PIT AND PROPERTY INLET
- OR
- 2250 STORMWATER DRAIN, PIT AND PROPERTY INLET
- S S SEWER, MAINTENANCE STRUCTURES AND PROPERTY CONNECTION
- SWALE DRAIN INVERT AND DIRECTION OF FLOW
- TACTILE PAVERS
- PSM PERMANENT SURVEY MARK (PSM)
- TEMPORARY BENCH MARK (TBM)
- ES00.000 EXISTING SURFACE LEVEL
- FS00.000 FINISHED SURFACE LEVEL
- TB00.000 TOP OR TOE OF BATTER LEVEL
- STORMWATER PIT NO.
- PROPOSED RETAINING WALL
- THRESHOLD TREATMENT
- ROAD RESERVE PARKING BAY
- 51.0 NEW FINISHED SURFACE CONTOUR
- 55.2 EXISTING SURFACE CONTOUR
- CONCRETE EDGE STRIP WITH SUBSOIL DRAIN "NO ROAD" SIGN & BARRIER
- STREET SIGN
- LIMIT OF WORKS
- PROPOSED ELECTRICITY
- PROPOSED GAS
- PROPOSED SEWER
- BRANCH SEWER
- PROPOSED TELECOMMUNICATIONS
- PROPOSED WATER
- PROPOSED NON-DRINKING WATER
- EXISTING ELECTRICITY
- EXISTING GAS
- EXISTING SEWER
- EXISTING TELECOMMUNICATIONS
- EXISTING WATER
- EXISTING NON-DRINKING WATER
- EXISTING TREE
- EXISTING TREE TO BE REMOVED

GRADING LEGEND

- DIRECTION OF FALL
- LOT FILLING (FILL UP TO 300mm DEEP)
- LOT FILLING "LEVEL 1 FRC" (FILL GREATER THAN 300mm DEEP)
- LOT CUT

SERVICES OFFSET TABLE

STREET NAME	GAS	WATER	NON-DRINKING WATER	TELCOM.	ELECTRICITY
MCALLISTER DRIVE (LOTS 1109-1126 & 1145)	2.25m W	3.20m W	2.70m W	1.85m E	2.60m E
MCALLISTER DRIVE (LOTS 1127-1144)	2.25m W	3.20m W	2.70m W	0.50m E	1.00m E
CEDARBANK COURT	2.25m S	3.20m S	2.70m S	1.85m N	2.60m N
MURRAYFIELD STREET	2.25m S	3.20m S	2.70m S	1.85m N	2.60m N
HADDINGTON WA	2.25m N	3.20m N	2.70m N	0.30m S	0.85m S
NEWINGTON DRIVE	2.25m W	3.20m W	2.70m W	7.78m E	8.60m E


SIGN SCHEDULE

SIGN	REFERENCE
	1
	2
	3

WARNING
BEWARE OF UNDERGROUND SERVICES
THE LOCATIONS OF UNDERGROUND SERVICES ARE APPROXIMATE ONLY AND THEIR EXACT POSITION SHOULD BE PROVEN ON SITE. NO GUARANTEE IS GIVEN THAT ALL EXISTING SERVICES ARE SHOWN.

WARNING
PROPOSED SERVICES
THE LOCATION AND EXTENT OF PROPOSED SERVICES IS INDICATIVE ONLY AND ARE NOT TO BE USED FOR CONSTRUCTION. REFER TO AUTHORIZED DOCUMENTATION BY RELEVANT AUTHORITY FOR CONSTRUCTION DETAILS.

REV	DESCRIPTION	BY	APP	DATE
A	PRELIMINARY ISSUE	AJB	NCW	15.08.14
B	PRELIMINARY ISSUE - AMENDED FOR GPR COMMENTS	AJB	NCW	29.05.14
00	CONSTRUCTION ISSUE	AJB	NCW	21.07.14
01	CONSTRUCTION ISSUE - DRIVEWAYS LOTS 1141 & 1142 ADJUSTED	MG	NCW	18.08.14
02	DRIVEWAYS TO LOTS 1111, 1112, 1113, 1123, 1124, 1129, 1130 AMENDED	MG	NCW	29.08.14

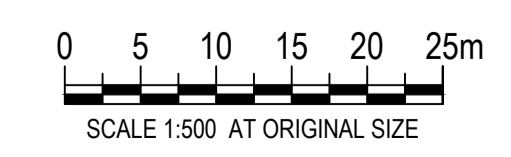

MEINHARDT
Meinhardt Australia Pty Ltd
A.C.N. 052 275 635
Level 12, 501 Swanston Street
Melbourne VIC 3000
Australia
T: +61 3 8676 1200
F: +61 3 8676 1201
info@meinhardtgroup.com
http://www.meinhardtgroup.com
© Copyright


CLIENT
PEET LTD
Level 3, 492 St Kilda Road, Melbourne VIC 3004

TITLE
DETAIL PLAN


PROJECT
LIVINGSTON
STAGE 11
CITY OF CASEY

STATUS
FOR CONSTRUCTION

DESIGNED	DRAWN	APPROVED	SCALE @ A1	SHEET
SP	AJB	NCW	1:500	3 of 20
PROJECT No	DRAWING No	REV		
104138-11	C100	02		

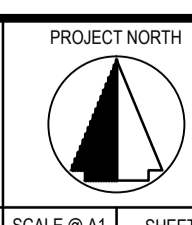

DWG FILE: 104138-11-02.dwg; CRANBOURNE ROADWORKS; 3 UNIT MEAS; 3 UNIT USURAGE; 104138-11-010.dwg; MFC/PT TIME: 29 Aug 2014, 3:06pm

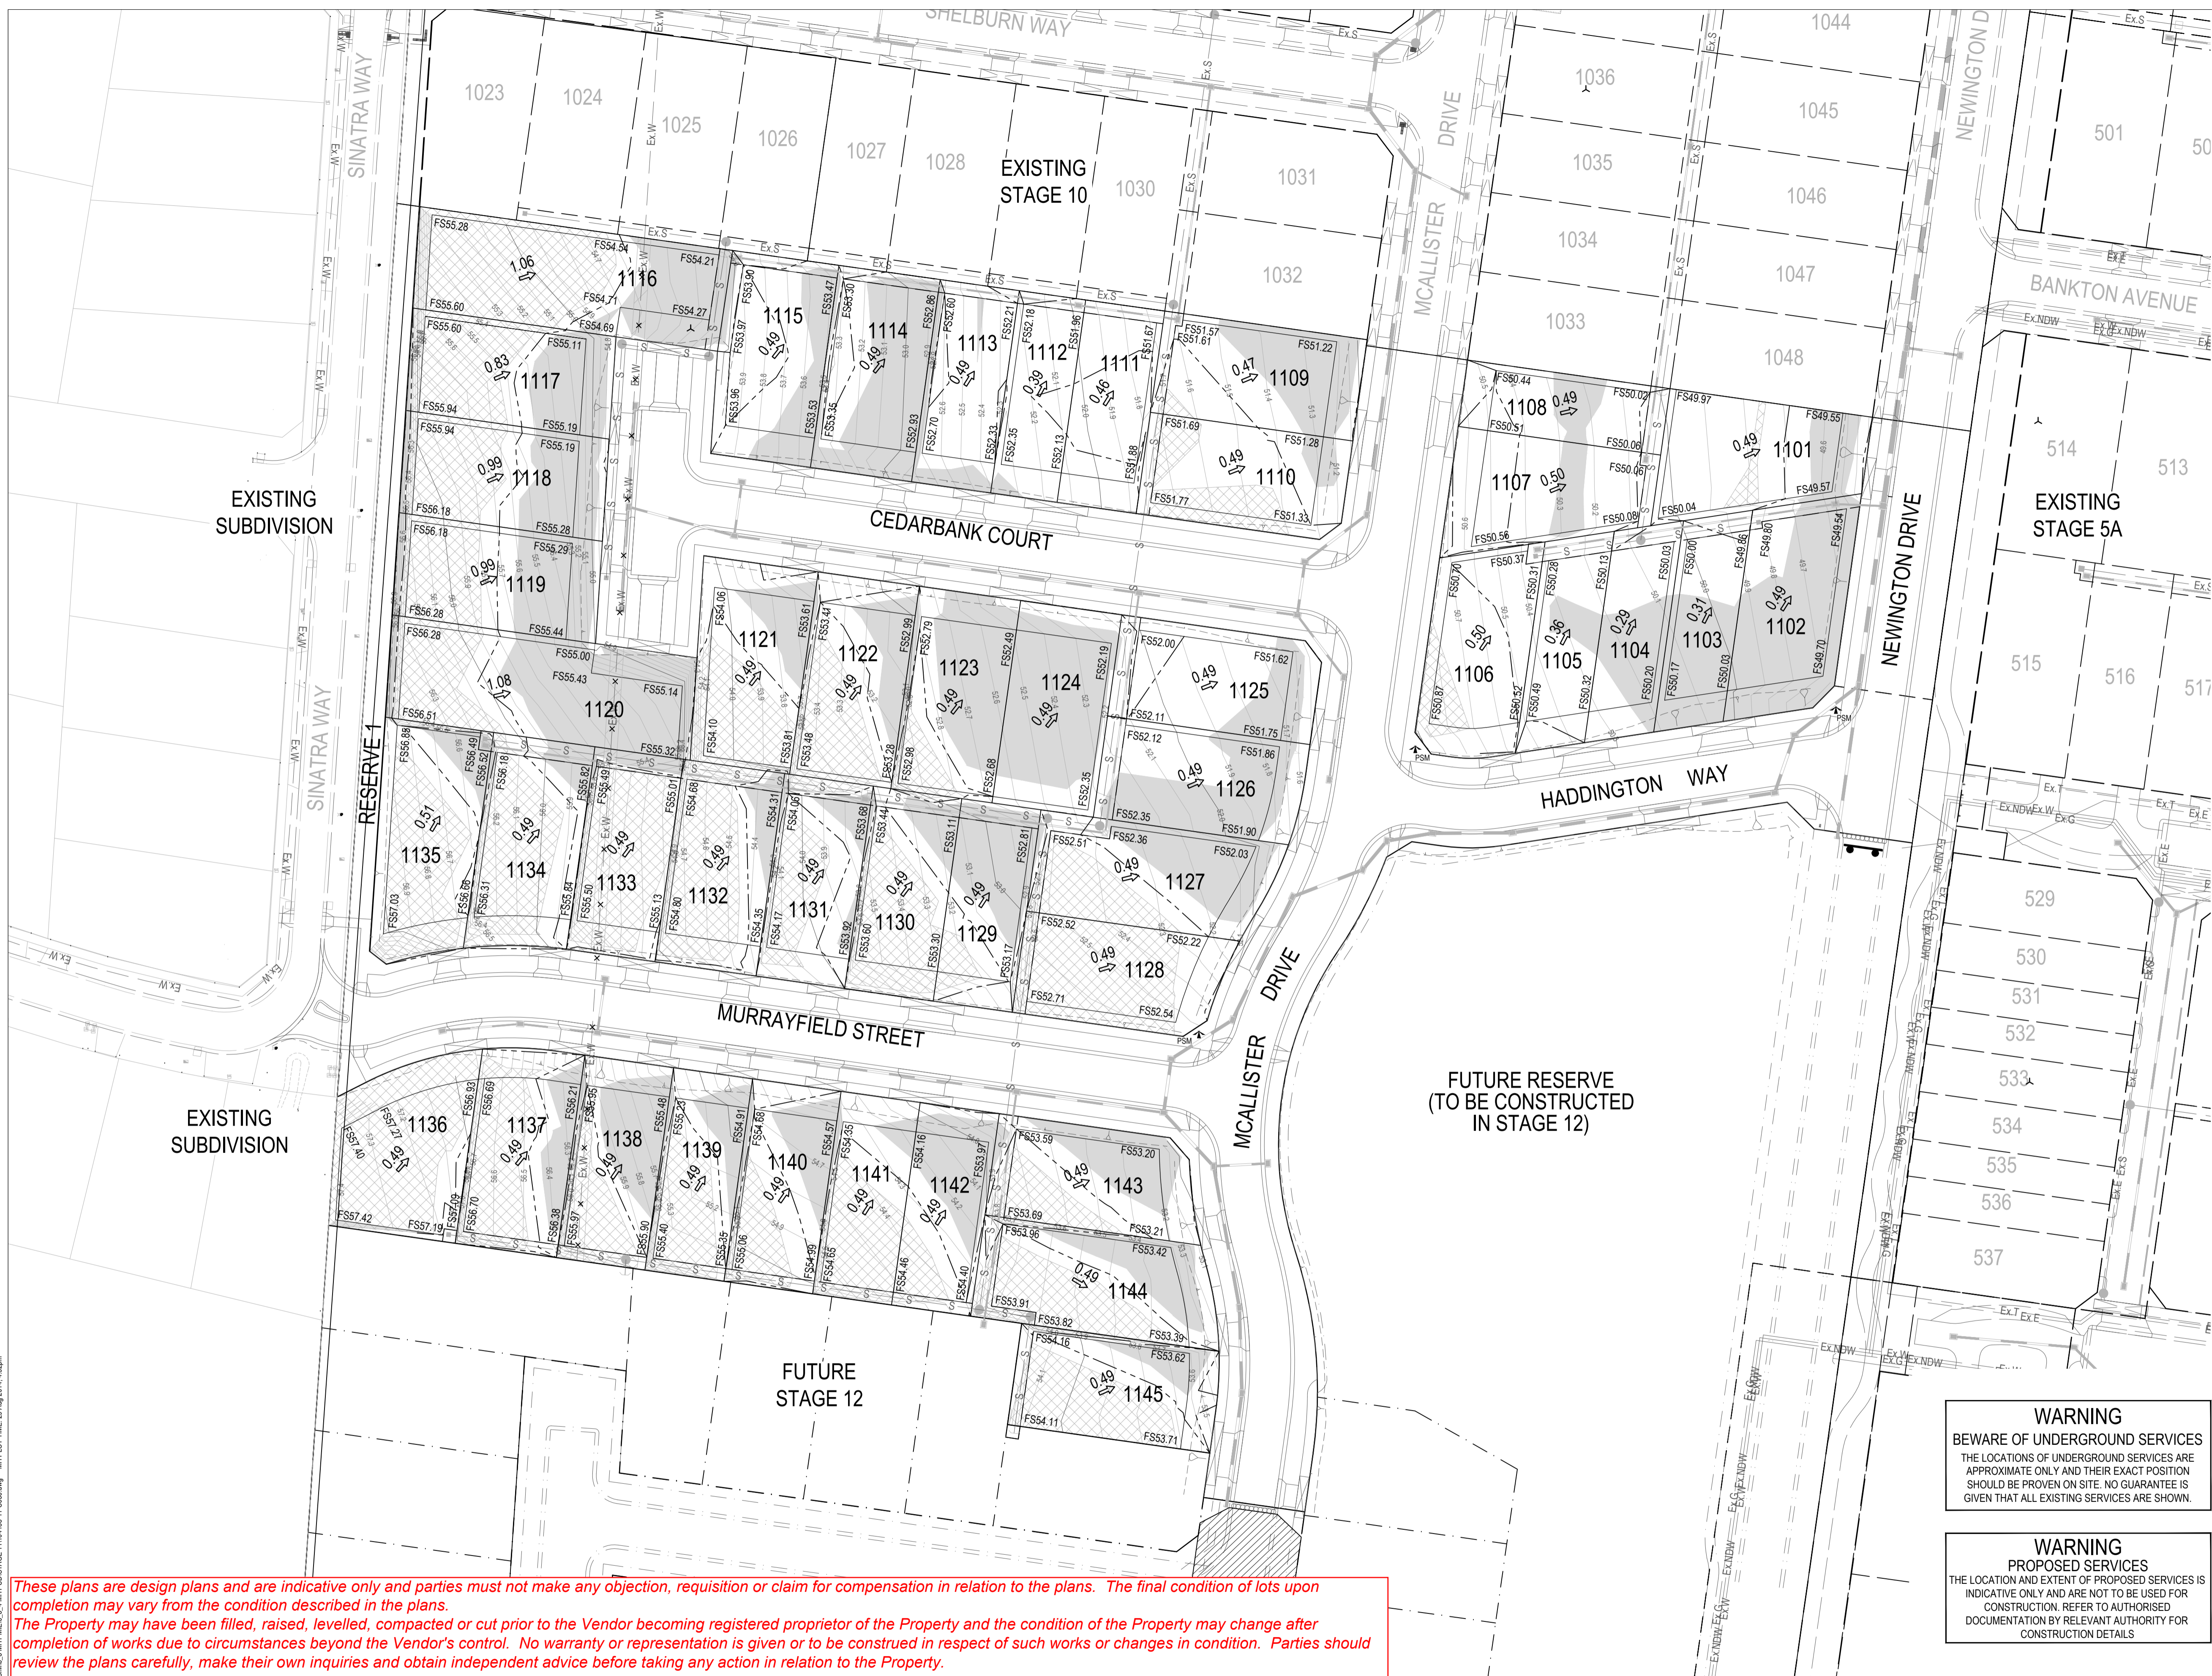

ROADWORKS LEGEND

- B2 KERB & CHANNEL - (AS NOTED)
- TRANSITION KERB
- PROPOSED DRIVEWAY CROSSING
- EXISTING CONSTRUCTION TO BE REMOVED
- NEW BATTER
- S5D SUBSOIL DRAIN
- 2250 EXISTING STORMWATER DRAIN, PIT AND PROPERTY INLET
- OR
- 2250 STORMWATER DRAIN, PIT AND PROPERTY INLET
- S SEWER, MAINTENANCE STRUCTURES AND PROPERTY CONNECTION
- SWALE DRAIN INVERT AND DIRECTION OF FLOW
- TACTILE PAVERS
- PSM PERMANENT SURVEY MARK (PSM)
- TBM TEMPORARY BENCH MARK (TBM)
- ES00.000 EXISTING SURFACE LEVEL
- FS00.000 FINISHED SURFACE LEVEL
- TB00.000 TOP OR TOE OF BATTER LEVEL
- 1 STORMWATER PIT NO.
- PROPOSED RETAINING WALL
- 57.0 NEW FINISHED SURFACE CONTOUR
- 55.2 EXISTING SURFACE CONTOUR
- CONCRETE EDGE STRIP WITH SUBSOIL DRAIN 'NO ROAD' SIGN & BARRIER
- STREET SIGN
- LIMIT OF WORKS
- E PROPOSED ELECTRICITY
- G PROPOSED GAS
- S PROPOSED SEWER
- Br.S BRANCH SEWER
- T PROPOSED TELECOMMUNICATIONS
- W PROPOSED WATER
- NDW PROPOSED NON-DRINKING WATER
- Ex.E EXISTING ELECTRICITY
- Ex.G EXISTING GAS
- Ex.S EXISTING SEWER
- Ex.T EXISTING TELECOMMUNICATIONS
- Ex.W EXISTING WATER
- Ex.NDW EXISTING NON-DRINKING WATER
- EXISTING TREE
- EXISTING TREE TO BE REMOVED

GRADING LEGEND


- DIRECTION OF FALL
- LOT FILL
- LOT CUT
- ZERO EARTHWORK LINE (NO CUT OR FILL)

WARNING
BEWARE OF UNDERGROUND SERVICES
 THE LOCATIONS OF UNDERGROUND SERVICES ARE APPROXIMATE ONLY AND THEIR EXACT POSITION SHOULD BE PROVEN ON SITE. NO GUARANTEE IS GIVEN THAT ALL EXISTING SERVICES ARE SHOWN.

WARNING
PROPOSED SERVICES
 THE LOCATION AND EXTENT OF PROPOSED SERVICES IS INDICATIVE ONLY AND ARE NOT TO BE USED FOR CONSTRUCTION. REFER TO AUTHORISED DOCUMENTATION BY RELEVANT AUTHORITY FOR CONSTRUCTION DETAILS.

These plans are design plans and are indicative only and parties must not make any objection, requisition or claim for compensation in relation to the plans. The final condition of lots upon completion may vary from the condition described in the plans.
The Property may have been filled, raised, levelled, compacted or cut prior to the Vendor becoming registered proprietor of the Property and the condition of the Property may change after completion of works due to circumstances beyond the Vendor's control. No warranty or representation is given or to be construed in respect of such works or changes in condition. Parties should review the plans carefully, make their own inquiries and obtain independent advice before taking any action in relation to the Property.

REV	DESCRIPTION	BY	APP	DATE
00	CONSTRUCTION ISSUE	MG	NCW	29.08.14

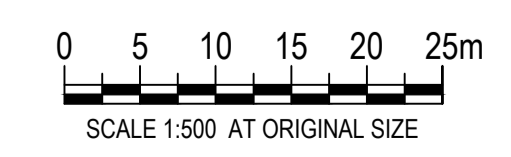

MEINHARDT
 Meinhardt Australia Pty Ltd
 A.C.N. 052 275 635
 Level 12, 501 Swanston Street
 Melbourne VIC 3000
 Australia
 T: +61 3 8678 1200
 F: +61 3 8678 1201
 info@meinhardtgroup.com
 http://www.meinhardtgroup.com
 © Copyright


CLIENT
 PEET LTD
 Level 3, 492 St Kilda Road, Melbourne VIC 3004

TITLE
 EARTHWORKS PLAN

PROJECT
 LIVINGSTON
 STAGE 11
 CITY OF CASEY

STATUS
 FOR CONSTRUCTION

DESIGNED	DRAWN	APPROVED	SCALE @ A1	SHEET
SP	AJB	NCW	1:500	3 of 20
PROJECT No	DRAWING No	REV		
104138-11	C050	00		

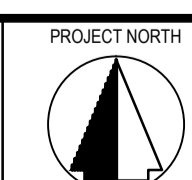

DWG FILE: 104138_00 Rev004 - Cranbourne Roadworks - 3 UNIT TIER 3 - 1 UNIT UNDERSTAGE 1104138-11-C050.dwg - IMPLOTT TIME: 29 Aug 2014 4:43pm