
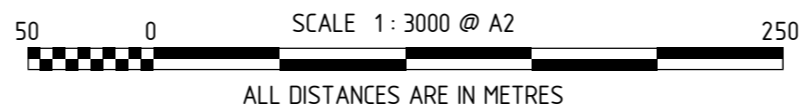
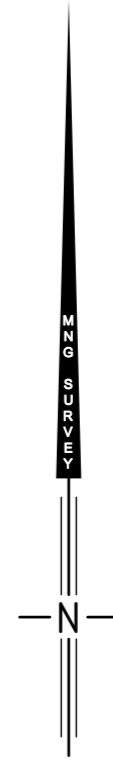
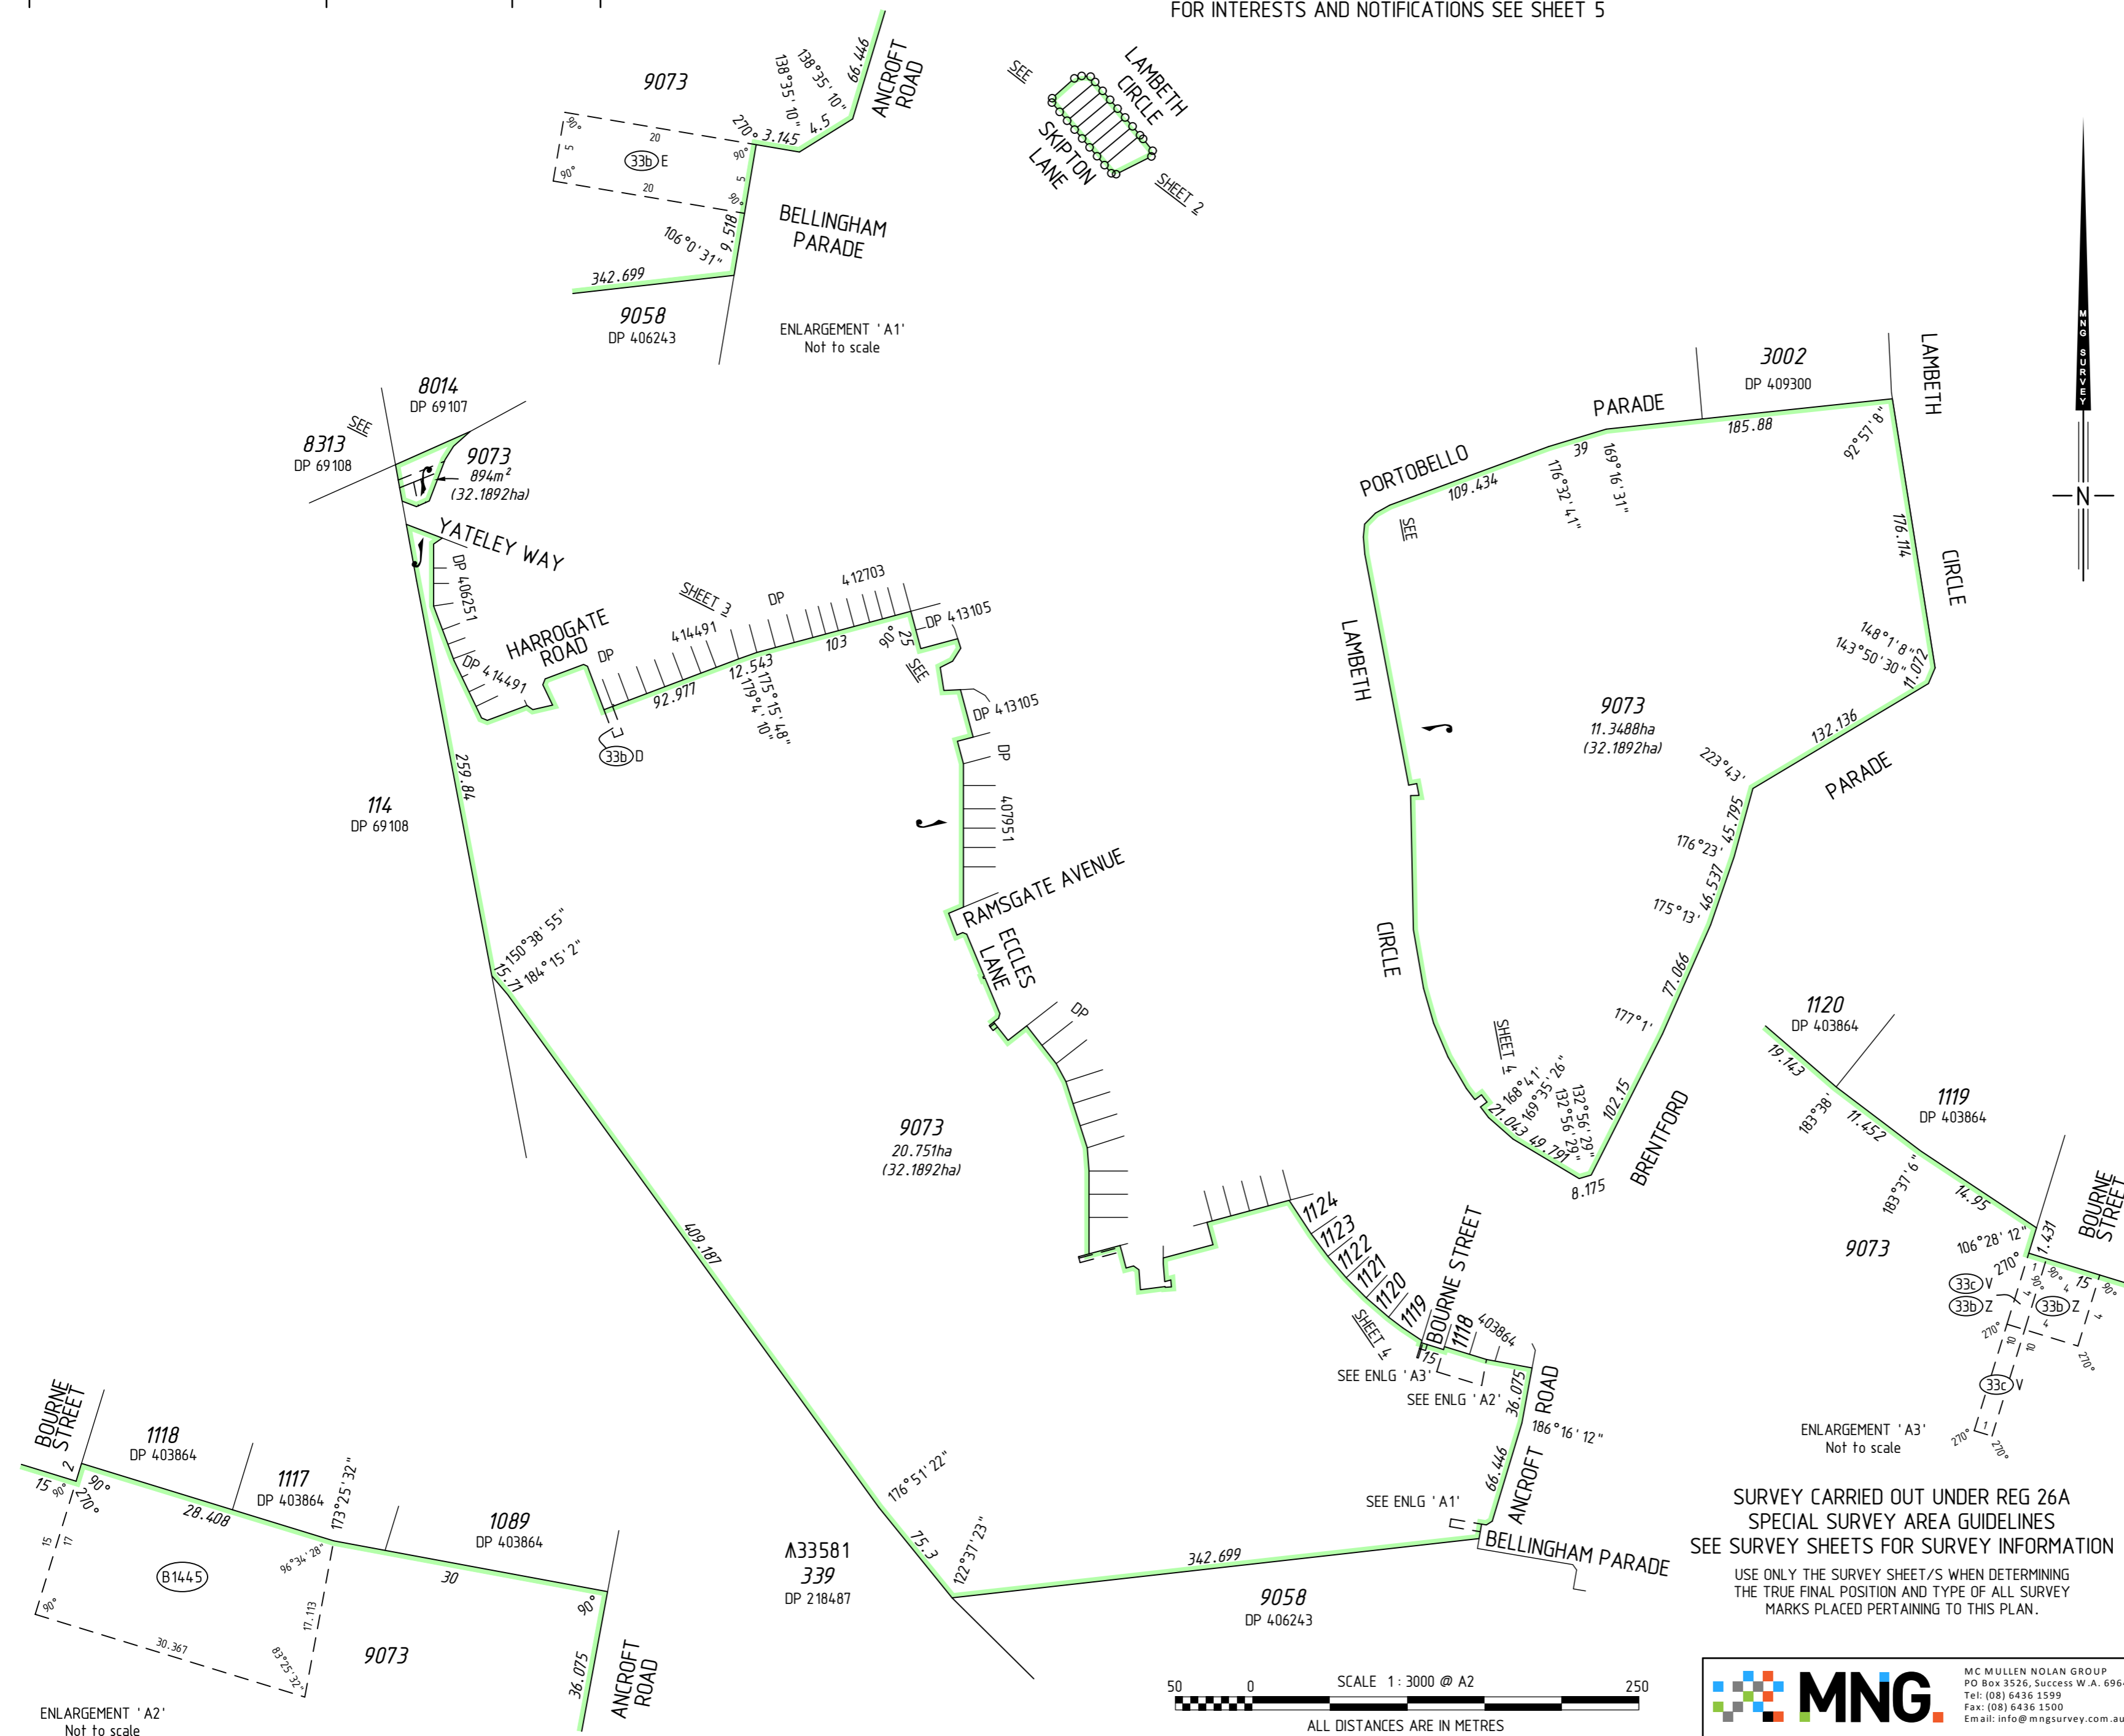


VERSION	AMENDMENT	AUTHORISED BY	DATE

HELD BY LANDGATE IN DIGITAL FORMAT ONLY
 LIMITED IN DEPTH TO 12.19 METRES
 FOR INTERESTS AND NOTIFICATIONS SEE SHEET 5

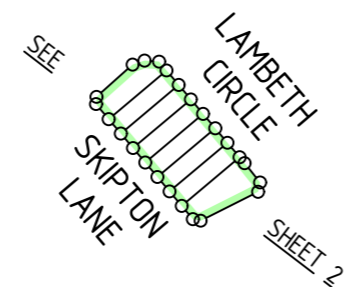

SURVEY CARRIED OUT UNDER REG 26A
 SPECIAL SURVEY AREA GUIDELINES
 SEE SURVEY SHEETS FOR SURVEY INFORMATION
 USE ONLY THE SURVEY SHEET/S WHEN DETERMINING
 THE TRUE FINAL POSITION AND TYPE OF ALL SURVEY
 MARKS PLACED PERTAINING TO THIS PLAN.

MNG
 MC MULLEN NOLAN GROUP
 PO Box 3526, Success W.A. 6964
 Tel: (08) 6436 1599
 Fax: (08) 6436 1500
 Email: info@mngsurvey.com.au
 MNG Ref : 100552dp-073b - Stage 34B - DP4.14963#00.CSD

TYPE	FREEHOLD	S.S.A.	YES
PURPOSE	SUBDIVISION		
PLAN OF	LOTS 1175-1182, 9073 AND RESTRICTIVE COVENANT		
FORMER TENURE	LOT 9070 ON DP 4.14491 C.T.		
LOCAL AUTHORITY	CITY OF KWINANA		
LOCALITY	WELLARD		
D.O.L. FILE			
FIELD RECORD	93512, 97123, 98162, 103222, 112284, 117940		
SURVEYOR'S CERTIFICATE - REG 54			
I, Nigel J. SIMPSON hereby certify that this plan is accurate and is a correct representation of the -			
(a) *survey, and/or			
(b) *calculations from measurements recorded in the field records, [* delete if inapplicable]			
undertaken for the purposes of this plan and that it complies with the relevant written law(s) in relation to which it is lodged.			
FINAL			
LICENSED SURVEYOR		DATE	
LODGED			
DATE	FEE PAID	ASSESS No.	
I.S.C.			
EXAMINED			
		DATE	
WESTERN AUSTRALIAN PLANNING COMMISSION			
FILE 156200			
Delegated under S. 16 P&D Act 2005		DATE	
IN ORDER FOR DEALINGS			
SUBJECT TO		DATE	
FOR INSPECTOR OF PLANS AND SURVEYS		DATE	
APPROVED		REG26A (4)	
INSPECTOR OF PLANS AND SURVEYS (S. 18 Licensed Surveyors Act 1909)		DATE	
DEPOSITED PLAN			
4 14963			
SHEET 01 OF 05 SHEETS (PLUS SURVEY SHEET(S))			
VERSION 1			

FOR HEADING SEE SHEET 1

FOR INTERESTS AND NOTIFICATIONS
SEE SHEET 5



SURVEY CARRIED OUT UNDER REG 26A
SPECIAL SURVEY AREA GUIDELINES
SEE SURVEY SHEETS FOR SURVEY INFORMATION

USE ONLY THE SURVEY SHEET/S WHEN DETERMINING
THE TRUE FINAL POSITION AND TYPE OF ALL SURVEY
MARKS PLACED PERTAINING TO THIS PLAN.



MNG Ref : 100552dp-073b - Stage 34B - DP4.14963#00.CSD

FINAL

LICENSED SURVEYOR

DATE




GOVERNMENT OF
WESTERN AUSTRALIA



DEPOSITED PLAN

4 14963


SHEET 02 OF 05 SHEETS
VERSION 1

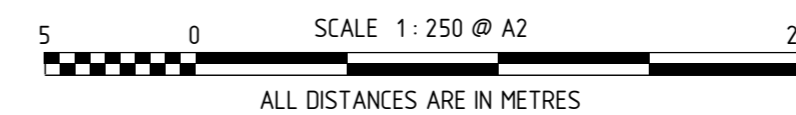

HELD BY LANDGATE IN DIGITAL FORMAT ONLY

FOR HEADING SEE SHEET 1


FOR INTERESTS AND NOTIFICATIONS
SEE SHEET 5

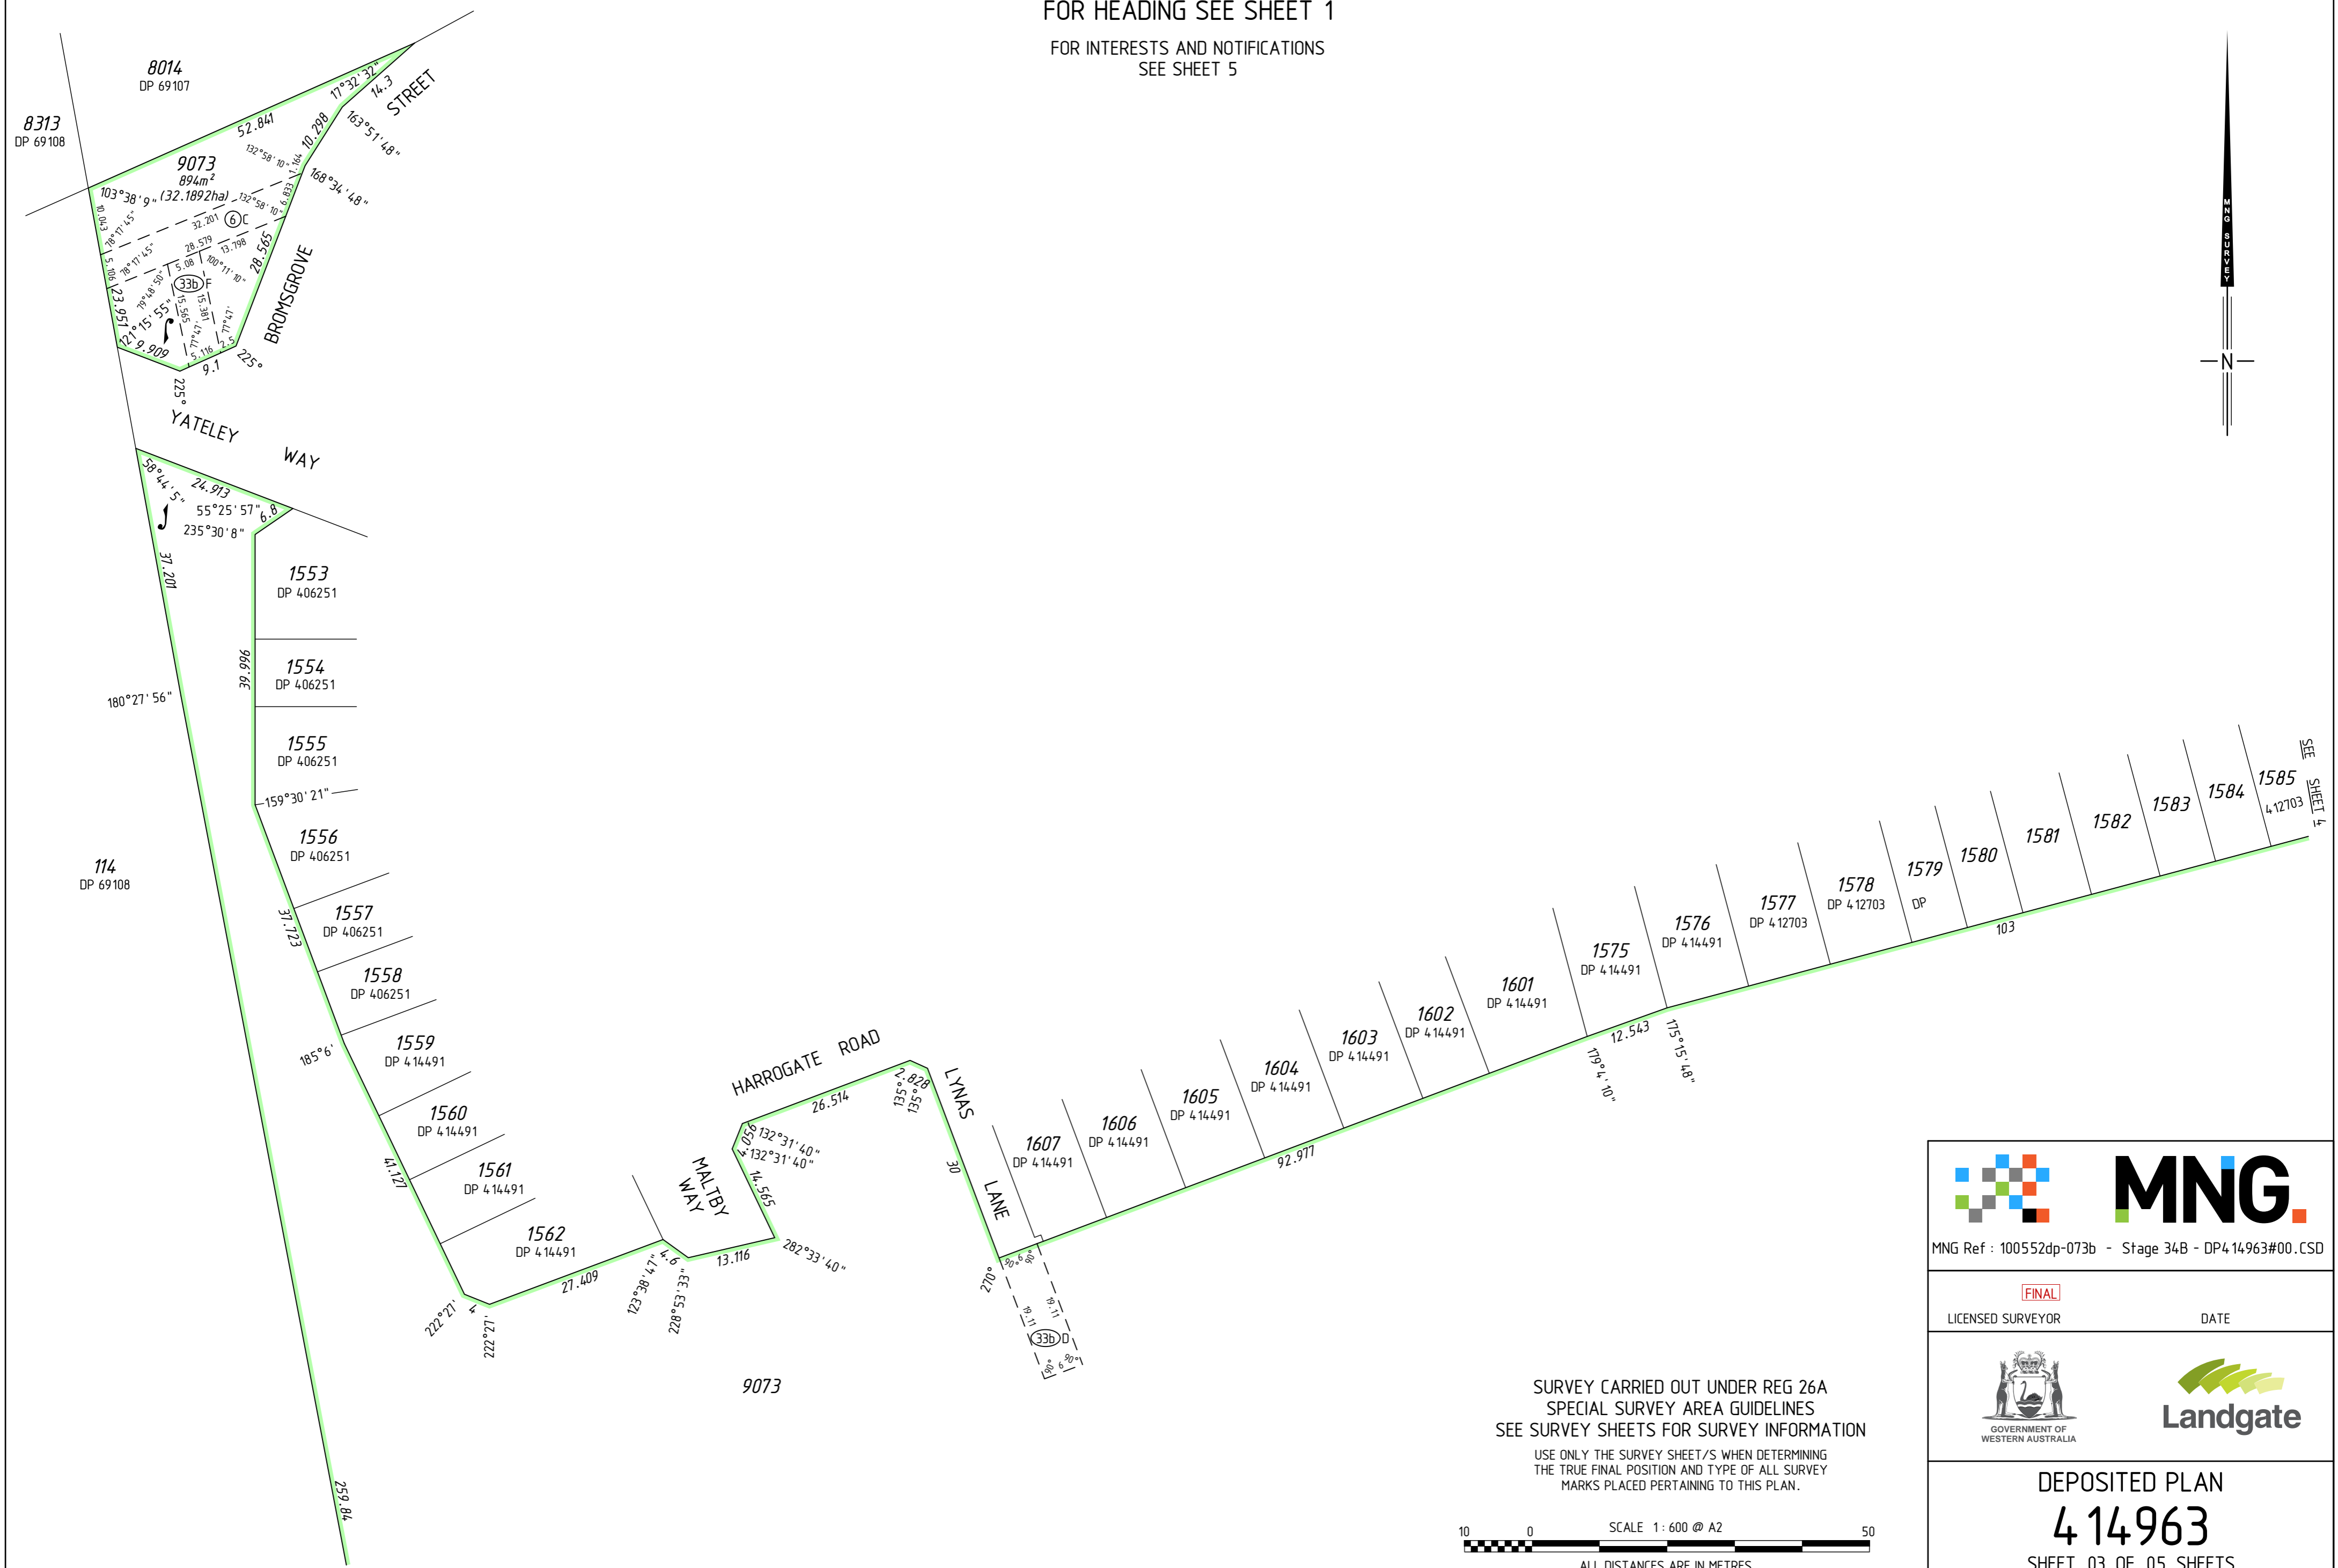

SEE SHEET 1

HELD BY LANDGATE IN DIGITAL FORMAT ONLY

SURVEY CARRIED OUT UNDER REG 26A
SPECIAL SURVEY AREA GUIDELINES
SEE SURVEY SHEETS FOR SURVEY INFORMATION
USE ONLY THE SURVEY SHEET/S WHEN DETERMINING
THE TRUE FINAL POSITION AND TYPE OF ALL SURVEY
MARKS PLACED PERTAINING TO THIS PLAN.

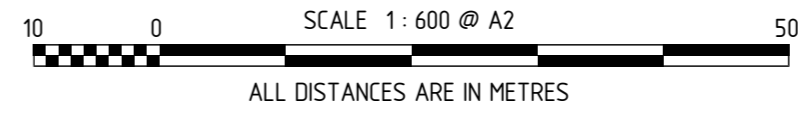

MNG Ref : 100552dp-073b - Stage 34B - DP4.14963#00.CSD

FINAL
LICENSED SURVEYOR DATE



DEPOSITED PLAN
4 14963
SHEET 03 OF 05 SHEETS
VERSION 1


FOR HEADING SEE SHEET 1

FOR INTERESTS AND NOTIFICATIONS
SEE SHEET 5

SEE SHEET 1


SEE SHEET 1

SEE SHEET 1

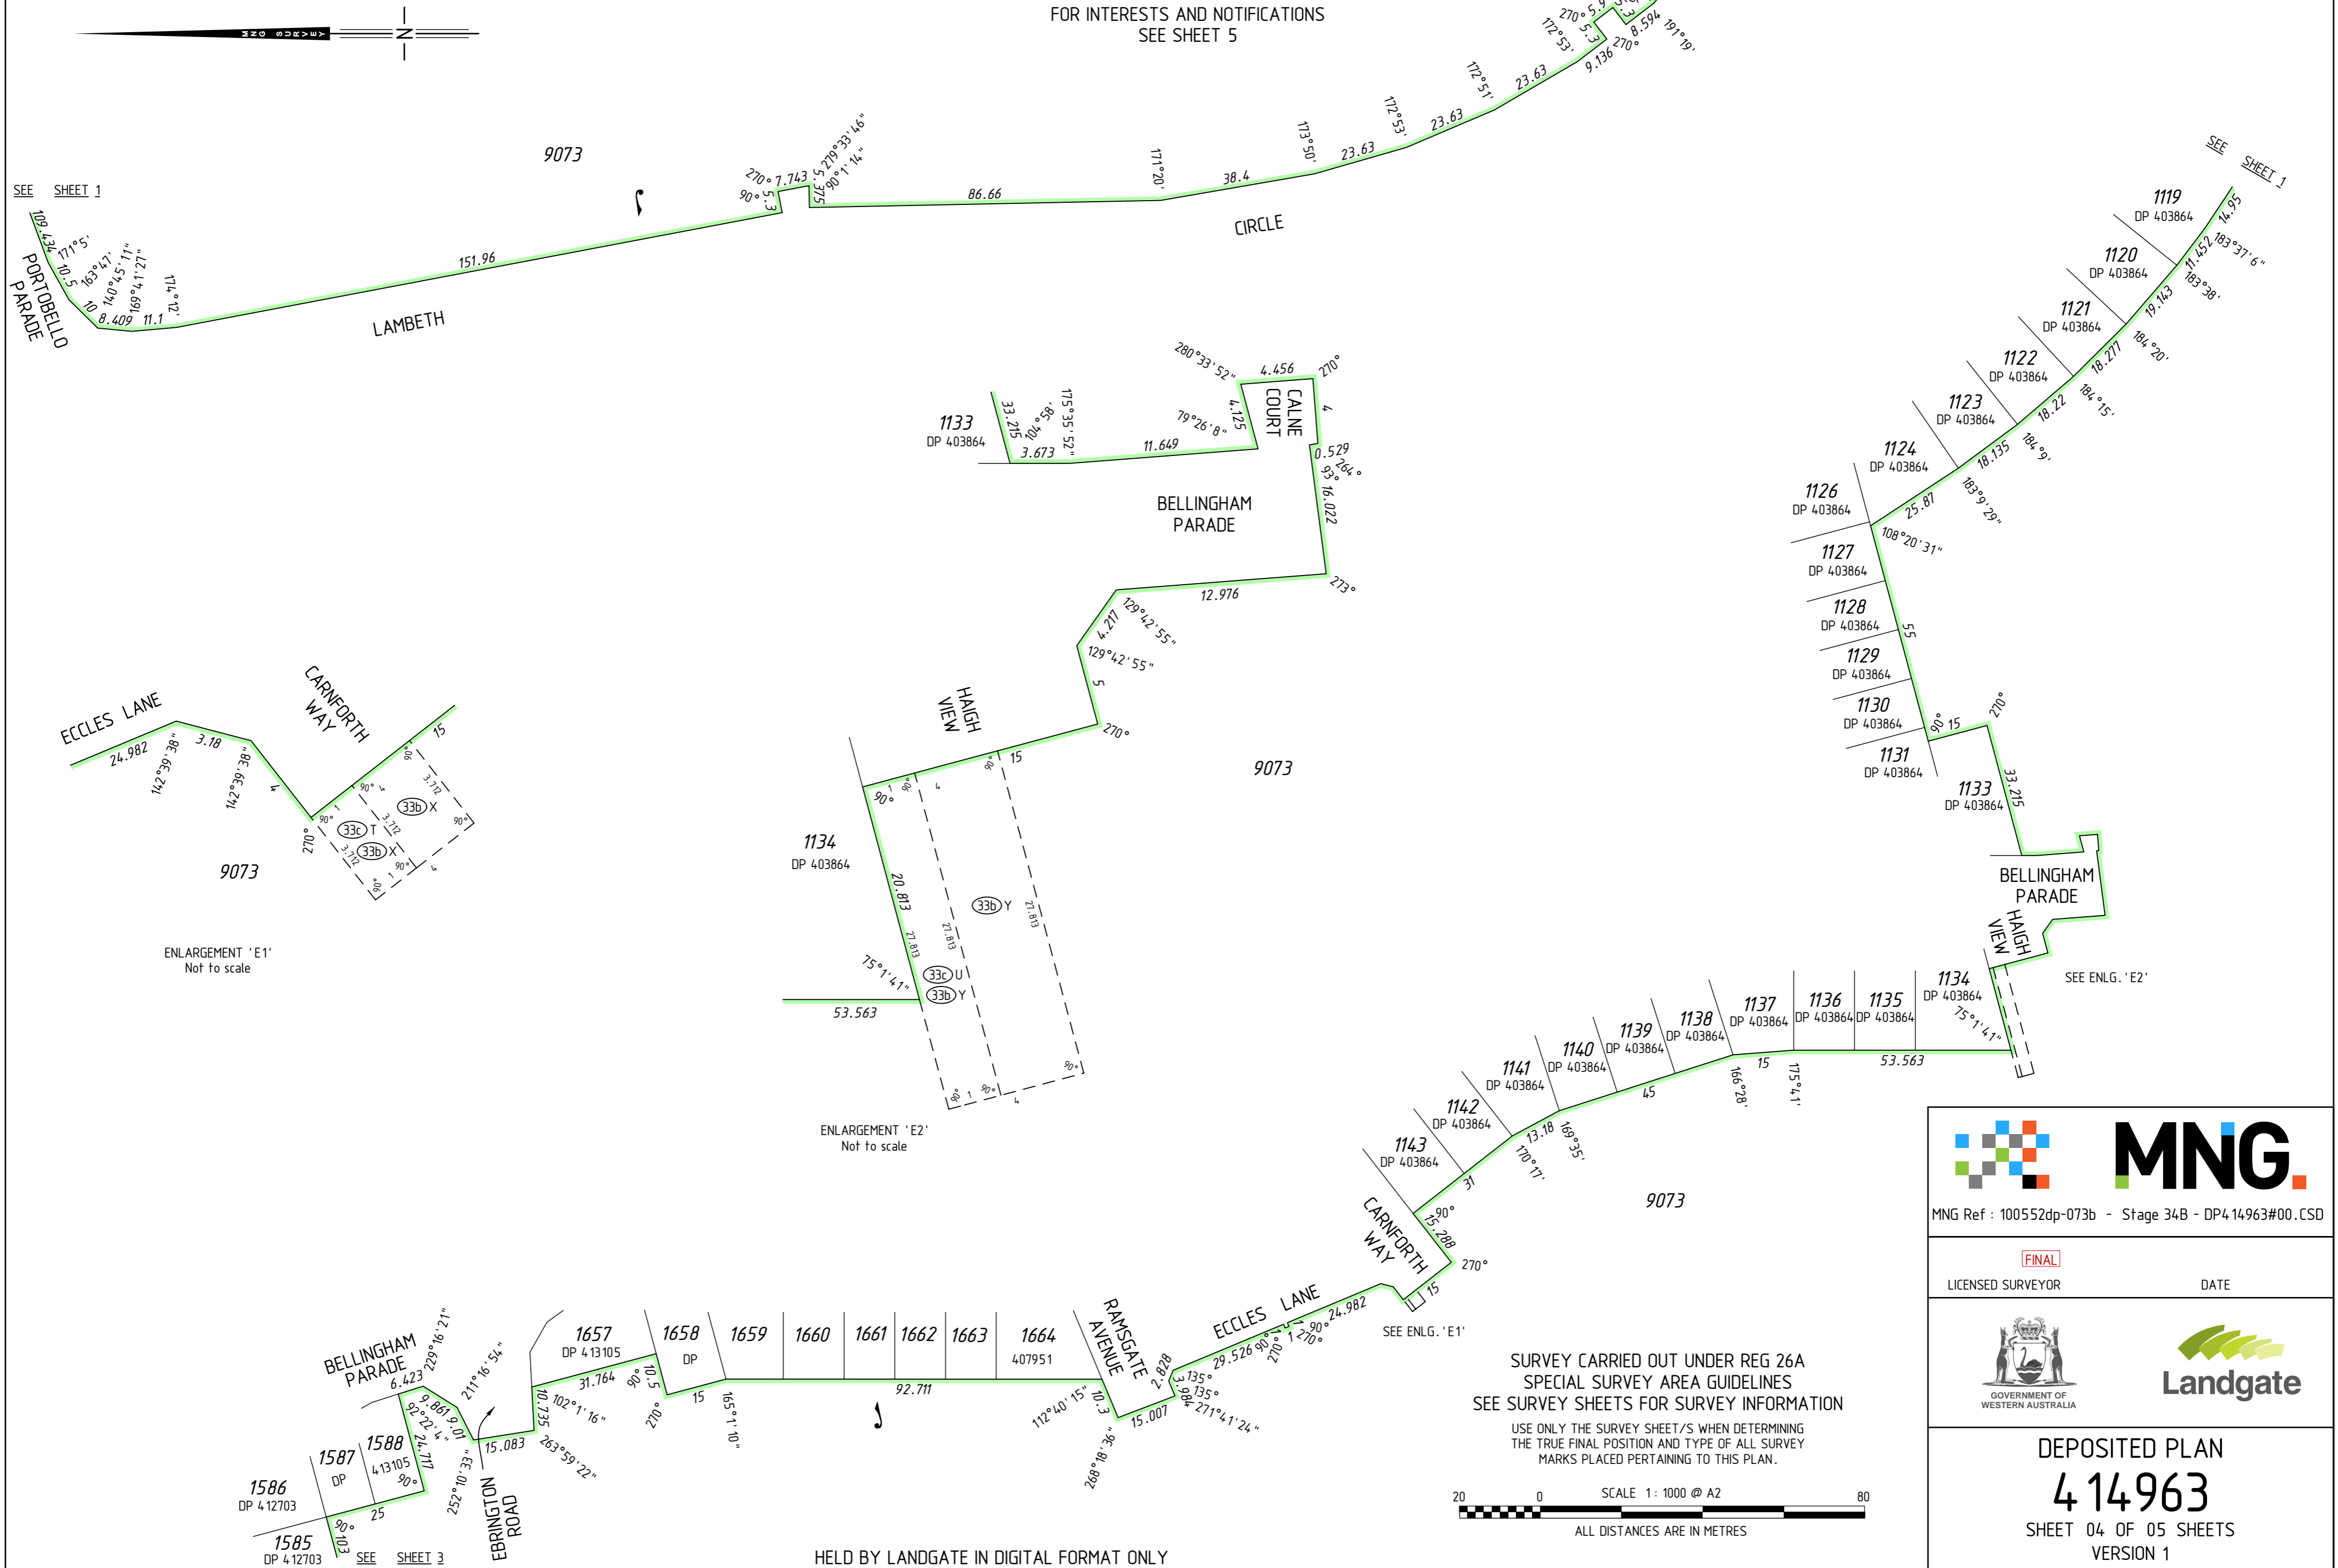

ENLARGEMENT 'E1'
Not to scale


ENLARGEMENT 'E2'
Not to scale



MNG Ref : 100552dp-073b - Stage 34B - DP4.14963#00.CSD

FINAL

LICENSED SURVEYOR _____ DATE _____



GOVERNMENT OF WESTERN AUSTRALIA

DEPOSITED PLAN
4 14963
SHEET 04 OF 05 SHEETS
VERSION 1

SURVEY CARRIED OUT UNDER REG 26A
SPECIAL SURVEY AREA GUIDELINES
SEE SURVEY SHEETS FOR SURVEY INFORMATION

USE ONLY THE SURVEY SHEET/S WHEN DETERMINING
THE TRUE FINAL POSITION AND TYPE OF ALL SURVEY
MARKS PLACED PERTAINING TO THIS PLAN.

SCALE 1: 1000 @ A2

ALL DISTANCES ARE IN METRES

HELD BY LANDGATE IN DIGITAL FORMAT ONLY

INTERESTS AND NOTIFICATIONS

SUBJECT	PURPOSE	STATUTORY REFERENCE	ORIGIN	LAND BURDENED	BENEFIT TO	COMMENTS
⑥C	EASEMENT (SEWERAGE)	SEC 167 OF THE P & D ACT REG. 6	DP 58621	LOT 9073	WATER CORPORATION	
③③b)X	EASEMENT (WATER SUPPLY)	SEC 167 OF THE P & D ACT REG. 33(b)	DP 403864	LOT 9073	WATER CORPORATION	
③③b)Y	EASEMENT (WATER SUPPLY)	SEC 167 OF THE P & D ACT REG. 33(b)	DP 403864	LOT 9073	WATER CORPORATION	
③③b)Z	EASEMENT (WATER SUPPLY)	SEC 167 OF THE P & D ACT REG. 33(b)	DP 403864	LOT 9073	WATER CORPORATION	
③③c)T	EASEMENT (ELECTRICITY SUPPLY)	SEC 167 OF THE P & D ACT REG. 33(c)	DP 403864	LOT 9073	ELECTRICITY NETWORKS CORPORATION	
③③c)U	EASEMENT (ELECTRICITY SUPPLY)	SEC 167 OF THE P & D ACT REG. 33(c)	DP 403864	LOT 9073	ELECTRICITY NETWORKS CORPORATION	
③③c)V	EASEMENT (ELECTRICITY SUPPLY)	SEC 167 OF THE P & D ACT REG. 33(c)	DP 403864	LOT 9073	ELECTRICITY NETWORKS CORPORATION	
B1445	EASEMENT	SEC 136C OF THE T.L.A.	DP 403864 & DOC M949090	LOT 1117 ON DP 403864	LOT 9073 (B1445)	
③③b)E	EASEMENT (SEWERAGE & WATER SUPPLY)	SEC 167 OF THE P & D ACT REG. 33(b)	DP 406243	LOT 9073	WATER CORPORATION	
③③b)F	EASEMENT (SEWERAGE)	SEC 167 OF THE P & D ACT REG. 33(b)	DP 406251	LOT 9073	WATER CORPORATION	
③③b)D	EASEMENT (SEWERAGE)	SEC 167 OF THE P & D ACT REG. 33(b)	DP 414491	LOT 9073	WATER CORPORATION	
	RESTRICTIVE COVENANT	SEC 136D OF THE TLA	THIS PLAN & DOC	ALL LOTS EXCEPT 9073	ALL LOTS EXCEPT 9073	



MNG Ref : 100552dp-073b - Stage 34B - DP4.14963#00.CSD

FINAL

LICENSED SURVEYOR

DATE



SURVEY CARRIED OUT UNDER REG 26A
SPECIAL SURVEY AREA GUIDELINES
SEE SURVEY SHEETS FOR SURVEY INFORMATION

USE ONLY THE SURVEY SHEET/S WHEN DETERMINING
THE TRUE FINAL POSITION AND TYPE OF ALL SURVEY
MARKS PLACED PERTAINING TO THIS PLAN.

DEPOSITED PLAN

4 14963

SHEET 05 OF 05 SHEETS
VERSION 1

FOR HEADING SEE SHEET 1

THIS SURVEY SHEET WILL BE
REPLACED BY THE SURVEY DATA



MNG Ref: 100552dp-073b



GOVERNMENT OF
WESTERN AUSTRALIA



DEPOSITED PLAN

4 14963

SURVEY SHEET